



**LEGEND**

	WC100R	- 100mm WIDE REFLECTORISED WHITE CONTINUOUS LINE
	WC100R 1-2	- 100mm WIDE REFLECTORISED WHITE, 1m STRIPE 2m GAP
	WC200R	- 200mm WIDE REFLECTORISED WHITE LIMIT LINE
	FLUSH MEDIAN	- 100mm WIDE REFLECTORISED WHITE CONTINUOUS BORDER LINE
	FLUSH MEDIAN 200	- 200mm WIDE REFLECTORISED WHITE BAR

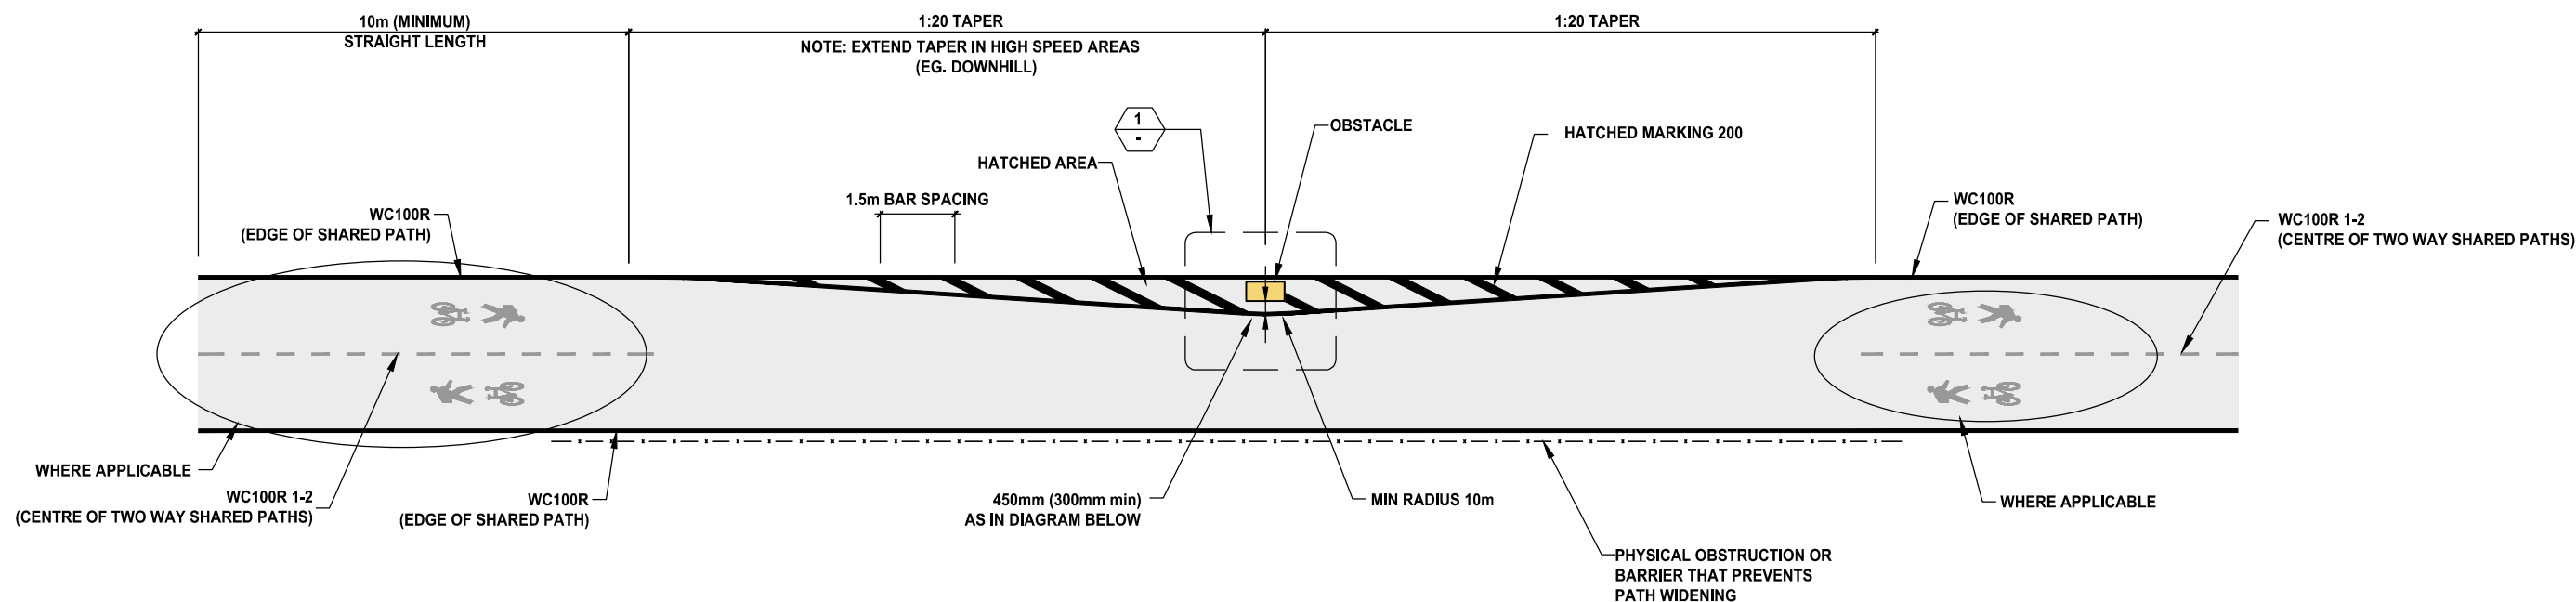

**WITH NO SPACE AVAILABLE FOR PATH WIDENING TO PASS OBSTACLE**

**LAYOUT 1**  
NOT TO SCALE

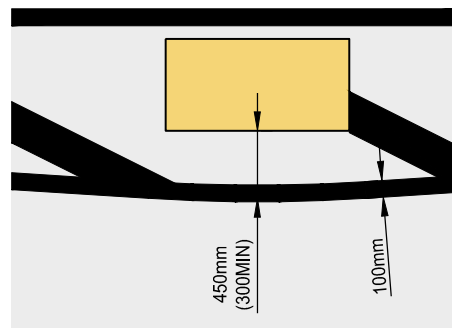

**ENLARGEMENT OF OBSTACLE**  
**(SUCH AS CABINET, GANTRY LEG, ETC)**

**1** DETAIL  
NOT TO SCALE

**NOTE**

1. WHERE THE APPROACH TO THE OBSTACLE IS CURVED AND THE PATH IS BEING NARROWED, CONSIDER THE INSTALLATION OF PW43.2 (ROAD NARROWS) SIGNS 20m AHEAD OF THE TAPERS

