

3.0	2.1	0.9	3.3	3.3	1.8	2.6	3.0
LH footpath	LH Parking	Shoulder	Traffic lane	Traffic lane	Separated cycle lane	Shoulder	RH footpath

Type 1: SCL mid-block - standard


Total **20.0m**
 Carriageway **14.0m**
 Target Max Speed **50 km/h**



3.0	3.0	3.3	3.3	2.5	1.6	3.0
LH footpath	Left turn lane	Traffic lane	Traffic lane	Right turn lane	Separated cycle lane	RH footpath

Type 2: SCL at intersections

Total **20.0m**
 Carriageway **14.0m**
 Target Max Speed **50 km/h**

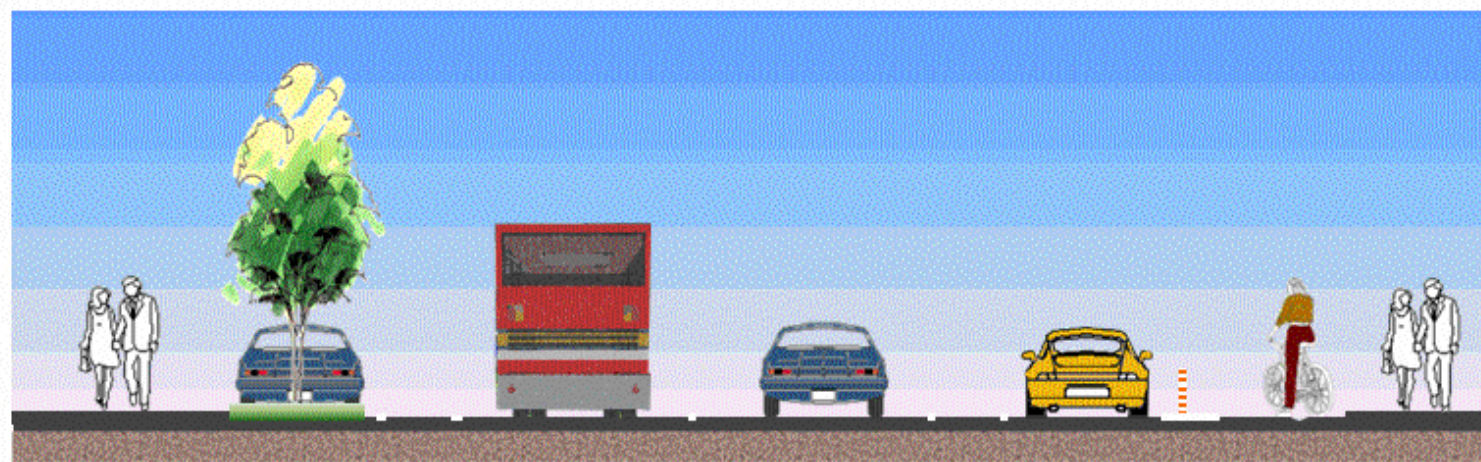

3.0	2.1	0.9	3.3	3.3	0.9	2.1	0.8	1.6	2.0
LH footpath	LH Parking	Shoulder	Traffic lane	Traffic lane	Shoulder	RH Parking	Separated cycle lane	Shoulder	RH Footpath

Type 3: SCL mid-block with parking

Total **20.0m**
 Carriageway **15.0m**
 Target Max Speed **50 km/h**



3.0	2.1	0.9	3.3	3.3	2.5	1.6	3.0
LH footpath	LH Parking	Shoulder	Traffic lane	Traffic lane	RH shoulder	Separated cycle lane	RH footpath

Type 4: SCL mid-block at busy driveways

Total **20.0m**
 Carriageway **14.0m**
 Target Max Speed **50 km/h**

