

LEGEND

—	EXISTING PROPERTY BOUNDARY
- - -	PROPOSED DESIGNATION BOUNDARY
EXISTING SERVICES:	
—	GAS
—	POWER
—	OVERHEAD POWER - INFERRED FROM IMAGERY
—	TELECOMMS
—	FIBRE OPTIC
—	CHORUS
—	WATER
—	WASTEWATER
—	STORMWATER

NOT FOR CONSTRUCTION

REV	DESCRIPTION	DATE	DRN	CHK	APP
B	AERIAL REMOVED - ISSUED FOR RMA CONSENT	10.10.22	MH	JP	JP
A	ISSUED FOR RMA CONSENT	19.08.22	SS	JP	JP

SURVEYED		
DESIGNED	Will Roper	22.06.22
DRAWN	Steve Sutton	22.06.22
CAD REVIEW	Steve Sutton	10.10.22
DESIGN CHECK	Will Roper	22.06.22
DESIGN REVIEW	Jamie Povall	21.07.22
APPROVED	Jamie Povall	10.10.22
PROF REGISTRATION:		



Client:
WAKA KOTAHI
 OTAKI TO NORTH OF LEVIN PROJECT
 EXISTING UTILITIES PLAN
 SHEET 1

Status Stamp	FOR CONSENT
Date Stamp	10.10.22
Scale	1:4000 (A3)
Drawing No.	310203848-01-800-C1000
Rev.	B



LEGEND

EXISTING PROPERTY BOUNDARY
 PROPOSED DESIGNATION BOUNDARY

EXISTING SERVICES:

- GAS
- POWER
- OVERHEAD POWER - INFERRED FROM IMAGERY
- TELECOMMS
- FIBRE OPTIC
- CHORUS
- WATER
- WASTEWATER
- STORMWATER

NOT FOR CONSTRUCTION

REV	DESCRIPTION	DATE	DRN	CHK	APP
B	AERIAL REMOVED - ISSUED FOR RMA CONSENT	10.10.22	MH	JP	JP
A	ISSUED FOR RMA CONSENT	19.08.22	SS	JP	JP


SURVEYED		
DESIGNED	Will Roper	22.06.22
DRAWN	Steve Sutton	22.06.22
CAD REVIEW	Steve Sutton	10.10.22
DESIGN CHECK	Will Roper	22.06.22
DESIGN REVIEW	Jamie Povall	21.07.22
APPROVED	Jamie Povall	10.10.22
PROF REGISTRATION:		



Client: WAKA KOTAHI
 OTAKI TO NORTH OF LEVIN PROJECT

EXISTING UTILITIES PLAN
 SHEET 2

Status Stamp	FOR CONSENT
Date Stamp	10.10.22
Scale	1:4000 (A3)
Drawing No.	310203848-01-800-C1001
Rev.	B

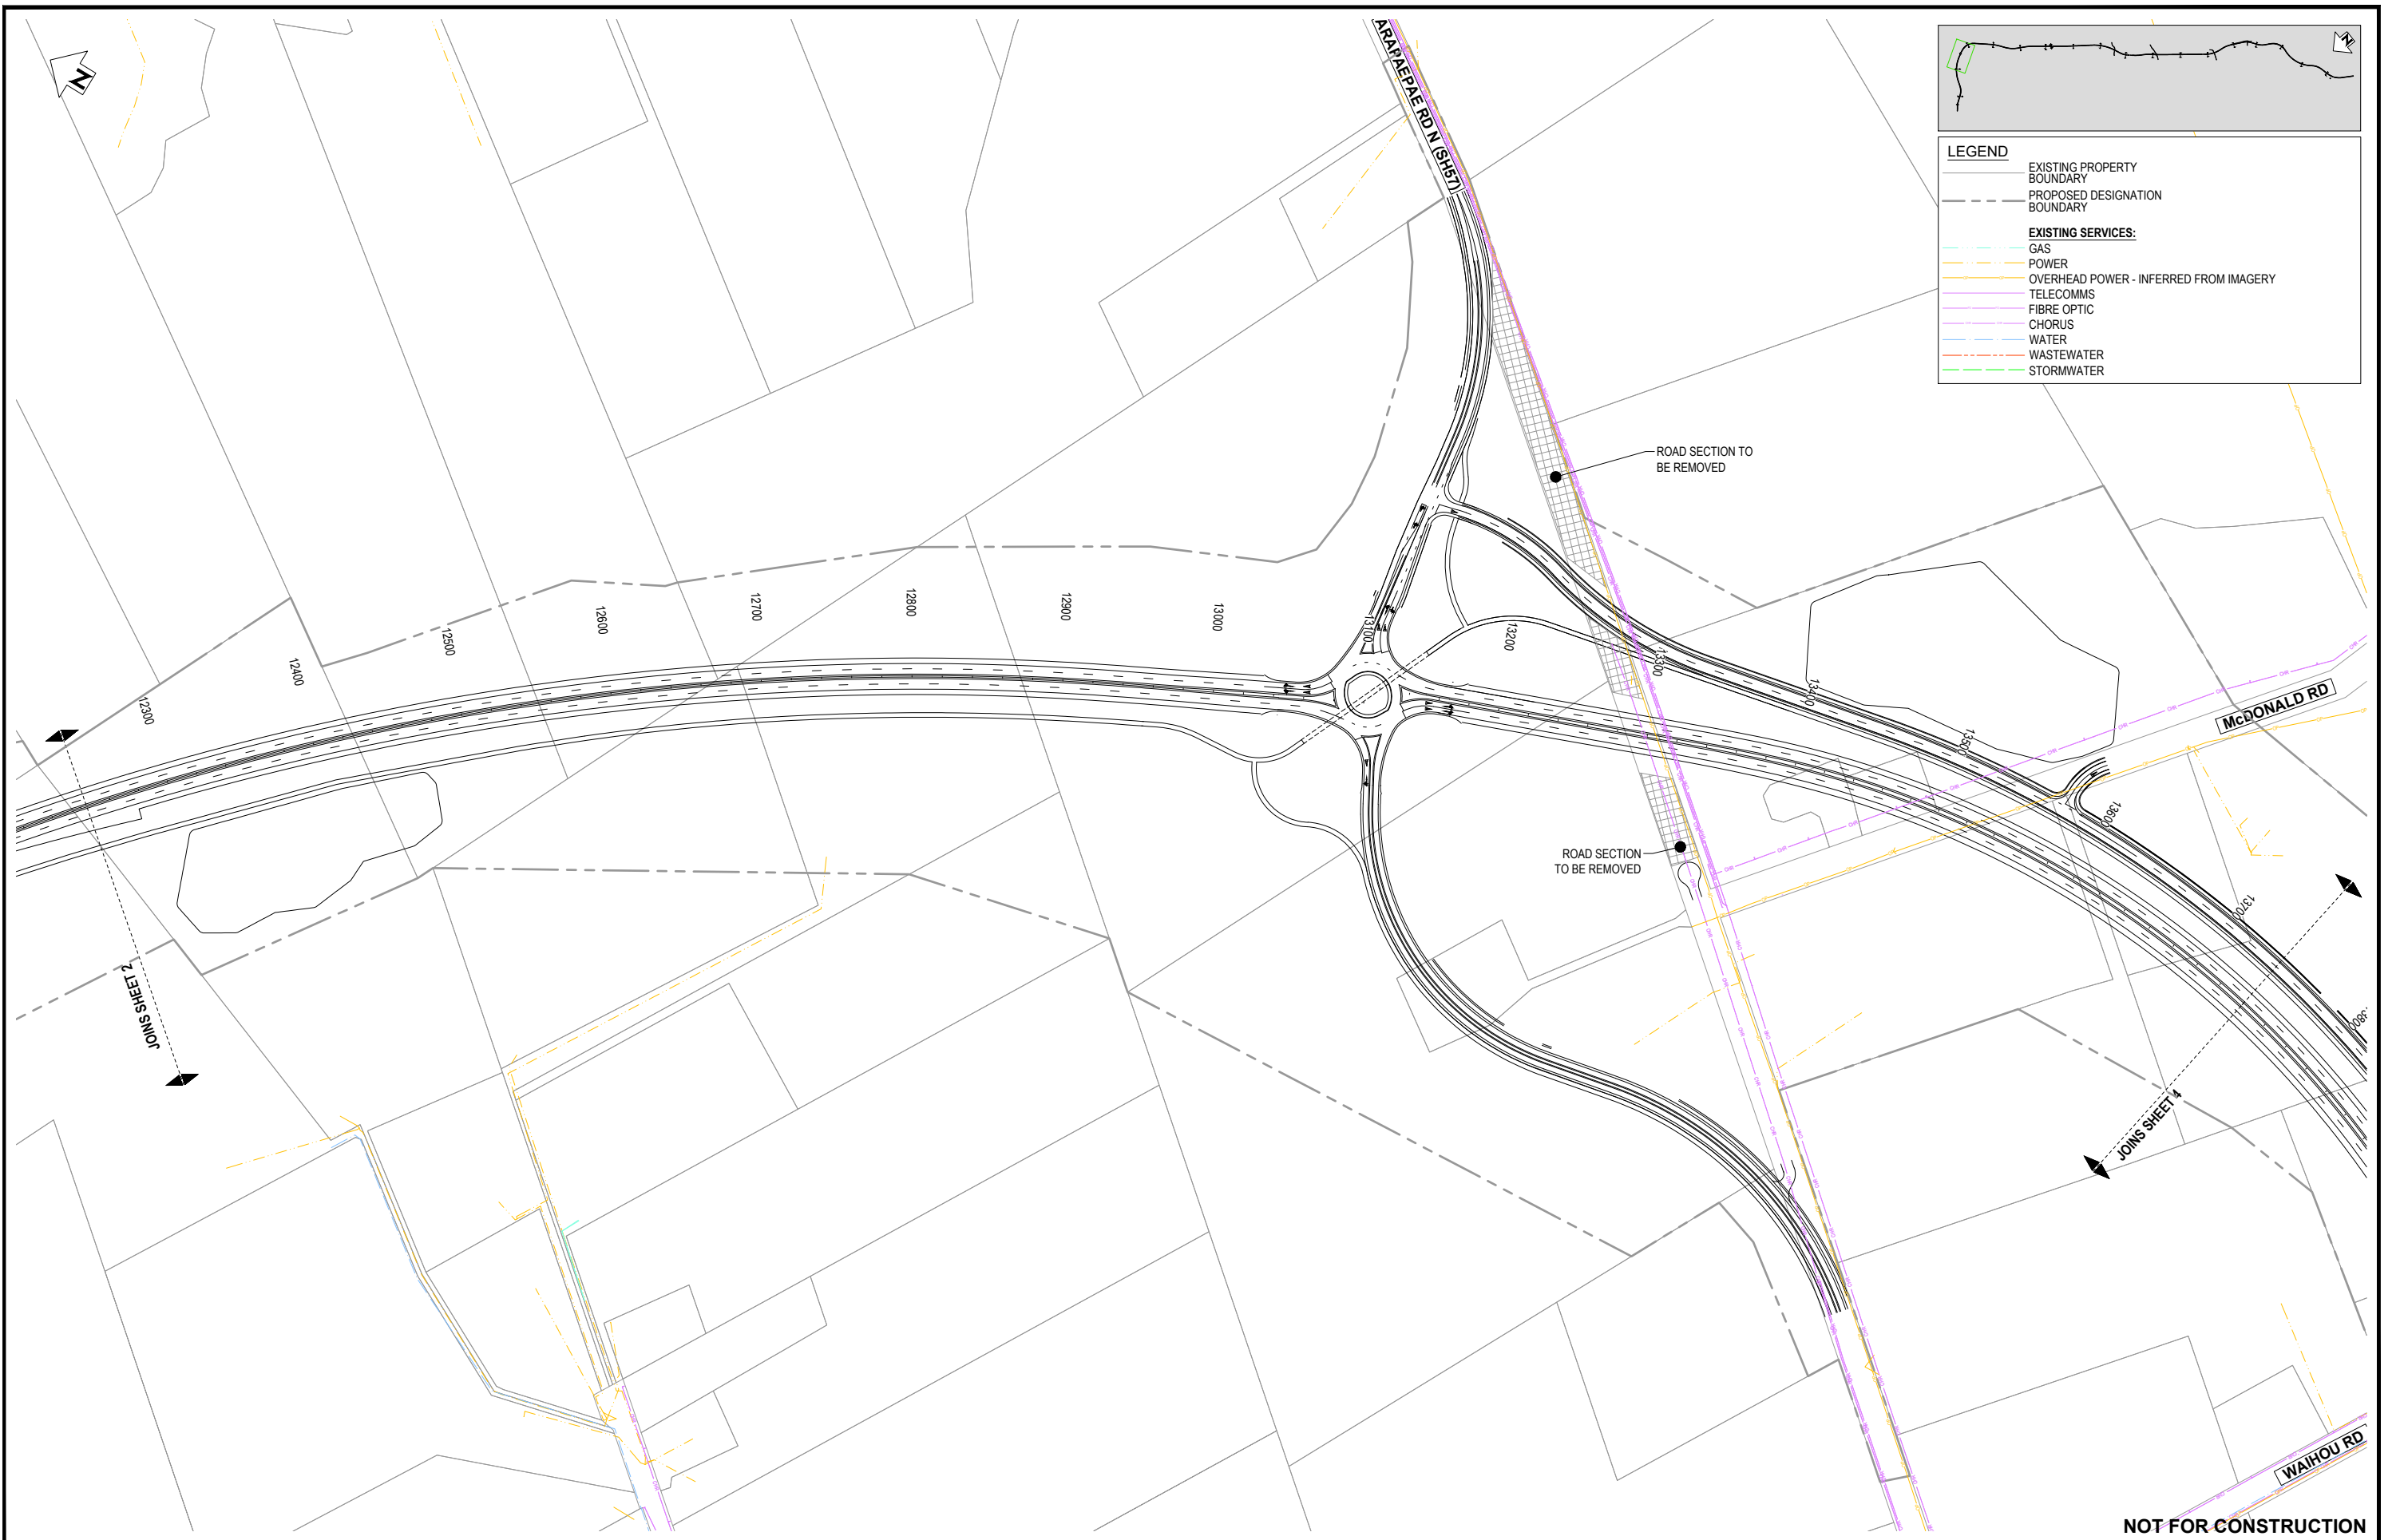

LEGEND

- EXISTING PROPERTY BOUNDARY
- PROPOSED DESIGNATION BOUNDARY
- EXISTING SERVICES:**
 - GAS
 - POWER
 - OVERHEAD POWER - INFERRED FROM IMAGERY
 - TELECOMMS
 - FIBRE OPTIC
 - CHORUS
 - WATER
 - WASTEWATER
 - STORMWATER

NOT FOR CONSTRUCTION


REV	DESCRIPTION	DATE	DRN	CHK	APP
B	AERIAL REMOVED - ISSUED FOR RMA CONSENT	10.10.22	MH	JP	JP
A	ISSUED FOR RMA CONSENT	19.08.22	SS	JP	JP

SURVEYED		
DESIGNED	Will Roper	22.06.22
DRAWN	Steve Sutton	22.06.22
CAD REVIEW	Steve Sutton	10.10.22
DESIGN CHECK	Will Roper	22.06.22
DESIGN REVIEW	Jamie Povall	21.07.22
APPROVED	Jamie Povall	10.10.22
PROF REGISTRATION:		



Client: WAKA KOTAHI
 OTAKI TO NORTH OF LEVIN PROJECT
 EXISTING UTILITIES PLAN
 SHEET 3

Status Stamp	FOR CONSENT
Date Stamp	10.10.22
Scale	1:4000 (A3)
Drawing No.	310203848-01-800-C1002
Rev.	B

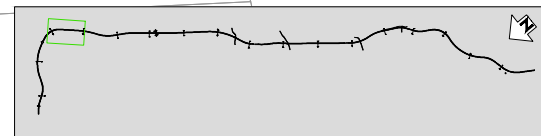

LEGEND

EXISTING PROPERTY BOUNDARY
 BOUNDARY
 PROPOSED DESIGNATION BOUNDARY

EXISTING SERVICES:

GAS
 POWER
 OVERHEAD POWER - INFERRED FROM IMAGERY
 TELECOMMS
 FIBRE OPTIC
 CHORUS
 WATER
 WASTEWATER
 STORMWATER



JOINS SHEET 3

JOINS SHEET 5

NOT FOR CONSTRUCTION

REV	DESCRIPTION	DRN	CHK	APP	DATE
C	DESIGNATION UPDATED - ISSUED FOR RMA CONSENT	MN	GL	JE	29.11.23
B	AERIAL REMOVED - ISSUED FOR RMA CONSENT	MH	JP	JP	10.10.22
A	ISSUED FOR RMA CONSENT	SS	JP	JP	19.08.22


PROF REGISTRATION:	DATE	NAME	ROLE
SURVEYED	22.06.22	Will Roper	DESIGNED
DRAWN	22.06.22	Steve Sutton	CAD REVIEW
DESIGN CHECK	22.06.22	Will Roper	DESIGN REVIEW
APPROVED	29.11.23	Jon England	



Client: WAKA KOTAHI
 OTAKI TO NORTH OF LEVIN PROJECT

EXISTING UTILITIES PLAN
 SHEET 4

Status Stamp	FOR CONSENT
Date Stamp	29.11.23
Scale	1:4000 (A3)
Drawing No.	310203848-01-800-C1003
Rev.	C

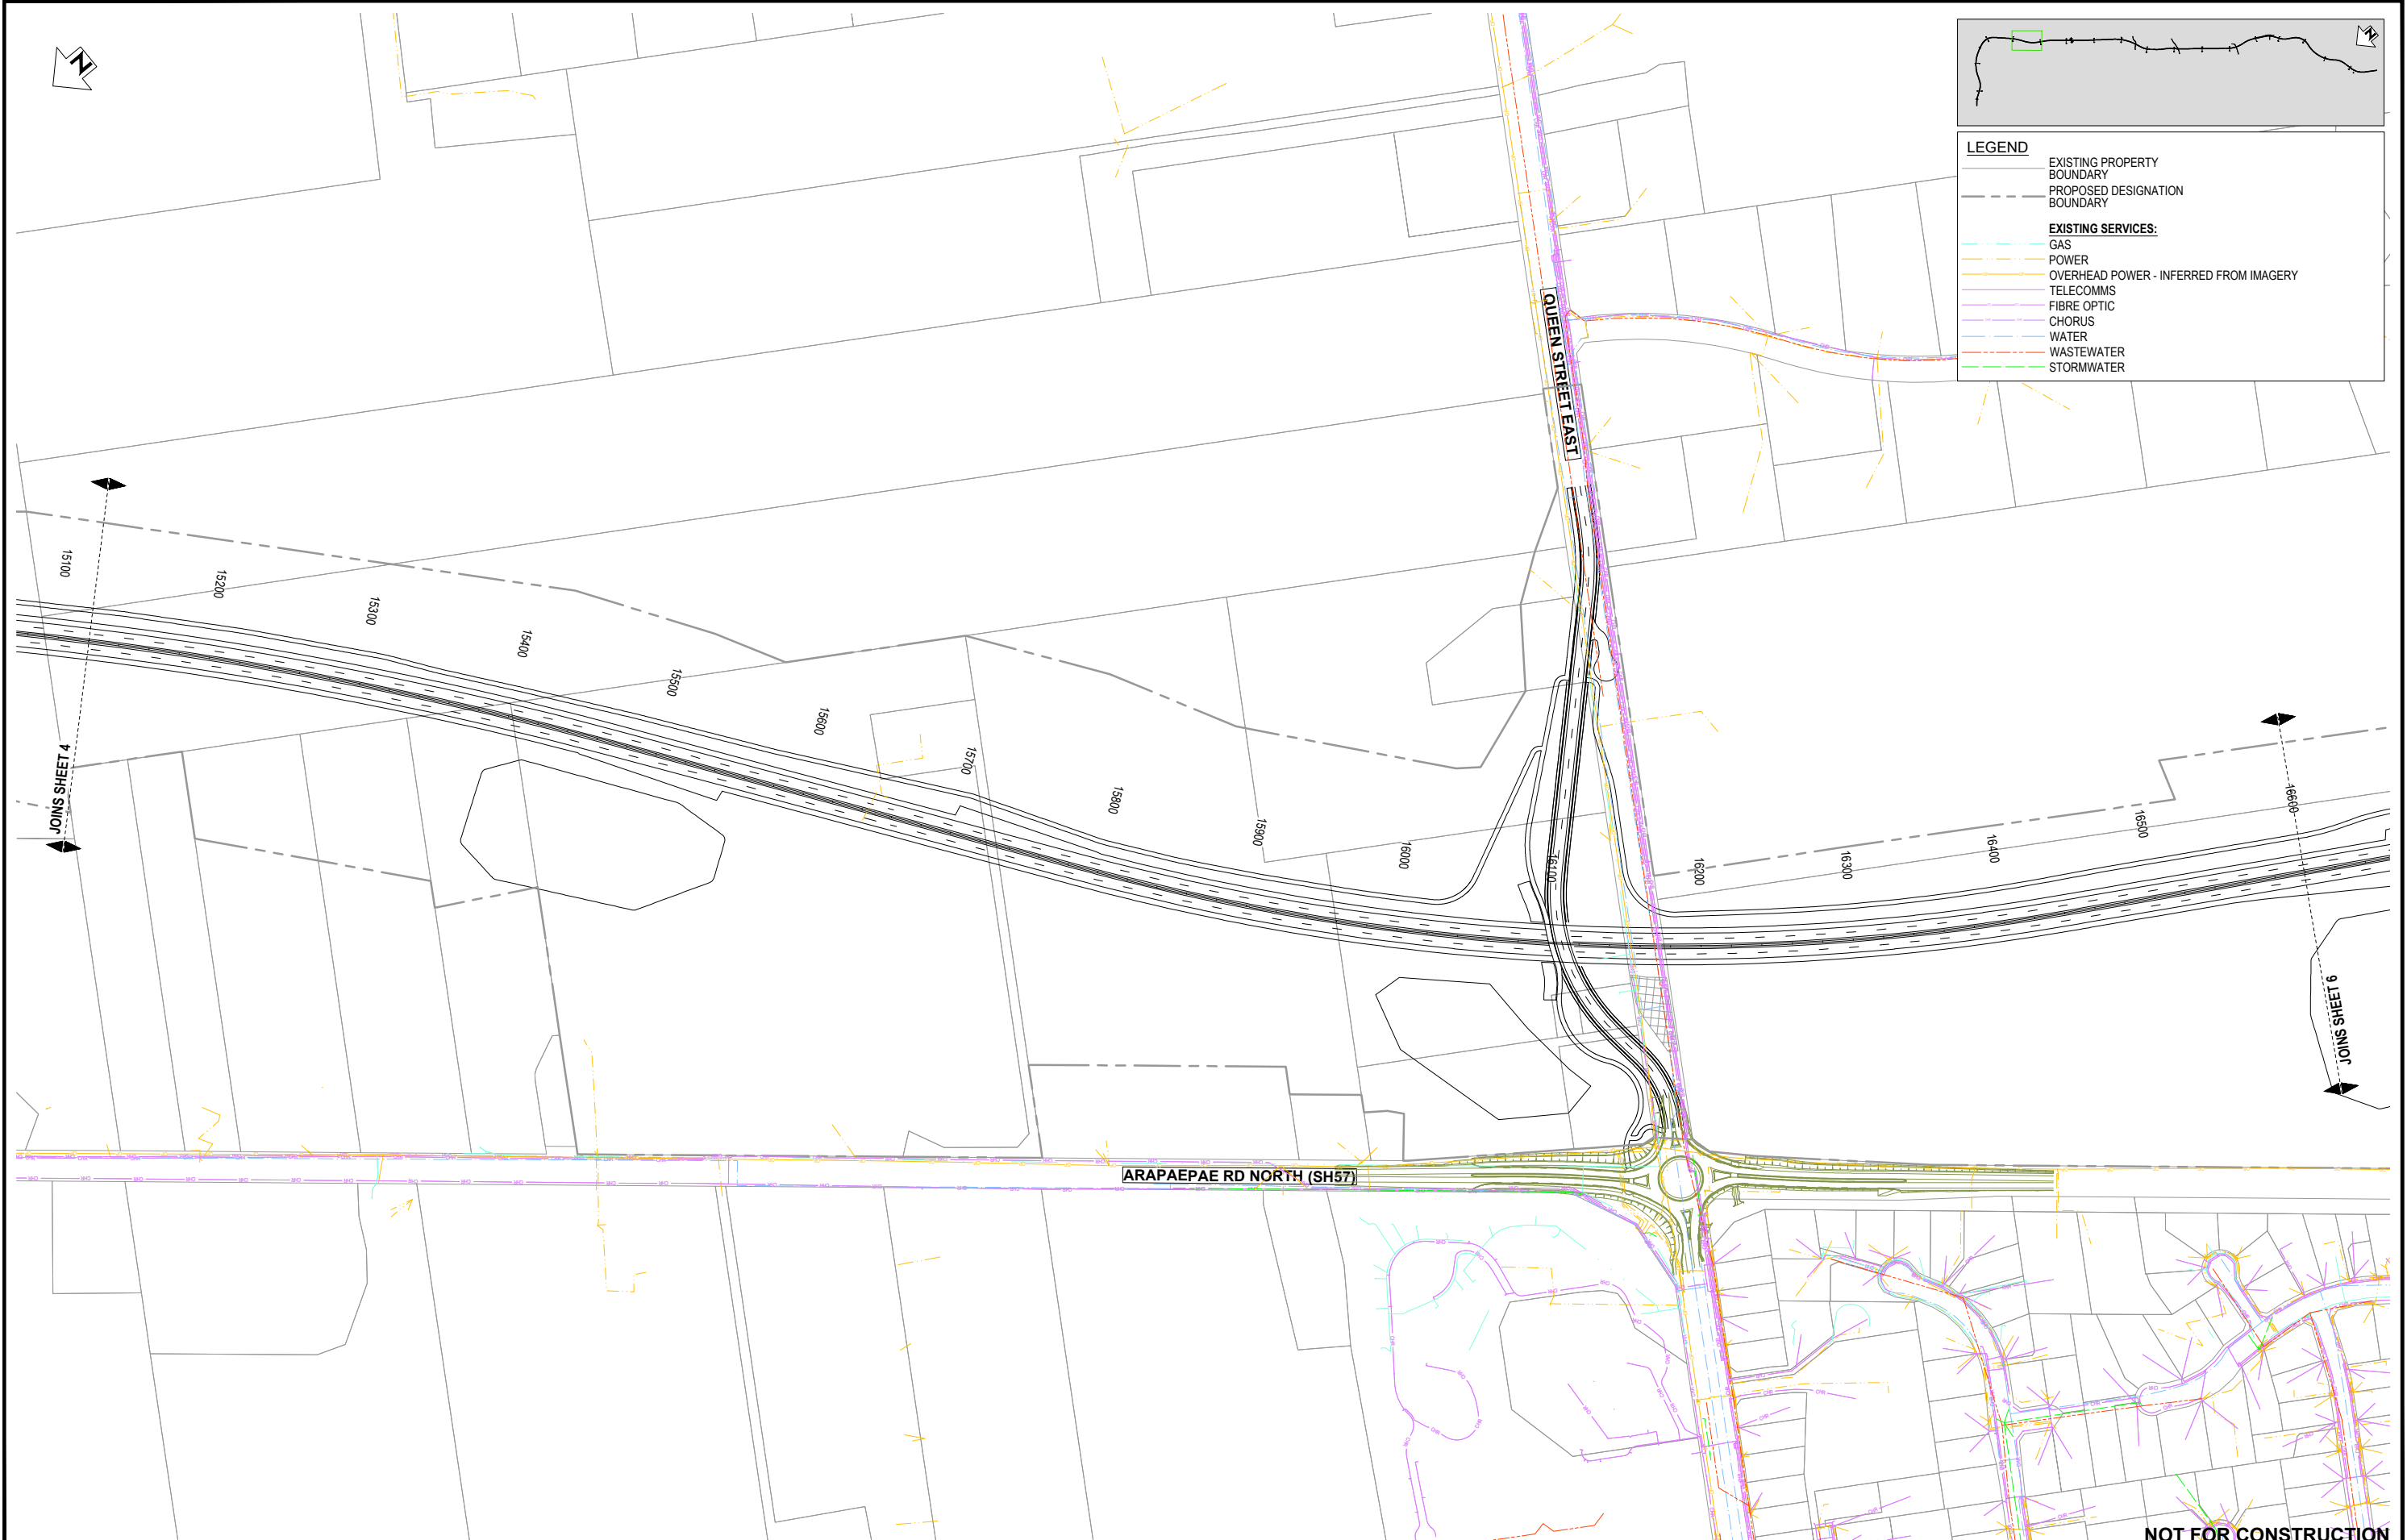

LEGEND

EXISTING PROPERTY BOUNDARY
 PROPOSED DESIGNATION BOUNDARY

EXISTING SERVICES:

- GAS
- POWER
- OVERHEAD POWER - INFERRED FROM IMAGERY
- TELECOMMS
- FIBRE OPTIC
- CHORUS
- WATER
- WASTEWATER
- STORMWATER

NOT FOR CONSTRUCTION

REV	DESCRIPTION	DATE	DRN	CHK	APP
C	DESIGNATION UPDATED - ISSUED FOR RMA CONSENT	29.11.23	MN	GL	JE
B	AERIAL REMOVED - ISSUED FOR RMA CONSENT	10.10.22	MH	JP	JP
A	ISSUED FOR RMA CONSENT	19.08.22	SS	JP	JP


STATUS	NAME	DATE
SURVEYED		
DESIGNED	Will Roper	22.06.22
DRAWN	Steve Sutton	22.06.22
CAD REVIEW	Steve Sutton	10.10.22
DESIGN CHECK	Will Roper	22.06.22
DESIGN REVIEW	Jamie Povall	21.07.22
APPROVED	Jon England	29.11.23




Client: **WAKA KOTAHI**
 OTAKI TO NORTH OF LEVIN PROJECT

EXISTING UTILITIES PLAN
 SHEET 5

Status Stamp	FOR CONSENT
Date Stamp	29.11.23
Scale	1:4000 (A3)
Drawing No.	310203848-01-800-C1004
Rev.	C

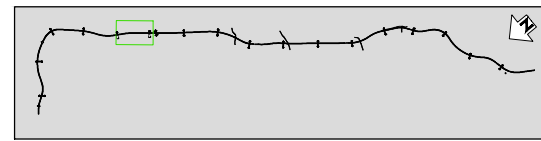

LEGEND	
	EXISTING PROPERTY BOUNDARY
	PROPOSED DESIGNATION BOUNDARY
EXISTING SERVICES:	
	GAS
	POWER
	OVERHEAD POWER - INFERRED FROM IMAGERY
	TELECOMMS
	FIBRE OPTIC
	CHORUS
	WATER
	WASTEWATER
	STORMWATER

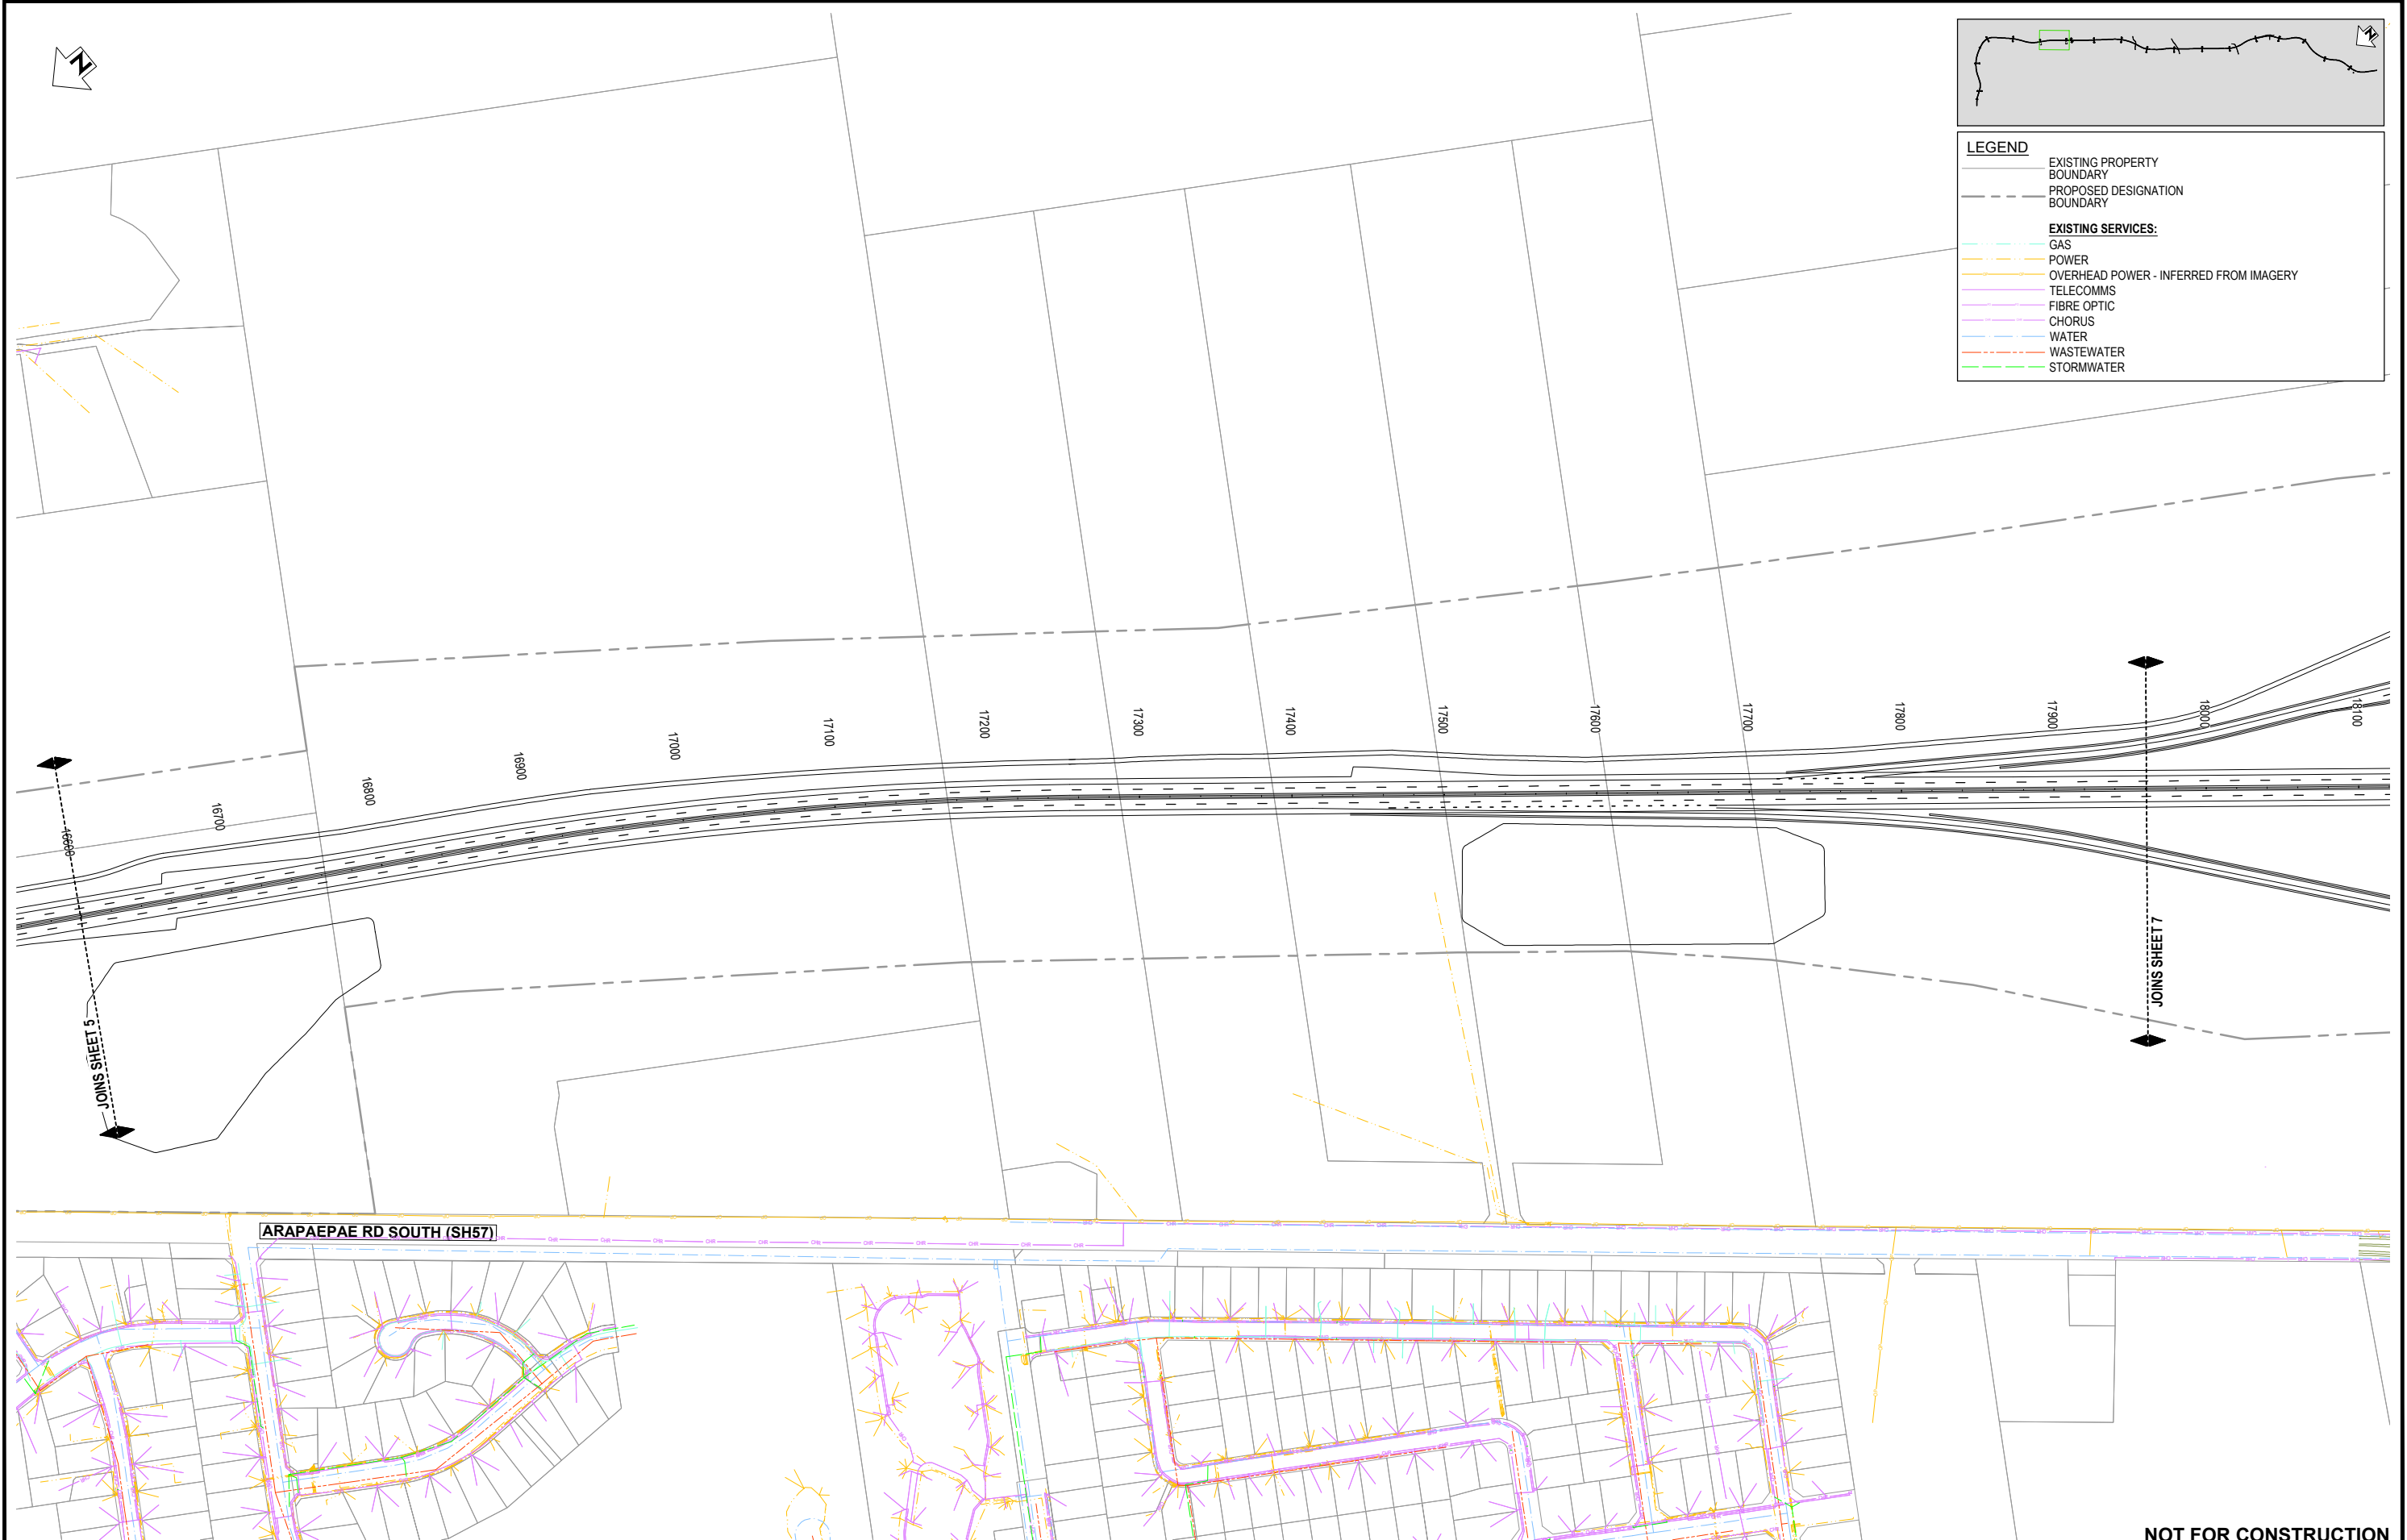

ARAPAEPAE RD SOUTH (SH57)

JOINS SHEET 5

JOINS SHEET 7

NOT FOR CONSTRUCTION

REV	DESCRIPTION	DRN	CHK	APP	DATE
C	EAST-WEST ARTERIAL DESIGN REMOVED	BH	JP	JP	19.10.22
B	AERIAL REMOVED - ISSUED FOR RMA CONSENT	MH	JP	JP	10.10.22
A	ISSUED FOR RMA CONSENT	SS	JP	JP	19.08.22

SURVEYED		
DESIGNED	Will Roper	22.06.22
DRAWN	Steve Sutton	22.06.22
CAD REVIEW	Steve Sutton	10.10.22
DESIGN CHECK	Will Roper	22.06.22
DESIGN REVIEW	Jamie Povall	21.07.22
APPROVED	Jamie Povall	19.10.22
PROF REGISTRATION:		


Client:

WAKA KOTAHI
NZ TRANSPORT AGENCY


WAKA KOTAHI
OTAKI TO NORTH OF LEVIN PROJECT

EXISTING UTILITIES PLAN
SHEET 6

Status Stamp	FOR CONSENT
Date Stamp	19.10.22
Scales	1:4000 (A3)
Drawing No.	310203848-01-800-C1005
Rev.	C

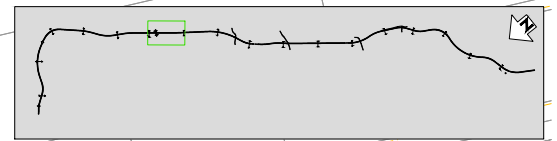

LEGEND	
	EXISTING PROPERTY BOUNDARY
	PROPOSED DESIGNATION BOUNDARY
EXISTING SERVICES:	
	GAS
	POWER
	OVERHEAD POWER - INFERRED FROM IMAGERY
	TELECOMMS
	FIBRE OPTIC
	CHORUS
	WATER
	WASTEWATER
	STORMWATER

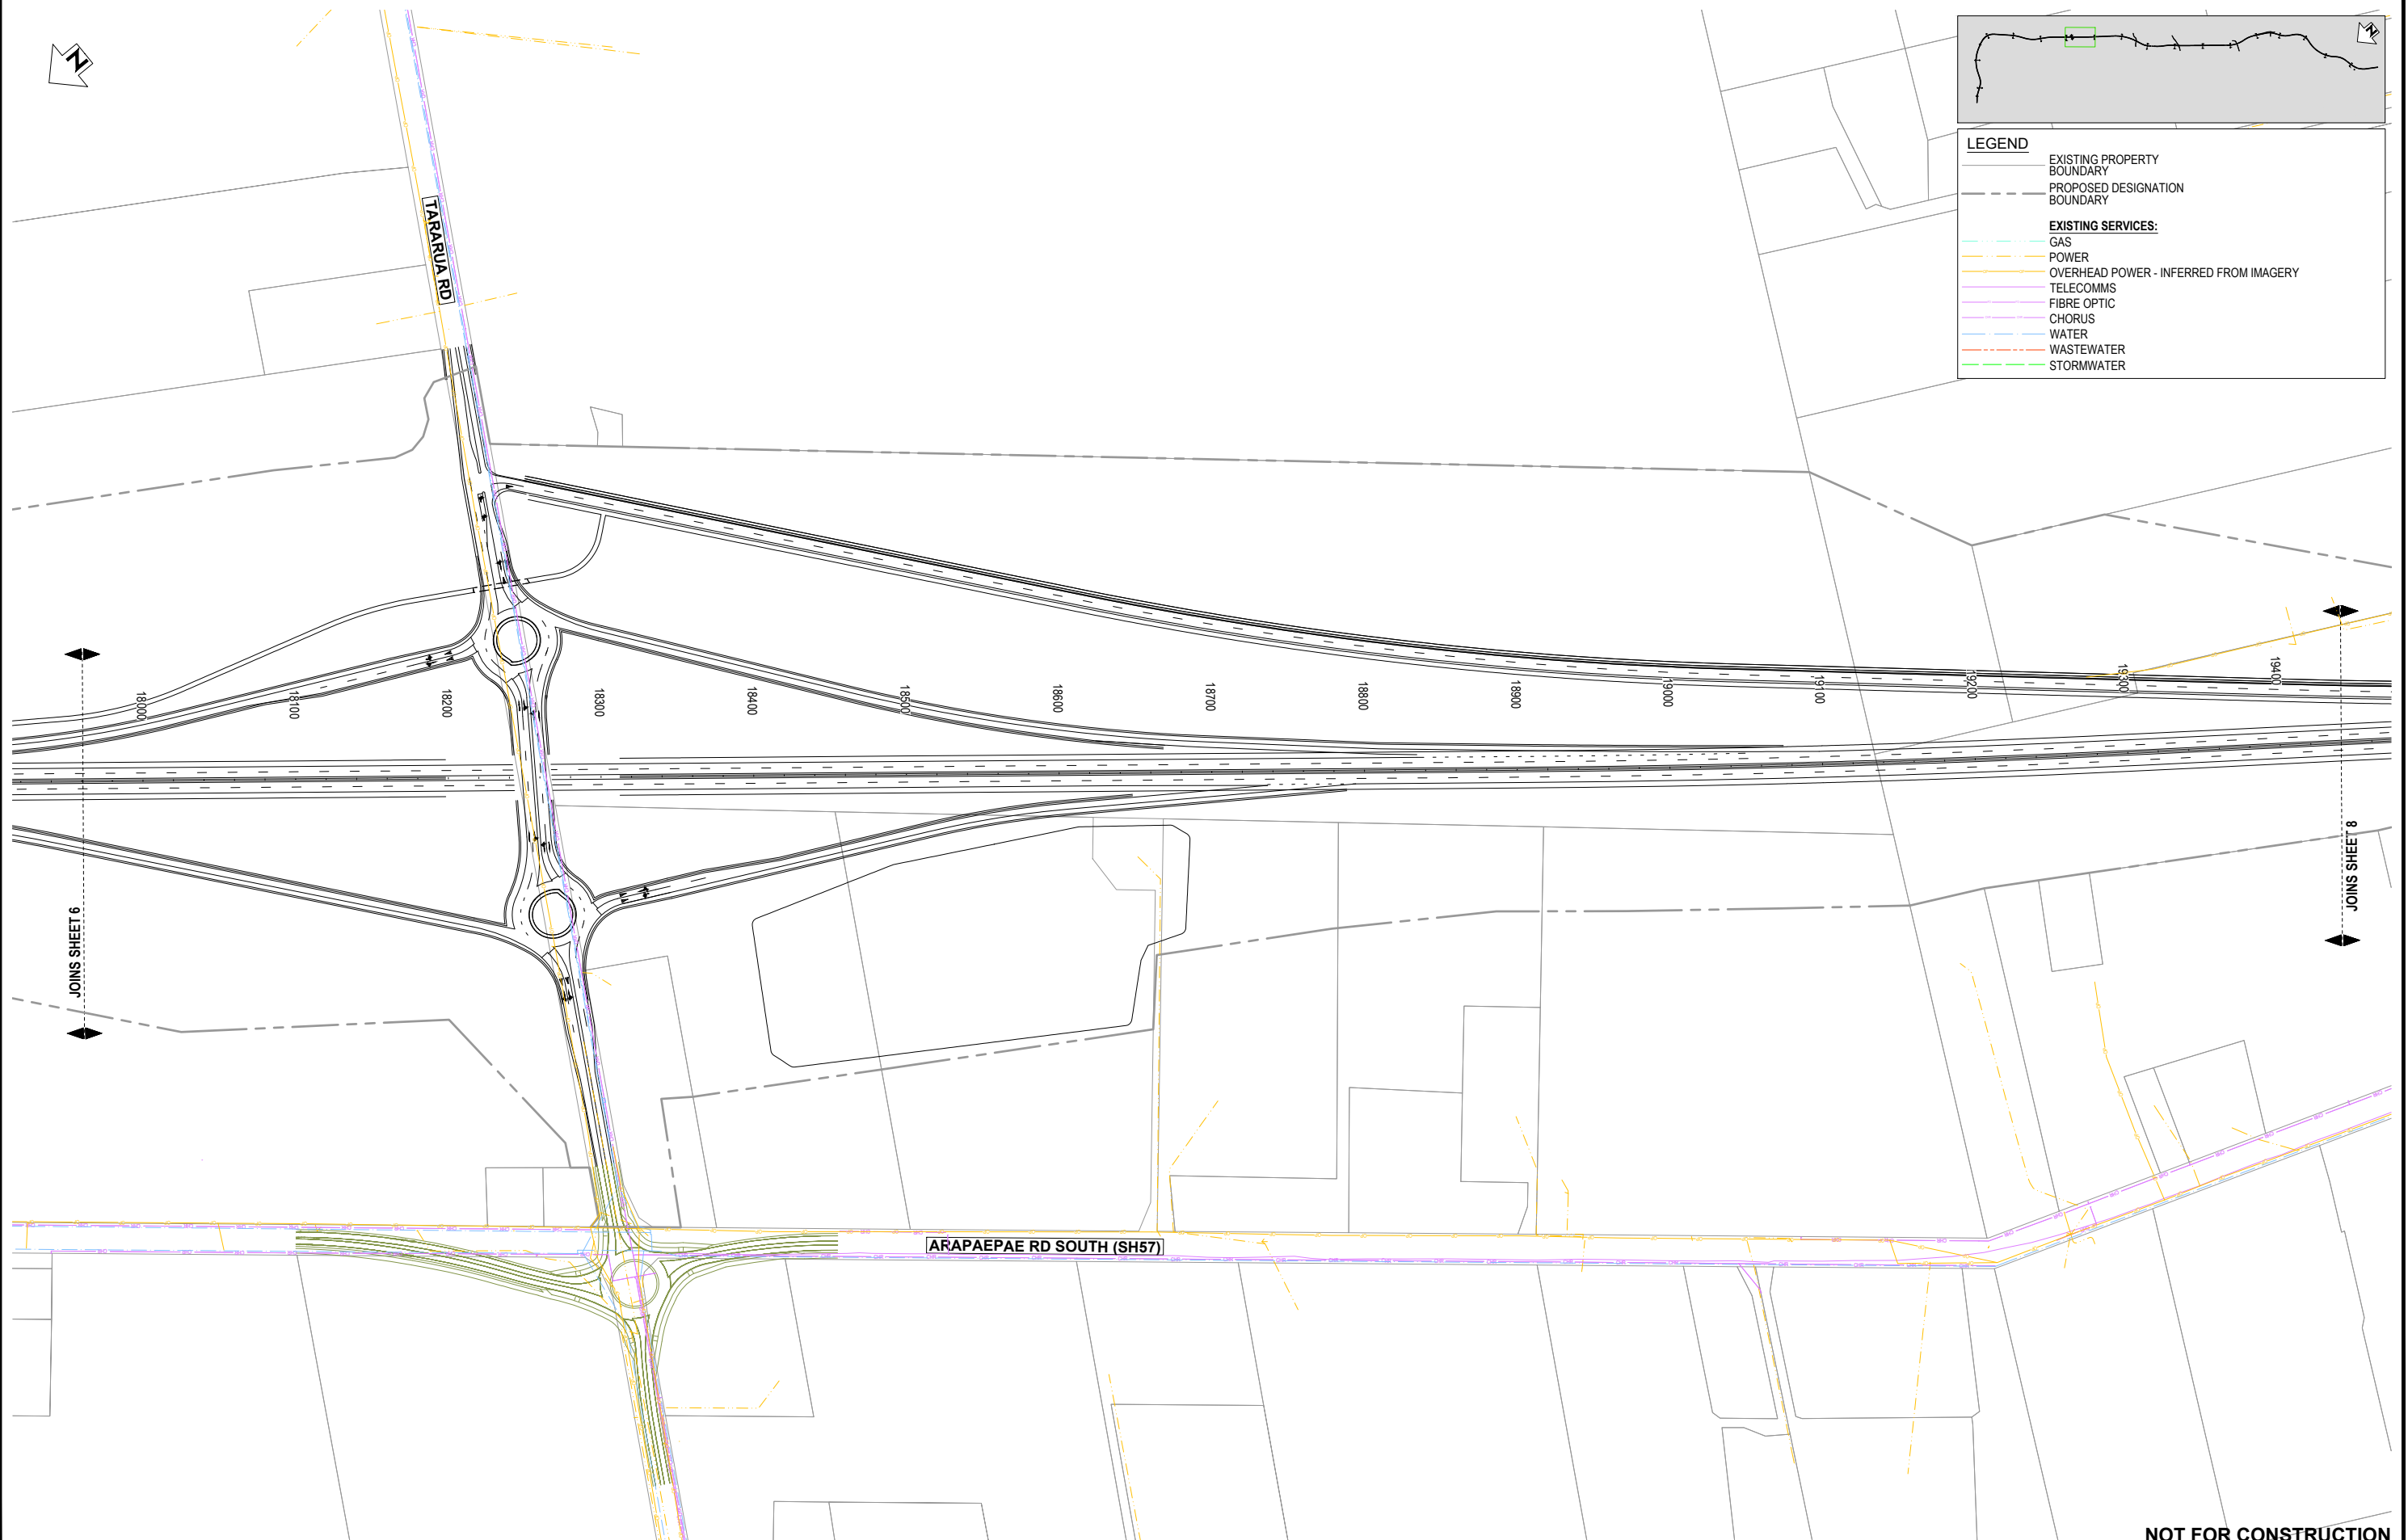

NOT FOR CONSTRUCTION


REV	DESCRIPTION	MH	JP	JP	DATE
B	AERIAL REMOVED - ISSUED FOR RMA CONSENT				10.10.22
A	ISSUED FOR RMA CONSENT				19.08.22
		DRN	CHK	APP	DATE

SURVEYED		
DESIGNED	Will Roper	22.06.22
DRAWN	Steve Sutton	22.06.22
CAD REVIEW	Steve Sutton	10.10.22
DESIGN CHECK	Will Roper	22.06.22
DESIGN REVIEW	Jamie Povall	21.07.22
APPROVED	Jamie Povall	10.10.22
PROF REGISTRATION:		



Client: **WAKA KOTAHI**
OTAKI TO NORTH OF LEVIN PROJECT
 EXISTING UTILITIES PLAN
SHEET 7

Status Stamp	FOR CONSENT
Date Stamp	10.10.22
Scale	1:4000 (A3)
Drawing No.	310203848-01-800-C1006
Rev.	B

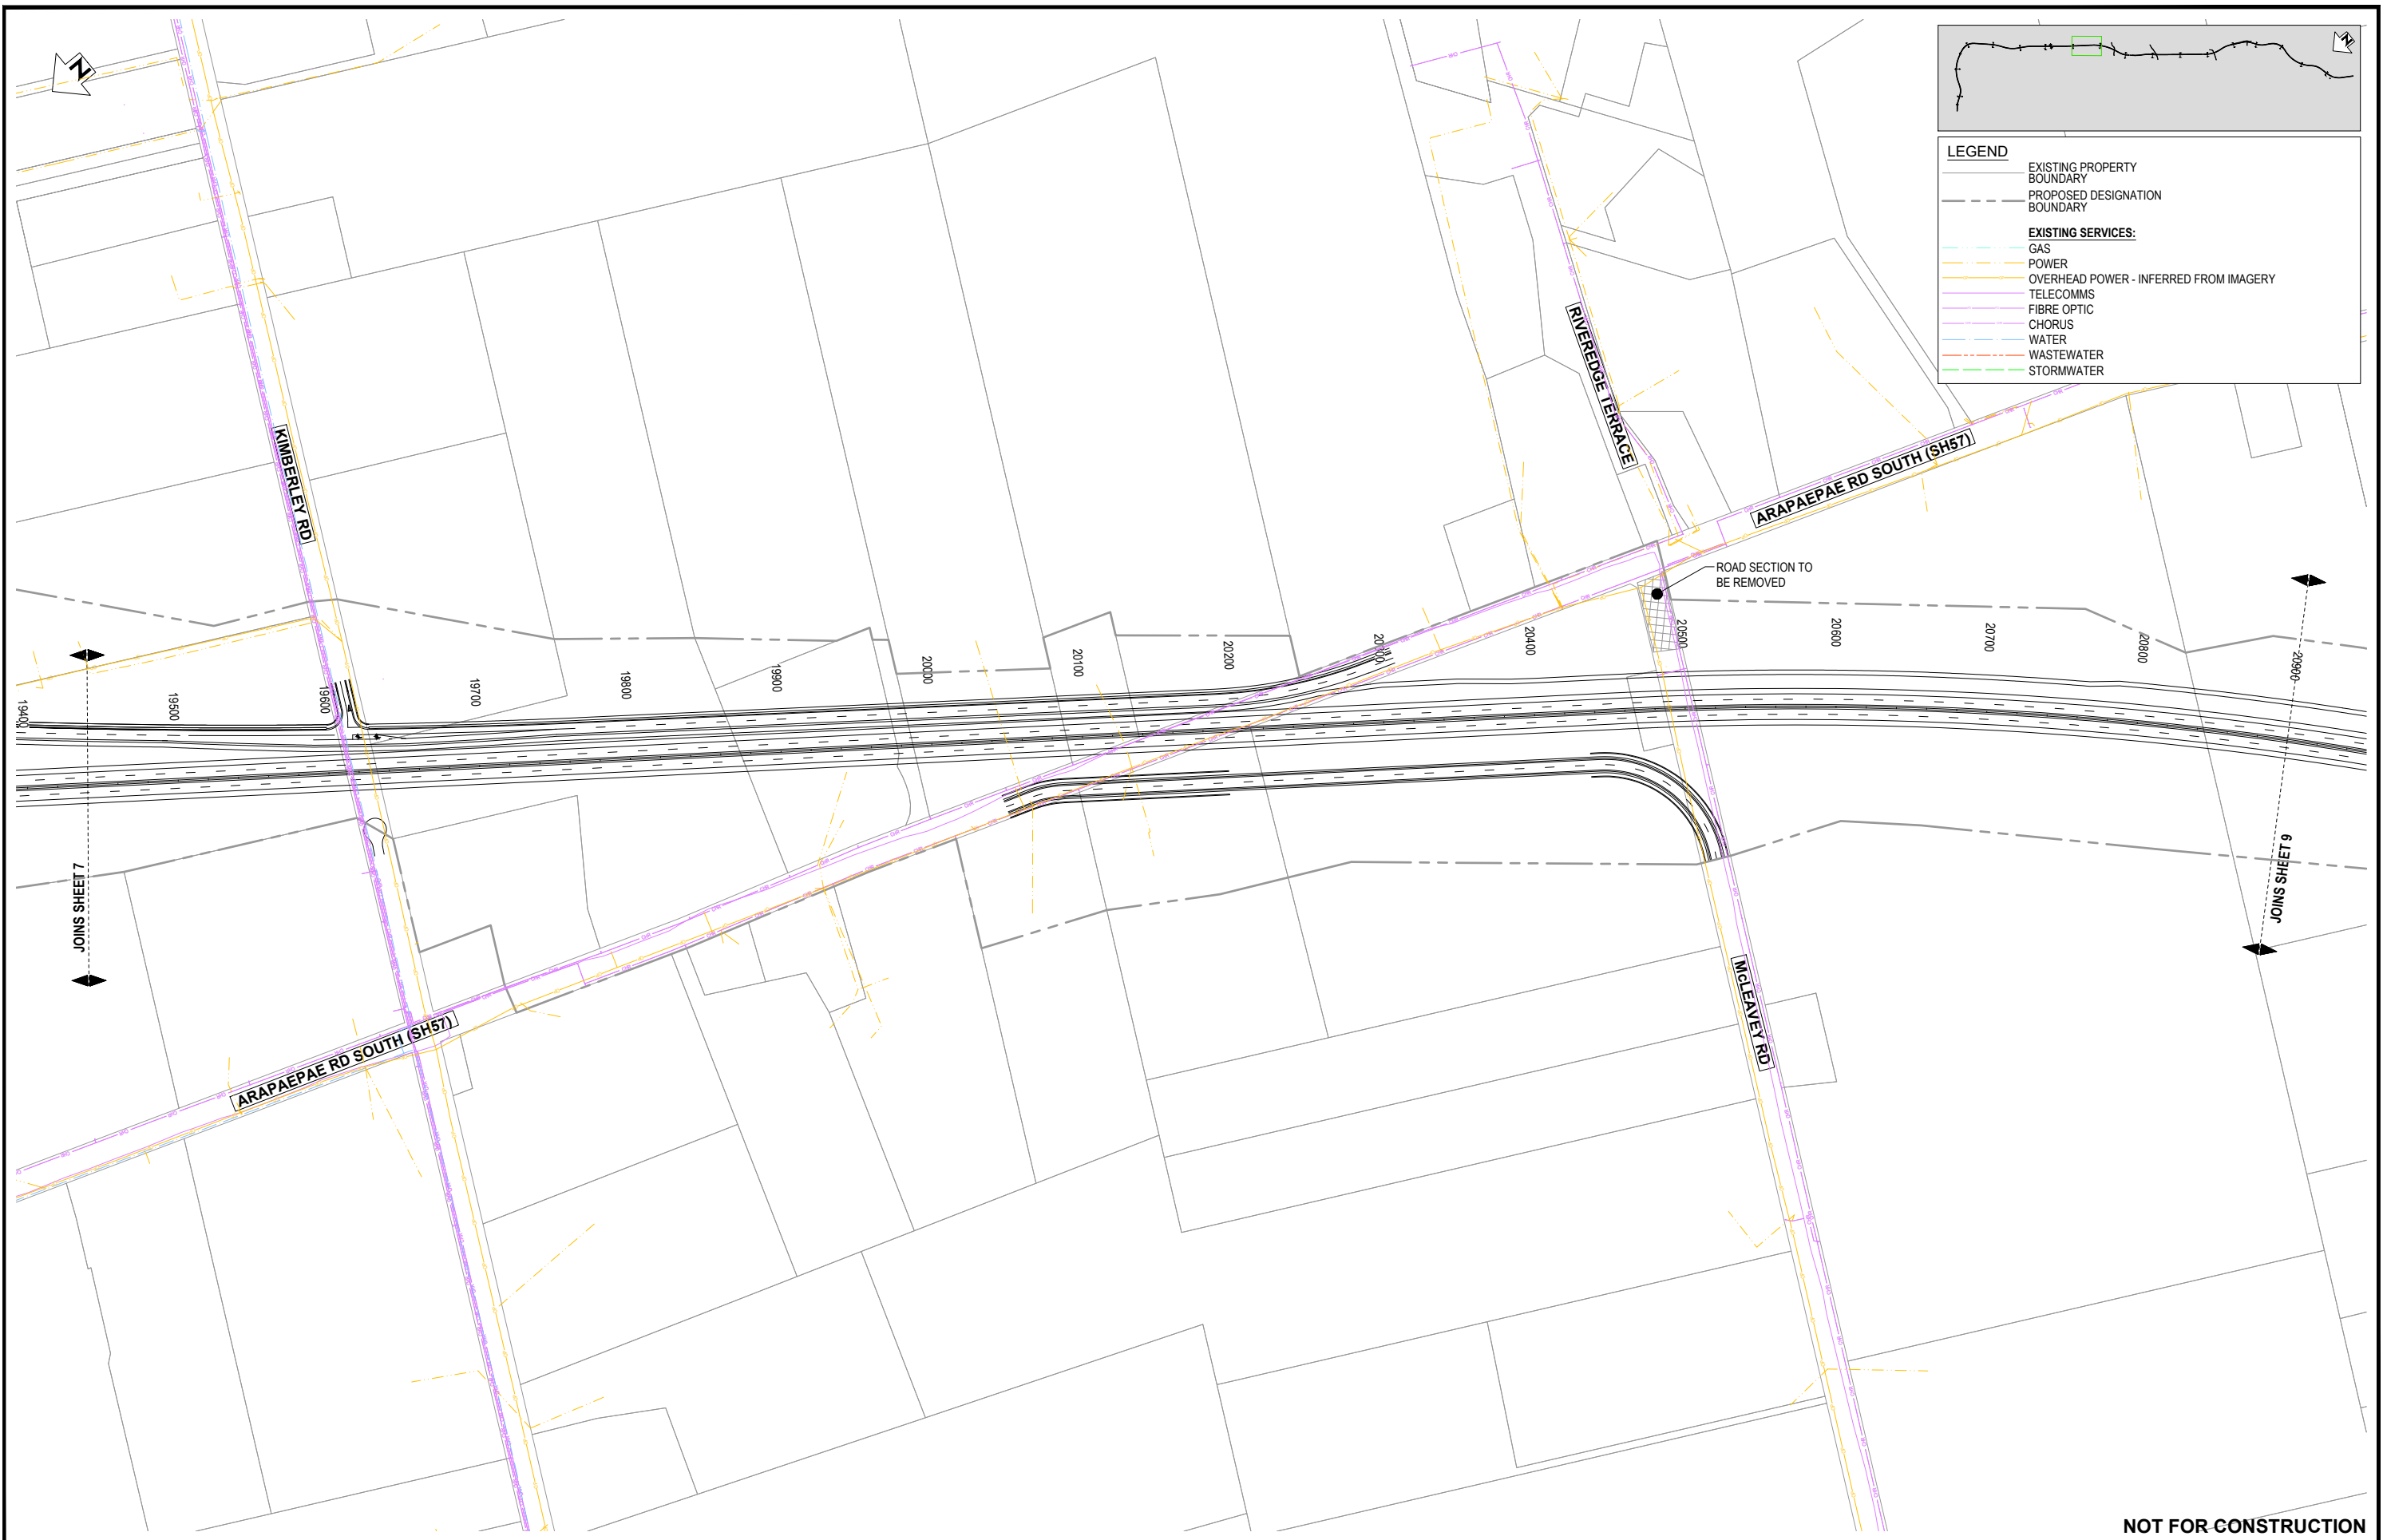

LEGEND

- EXISTING PROPERTY BOUNDARY
- PROPOSED DESIGNATION BOUNDARY
- EXISTING SERVICES:**
 - GAS
 - POWER
 - OVERHEAD POWER - INFERRED FROM IMAGERY
 - TELECOMMS
 - FIBRE OPTIC
 - CHORUS
 - WATER
 - WASTEWATER
 - STORMWATER

NOT FOR CONSTRUCTION

REV	DESCRIPTION	DATE	DRN	CHK	APP
B	AERIAL REMOVED - ISSUED FOR RMA CONSENT	10.10.22	MH	JP	JP
A	ISSUED FOR RMA CONSENT	19.08.22	SS	JP	JP

SURVEYED		
DESIGNED	Will Roper	22.06.22
DRAWN	Steve Sutton	22.06.22
CAD REVIEW	Steve Sutton	10.10.22
DESIGN CHECK	Will Roper	22.06.22
DESIGN REVIEW	Jamie Povall	21.07.22
APPROVED	Jamie Povall	10.10.22
PROF REGISTRATION:		

Client:




WAKA KOTAHI
 OTAKI TO NORTH OF LEVIN PROJECT
 EXISTING UTILITIES PLAN
 SHEET 8


Status Stamp: **FOR CONSENT**

Date Stamp: **10.10.22**

Scale: 1:4000 (A3)

Drawing No: 310203848-01-800-C1007

Rev: **B**

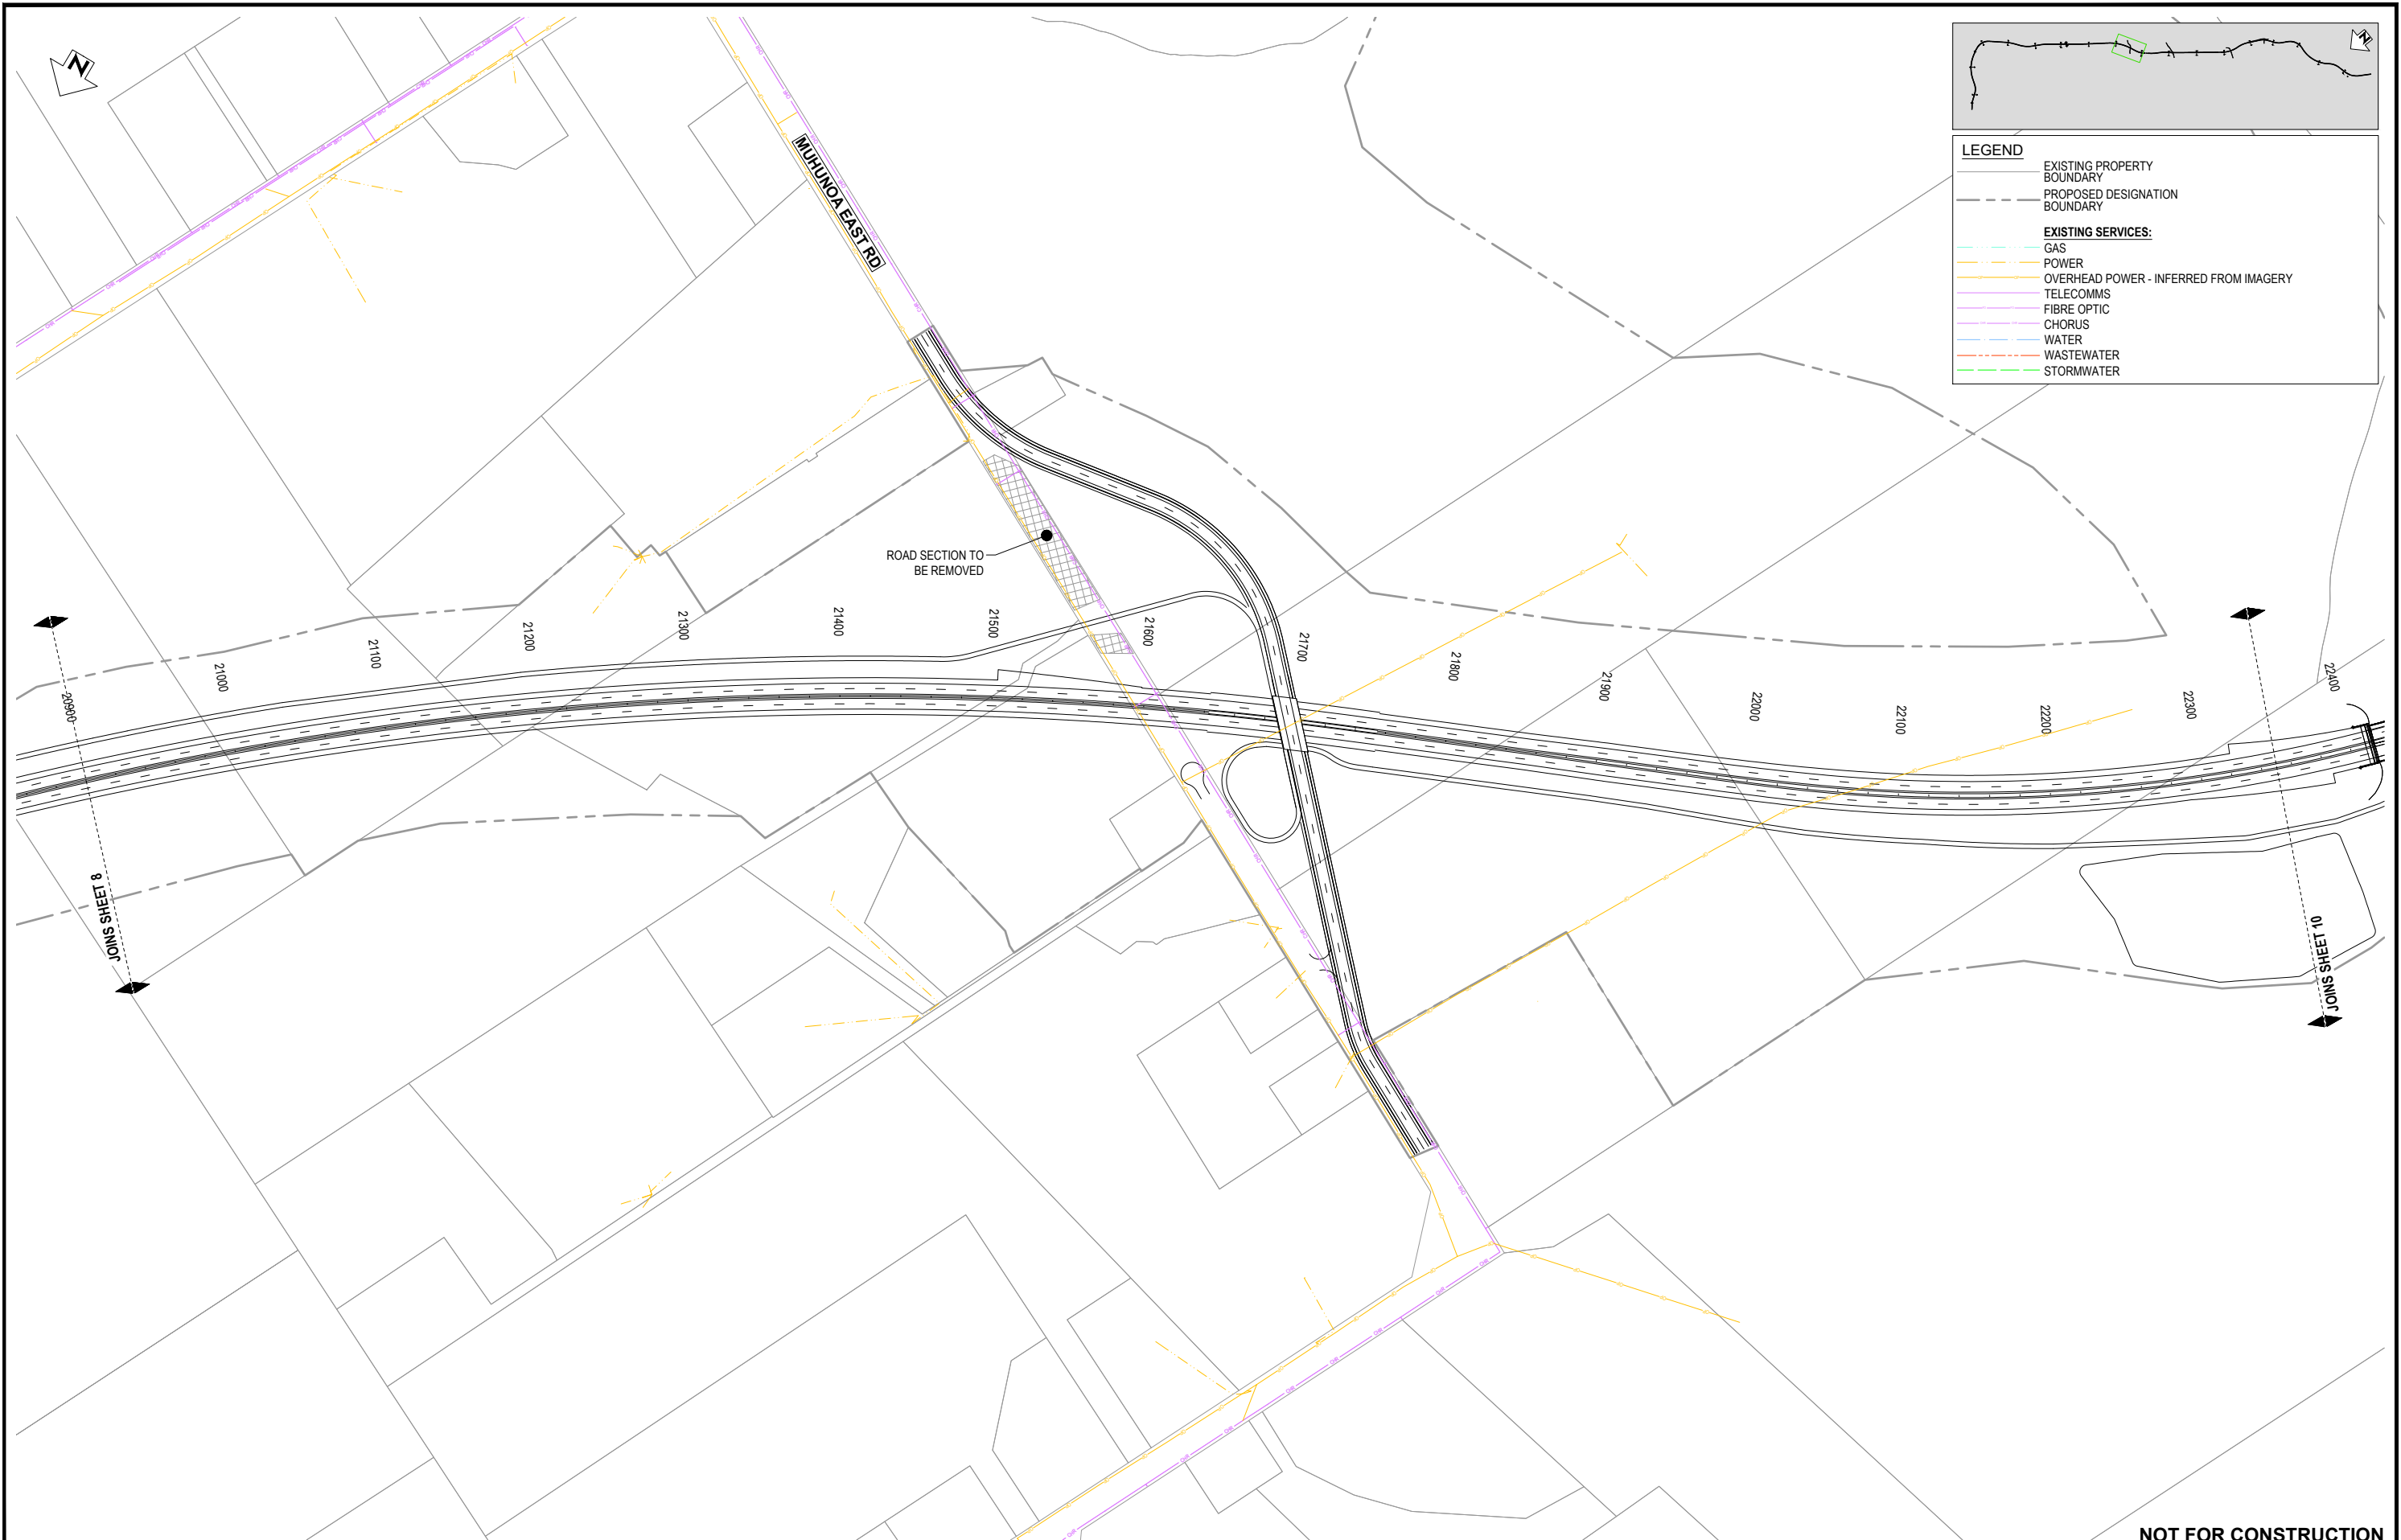

NOT FOR CONSTRUCTION

REV	DESCRIPTION	DRN	CHK	APP	DATE
B	AERIAL REMOVED - ISSUED FOR RMA CONSENT	MH	JP	JP	10.10.22
A	ISSUED FOR RMA CONSENT	SS	JP	JP	19.08.22

SURVEYED		
DESIGNED	Will Roper	22.06.22
DRAWN	Steve Sutton	22.06.22
CAD REVIEW	Steve Sutton	10.10.22
DESIGN CHECK	Will Roper	22.06.22
DESIGN REVIEW	Jamie Povall	21.07.22
APPROVED	Jamie Povall	10.10.22
PROF REGISTRATION:		


Client:




WAKA KOTAHI
OTAKI TO NORTH OF LEVIN PROJECT

EXISTING UTILITIES PLAN
SHEET 9

Status Stamp	FOR CONSENT
Date Stamp	10.10.22
Scale	1:4000 (A3)
Drawing No.	310203848-01-800-C1008
Rev.	B

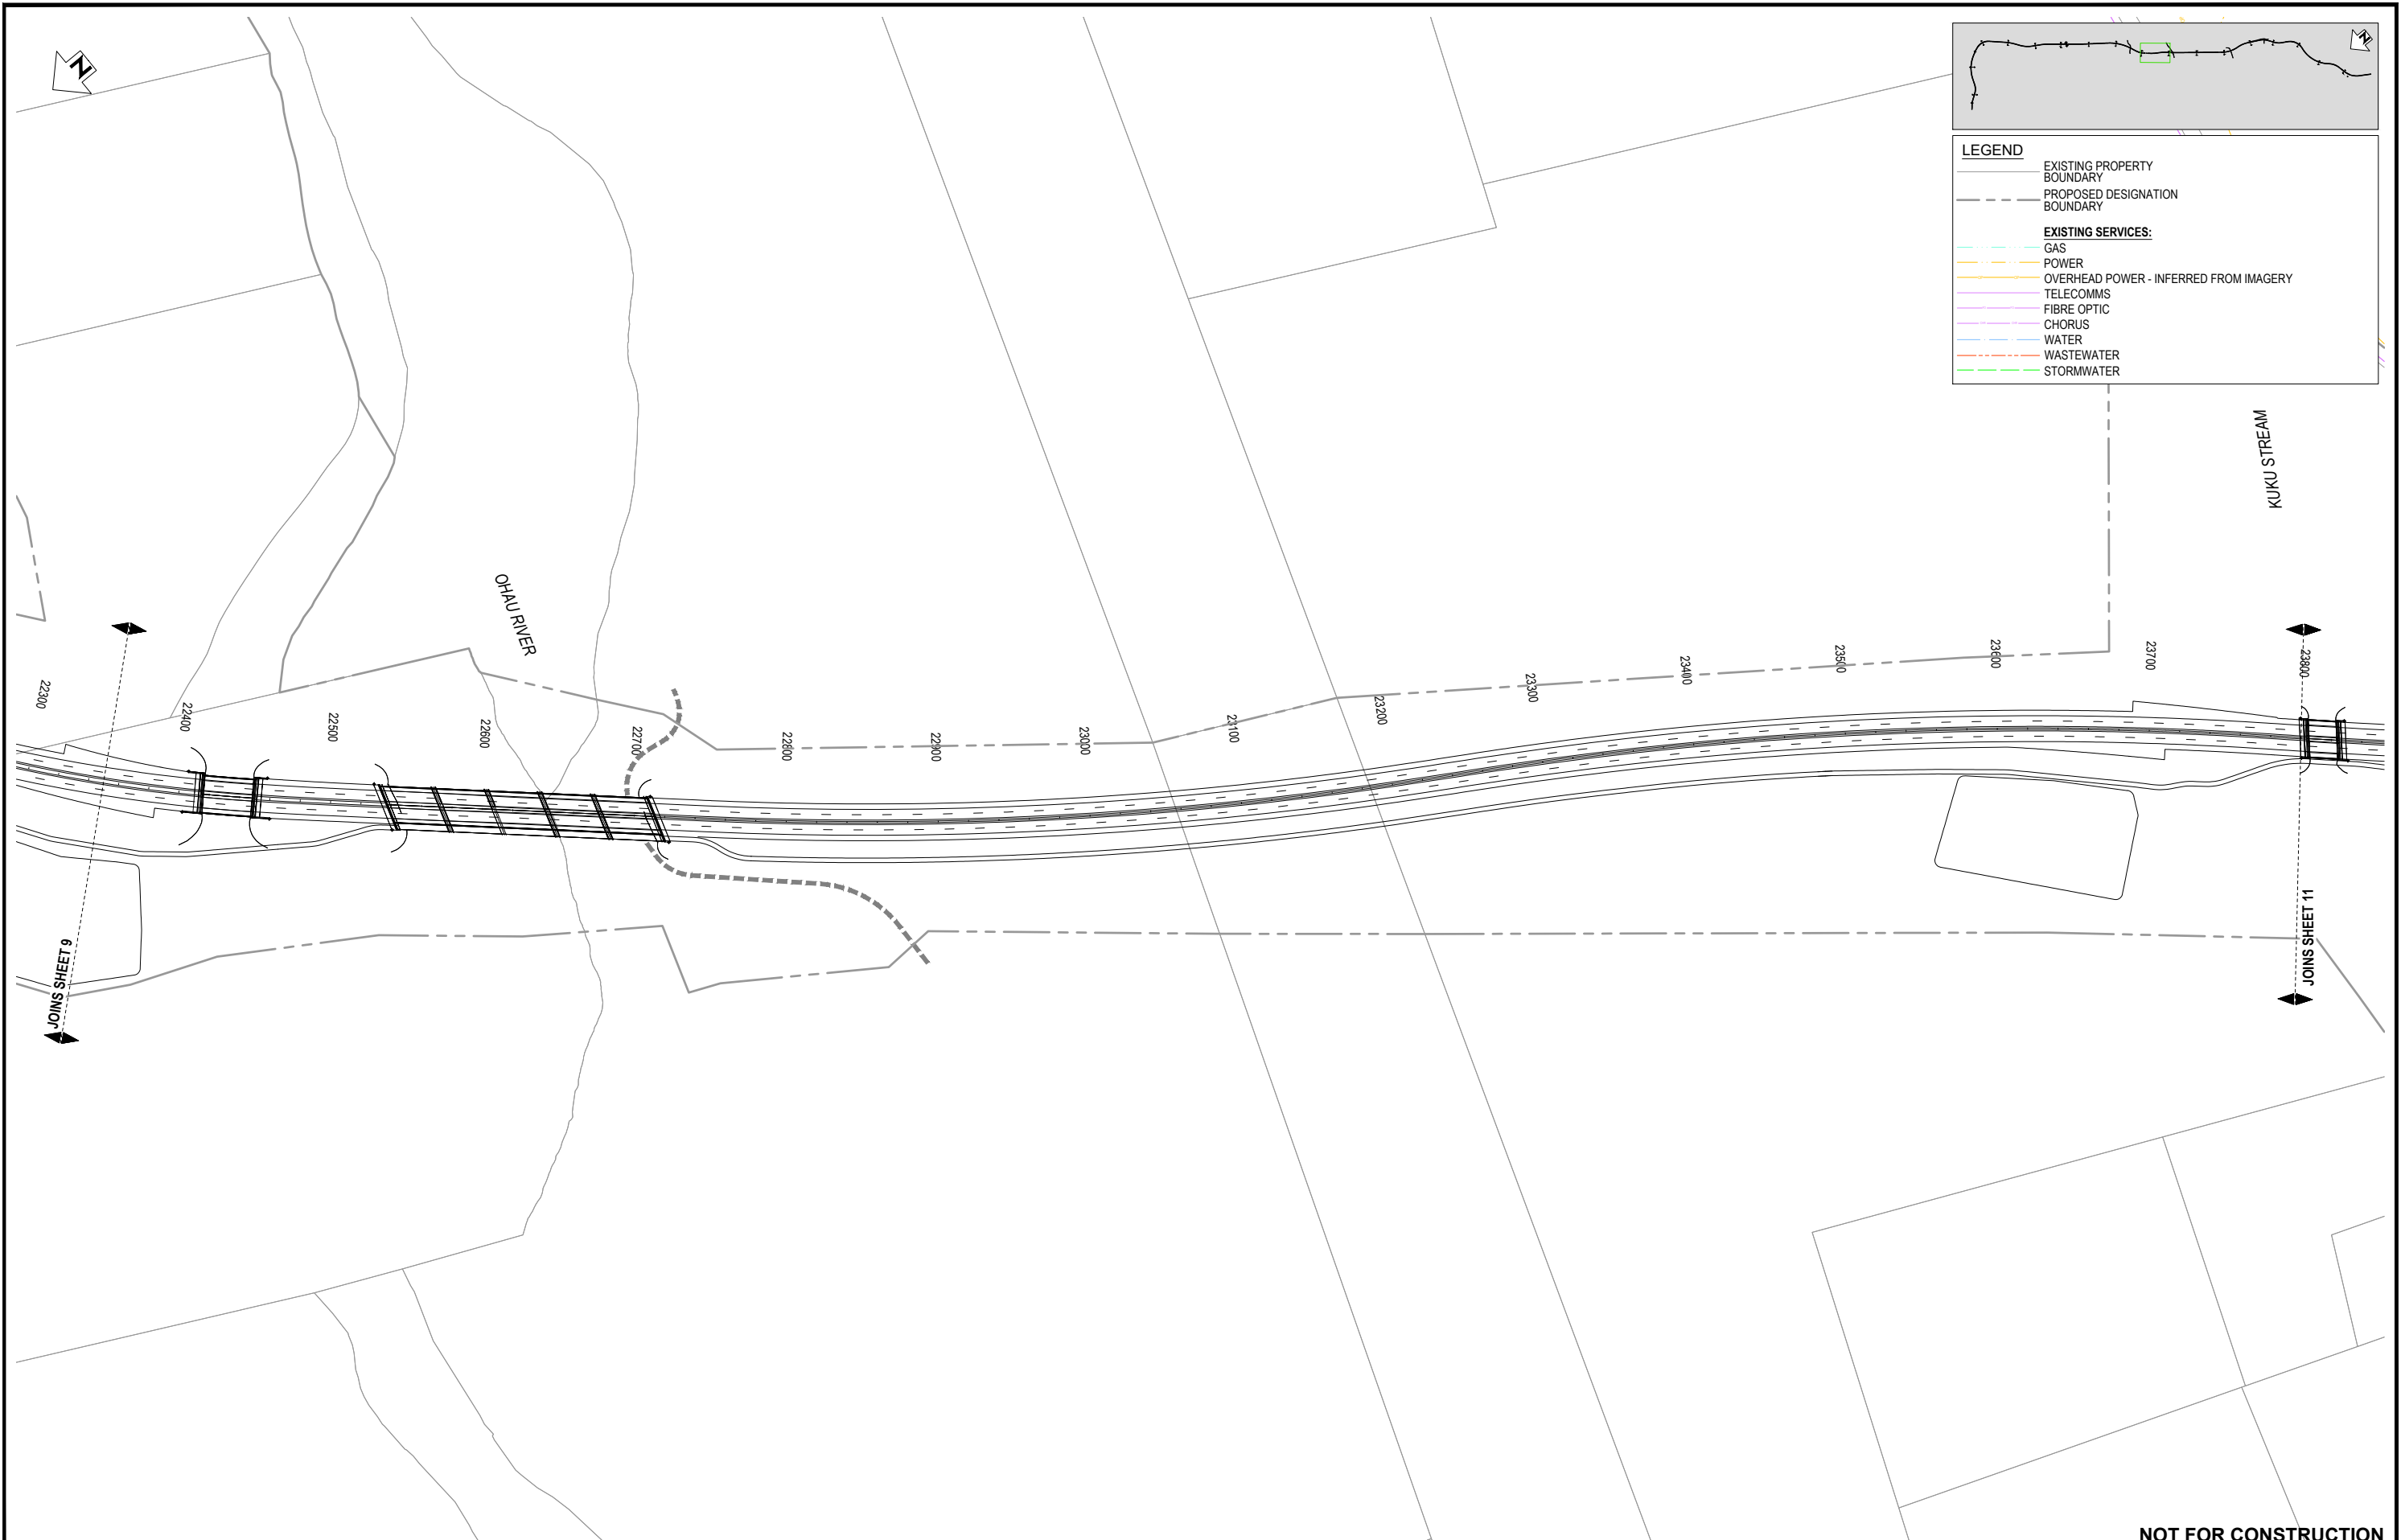

LEGEND

EXISTING PROPERTY BOUNDARY
 PROPOSED DESIGNATION BOUNDARY

EXISTING SERVICES:

- GAS
- POWER
- OVERHEAD POWER - INFERRED FROM IMAGERY
- TELECOMMS
- FIBRE OPTIC
- CHORUS
- WATER
- WASTEWATER
- STORMWATER

NOT FOR CONSTRUCTION

REV	DESCRIPTION	DATE	DRN	CHK	APP
B	AERIAL REMOVED - ISSUED FOR RMA CONSENT	10.10.22	MH	JP	JP
A	ISSUED FOR RMA CONSENT	19.08.22	SS	JP	JP

SURVEYED		
DESIGNED	Will Roper	22.06.22
DRAWN	Steve Sutton	22.06.22
CAD REVIEW	Steve Sutton	10.10.22
DESIGN CHECK	Will Roper	22.06.22
DESIGN REVIEW	Jamie Povall	21.07.22
APPROVED	Jamie Povall	10.10.22
PROF REGISTRATION:		



Client: **WAKA KOTAHI**
 OTAKI TO NORTH OF LEVIN PROJECT

EXISTING UTILITIES PLAN
 SHEET 10

Status Stamp	FOR CONSENT
Date Stamp	10.10.22
Scale	1:4000 (A3)
Drawing No.	310203848-01-800-C1009
Rev.	B



LEGEND

EXISTING PROPERTY BOUNDARY
 PROPOSED DESIGNATION BOUNDARY

EXISTING SERVICES:

- GAS
- POWER
- OVERHEAD POWER - INFERRED FROM IMAGERY
- TELECOMMS
- FIBRE OPTIC
- CHORUS
- WATER
- WASTEWATER
- STORMWATER

NOT FOR CONSTRUCTION

REV	DESCRIPTION	DATE	BY	CHK	APP
B	AERIAL REMOVED - ISSUED FOR RMA CONSENT	10.10.22	MH	JP	JP
A	ISSUED FOR RMA CONSENT	19.08.22	SS	JP	JP

SURVEYED		
DESIGNED	Will Roper	22.06.22
DRAWN	Steve Sutton	22.06.22
CAD REVIEW	Steve Sutton	10.10.22
DESIGN CHECK	Will Roper	22.06.22
DESIGN REVIEW	Jamie Povall	21.07.22
APPROVED	Jamie Povall	10.10.22
PROF REGISTRATION:		


Client:




WAKA KOTAHI
 OTAKI TO NORTH OF LEVIN PROJECT

EXISTING UTILITIES PLAN
 SHEET 11

Status Stamp	FOR CONSENT
Date Stamp	10.10.22
Scale	1:4000 (A3)
Drawing No.	310203848-01-800-C1010
Rev.	B

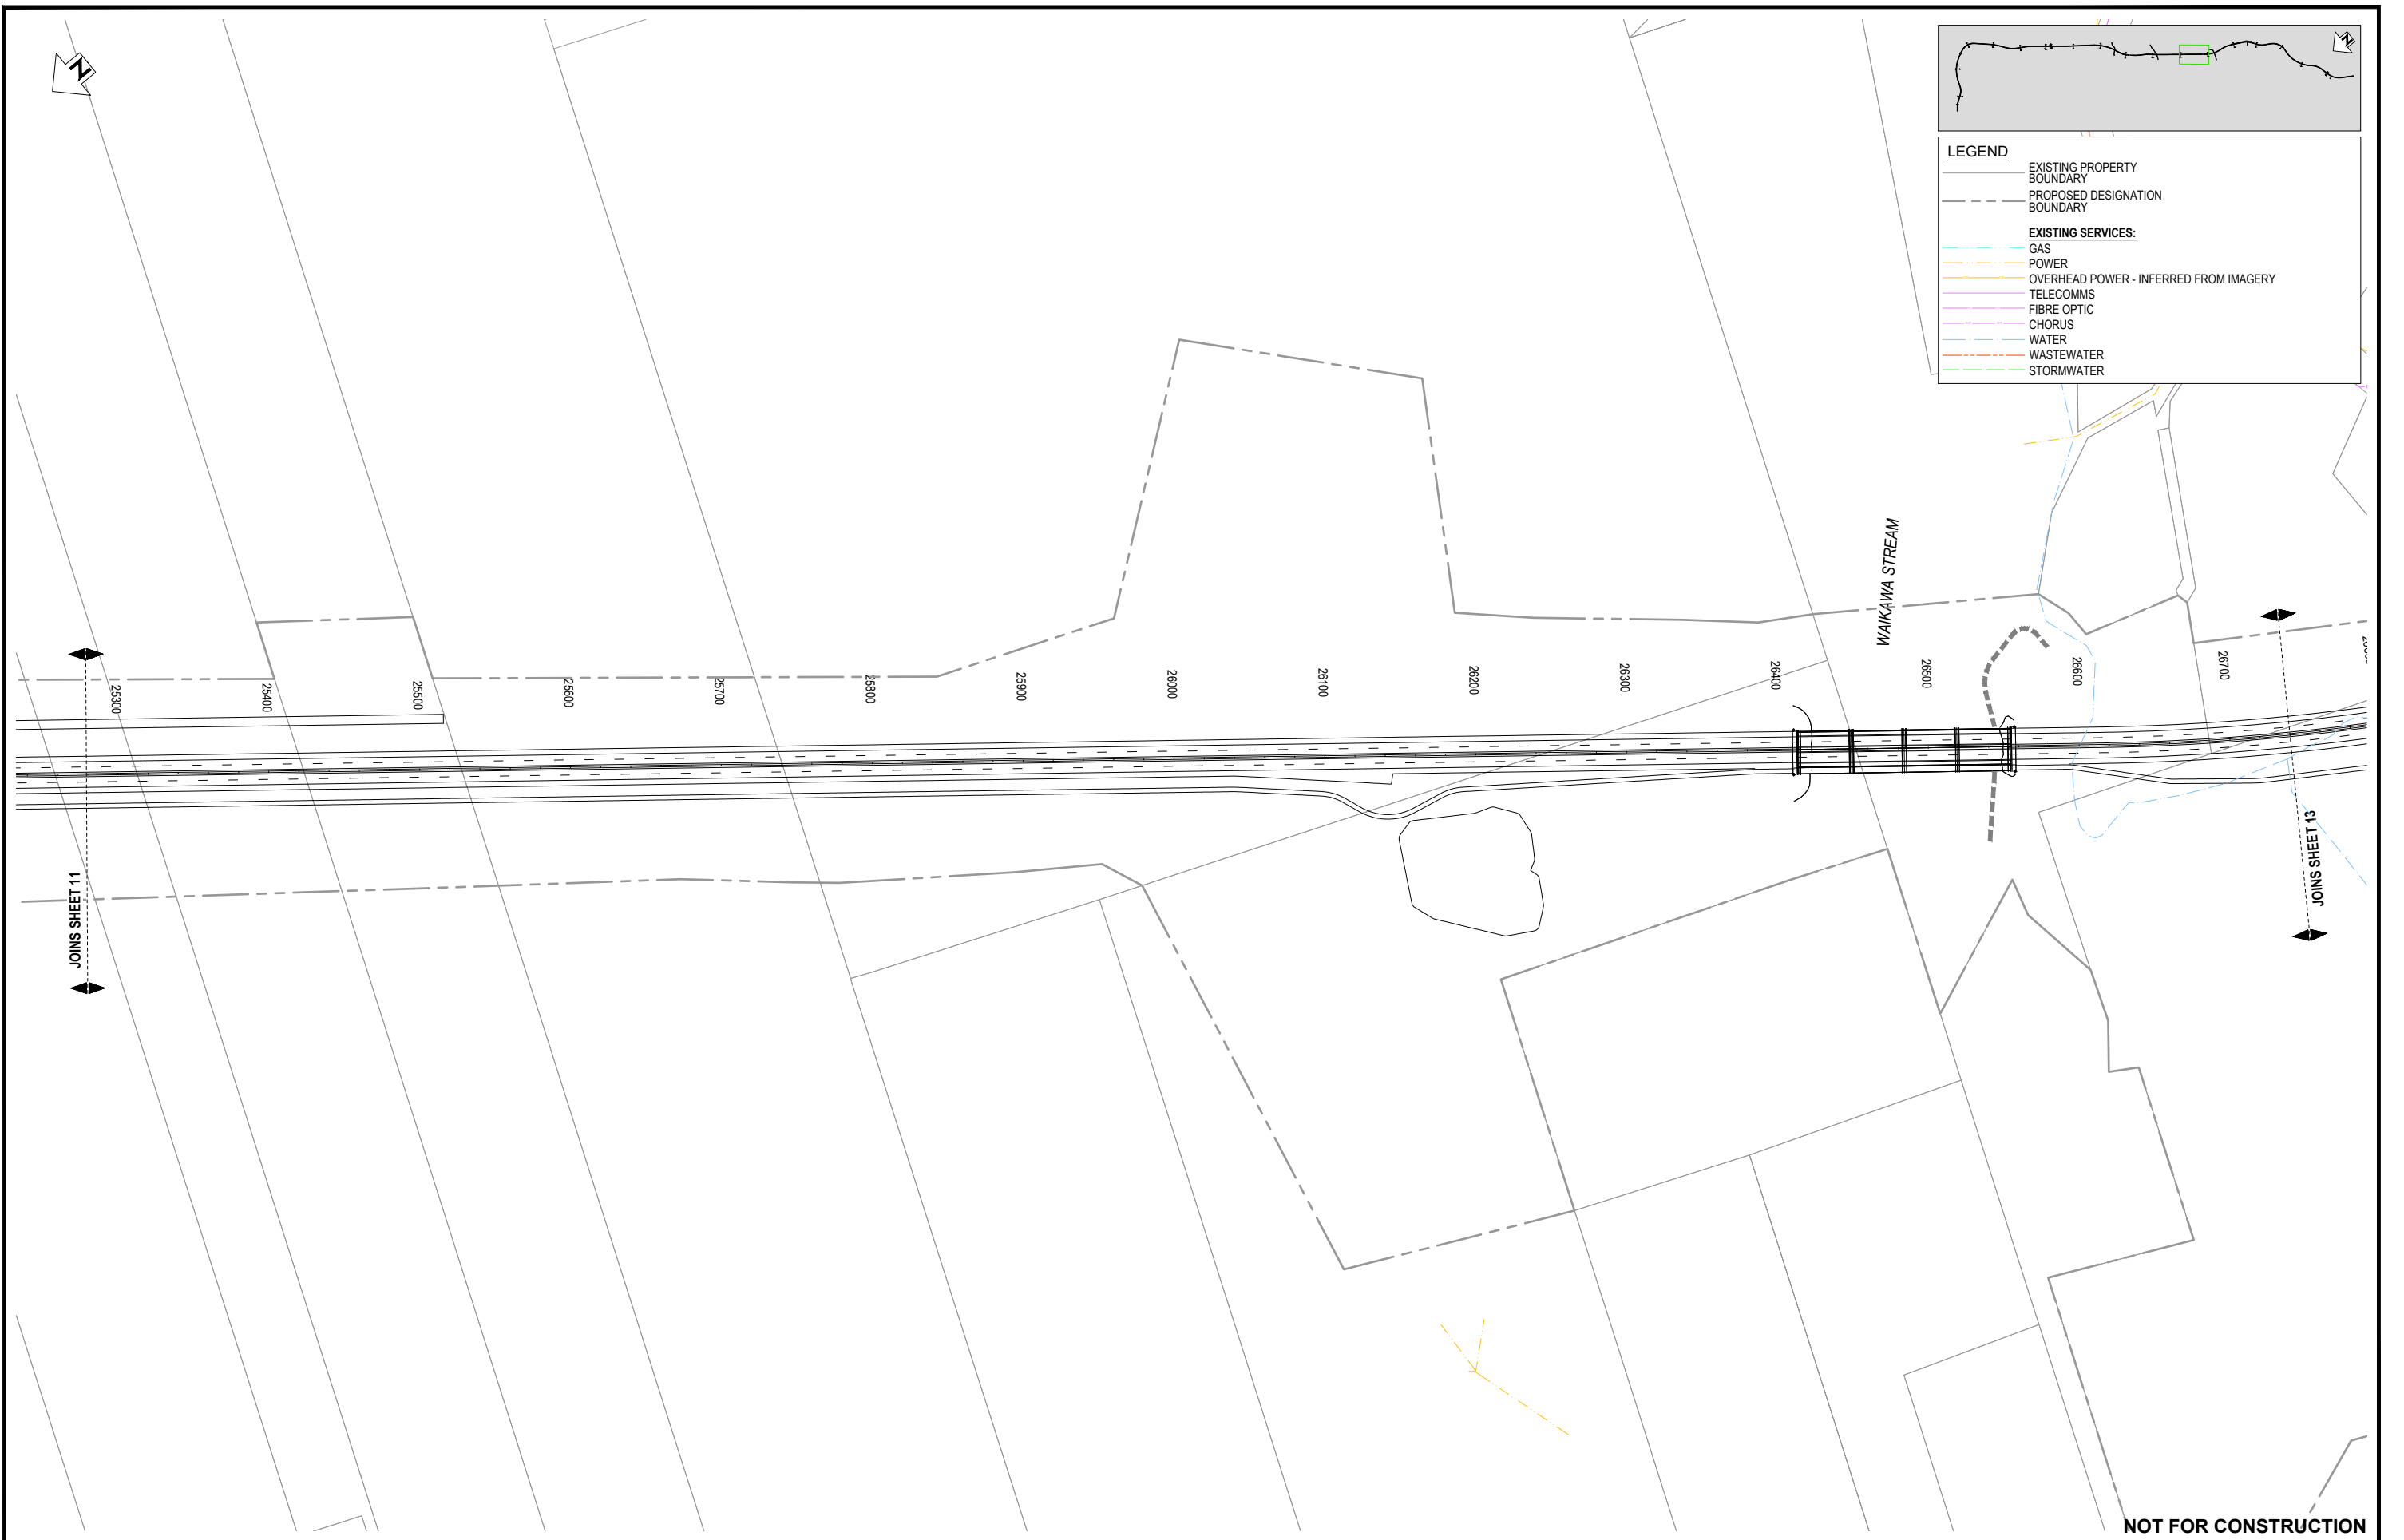

LEGEND

EXISTING PROPERTY BOUNDARY
 PROPOSED DESIGNATION BOUNDARY

EXISTING SERVICES:

- GAS
- POWER
- OVERHEAD POWER - INFERRED FROM IMAGERY
- TELECOMMS
- FIBRE OPTIC
- CHORUS
- WATER
- WASTEWATER
- STORMWATER

NOT FOR CONSTRUCTION

REV	DESCRIPTION	DATE	BY	CHECKED	APP
B	AERIAL REMOVED - ISSUED FOR RMA CONSENT	10.10.22	MH	JP	JP
A	ISSUED FOR RMA CONSENT	19.08.22	SS	JP	JP

SURVEYED		
DESIGNED	Will Roper	22.06.22
DRAWN	Steve Sutton	22.06.22
CAD REVIEW	Steve Sutton	10.10.22
DESIGN CHECK	Will Roper	22.06.22
DESIGN REVIEW	Jamie Povall	21.07.22
APPROVED	Jamie Povall	10.10.22
PROF REGISTRATION:		

Client:




WAKA KOTAHI
 OTAKI TO NORTH OF LEVIN PROJECT

EXISTING UTILITIES PLAN
 SHEET 12


Status Stamp: **FOR CONSENT**

Date Stamp: **10.10.22**

Scale: 1:4000 (A3)

Drawing No: 310203848-01-800-C1011

Rev: **B**

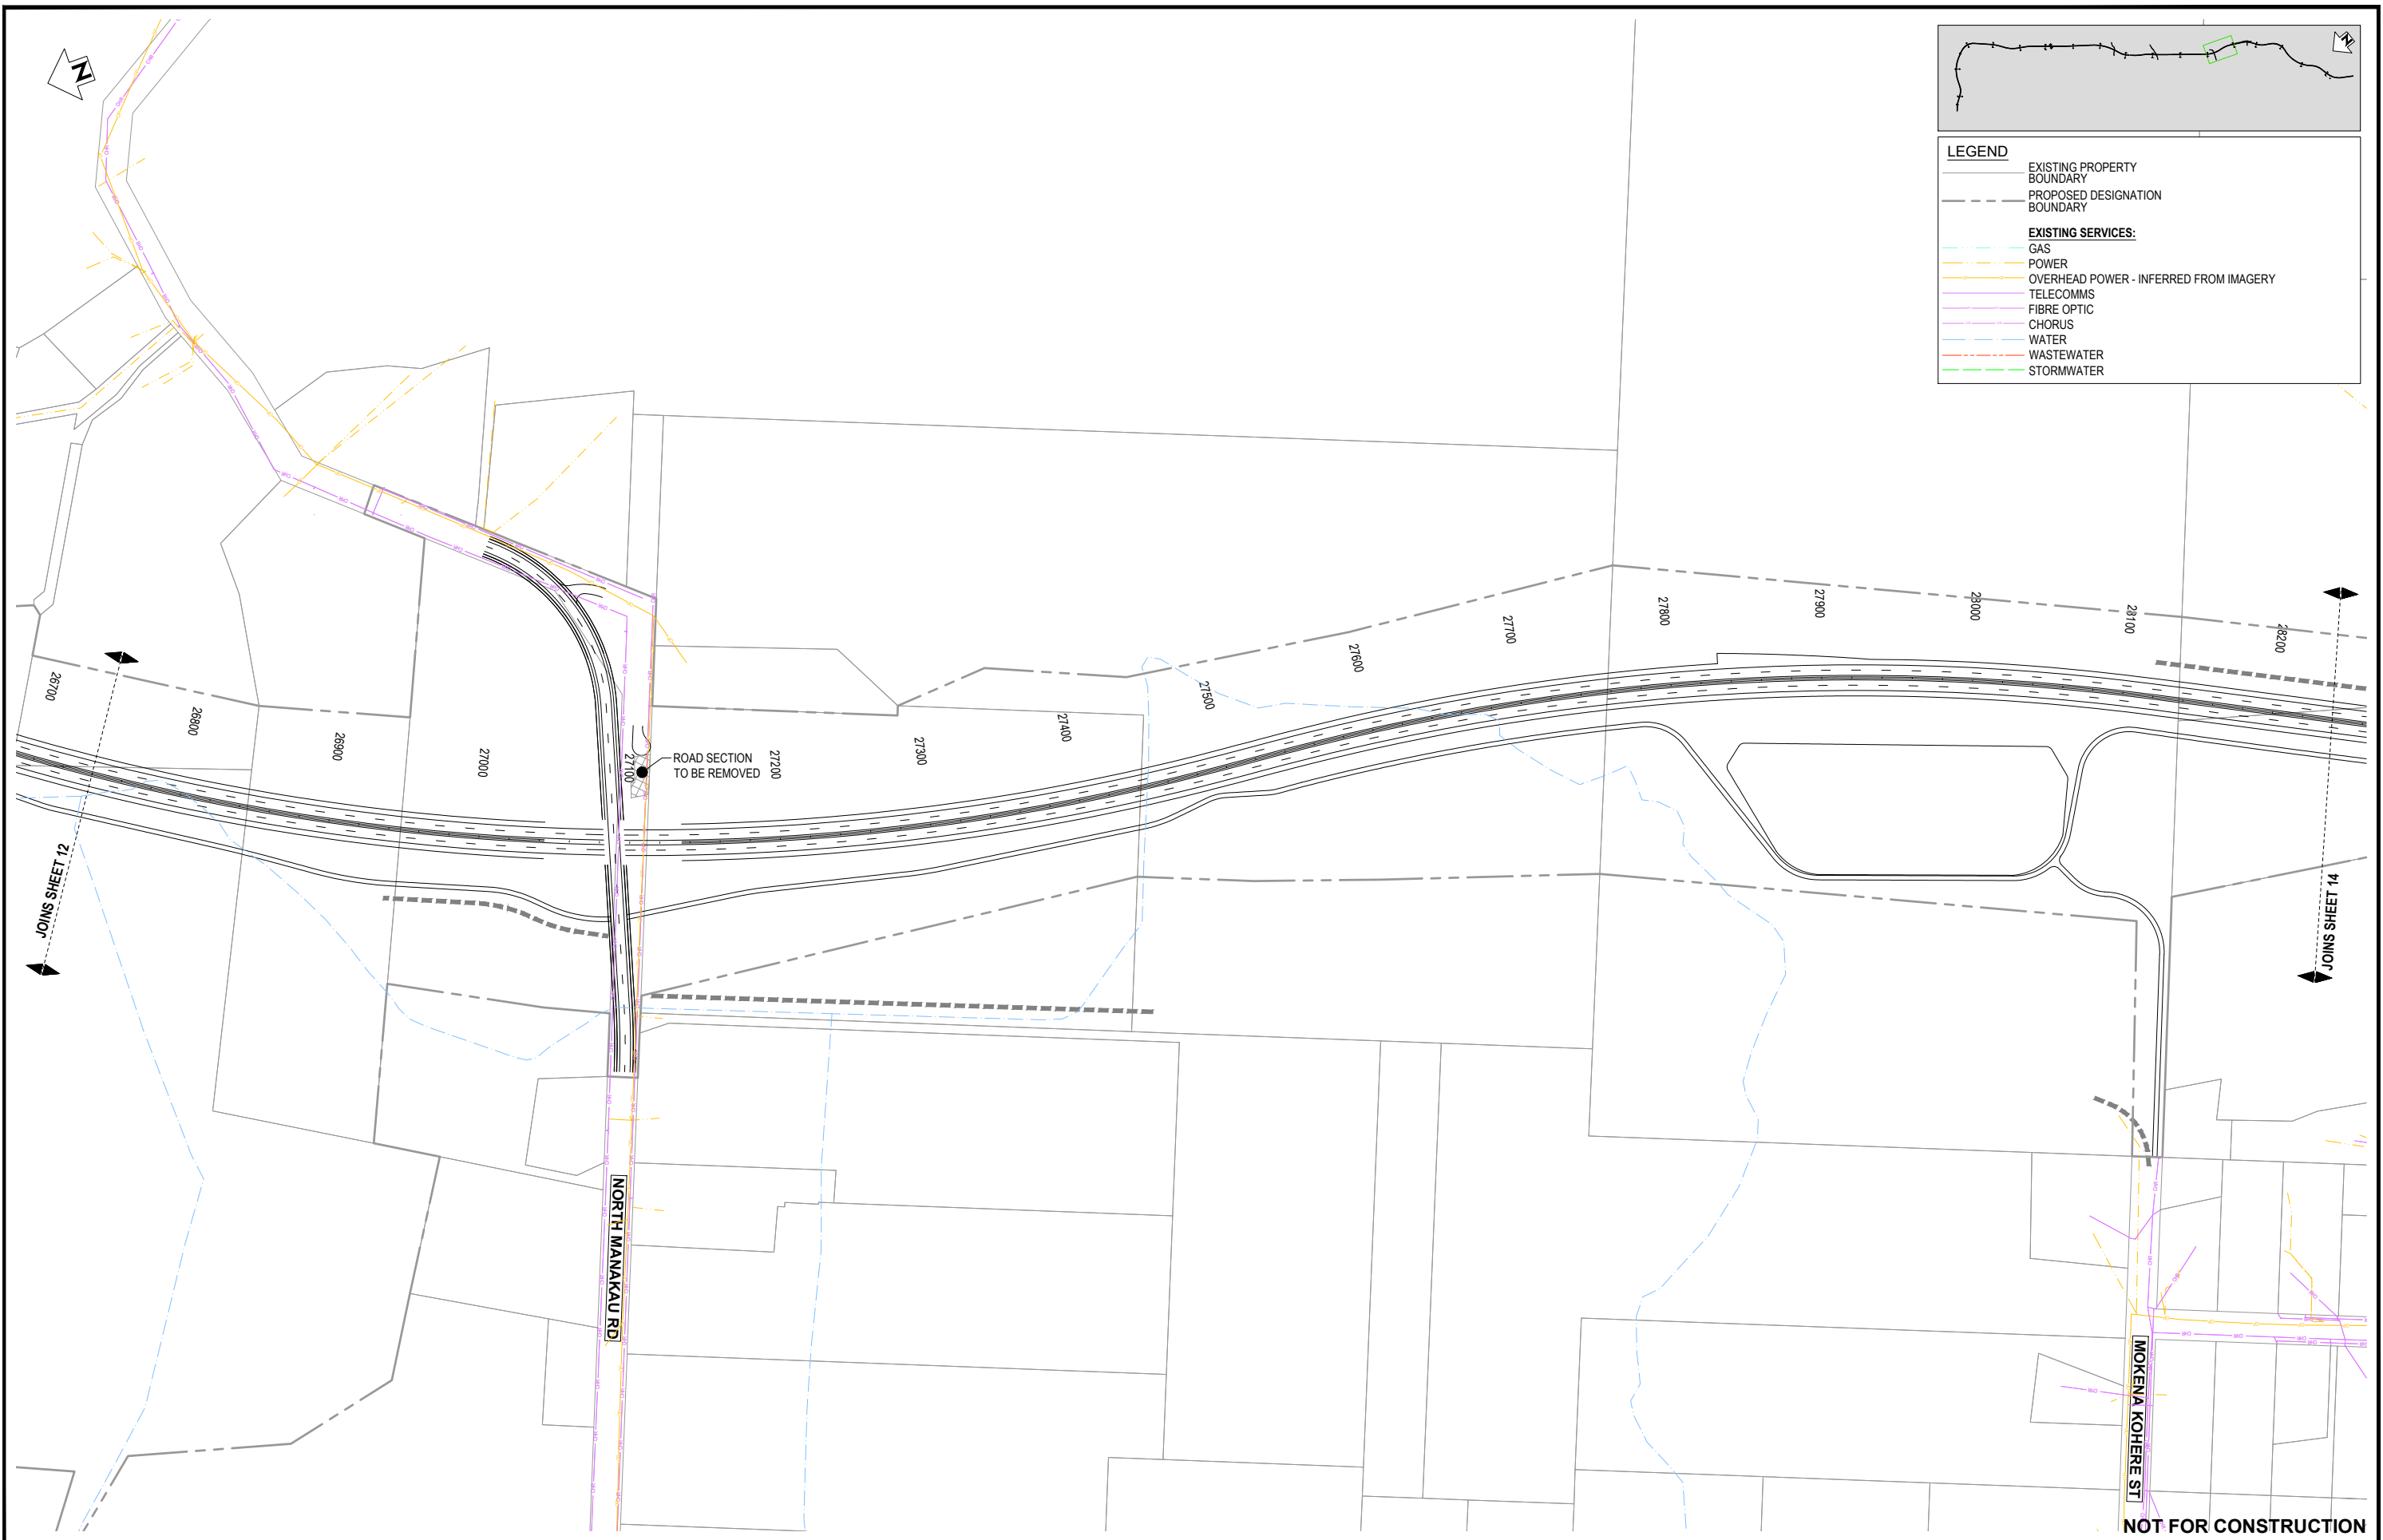

LEGEND

EXISTING PROPERTY BOUNDARY
 PROPOSED DESIGNATION BOUNDARY

EXISTING SERVICES:

- GAS
- POWER
- OVERHEAD POWER - INFERRED FROM IMAGERY
- TELECOMMS
- FIBRE OPTIC
- CHORUS
- WATER
- WASTEWATER
- STORMWATER

REV	DESCRIPTION	DATE	DRN	CHK	APP
B	AERIAL REMOVED - ISSUED FOR RMA CONSENT	10.10.22	MH	JP	JP
A	ISSUED FOR RMA CONSENT	19.08.22	SS	JP	JP


ACTIVITY	NAME	DATE
SURVEYED	Will Roper	22.06.22
DESIGNED	Steve Sutton	22.06.22
DRAWN	Steve Sutton	10.10.22
CAD REVIEW	Will Roper	22.06.22
DESIGN CHECK	Will Roper	22.06.22
DESIGN REVIEW	Jamie Povall	21.07.22
APPROVED	Jamie Povall	10.10.22




Client: WAKA KOTAHI
 OTAKI TO NORTH OF LEVIN PROJECT

EXISTING UTILITIES PLAN
 SHEET 13

Status Stamp	FOR CONSENT
Date Stamp	10.10.22
Scale	1:4000 (A3)
Drawing No.	310203848-01-800-C1012
Rev.	B

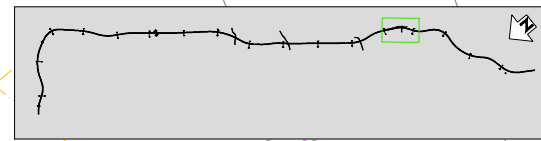

LEGEND	
	EXISTING PROPERTY BOUNDARY
	PROPOSED DESIGNATION BOUNDARY
EXISTING SERVICES:	
	GAS
	POWER
	OVERHEAD POWER - INFERRED FROM IMAGERY
	TELECOMMS
	FIBRE OPTIC
	CHORUS
	WATER
	WASTEWATER
	STORMWATER

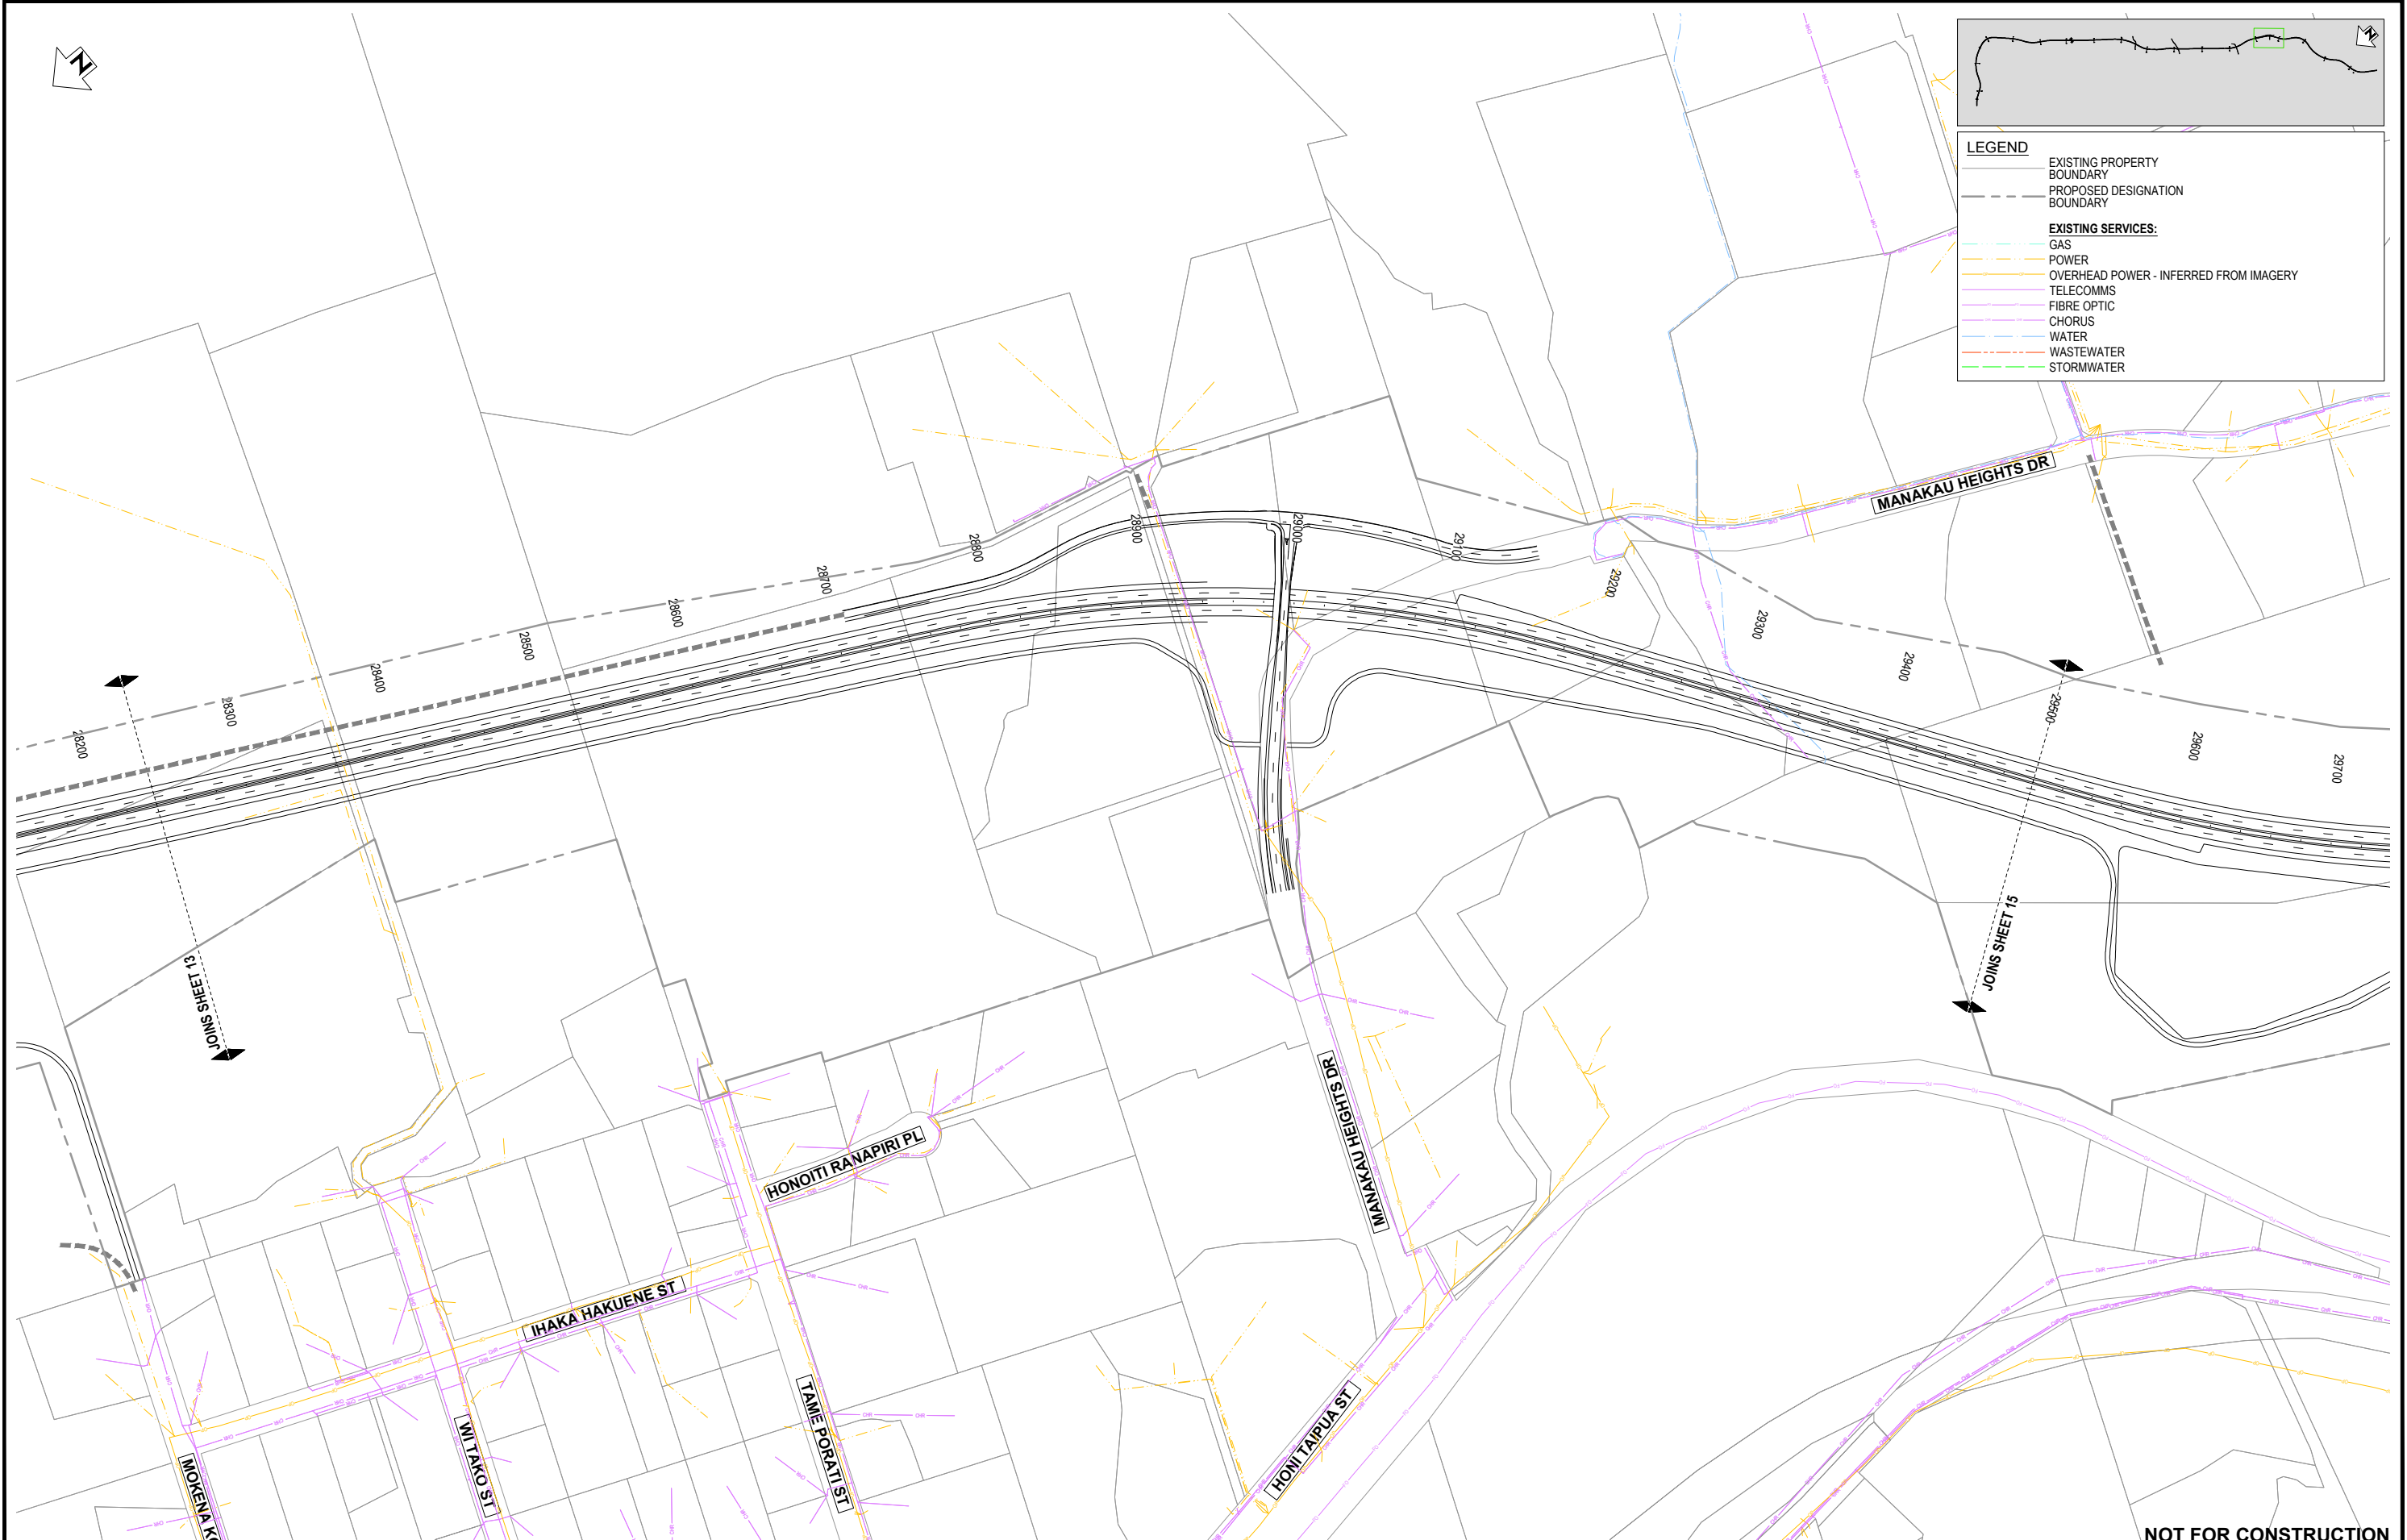

NOT FOR CONSTRUCTION

REV	DESCRIPTION	DATE	DRN	CHK	APP
C	DESIGNATION UPDATED - ISSUED FOR RMA CONSENT	29.11.23	MN	GL	JE
B	AERIAL REMOVED - ISSUED FOR RMA CONSENT	10.10.22	MH	JP	JP
A	ISSUED FOR RMA CONSENT	19.08.22	SS	JP	JP


DATE	BY	DESCRIPTION
22.06.22	Will Roper	DESIGNED
22.06.22	Steve Sutton	DRAWN
10.10.22	Steve Sutton	CAD REVIEW
22.06.22	Will Roper	DESIGN CHECK
21.07.22	Jamie Povall	DESIGN REVIEW
29.11.23	Jon England	APPROVED



Client: **WAKA KOTAHI**
OTAKI TO NORTH OF LEVIN PROJECT

EXISTING UTILITIES PLAN
SHEET 14

Status Stamp	FOR CONSENT
Date Stamp	29.11.23
Scale	1:4000 (A3)
Drawing No.	310203848-01-800-C1013
Rev.	C

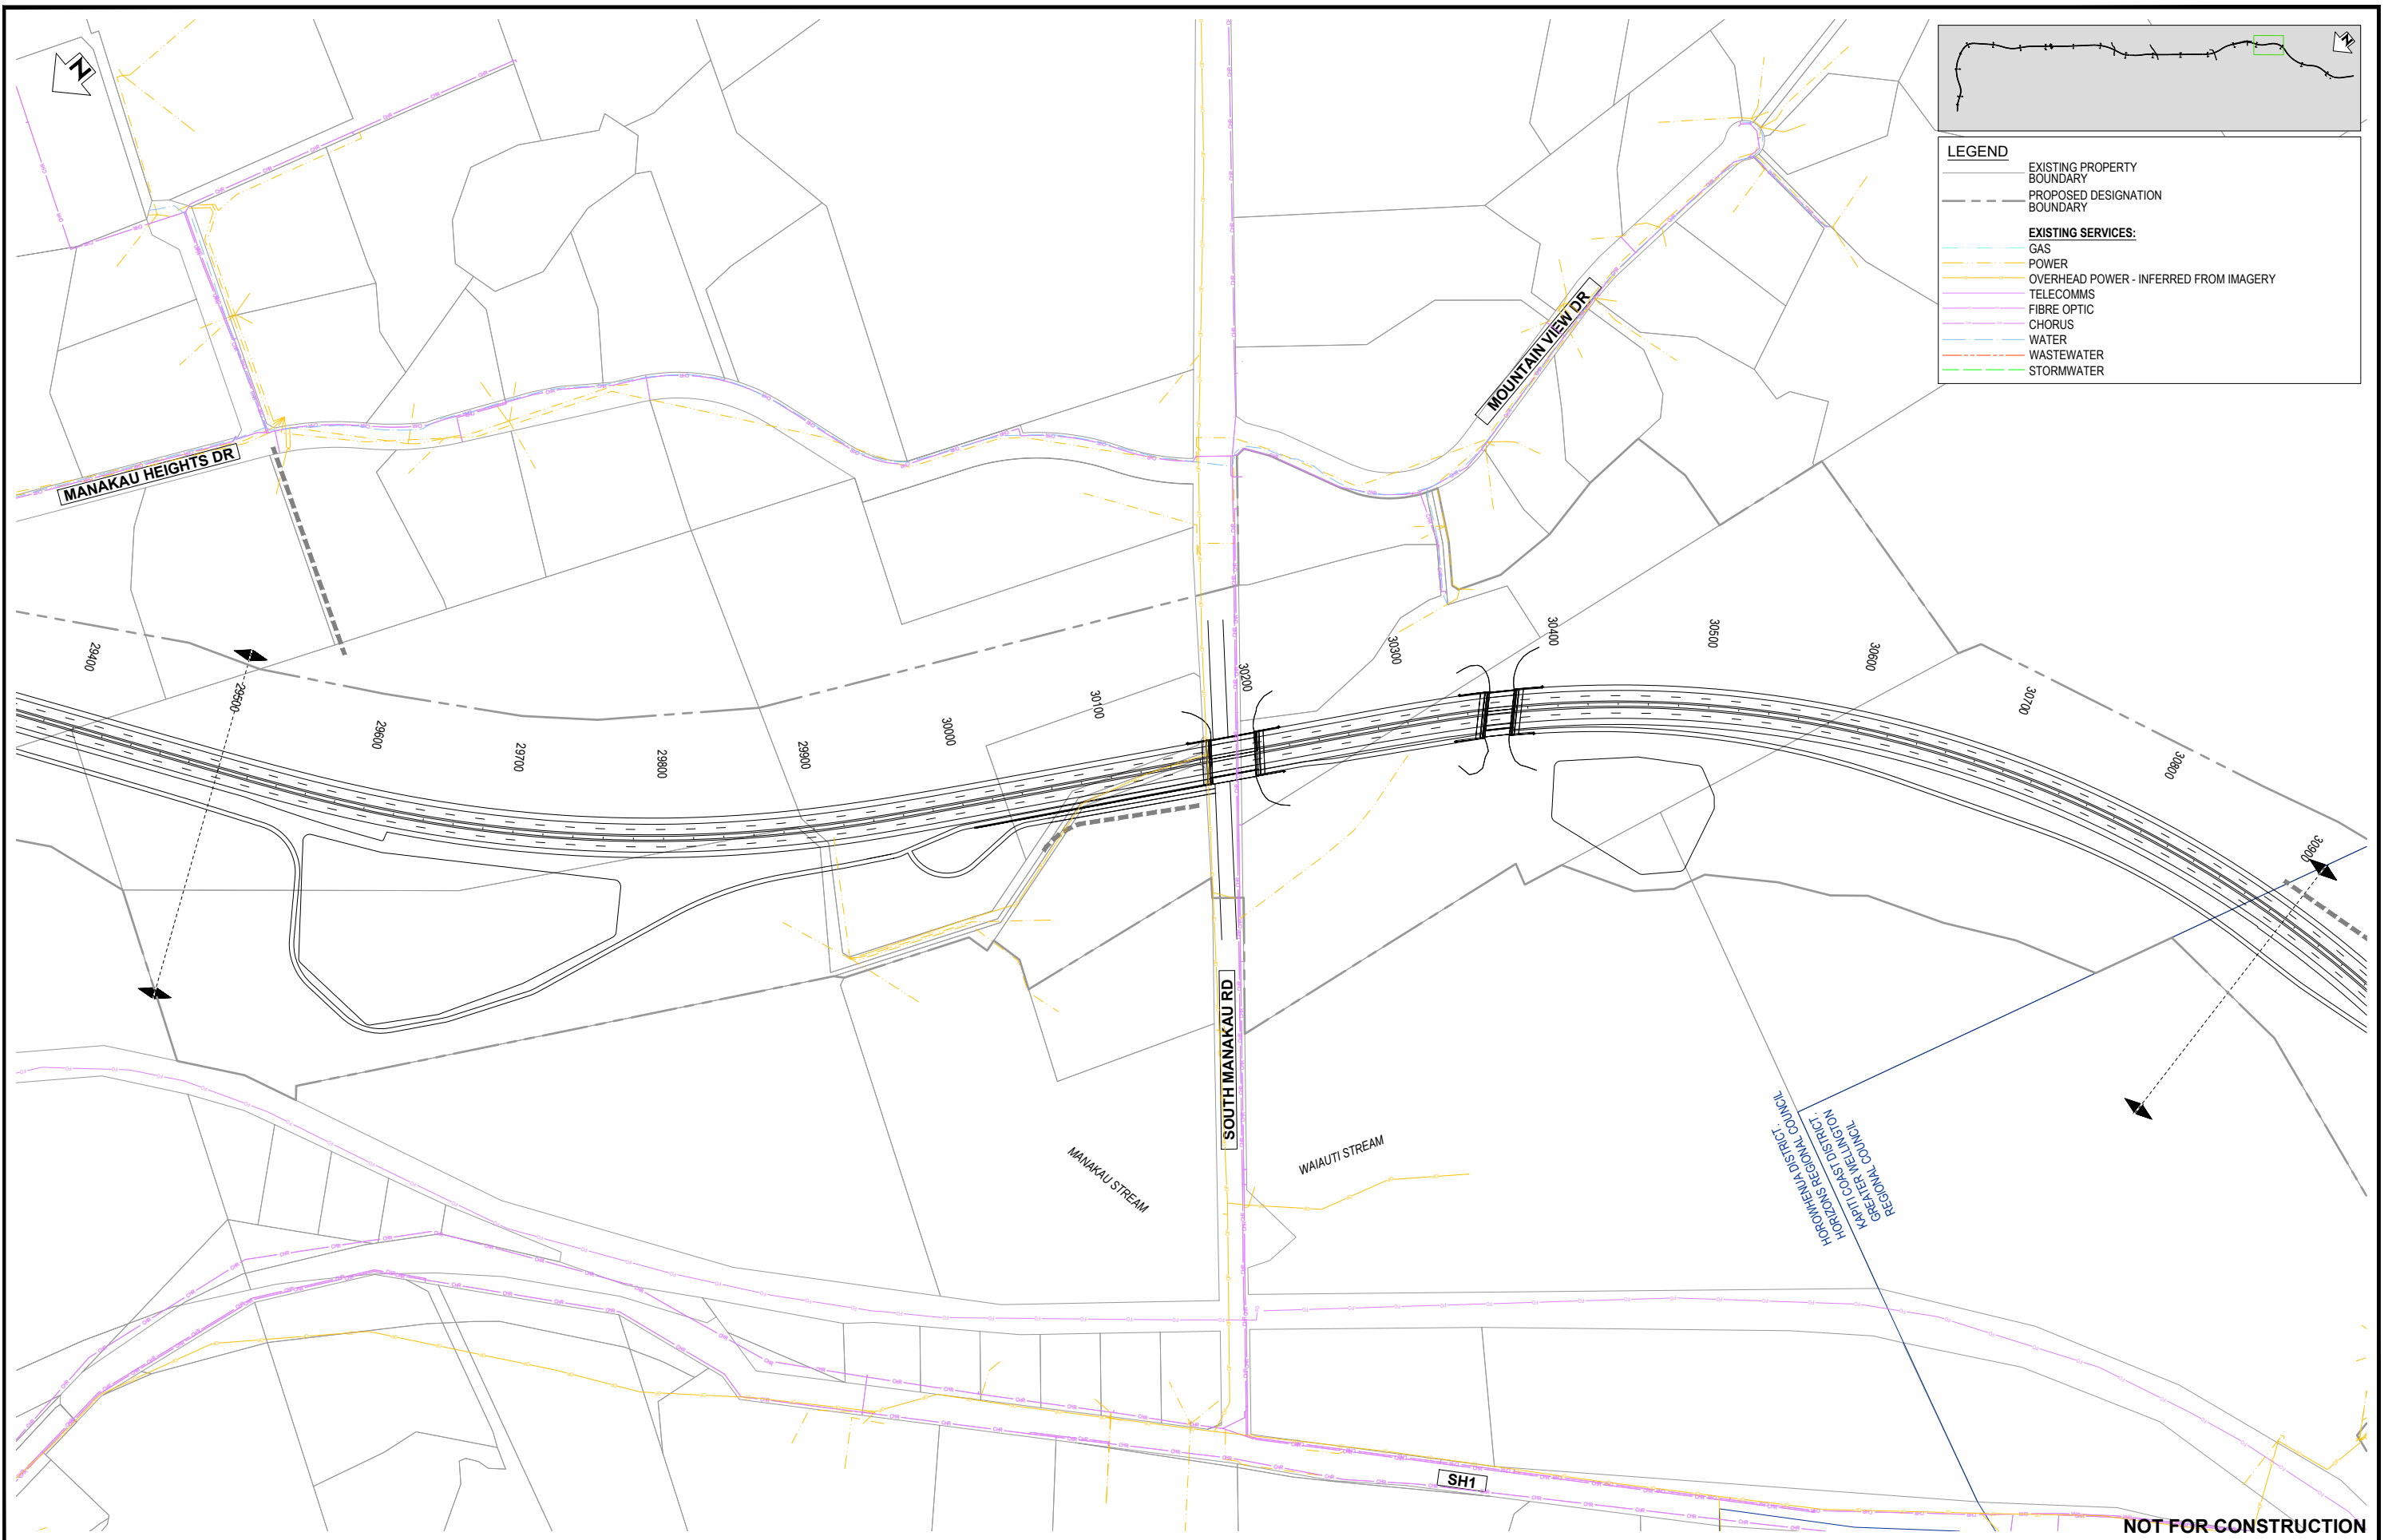

LEGEND

---	EXISTING PROPERTY BOUNDARY
- - -	PROPOSED DESIGNATION BOUNDARY
EXISTING SERVICES:	
---	GAS
---	POWER
---	OVERHEAD POWER - INFERRED FROM IMAGERY
---	TELECOMMS
---	FIBRE OPTIC
---	CHORUS
---	WATER
---	WASTEWATER
---	STORMWATER

NOT FOR CONSTRUCTION

REV	DESCRIPTION	DATE	DRN	CHK	APP
B	AERIAL REMOVED - ISSUED FOR RMA CONSENT	10.10.22	MH	JP	JP
A	ISSUED FOR RMA CONSENT	19.08.22	SS	JP	JP

DATE	BY	DESCRIPTION
22.06.22	Will Roper	DESIGNED
22.06.22	Steve Sutton	DRAWN
10.10.22	Steve Sutton	CAD REVIEW
22.06.22	Will Roper	DESIGN CHECK
21.07.22	Jamie Povall	DESIGN REVIEW
10.10.22	Jamie Povall	APPROVED

Client:





WAKA KOTAHI
OTAKI TO NORTH OF LEVIN PROJECT
 EXISTING UTILITIES PLAN
 SHEET 15

Status Stamp	FOR CONSENT
Date Stamp	10.10.22
Scale	1:4000 (A3)
Drawing No.	310203848-01-800-C1014
Rev.	B



HOROWHENUA DISTRICT
 HORIZONS REGIONAL COUNCIL
 KAPITI COAST DISTRICT
 GREATER WELLINGTON
 REGIONAL COUNCIL

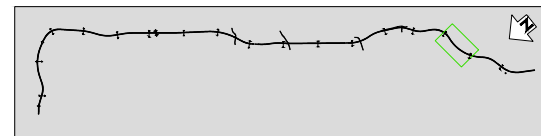


LEGEND

EXISTING PROPERTY BOUNDARY
 PROPOSED DESIGNATION BOUNDARY

EXISTING SERVICES:

- GAS
- POWER
- OVERHEAD POWER - INFERRED FROM IMAGERY
- TELECOMMS
- FIBRE OPTIC
- CHORUS
- WATER
- WASTEWATER
- STORMWATER

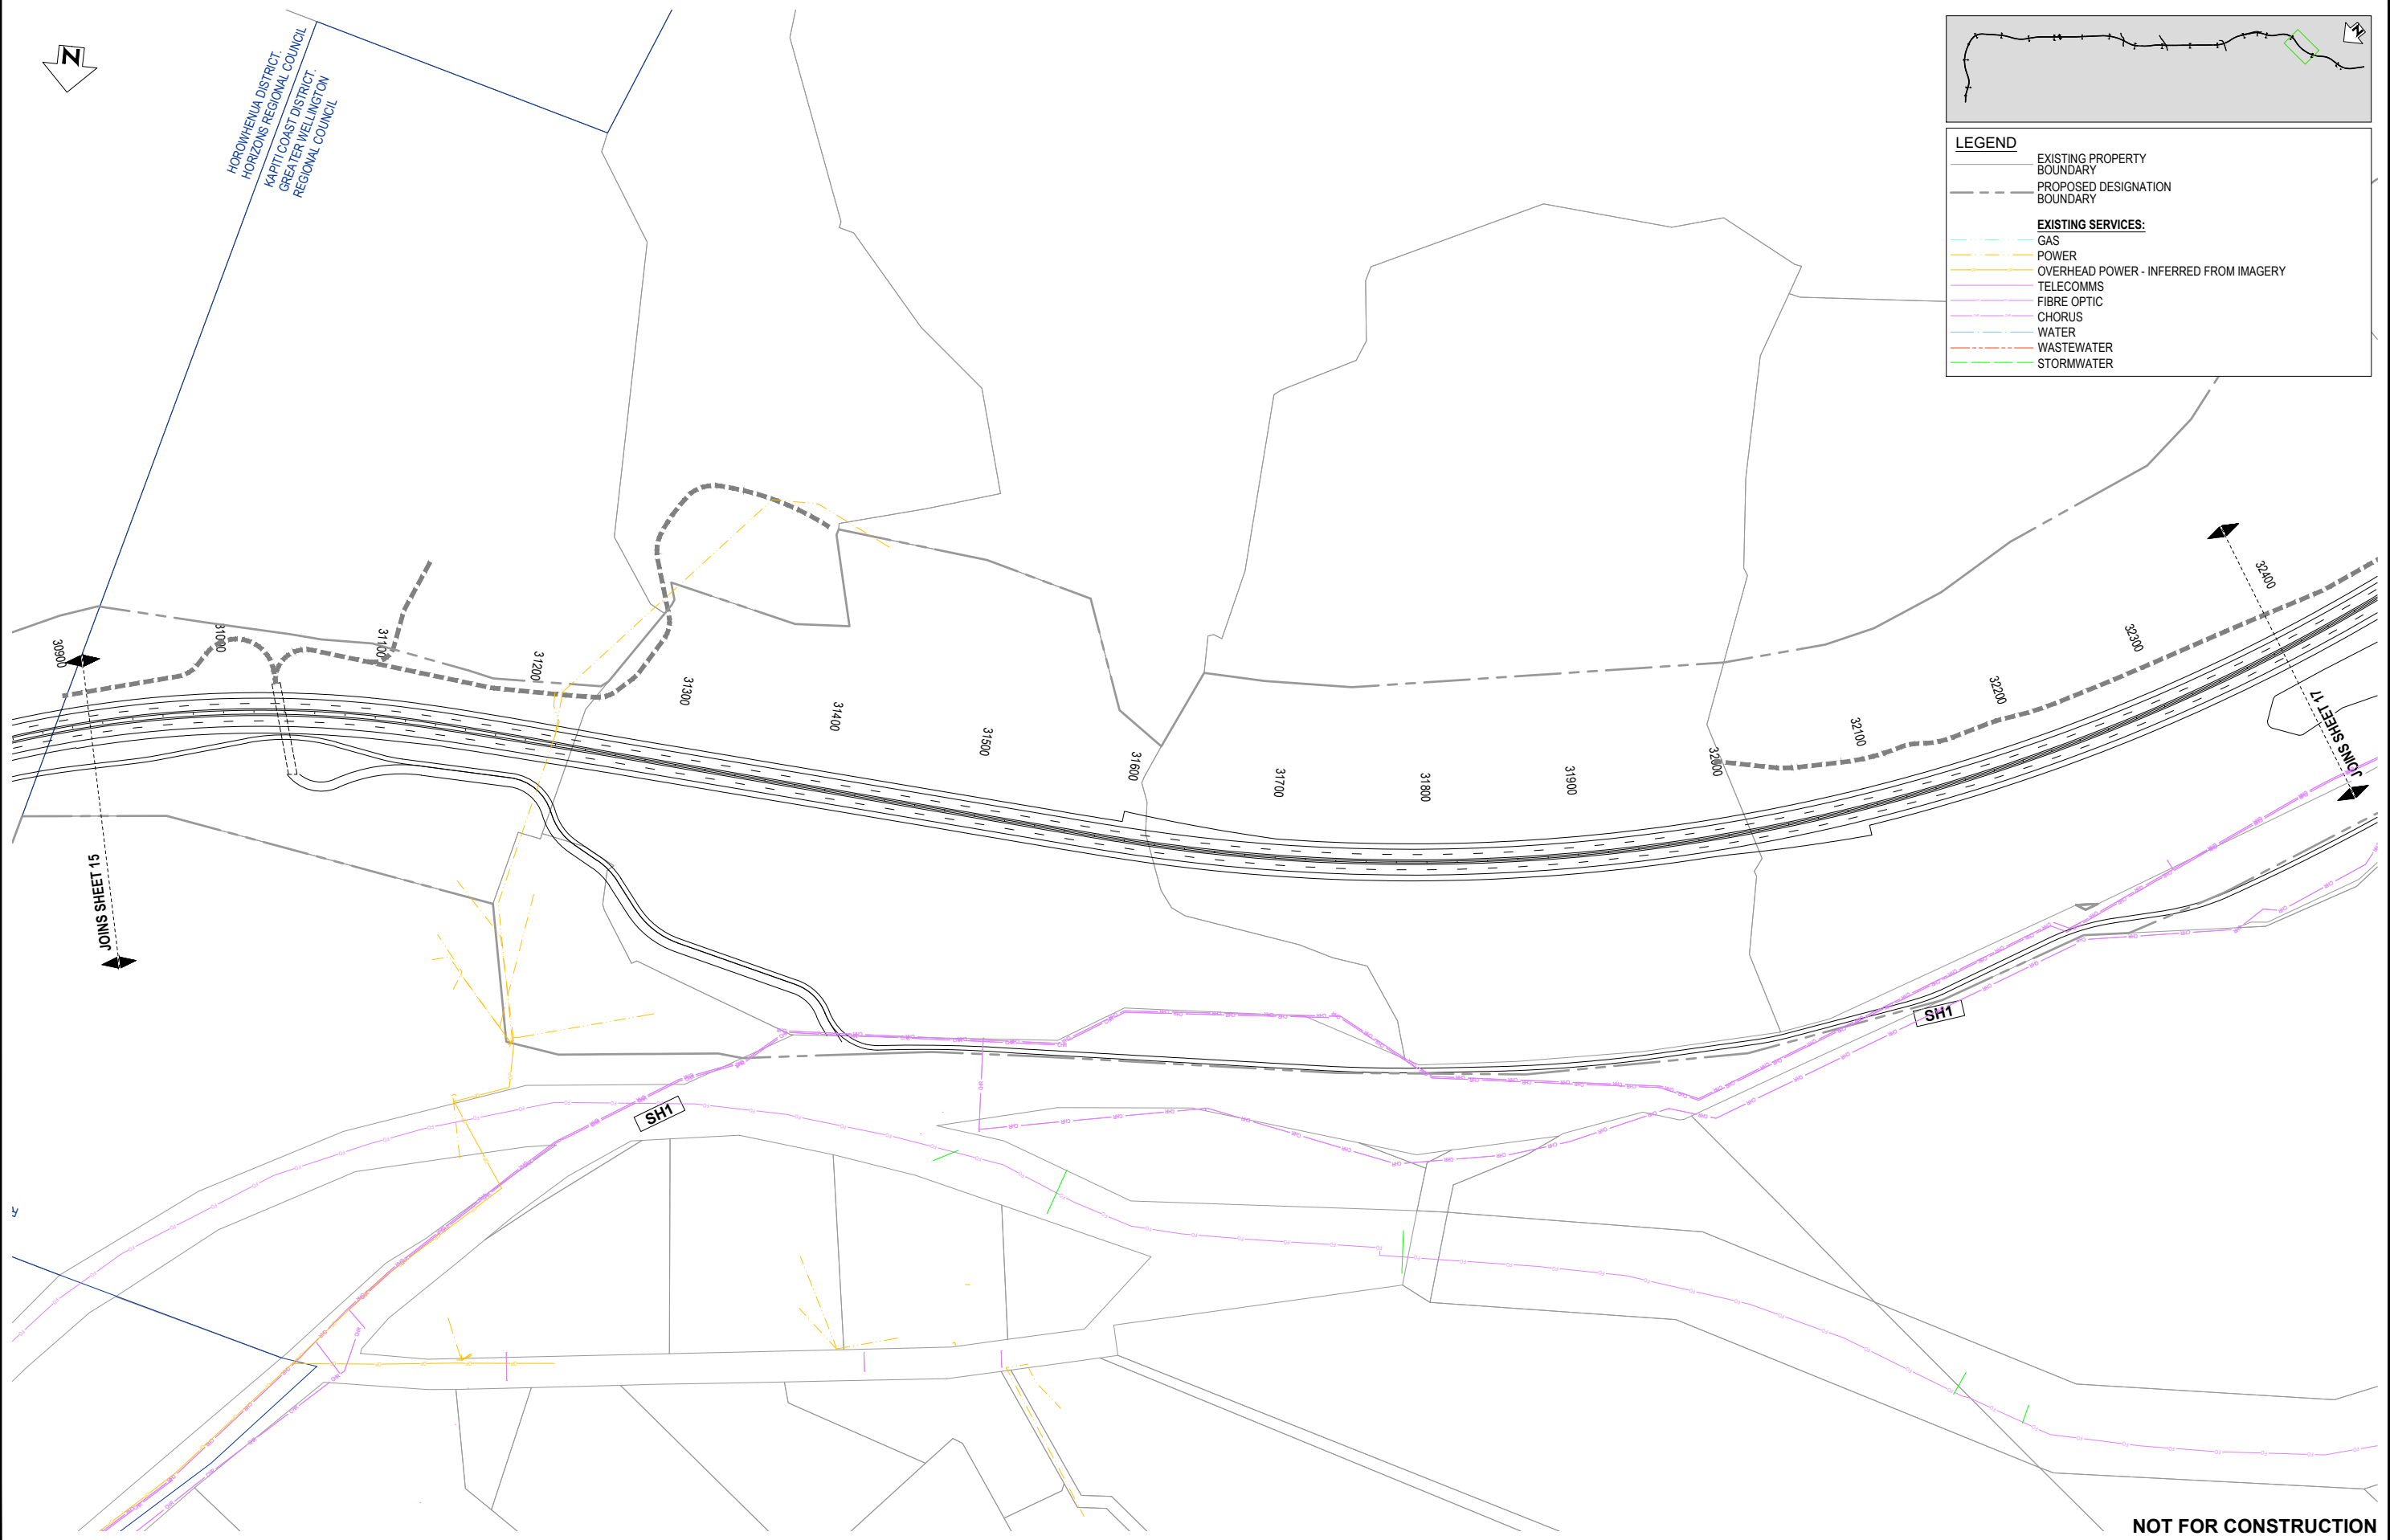

NOT FOR CONSTRUCTION

REV	DESCRIPTION	DATE	DRN	CHK	APP
B	AERIAL REMOVED - ISSUED FOR RMA CONSENT	10.10.22	MH	JP	JP
A	ISSUED FOR RMA CONSENT	19.08.22	SS	JP	JP

DATE	BY	DESCRIPTION
22.06.22	Will Roper	SURVEYED
22.06.22	Steve Sutton	DESIGNED
10.10.22	Steve Sutton	DRAWN
22.06.22	Will Roper	CAD REVIEW
22.06.22	Will Roper	DESIGN CHECK
21.07.22	Jamie Povall	DESIGN REVIEW
10.10.22	Jamie Povall	APPROVED



Client: **WAKA KOTAHI**
 OTAKI TO NORTH OF LEVIN PROJECT

EXISTING UTILITIES PLAN
 SHEET 16


Status Stamp: **FOR CONSENT**

Date Stamp: **10.10.22**


Scale: 1:4000 (A3)

Drawing No: 310203848-01-800-C1015

Rev: **B**

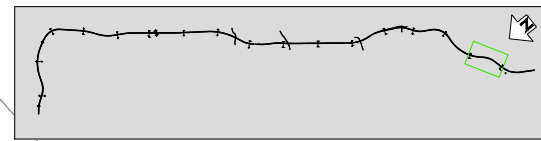

LEGEND	
	EXISTING PROPERTY BOUNDARY
	PROPOSED DESIGNATION BOUNDARY
EXISTING SERVICES:	
	GAS
	POWER
	OVERHEAD POWER - INFERRED FROM IMAGERY
	TELECOMMS
	FIBRE OPTIC
	CHORUS
	WATER
	WASTEWATER
	STORMWATER

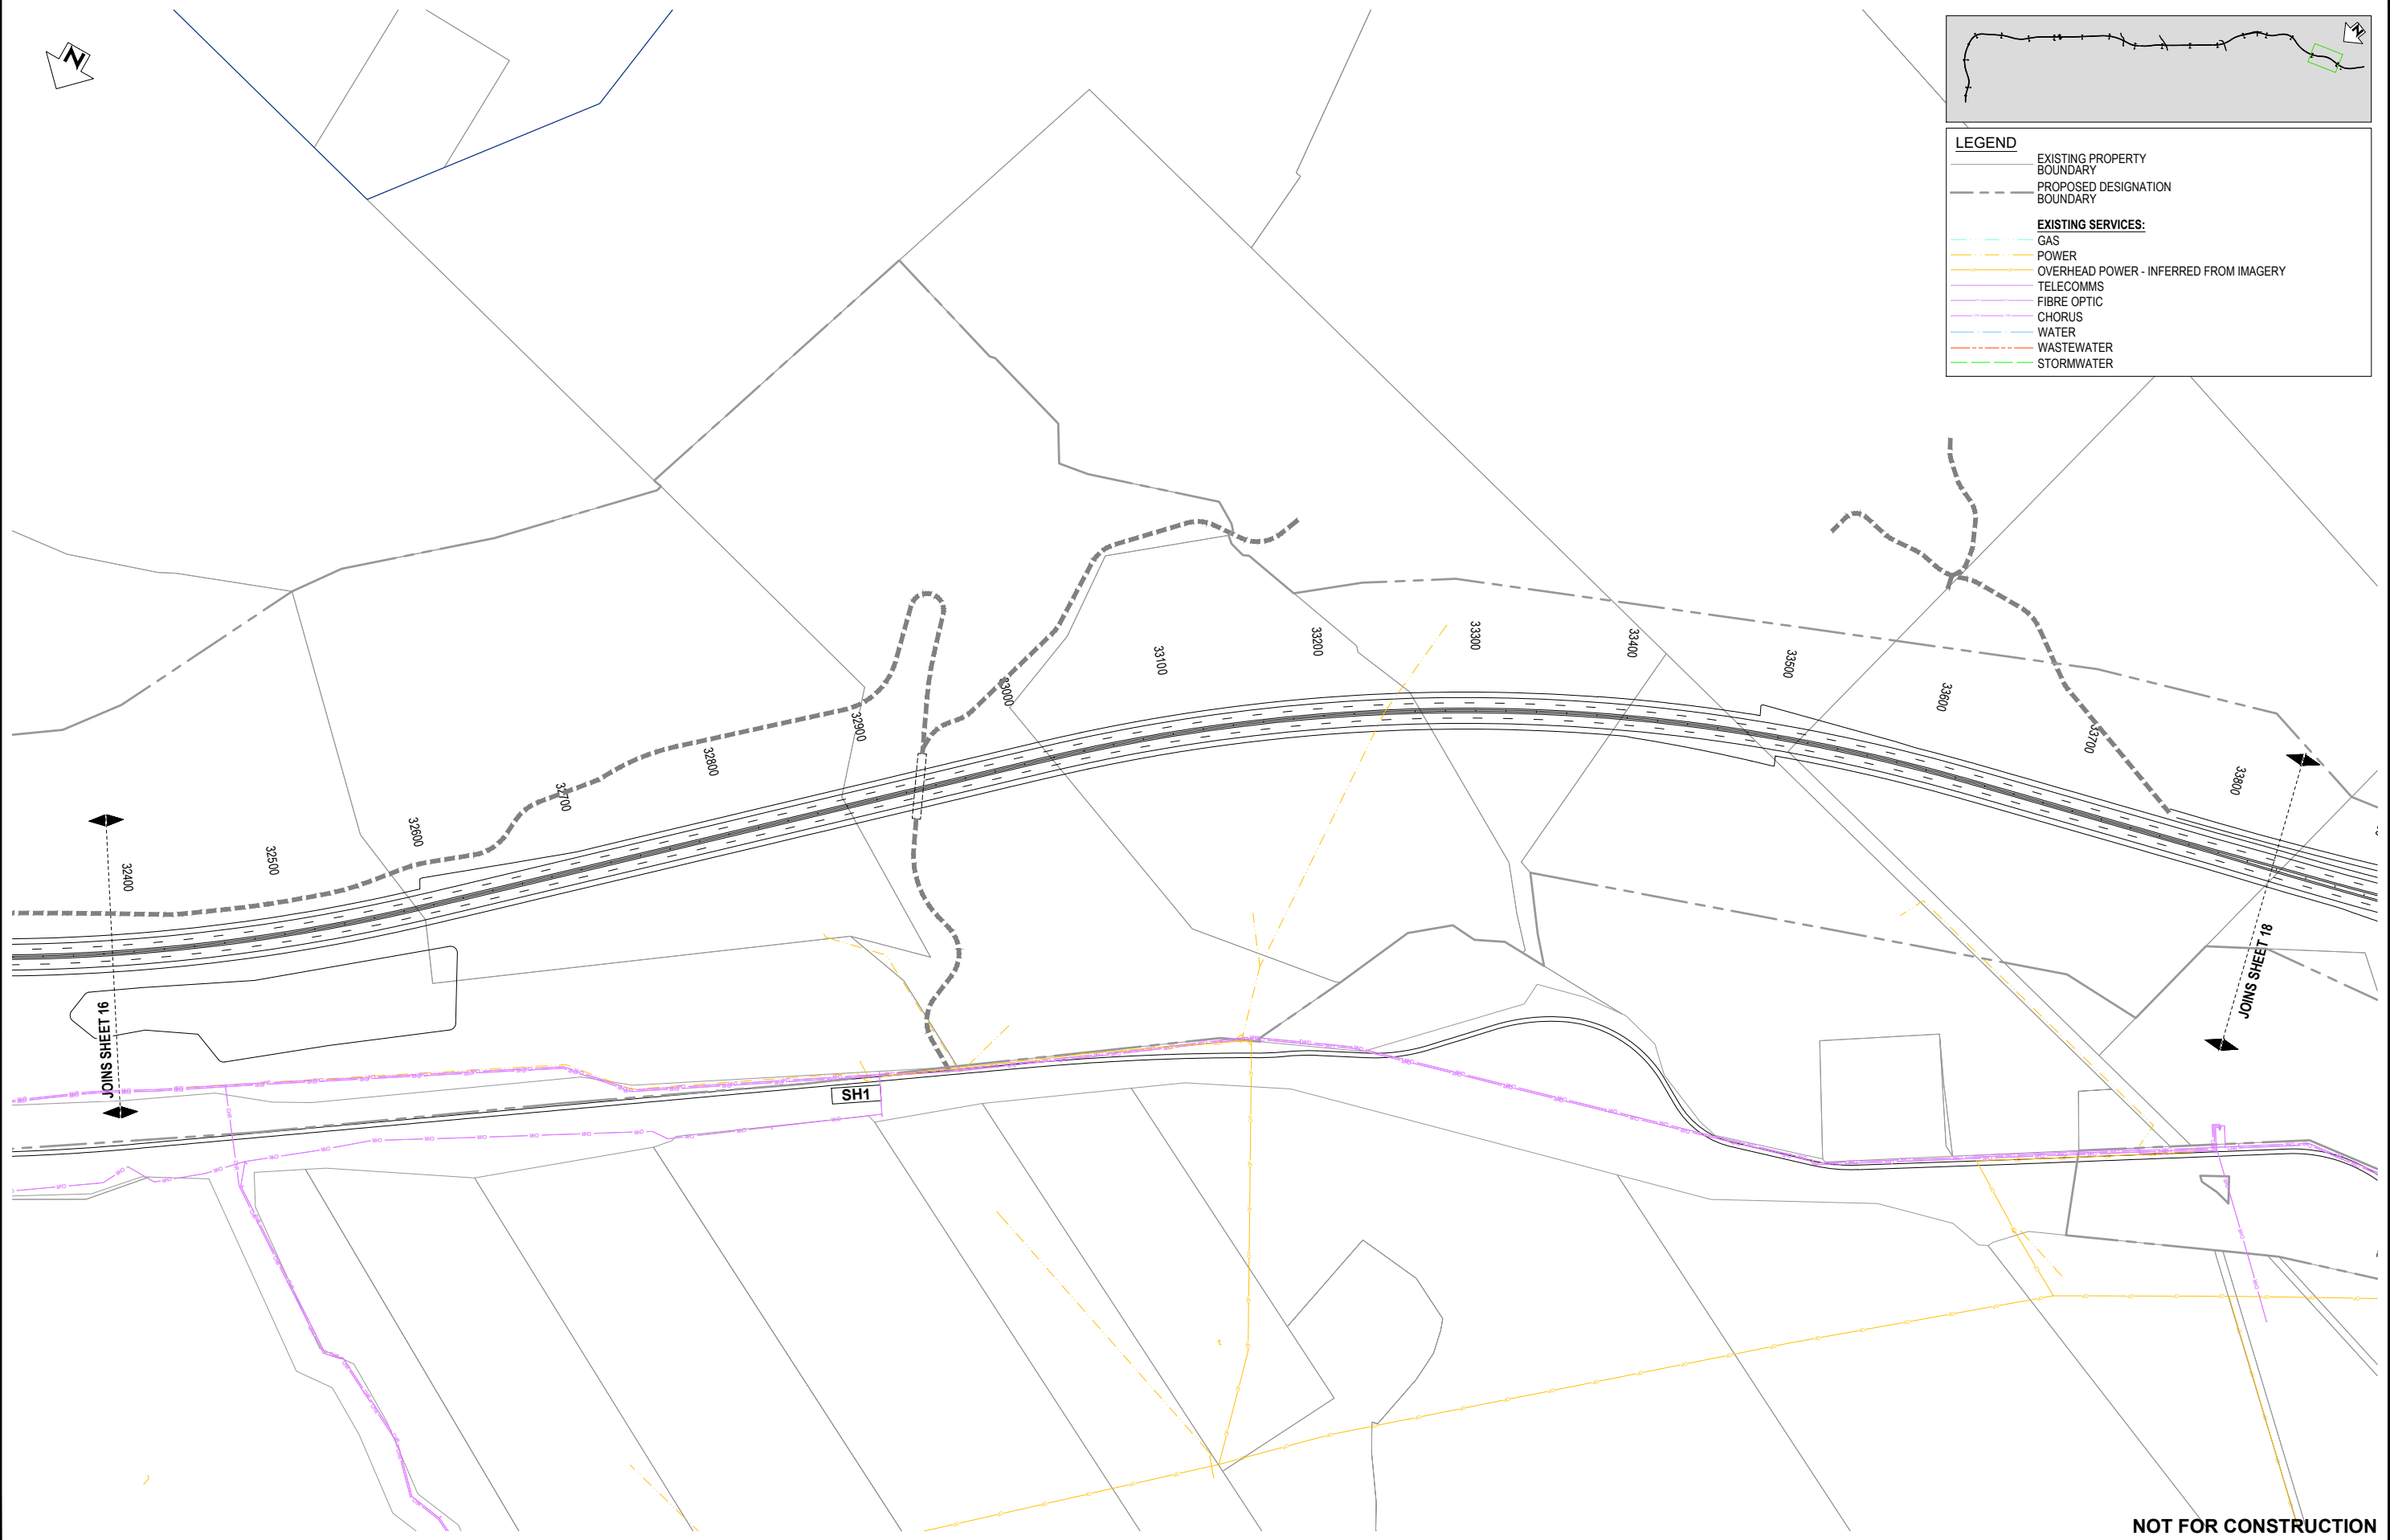

NOT FOR CONSTRUCTION


REV	DESCRIPTION	DATE	DRN	CHK	APP
B	AERIAL REMOVED - ISSUED FOR RMA CONSENT	10.10.22	MH	JP	JP
A	ISSUED FOR RMA CONSENT	19.08.22	SS	JP	JP

SURVEYED		
DESIGNED	Will Roper	22.06.22
DRAWN	Steve Sutton	22.06.22
CAD REVIEW	Steve Sutton	10.10.22
DESIGN CHECK	Will Roper	22.06.22
DESIGN REVIEW	Jamie Povall	21.07.22
APPROVED	Jamie Povall	10.10.22
PROF REGISTRATION:		



Client:
WAKA KOTAHI
 OTAKI TO NORTH OF LEVIN PROJECT
 EXISTING UTILITIES PLAN
 SHEET 17

Status Stamp	FOR CONSENT
Date Stamp	10.10.22
Scale	1:4000 (A3)
Drawing No.	310203848-01-800-C1016
Rev.	B

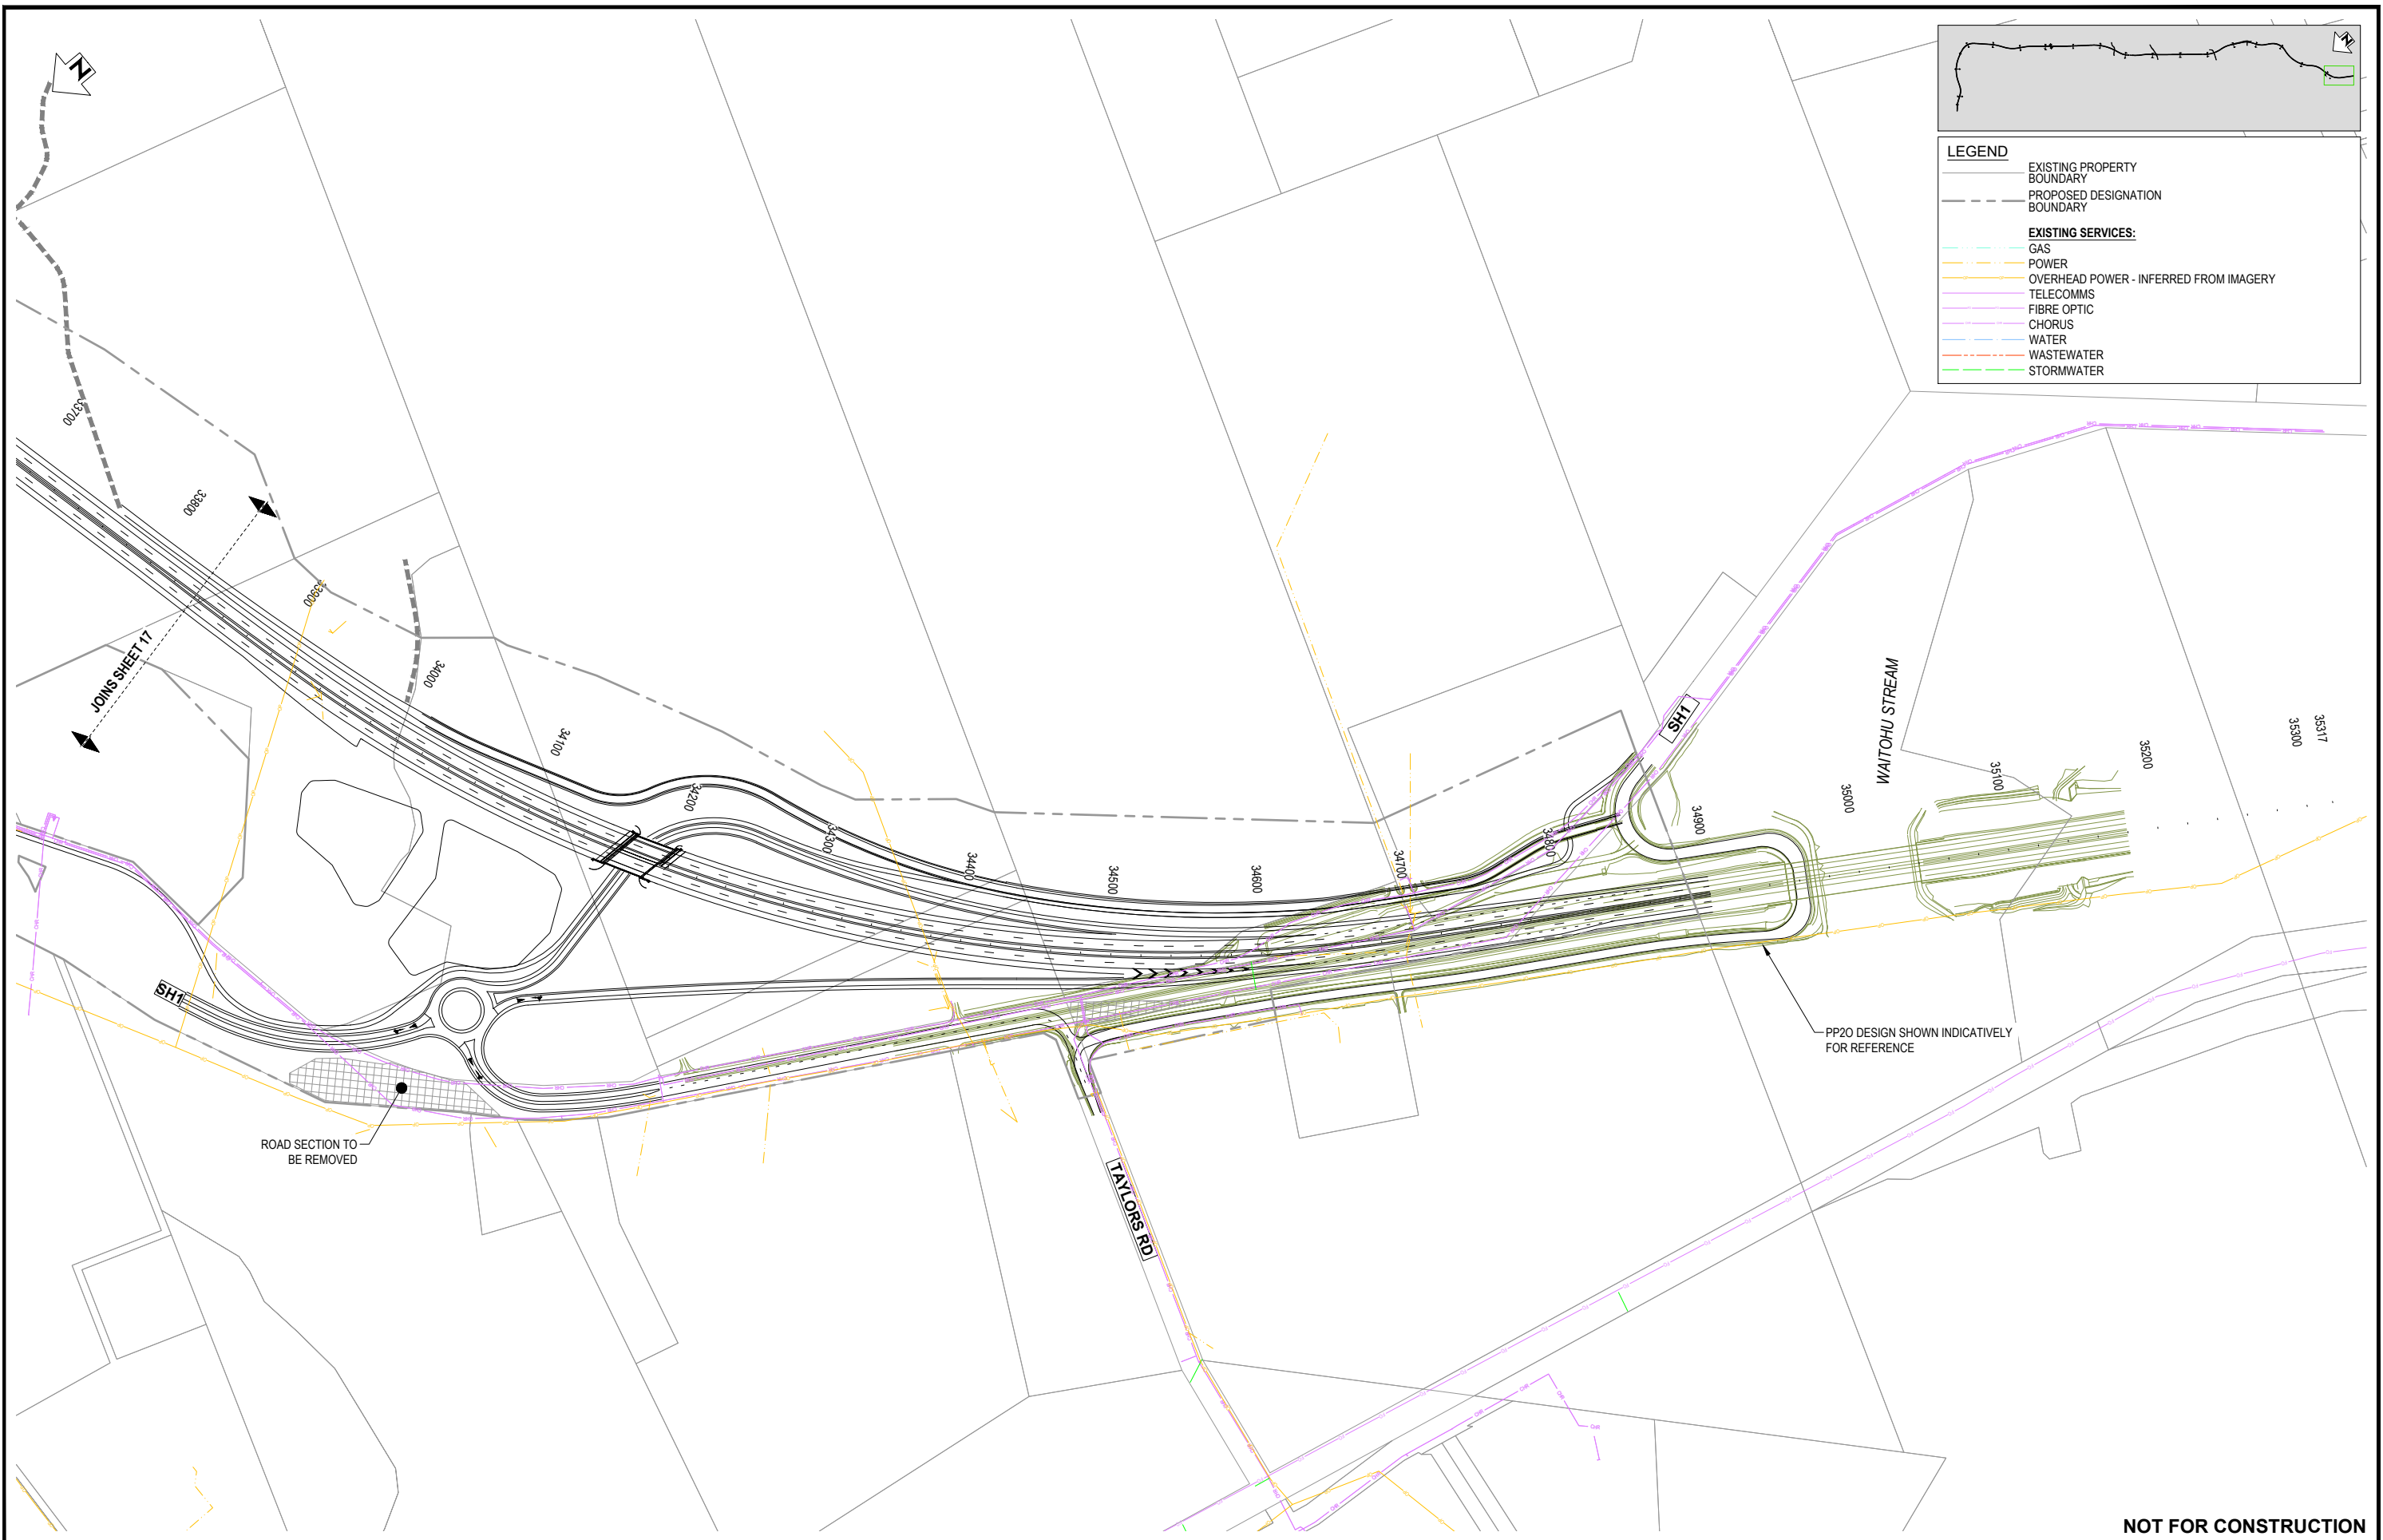

LEGEND

---	EXISTING PROPERTY BOUNDARY
---	PROPOSED DESIGNATION BOUNDARY
EXISTING SERVICES:	
---	GAS
---	POWER
---	OVERHEAD POWER - INFERRED FROM IMAGERY
---	TELECOMMS
---	FIBRE OPTIC
---	CHORUS
---	WATER
---	WASTEWATER
---	STORMWATER

PP20 DESIGN SHOWN INDICATIVELY FOR REFERENCE

ROAD SECTION TO BE REMOVED

NOT FOR CONSTRUCTION

REV	DESCRIPTION	DATE	DRN	CHK	APP
B	AERIAL REMOVED - ISSUED FOR RMA CONSENT	10.10.22	MH	JP	JP
A	ISSUED FOR RMA CONSENT	19.08.22	SS	JP	JP

SURVEYED		
DESIGNED	Will Roper	22.06.22
DRAWN	Steve Sutton	22.06.22
CAD REVIEW	Steve Sutton	10.10.22
DESIGN CHECK	Will Roper	22.06.22
DESIGN REVIEW	Jamie Povall	21.07.22
APPROVED	Jamie Povall	10.10.22
PROF REGISTRATION:		



Client:
WAKA KOTAHI
 OTAKI TO NORTH OF LEVIN PROJECT
 EXISTING UTILITIES PLAN
 SHEET 18

Status Stamp	FOR CONSENT
Date Stamp	10.10.22
Scale	1:4000 (A3)
Drawing No.	310203848-01-800-C1017
Rev.	B

pw:\stntec-ap-pw.bentley.com\stntec-ap-pw-01\Documents\New Zealand Clients\NZTA (New Zealand Transport Agency)\310203848 - Otaki to North of Levin DBC01 - O2NL\800 - Utilities\310203848-01-800-C1017