




REV	DESCRIPTION	DRN	CHK	APP	DATE
C	DESIGNATION AMENDED	MH	JP	JP	10.22
B	ISSUED FOR RMA CONSENT	SS	JP	JP	19.08.22
A	ISSUED FOR CONSENT - DRAFT	SS	PP	JP	20.04.22

SURVEYED	DESIGNED	DRAWN	CAD REVIEW	DESIGN CHECK	DESIGN REVIEW	APPROVED	PROF REGISTRATION:
-	-	Steve Sutton	Steve Sutton	Jamie Povall	Phil Peet	Jamie Povall	
		21.02.22	18.04.22	19.04.22	19.04.22	10.10.22	

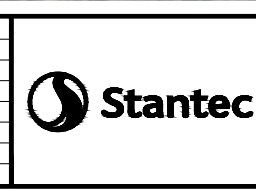

Client: WAKA KOTAHI
 OTAKI TO NORTH OF LEVIN PROJECT
 DESIGNATION PLAN
 SHEET 1


Status Stamp	FOR CONSENT
Date Stamp	10.10.22
Scale	1 : 4000 (A3)
Drawing No.	310203848-01-001-G0300
Rev.	C

NOT FOR CONSTRUCTION



REV	DESCRIPTION	DRN	CHK	APP	DATE
C	DESIGNATION AMENDED	MH	JP	JP	10.22
B	ISSUED FOR RMA CONSENT	SS	JP	JP	19.08.22
A	ISSUED FOR CONSENT - DRAFT	SS	PP	JP	20.04.22

SURVEYED	-	-
DESIGNED	-	-
DRAWN	Steve Sutton	21.02.22
CAD REVIEW	Steve Sutton	18.04.22
DESIGN CHECK	Jamie Povall	19.04.22
DESIGN REVIEW	Phil Peet	19.04.22
APPROVED	Jamie Povall	10.10.22
PROF REGISTRATION:		

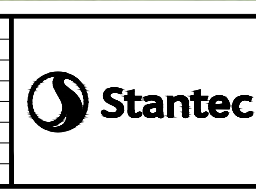

Client: WAKA KOTAHI
 OTAKI TO NORTH OF LEVIN PROJECT
 DESIGNATION PLAN
 SHEET 2

Status Stamp	FOR CONSENT
Date Stamp	10.10.22
Scale	1 : 4000 (A3)
Drawing No.	310203848-01-001-G0301
Rev.	C



REV	DESCRIPTION	DRN	CHK	APP	DATE
C	DESIGNATION AMENDED	MH	JP	JP	10.22
B	ISSUED FOR RMA CONSENT	SS	JP	JP	19.08.22
A	ISSUED FOR CONSENT - DRAFT	SS	PP	JP	20.04.22

SURVEYED	-	-
DESIGNED	-	-
DRAWN	Steve Sutton	21.02.22
CAD REVIEW	Steve Sutton	18.04.22
DESIGN CHECK	Jamie Povall	19.04.22
DESIGN REVIEW	Phil Peet	19.04.22
APPROVED	Jamie Povall	10.10.22
PROF REGISTRATION:		



Client: WAKA KOTAHI
 OTAKI TO NORTH OF LEVIN PROJECT
 DESIGNATION PLAN
 SHEET 3

Status Stamp	FOR CONSENT
Date Stamp	10.10.22
Scale	1 : 4000 (A3)
Drawing No.	310203848-01-001-G0302
Rev.	C



LEGEND

— EXISTING PROPERTY BOUNDARY

- - - PROPOSED DESIGNATION BOUNDARY

50 0 50 100m
SCALE 1:4000 (A3)

NOT FOR CONSTRUCTION

REV	DESCRIPTION	DRN	CHK	APP	DATE
D	DESIGNATION UPDATED - ISSUED FOR RMA CONSENT	MN	GL	JE	29.11.23
C	DESIGNATION AMENDED	MH	JP	JP	10.22
B	ISSUED FOR RMA CONSENT	SS	JP	JP	19.08.22
A	ISSUED FOR CONSENT - DRAFT	SS	PP	JP	20.04.22

SURVEYED	DESIGNED	DRAWN	CAD REVIEW	DESIGN CHECK	DESIGN REVIEW	APPROVED	PROF REGISTRATION
-	-	Steve Sutton	Steve Sutton	Jamie Povall	Phil Peet	Jon England	
		21.02.22	18.04.22	19.04.22	19.04.22	29.11.23	

Client:





WAKA KOTAHI
OTAKI TO NORTH OF LEVIN PROJECT

DESIGNATION PLAN
SHEET 4

Status Stamp	FOR CONSENT
Date Stamp	29.11.23
Scale	1 : 4000 (A3)
Drawing No.	310203848-01-001-G0303
Rev.	D

pw:\stntec-ap-pw.bentley.com\stntec-ap-pw-01\Documents\New Zealand Clients\NZTA (Waka Kotahi NZ Transport Agency)\310203848 - Otaki to North of Levin DBC01 - O2NL001 - Overall Site\310203848-01-001-G0303

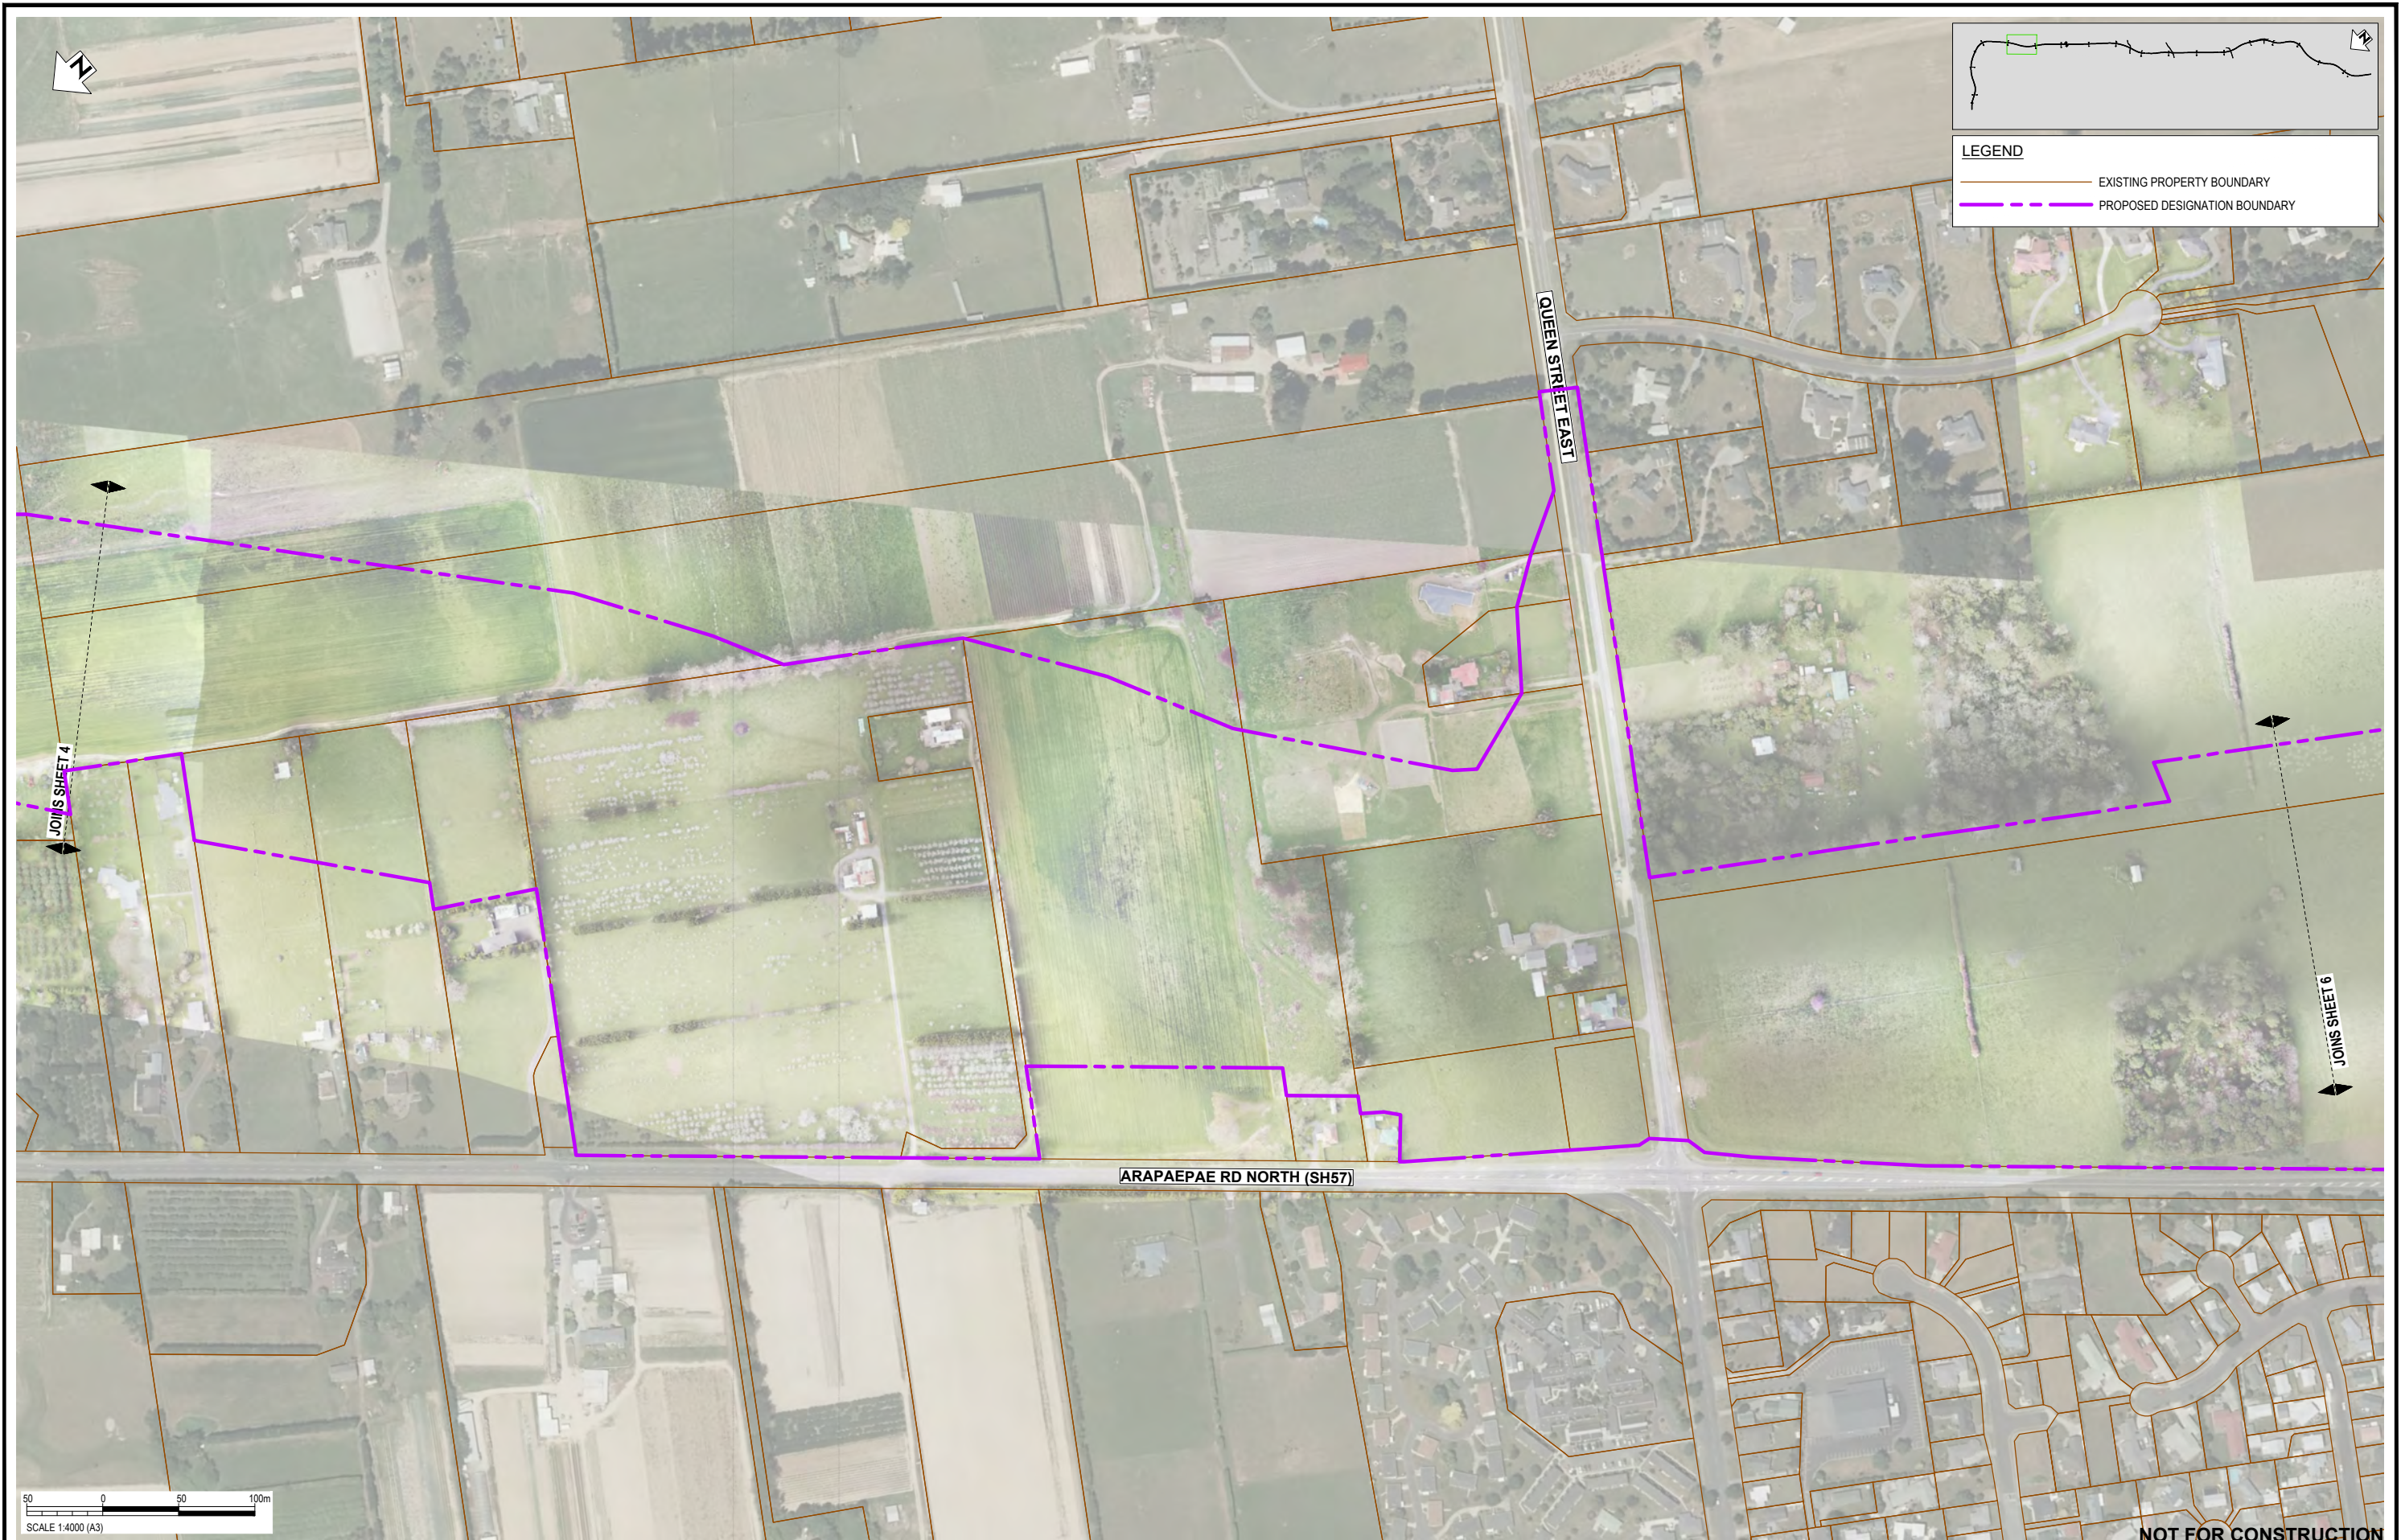

LEGEND

— EXISTING PROPERTY BOUNDARY

- - - PROPOSED DESIGNATION BOUNDARY



NOT FOR CONSTRUCTION

REV	DESCRIPTION	DRN	CHK	APP	DATE
D	DESIGNATION UPDATED - ISSUED FOR RMA CONSENT	MN	GL	JE	29.11.23
C	DESIGNATION AMENDED	MH	JP	JP	10.22
B	ISSUED FOR RMA CONSENT	SS	JP	JP	19.08.22
A	ISSUED FOR CONSENT - DRAFT	SS	PP	JP	20.04.22

SURVEYED	DESIGNED	DRAWN	CAD REVIEW	DESIGN CHECK	DESIGN REVIEW	APPROVED	PROF REGISTRATION
-	-	Steve Sutton	Steve Sutton	Jamie Povall	Phil Poet	Jon England	
		21.02.22	18.04.22	19.04.22	19.04.22	29.11.23	

Client:




WAKA KOTAHI
OTAKI TO NORTH OF LEVIN PROJECT

DESIGNATION PLAN
SHEET 5

Status Stamp

FOR CONSENT

Date Stamp: **29.11.23**

Scale: 1 : 4000 (A3)

Drawing No: 310203848-01-001-G0304

Rev: **D**



LEGEND

	EXISTING PROPERTY BOUNDARY
	PROPOSED DESIGNATION BOUNDARY

REV	DESCRIPTION	DRN	CHK	APP	DATE
C	DESIGNATION AMENDED	MH	JP	JP	10.22
B	ISSUED FOR RMA CONSENT	SS	JP	JP	19.08.22
A	ISSUED FOR CONSENT - DRAFT	SS	PP	JP	20.04.22

SURVEYED	DESIGNED	DRAWN	CAD REVIEW	DESIGN CHECK	DESIGN REVIEW	APPROVED	PROF REGISTRATION
-	-	Steve Sutton	Steve Sutton	Jamie Povall	Phil Peet	Jamie Povall	
		21.02.22	18.04.22	19.04.22	19.04.22	10.10.22	

Client:





WAKA KOTAHI
 OTAKI TO NORTH OF LEVIN PROJECT
 DESIGNATION PLAN
 SHEET 6

Status Stamp	FOR CONSENT
Date Stamp	10.10.22
Scale	1 : 4000 (A3)
Drawing No.	310203848-01-001-G0305
Rev.	C



REV	DESCRIPTION	DRN	CHK	APP	DATE
C	DESIGNATION AMENDED	MH	JP	JP	10.22
B	ISSUED FOR RMA CONSENT	SS	JP	JP	19.08.22
A	ISSUED FOR CONSENT - DRAFT	SS	PP	JP	20.04.22


SURVEYED	-	-
DESIGNED	-	-
DRAWN	Steve Sutton	21.02.22
CAD REVIEW	Steve Sutton	18.04.22
DESIGN CHECK	Jamie Povall	19.04.22
DESIGN REVIEW	Phil Peet	19.04.22
APPROVED	Jamie Povall	10.10.22
PROF REGISTRATION:		

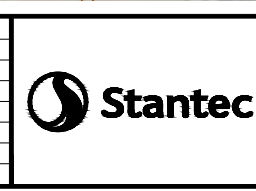

Client: WAKA KOTAHI
 OTAKI TO NORTH OF LEVIN PROJECT
 DESIGNATION PLAN
 SHEET 7

Status Stamp	FOR CONSENT
Date Stamp	10.10.22
Scale	1 : 4000 (A3)
Drawing No.	310203848-01-001-G0306
Rev.	C

NOT FOR CONSTRUCTION

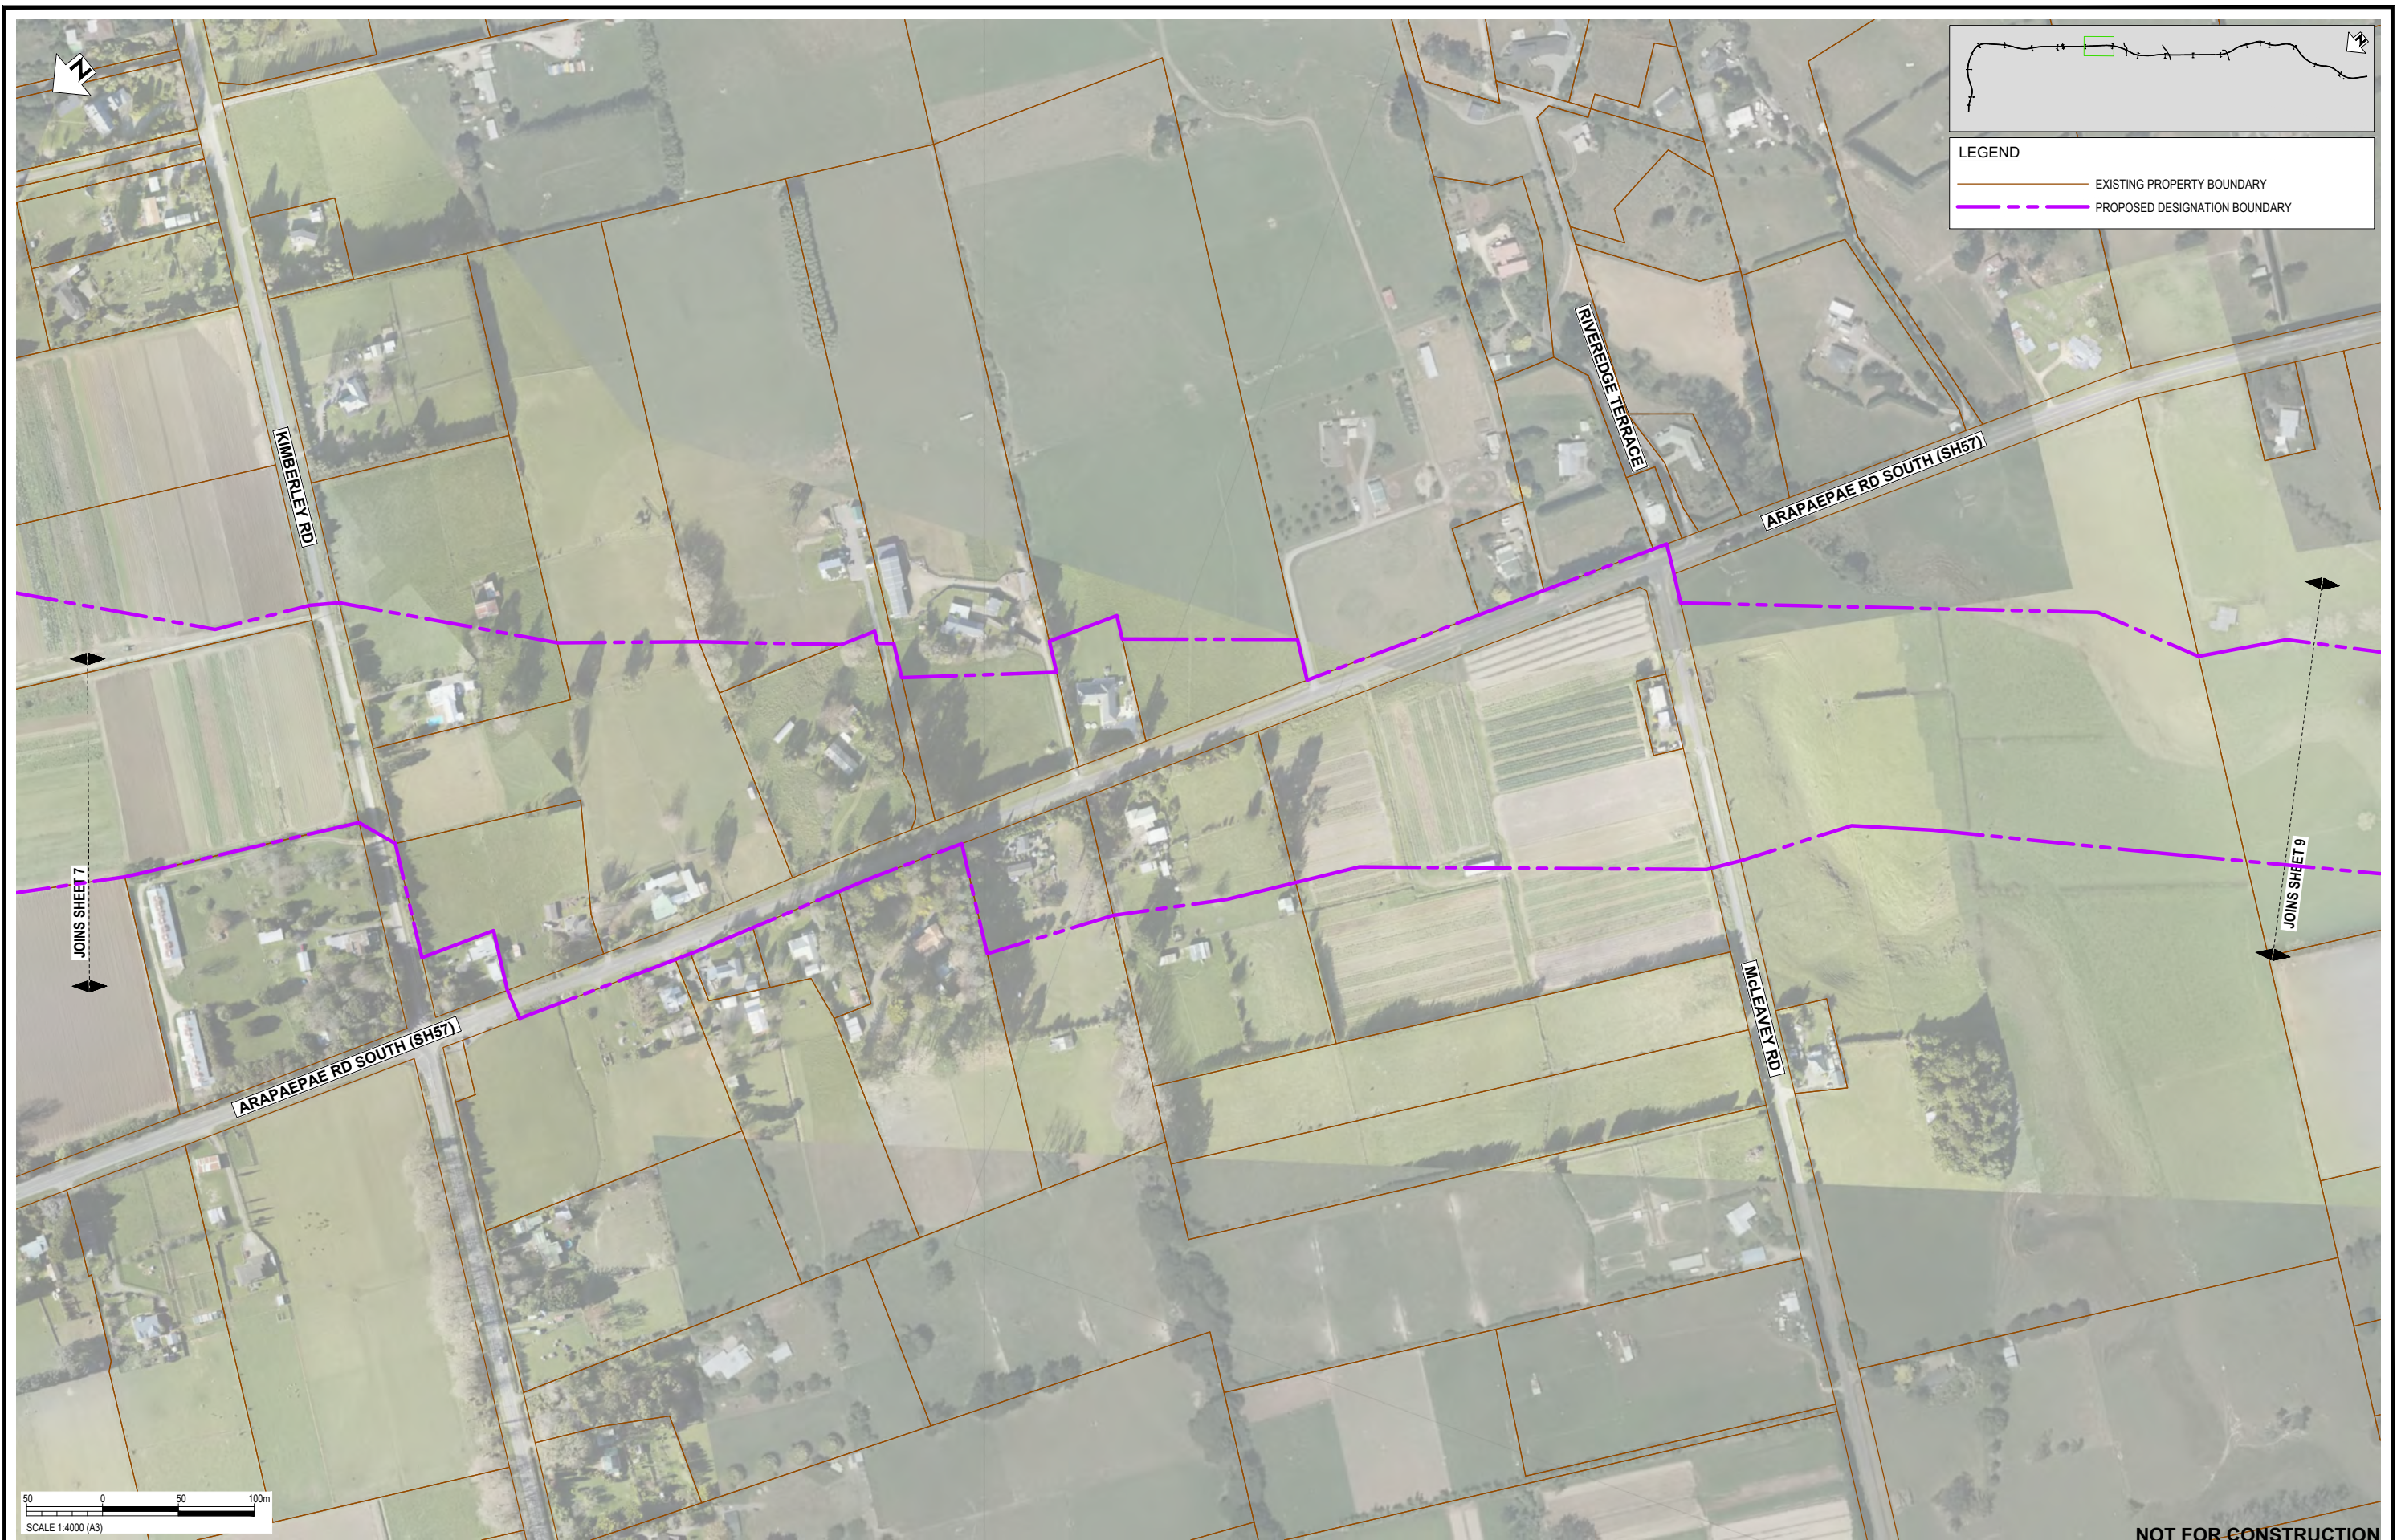

LEGEND

- EXISTING PROPERTY BOUNDARY
- PROPOSED DESIGNATION BOUNDARY

0 50 100m
SCALE 1:4000 (A3)

NOT FOR CONSTRUCTION

REV	DESCRIPTION	DATE	DRN	CHK	APP
C	DESIGNATION AMENDED	10.22	MH	JP	JP
B	ISSUED FOR RMA CONSENT	19.08.22	SS	JP	JP
A	ISSUED FOR CONSENT - DRAFT	20.04.22	SS	PP	JP

SURVEYED	DESIGNED	DRAWN	CAD REVIEW	DESIGN CHECK	DESIGN REVIEW	APPROVED	DATE
-	-	Steve Sutton	Steve Sutton	Jamie Povall	Phil Peet	Jamie Povall	10.10.22
			18.04.22	19.04.22	19.04.22		

Client:




WAKA KOTAHI
OTAKI TO NORTH OF LEVIN PROJECT

DESIGNATION PLAN
SHEET 8

Status Stamp: **FOR CONSENT**

Date Stamp: **10.10.22**

Scale: 1 : 4000 (A3)

Drawing No: **310203848-01-001-G0307**

Rev: **C**

pw:\stntec-ap-gw.bentley.com\stntec-ap-gw-01\Documents\New Zealand Clients\NZTA (New Zealand Transport Agency)\310203848 - Otaki to North of Levin DBC01 - O2NL001 - Overall Site\310203848-01-001-G0307



LEGEND	
	EXISTING PROPERTY BOUNDARY
	PROPOSED DESIGNATION BOUNDARY



NOT FOR CONSTRUCTION

REV	DESCRIPTION	DRN	CHK	APP	DATE
C	DESIGNATION AMENDED	MH	JP	JP	10.22
B	ISSUED FOR RMA CONSENT	SS	JP	JP	19.08.22
A	ISSUED FOR CONSENT - DRAFT	SS	PP	JP	20.04.22

SURVEYED	-	-
DESIGNED	-	-
DRAWN	Steve Sutton	21.02.22
CAD REVIEW	Steve Sutton	18.04.22
DESIGN CHECK	Jamie Povall	19.04.22
DESIGN REVIEW	Phil Peet	19.04.22
APPROVED	Jamie Povall	10.10.22
PROF REGISTRATION:		

Client:





WAKA KOTAHI
 OTAKI TO NORTH OF LEVIN PROJECT
 DESIGNATION PLAN
 SHEET 9

Status Stamp	FOR CONSENT
Date Stamp	10.10.22
Scale	1 : 4000 (A3)
Drawing No.	310203848-01-001-G0308
Rev.	C



REV	DESCRIPTION	DRN	CHK	APP	DATE
C	DESIGNATION AMENDED	MH	JP	JP	10.22
B	ISSUED FOR RMA CONSENT	SS	JP	JP	19.08.22
A	ISSUED FOR CONSENT - DRAFT	SS	PP	JP	20.04.22

SURVEYED	DESIGNED	DRAWN	CAD REVIEW	DESIGN CHECK	DESIGN REVIEW	APPROVED	PROF REGISTRATION
-	-	Steve Sutton	Steve Sutton	Jamie Povall	Phil Peet	Jamie Povall	
		21.02.22	18.04.22	19.04.22	19.04.22	10.10.22	

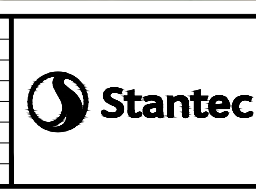

Client: WAKA KOTAHI
 OTAKI TO NORTH OF LEVIN PROJECT
 DESIGNATION PLAN
 SHEET 10

Status Stamp	FOR CONSENT
Date Stamp	10.10.22
Scale	1 : 4000 (A3)
Drawing No.	310203848-01-001-G0309
Rev.	C

NOT FOR CONSTRUCTION



LEGEND	
	EXISTING PROPERTY BOUNDARY
	PROPOSED DESIGNATION BOUNDARY



NOT FOR CONSTRUCTION

REV	DESCRIPTION	DRN	CHK	APP	DATE
C	DESIGNATION AMENDED	MH	JP	JP	10.22
B	ISSUED FOR RMA CONSENT	SS	JP	JP	19.08.22
A	ISSUED FOR CONSENT - DRAFT	SS	PP	JP	20.04.22

SURVEYED	DESIGNED	DRAWN	CAD REVIEW	DESIGN CHECK	DESIGN REVIEW	APPROVED	PROF REGISTRATION
-	-	Steve Sutton	Steve Sutton	Jamie Povall	Phil Peet	Jamie Povall	
		21.02.22	18.04.22	19.04.22	19.04.22	10.10.22	




Client: **WAKA KOTAHI**
OTAKI TO NORTH OF LEVIN PROJECT

DESIGNATION PLAN
SHEET 11

Status Stamp	FOR CONSENT
Date Stamp	10.10.22
Scale	1 : 4000 (A3)
Drawing No.	310203848-01-001-G0310
Rev.	C

pw:\stntec-ap-pw.bentley.com\stntec-ap-pw-01\Documents\New Zealand Clients\NZTA (New Zealand Transport Agency)\310203848 - Otaki to North of Levin DBC01 - O2NL001 - Overall Site\310203848-01-001-G0310

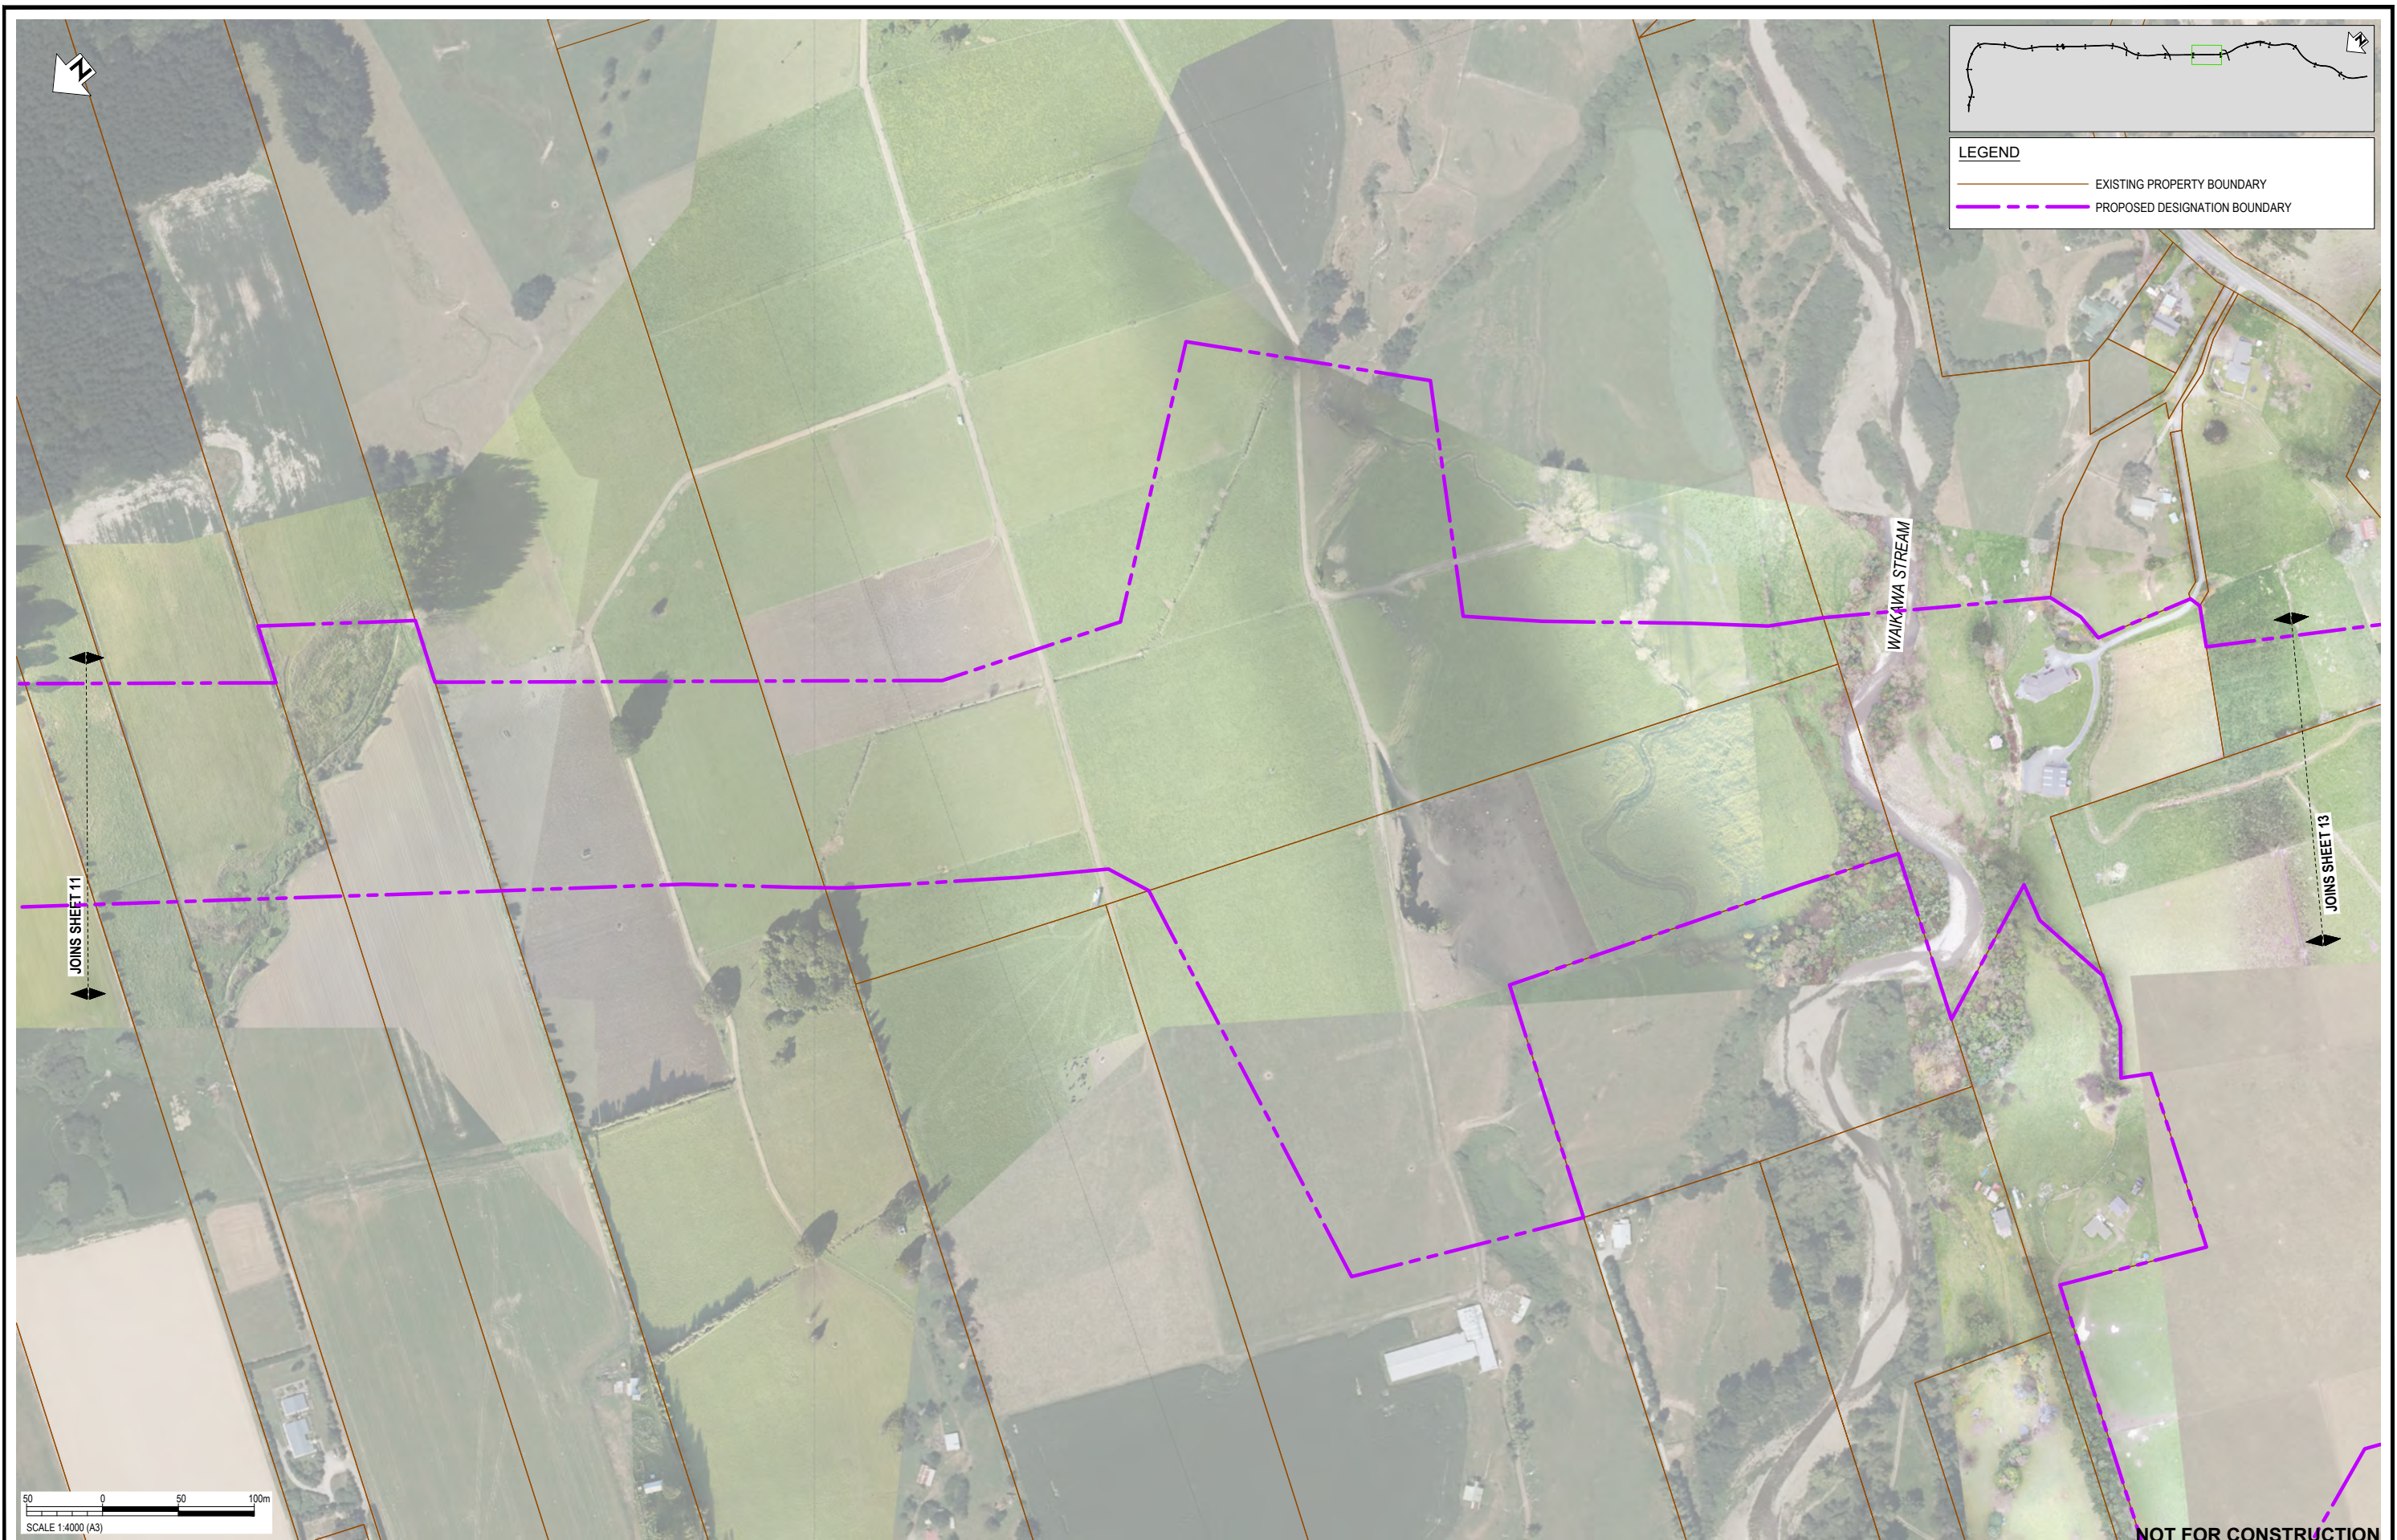

LEGEND

- EXISTING PROPERTY BOUNDARY
- - - PROPOSED DESIGNATION BOUNDARY

50 0 50 100m
SCALE 1:4000 (A3)

NOT FOR CONSTRUCTION


REV	DESCRIPTION	DRN	CHK	APP	DATE
C	DESIGNATION AMENDED	MH	JP	JP	10.22
B	ISSUED FOR RMA CONSENT	SS	JP	JP	19.08.22
A	ISSUED FOR CONSENT - DRAFT	SS	PP	JP	20.04.22

SURVEYED	DESIGNED	DRAWN	CAD REVIEW	DESIGN CHECK	DESIGN REVIEW	APPROVED	PROF REGISTRATION:
-	-	Steve Sutton	Steve Sutton	Jamie Povall	Phil Peet	Jamie Povall	
		21.02.22	18.04.22	19.04.22	19.04.22	10.10.22	



Client:
WAKA KOTAHI
OTAKI TO NORTH OF LEVIN PROJECT
DESIGNATION PLAN
SHEET 12

Status Stamp: **FOR CONSENT**
Date Stamp: **10.10.22**
Scale: 1 : 4000 (A3)
Drawing No.: 310203848-01-001-G0311
Rev: **C**

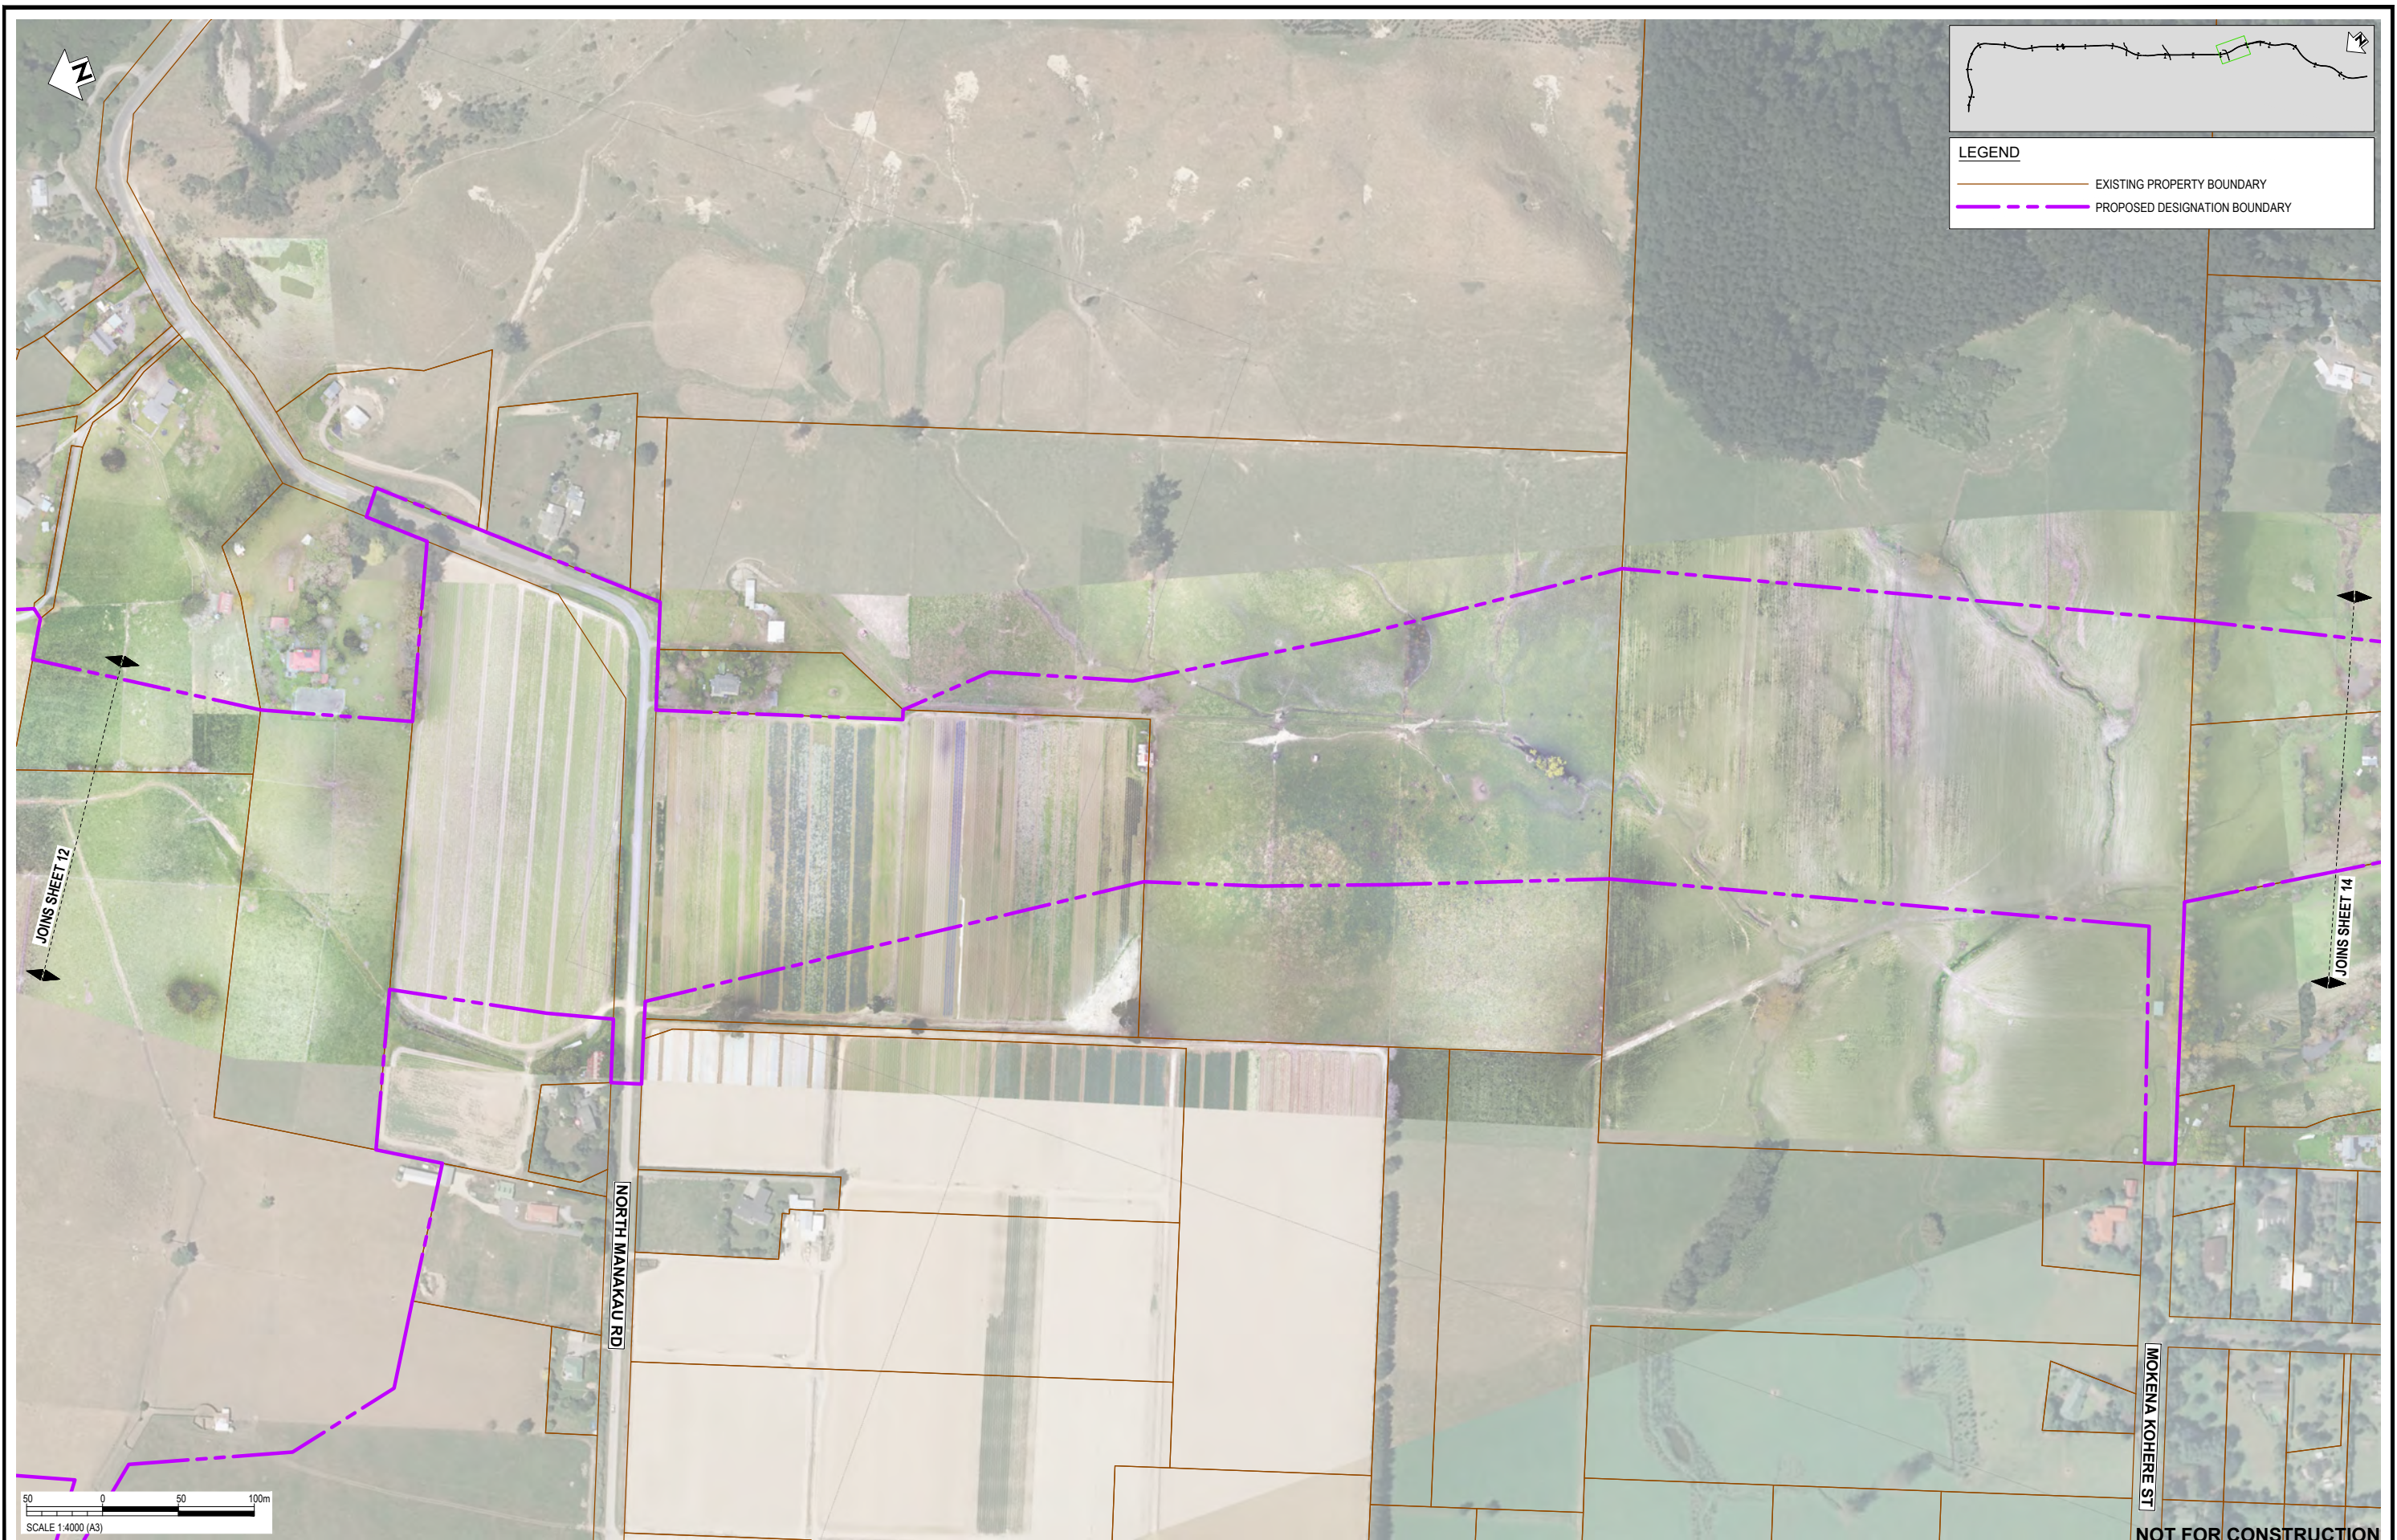

LEGEND

— EXISTING PROPERTY BOUNDARY

- - - PROPOSED DESIGNATION BOUNDARY

REV	DESCRIPTION	DATE	CHK	APP	DATE
C	DESIGNATION AMENDED	10.22	MH	JP	JP
B	ISSUED FOR RMA CONSENT	19.08.22	SS	JP	JP
A	ISSUED FOR CONSENT - DRAFT	20.04.22	SS	PP	JP

SURVEYED	DESIGNED	DRAWN	CAD REVIEW	DESIGN CHECK	DESIGN REVIEW	APPROVED	PROF REGISTRATION
-	-	Steve Sutton	Steve Sutton	Jamie Povall	Phil Peet	Jamie Povall	
		21.02.22	18.04.22	19.04.22	19.04.22	19.04.22	
						10.10.22	

Client:




WAKA KOTAHI
 OTAKI TO NORTH OF LEVIN PROJECT

DESIGNATION PLAN
 SHEET 13


Status Stamp: **FOR CONSENT**

Date Stamp: **10.10.22**

Scale: 1 : 4000 (A3)

Drawing No: **310203848-01-001-G0312**

Rev: **C**

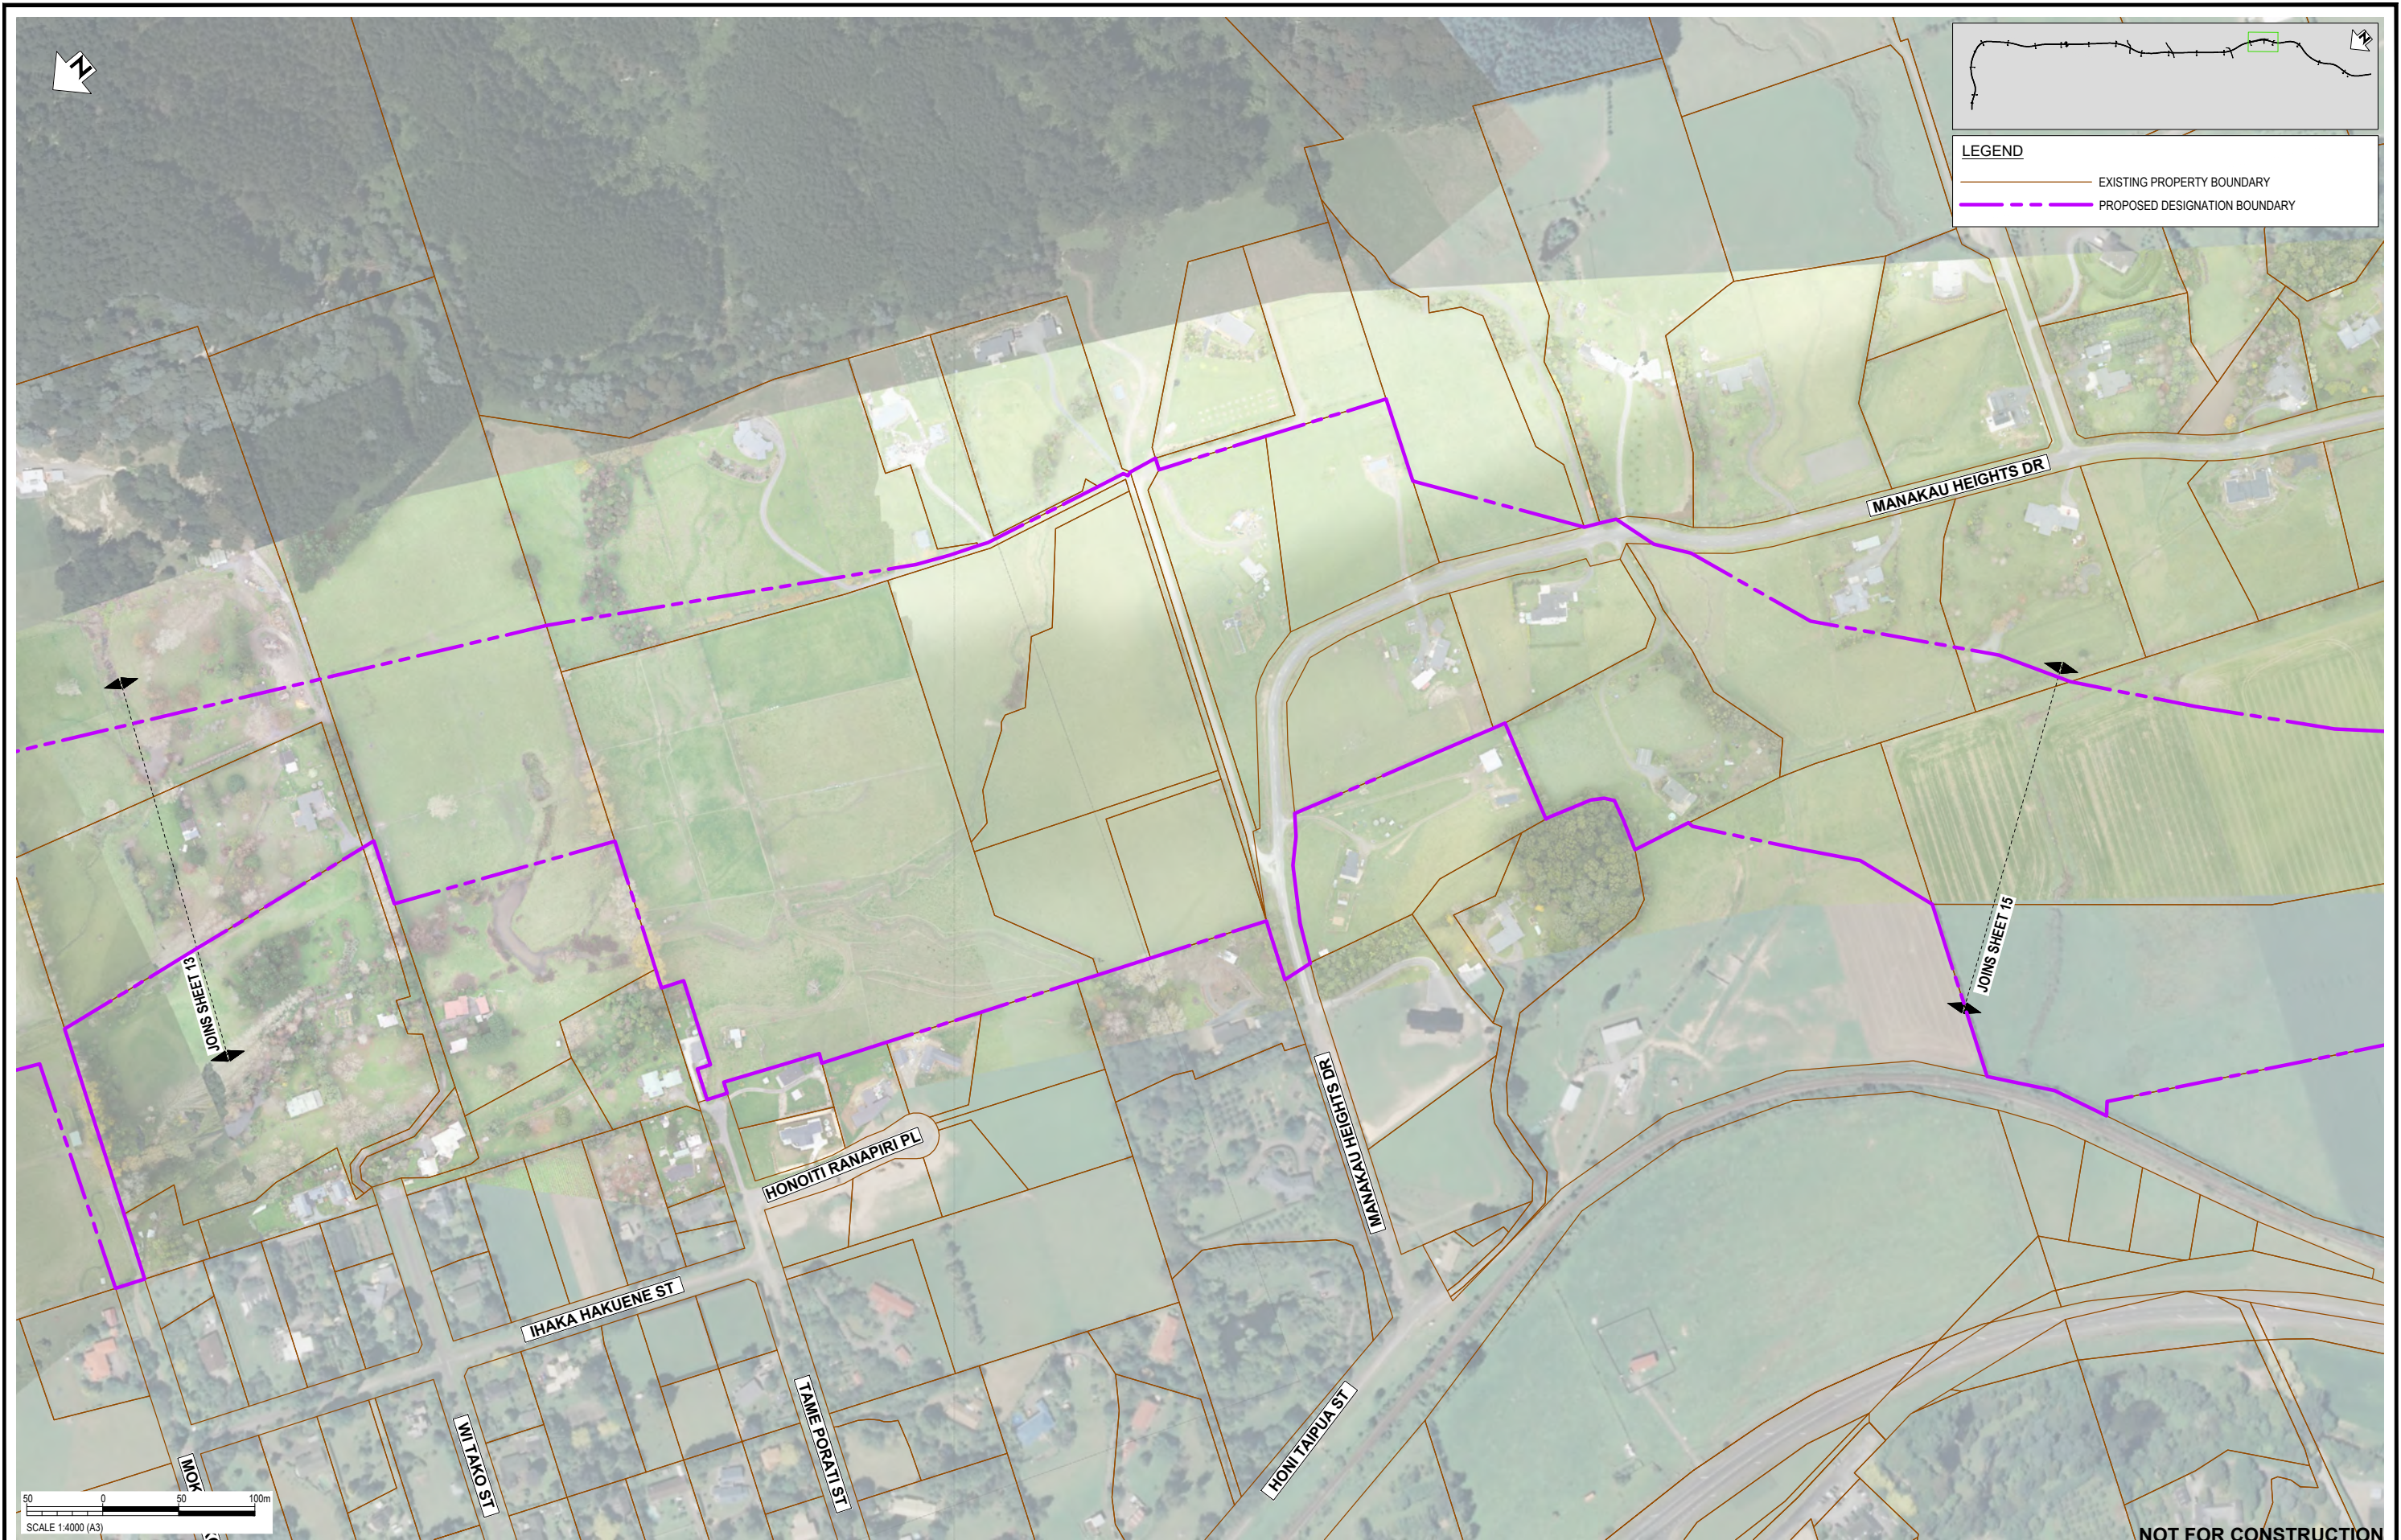

REV	DESCRIPTION	DRN	CHK	APP	DATE
D	DESIGNATION UPDATED - ISSUED FOR RMA CONSENT	MN	GL	JE	29.11.23
C	DESIGNATION AMENDED	MH	JP	JP	10.22
B	ISSUED FOR RMA CONSENT	SS	JP	JP	19.08.22
A	ISSUED FOR CONSENT - DRAFT	SS	PP	JP	20.04.22

STATUS	DATE
SURVEYED	-
DESIGNED	-
DRAWN	Steve Sutton 21.02.22
CAD REVIEW	Steve Sutton 18.04.22
DESIGN CHECK	Jamie Povall 19.04.22
DESIGN REVIEW	Phil Poet 19.04.22
APPROVED	Jon England 29.11.23

Client:




WAKA KOTAHI
OTAKI TO NORTH OF LEVIN PROJECT

DESIGNATION PLAN
SHEET 14

Status Stamp	FOR CONSENT
Date Stamp	29.11.23
Scale	1 : 4000 (A3)
Drawing No.	310203848-01-001-G0313
Rev.	D



REV	DESCRIPTION	DRN	CHK	APP	DATE
C	DESIGNATION AMENDED	MH	JP	JP	10.22
B	ISSUED FOR RMA CONSENT	SS	JP	JP	19.08.22
A	ISSUED FOR CONSENT - DRAFT	SS	PP	JP	20.04.22

STATUS	NAME	DATE
SURVEYED	-	-
DESIGNED	-	-
DRAWN	Steve Sutton	21.02.22
CAD REVIEW	Steve Sutton	18.04.22
DESIGN CHECK	Jamie Povall	19.04.22
DESIGN REVIEW	Phil Peet	19.04.22
APPROVED	Jamie Povall	10.10.22
PROF REGISTRATION:		


Client:




WAKA KOTAHI
 OTAKI TO NORTH OF LEVIN PROJECT

DESIGNATION PLAN
 SHEET 15

Status Stamp	FOR CONSENT
Date Stamp	10.10.22
Scale	1 : 4000 (A3)
Drawing No.	310203848-01-001-G0314
Rev.	C

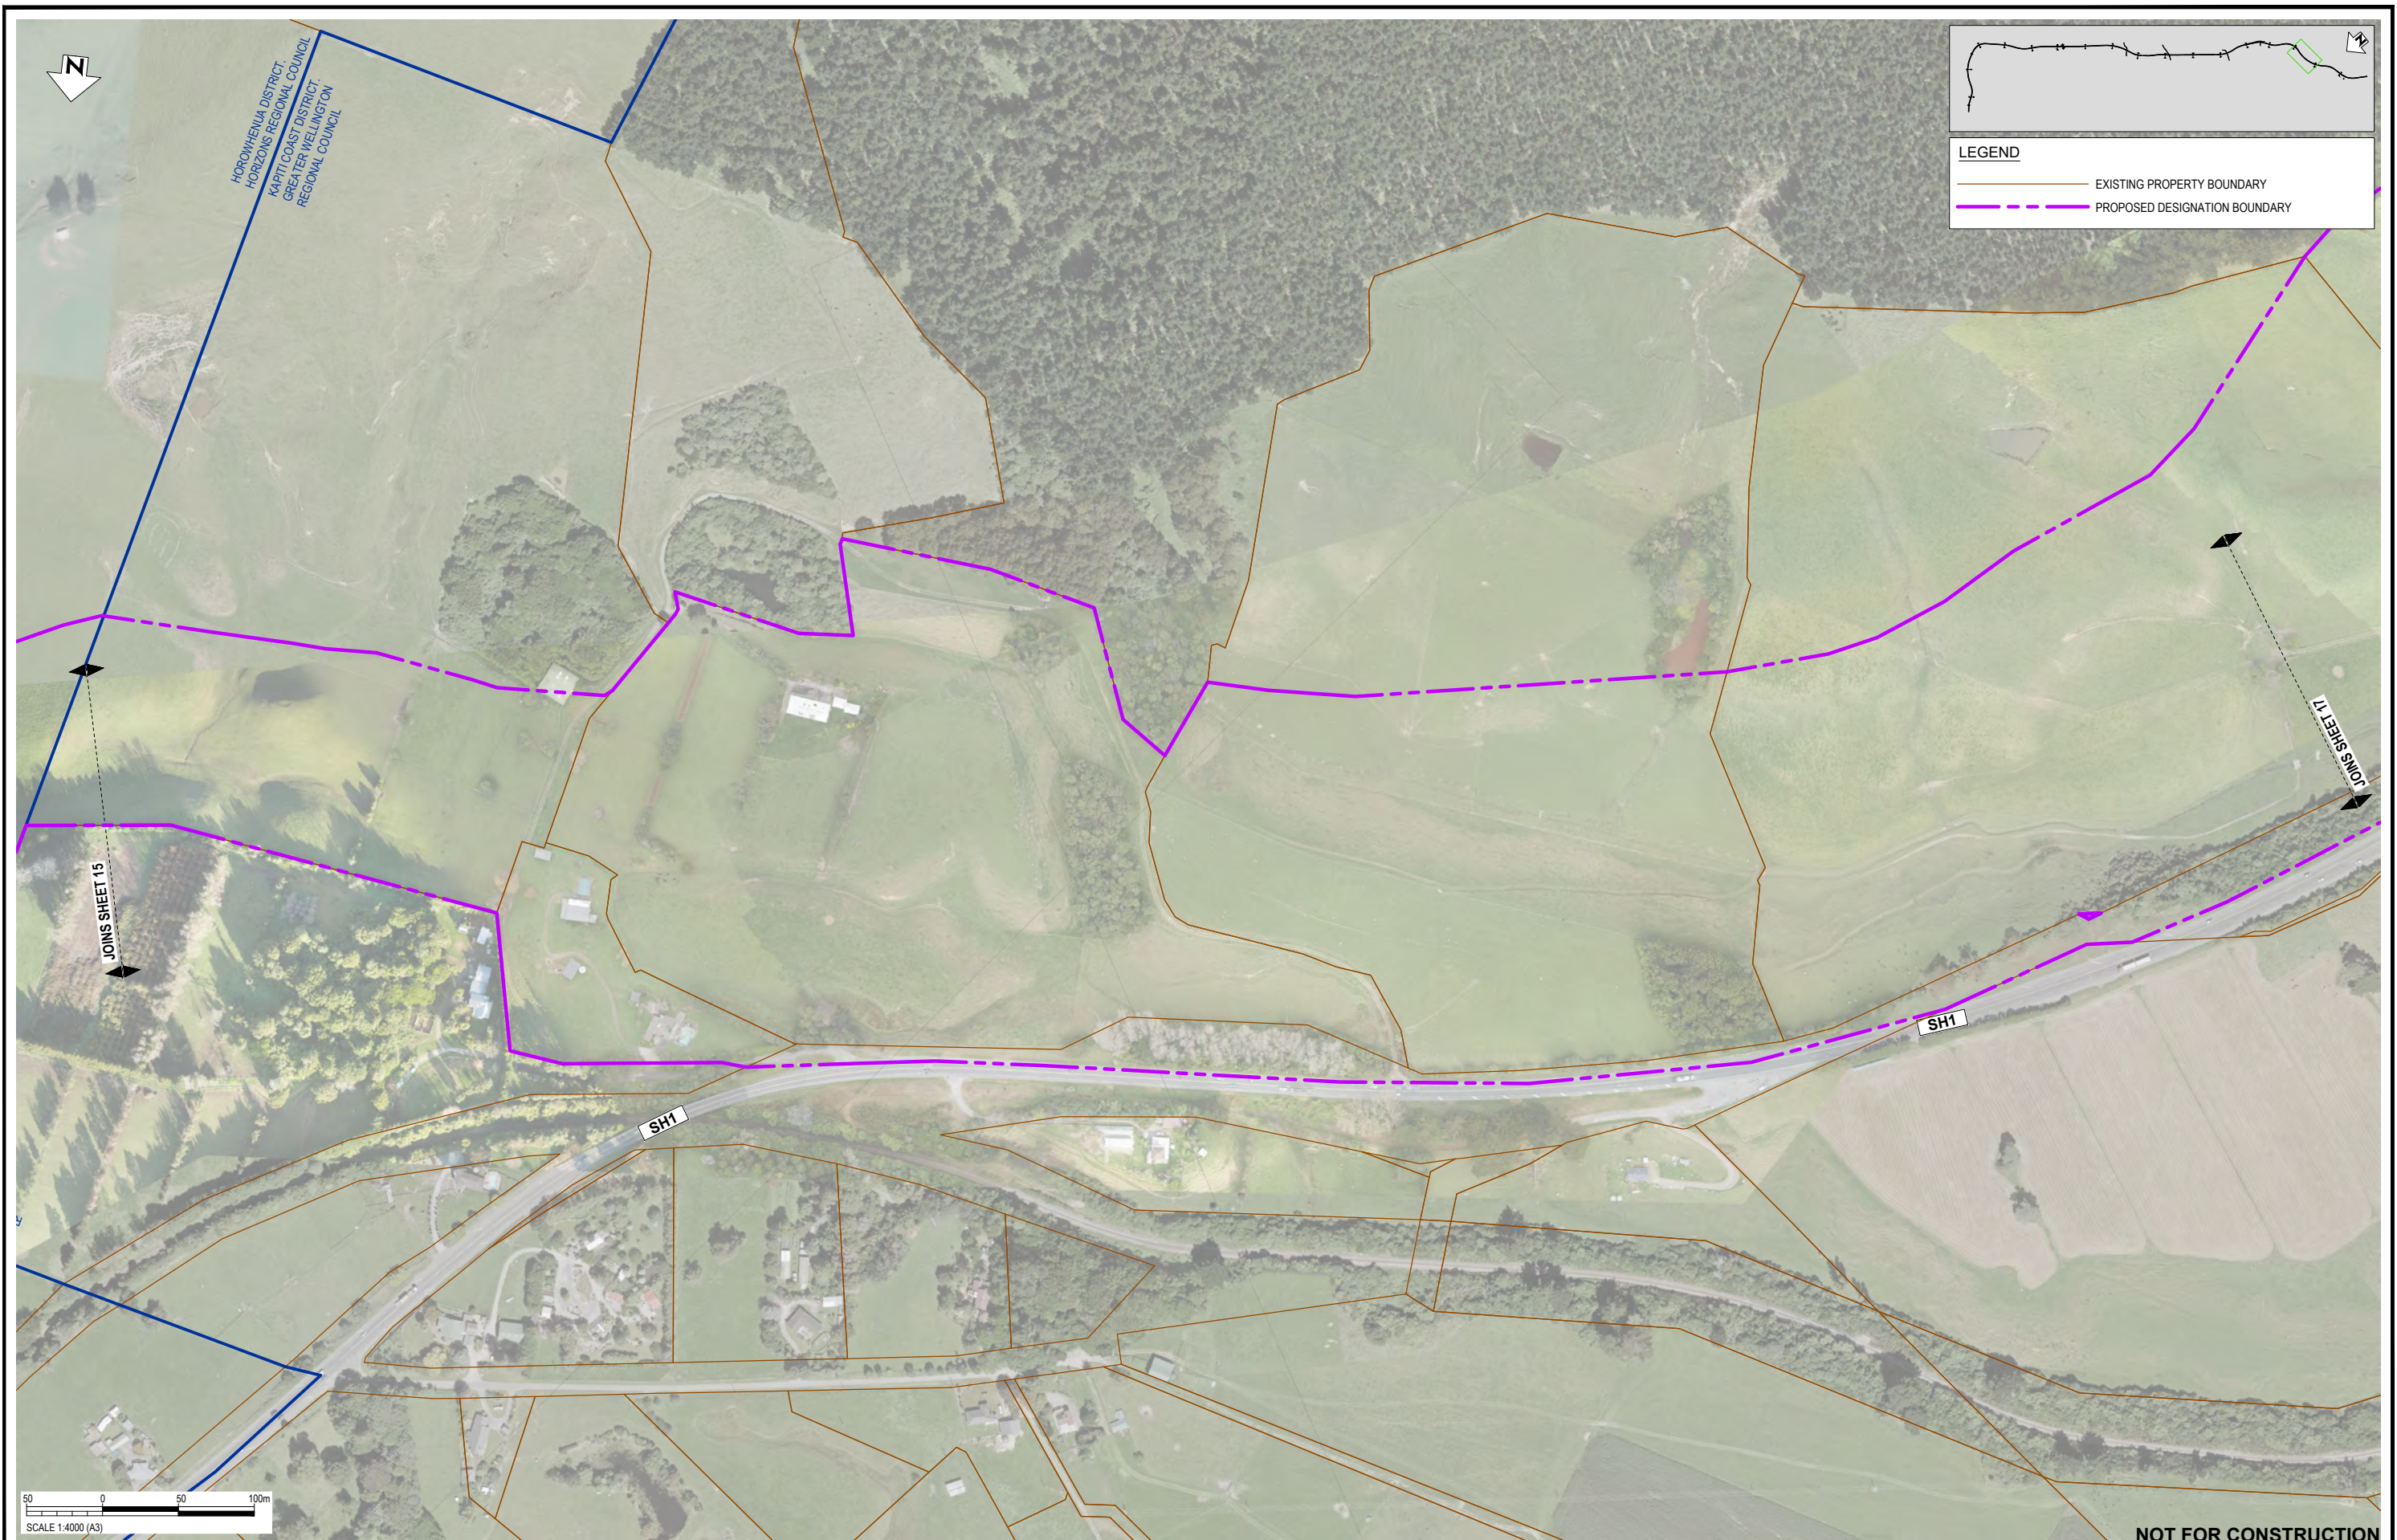

REV	DESCRIPTION	DRN	CHK	APP	DATE
C	DESIGNATION AMENDED	MH	JP	JP	10.22
B	ISSUED FOR RMA CONSENT	SS	JP	JP	19.08.22
A	ISSUED FOR CONSENT - DRAFT	SS	PP	JP	20.04.22

SURVEYED	-	-
DESIGNED	-	-
DRAWN	Steve Sutton	21.02.22
CAD REVIEW	Steve Sutton	18.04.22
DESIGN CHECK	Jamie Povall	19.04.22
DESIGN REVIEW	Phil Peet	19.04.22
APPROVED	Jamie Povall	10.10.22
PROF REGISTRATION:		

Client:




WAKA KOTAHI
OTAKI TO NORTH OF LEVIN PROJECT

DESIGNATION PLAN
SHEET 16


Status Stamp	FOR CONSENT
Date Stamp	10.10.22
Scale	1 : 4000 (A3)
Drawing No.	310203848-01-001-G0315
Rev.	C



LEGEND

— EXISTING PROPERTY BOUNDARY

— PROPOSED DESIGNATION BOUNDARY

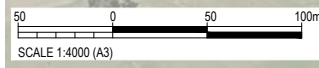

NOT FOR CONSTRUCTION

REV	DESCRIPTION	DRN	CHK	APP	DATE
C	DESIGNATION AMENDED	MH	JP	JP	10.22
B	ISSUED FOR RMA CONSENT	SS	JP	JP	19.08.22
A	ISSUED FOR CONSENT - DRAFT	SS	PP	JP	20.04.22

SURVEYED	-	-
DESIGNED	-	-
DRAWN	Steve Sutton	21.02.22
CAD REVIEW	Steve Sutton	18.04.22
DESIGN CHECK	Jamie Povall	19.04.22
DESIGN REVIEW	Phil Peet	19.04.22
APPROVED	Jamie Povall	10.10.22
PROF REGISTRATION:		




Client:
WAKA KOTAHI
 OTAKI TO NORTH OF LEVIN PROJECT
 DESIGNATION PLAN
 SHEET 17

Status Stamp	FOR CONSENT
Date Stamp	10.10.22
Scale	1 : 4000 (A3)
Drawing No.	310203848-01-001-G0316
Rev.	C



REV	DESCRIPTION	DRN	CHK	APP	DATE
C	DESIGNATION AMENDED	MH	JP	JP	10.22
B	ISSUED FOR RMA CONSENT	SS	JP	JP	19.08.22
A	ISSUED FOR CONSENT - DRAFT	SS	PP	JP	20.04.22

SURVEYED	-	-
DESIGNED	-	-
DRAWN	Steve Sutton	21.02.22
CAD REVIEW	Steve Sutton	18.04.22
DESIGN CHECK	Jamie Povall	19.04.22
DESIGN REVIEW	Phil Peet	19.04.22
APPROVED	Jamie Povall	10.10.22
PROF REGISTRATION:		

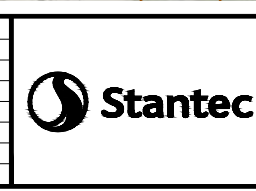

Client: WAKA KOTAHI
 OTAKI TO NORTH OF LEVIN PROJECT
 DESIGNATION PLAN
 SHEET 18

Status Stamp	FOR CONSENT
Date Stamp	10.10.22
Scale	1 : 4000 (A3)
Drawing No.	310203848-01-001-G0317
Rev.	C