

PLAN SET J

Waitarere Beach Road Curves Project Typical Cross Sections

Prepared for The New Zealand Transport Agency

November 2015




MWH[®]


BUILDING A BETTER WORLD

DO NOT SCALE - IF IN DOUBT, ASK



ORIGINAL SIZE **A1**

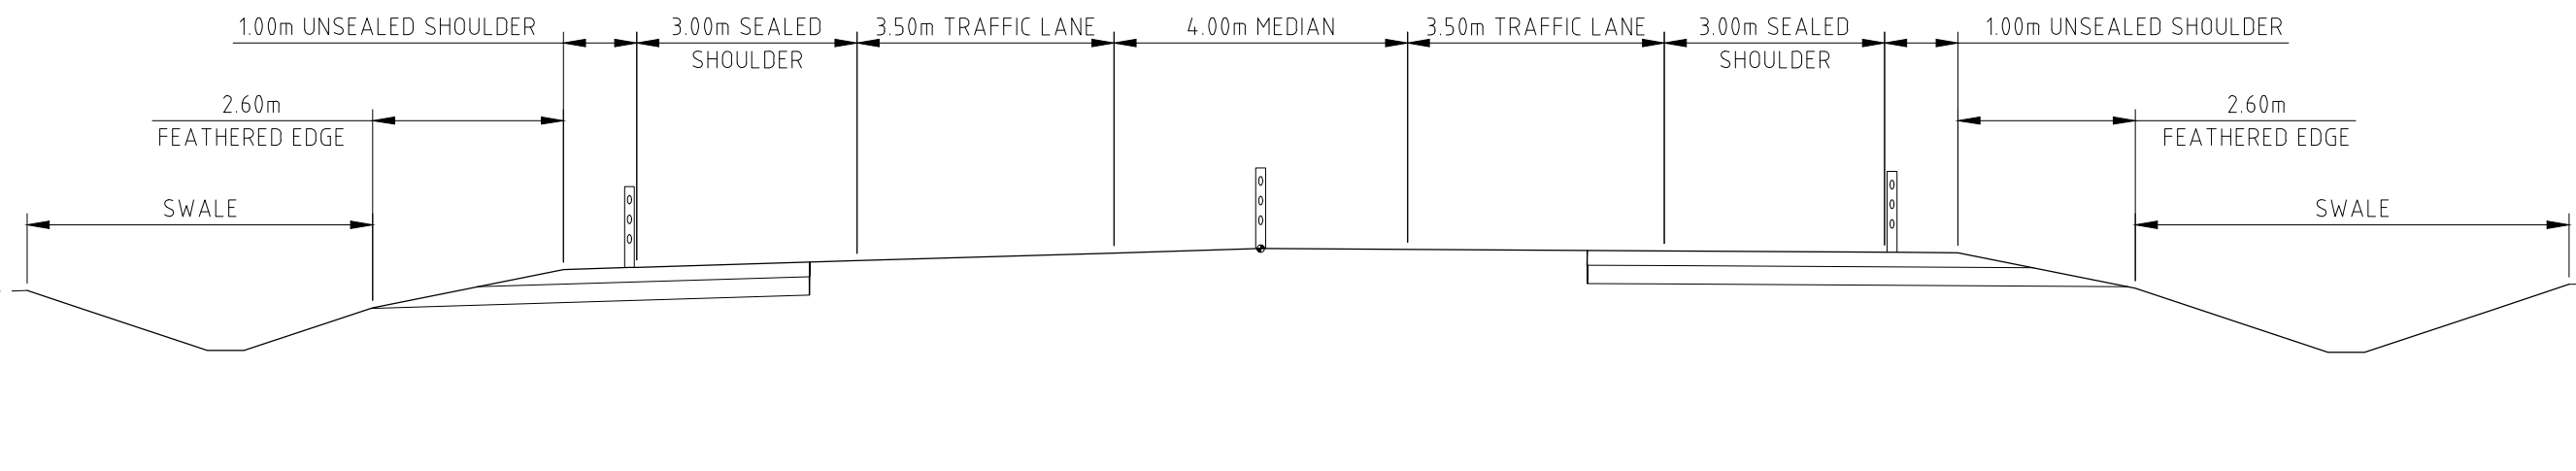

PROPOSED CROSS SECTION

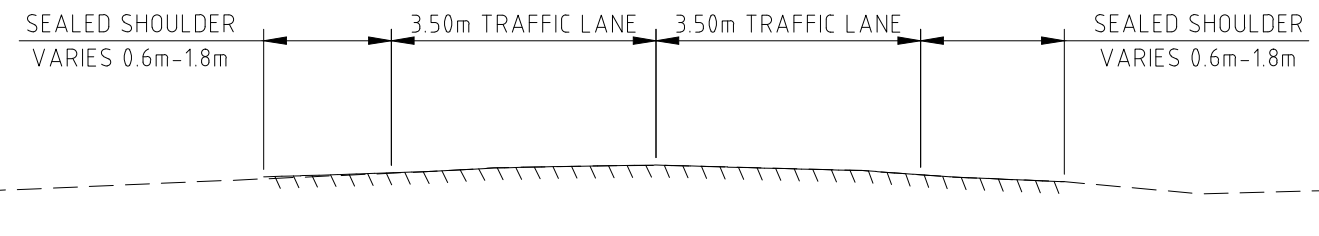

EXISTING CROSS SECTION

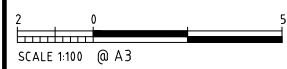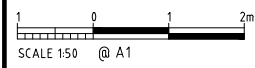

B	ISSUED FOR CONSENT	PJC	JP	PP	11/15	
A	FOR CONSULTATION	PJC	JP	APP	10/15	
REV		DRN	CHK	APP	DATE	

SURVEYED	LIDAR & Aerial Photos	04/14
DESIGNED	Barbara Browne	06/14
DRAWN	Phillip Cook	10/15
CAD REVIEW		
DESIGN CHECK		
DESIGN REVIEW		
APPROVED		
PROF REGISTRATION:		



**WAITARERE BEACH ROAD
CURVES PROJECT**

TYPICAL CROSS SECTIONS

Status Stamp	FOR CONSENT
Date Stamp	12/11/2015
Scales	1:50 @A1, 1:100 @A3
Drawing No.	80500902-04-0853-C753
Rev.	B

NOT FOR CONSTRUCTION