



ORIGINAL SIZE A1


NOT FOR CONSTRUCTION

REV	DESCRIPTION	DATE	BY	CHK	APP
A	PRELIMINARY	25/11/13	GC	PP	PP
	REVISIONS		DBN	ENK	APP

SURVEYED	-	-
DESIGNED	G. CORIN	11/13
DRAWN	G. CORIN	11/13
CAD REVIEW	-	-
DESIGN CHECK	P. PEET	11/13
DESIGN REVIEW	M. OPPENHUIS	11/13
APPROVED	P. PEET	11/13
PROF REGISTRATION:	-	-


NZ TRANSPORT AGENCY
 SH1: OTAKI TO NORTH OF LEVIN RONS: SCOPING OPTIONS
 SH1 SH57 BIFURCATION: OPTION 3C
 LAYOUT PLAN

Status Stamp	PRELIMINARY
Date Stamp	25 NOVEMBER 2013
Scale	1:2000 (A1); 1:4000 (A3)
Drawing No	80500902-05-003-C001
Rev	A

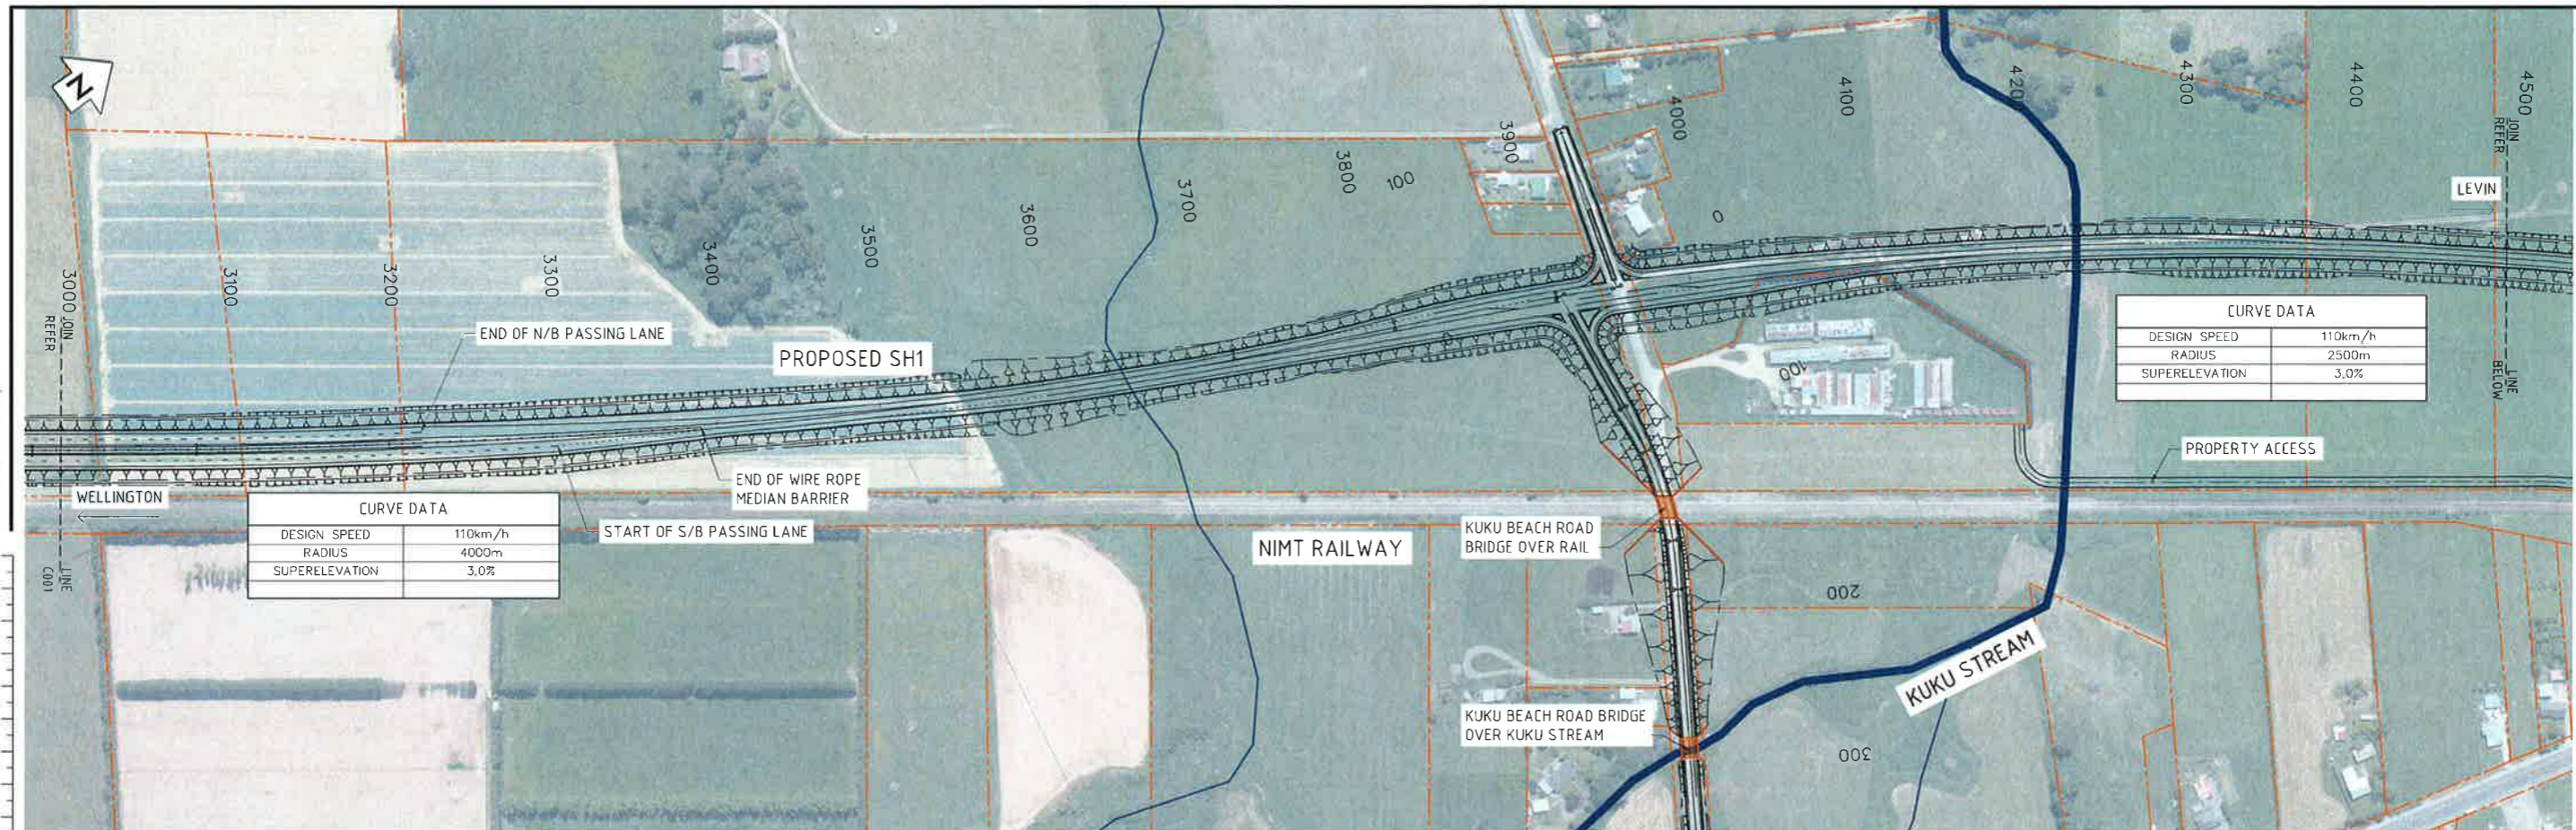

CURVE DATA	
DESIGN SPEED	110km/h
RADIUS	4000m
SUPERELEVATION	3.0%


CURVE DATA	
DESIGN SPEED	110km/h
RADIUS	2500m
SUPERELEVATION	3.0%

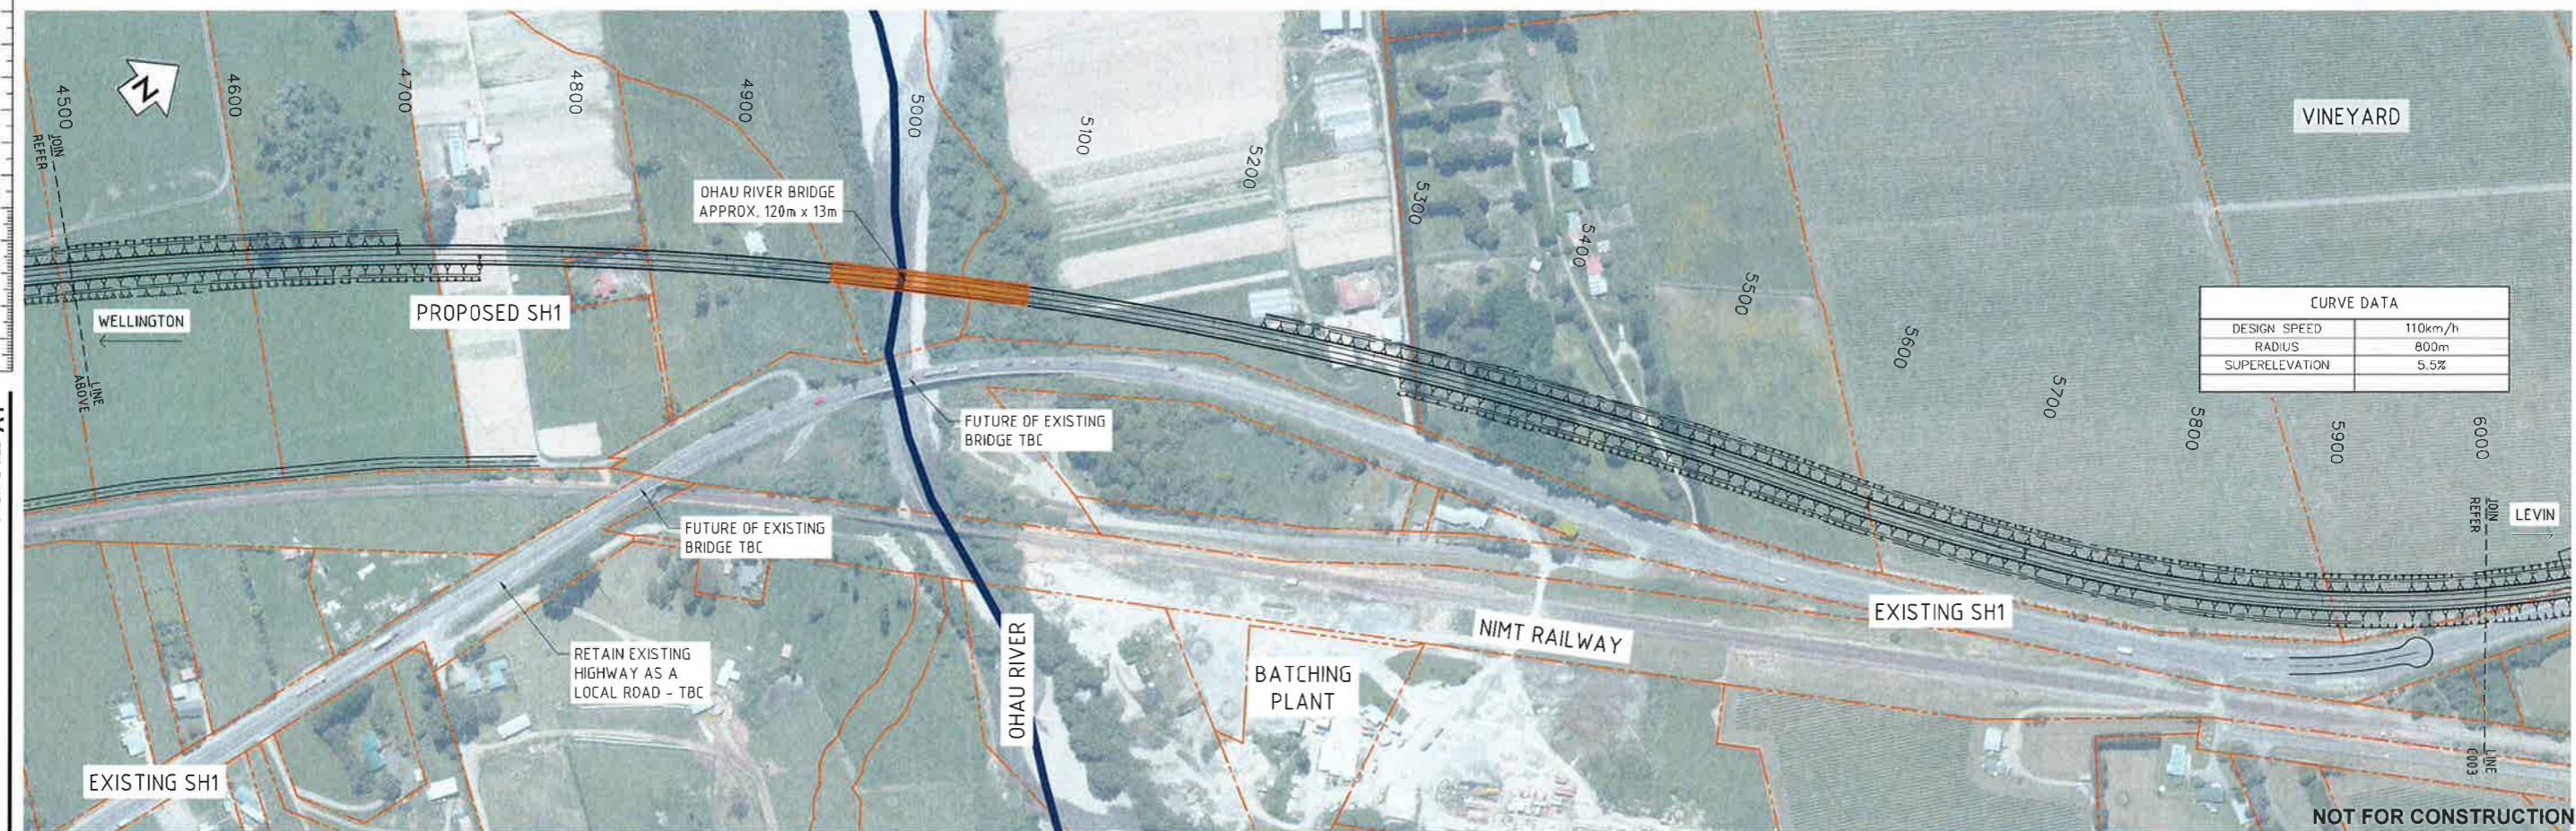

CURVE DATA	
DESIGN SPEED	110km/h
RADIUS	800m
SUPERELEVATION	5.5%

ORIGINAL SIZE A1 DO NOT SCALE - IF IN DOUBT, ASK 250mm 0 10 20 30 40 50 60 70 80 90 100	SURVEYED DESIGNED DRAWN CAD REVIEW DESIGN CHECK DESIGN REVIEW APPROVED	G. CORIN G. CORIN P. PEET M. OPPENHUIS P. PEET	11/13 11/13 11/13 11/13 11/13		NZ TRANSPORT AGENCY SH1: OTAKI TO NORTH OF LEVIN RONS: SCOPING OPTIONS SH1 SH57 BIFURCATION: OPTION 3C LAYOUT PLAN	Status Stamp PRELIMINARY
	PRELIMINARY REVISIONS DATE: 25/11/13	Date Stamp 25 NOVEMBER 2013	Scale: 1:2000 (A1), 1:4000 (A3)			

THESE DRAWINGS SHALL ONLY BE USED FOR THE PURPOSE FOR WHICH THEY WERE SUPPLIED. ANY RE-USE IS PROHIBITED AND NO PART OF THIS DOCUMENT MAY BE REPRODUCED OR DISTRIBUTED WITHOUT THE WRITTEN PERMISSION OF MWH LTD.

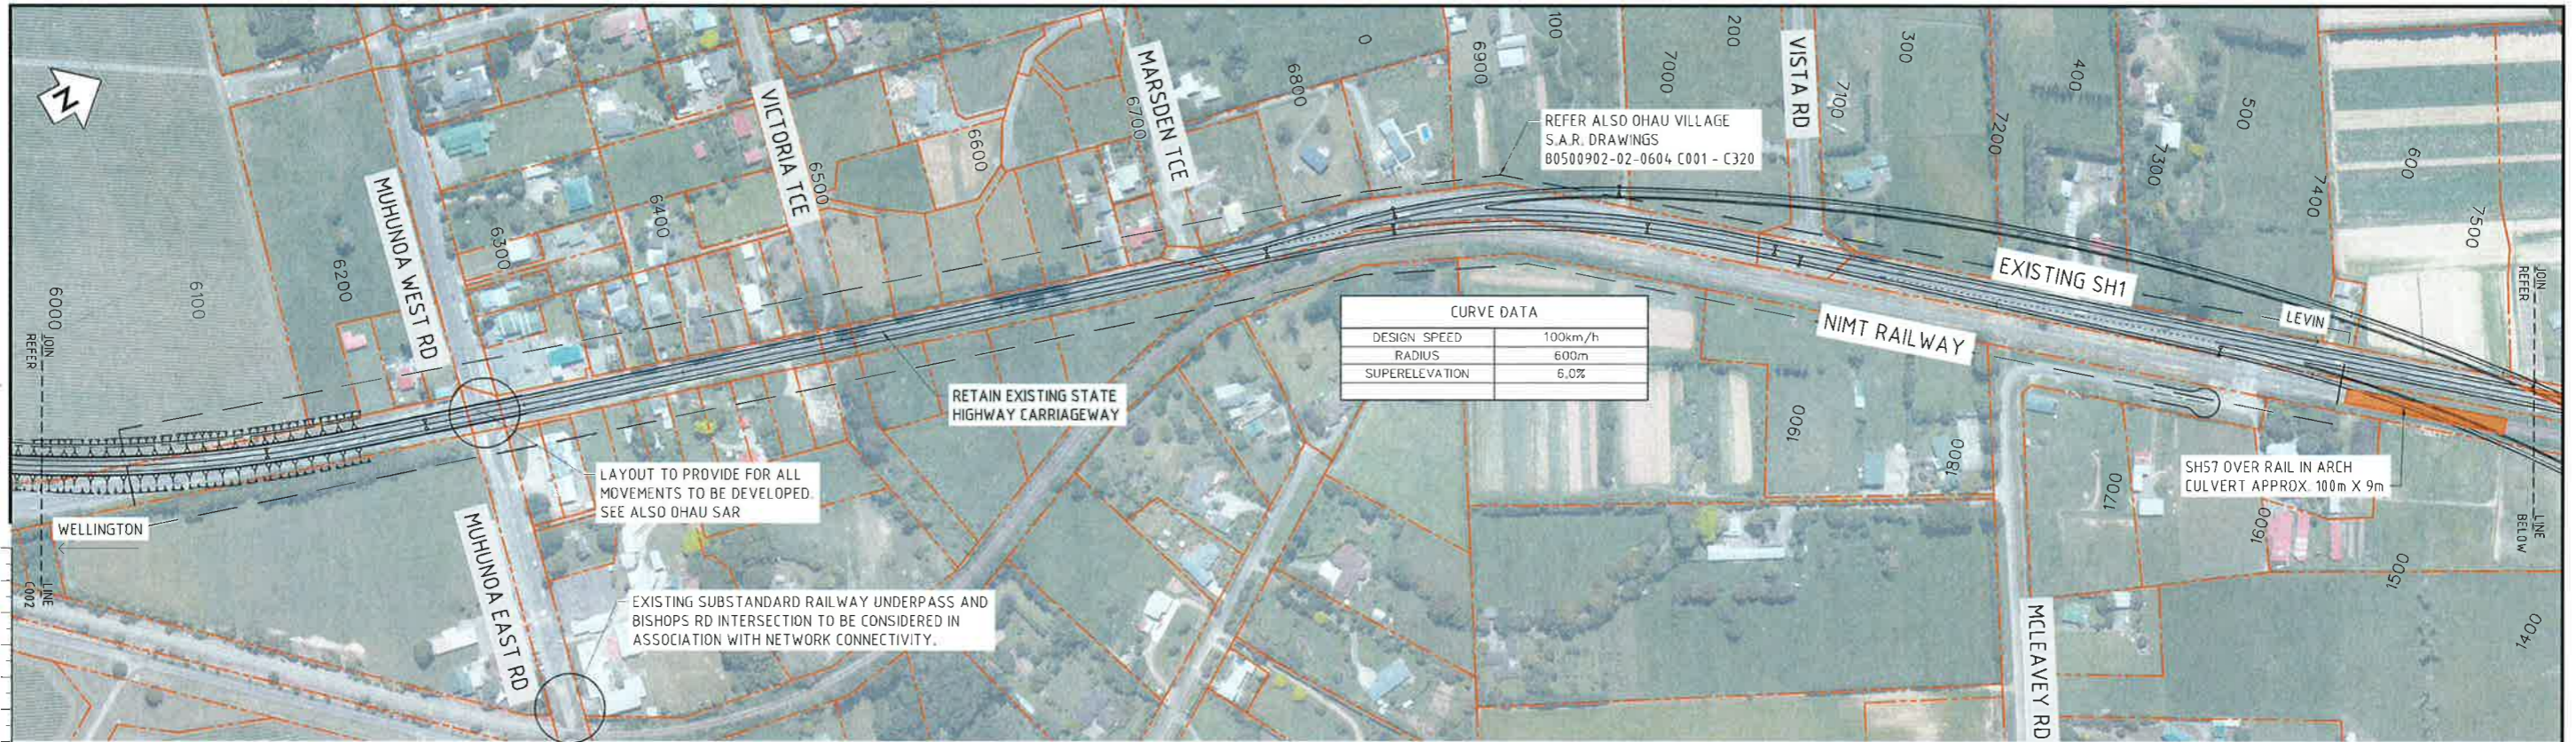

<table border="1"> <thead> <tr> <th>REV</th> <th>DESCRIPTION</th> <th>DATE</th> </tr> </thead> <tbody> <tr> <td>A</td> <td>PRELIMINARY</td> <td>25/11/13</td> </tr> </tbody> </table>			REV	DESCRIPTION	DATE	A	PRELIMINARY	25/11/13	<table border="1"> <tbody> <tr> <td>SURVEYED</td> <td>-</td> <td>-</td> </tr> <tr> <td>DESIGNED</td> <td>G. CORIN</td> <td>11/13</td> </tr> <tr> <td>DRAWN</td> <td>G. CORIN</td> <td>11/13</td> </tr> <tr> <td>CAD REVIEW</td> <td>-</td> <td>-</td> </tr> <tr> <td>DESIGN CHECK</td> <td>P. PEET</td> <td>11/13</td> </tr> <tr> <td>DESIGN REVIEW</td> <td>M. OPPENHUIS</td> <td>11/13</td> </tr> <tr> <td>APPROVED</td> <td>P. PEET</td> <td>11/13</td> </tr> <tr> <td>PROF. REGISTRATION</td> <td>-</td> <td>-</td> </tr> </tbody> </table>	SURVEYED	-	-	DESIGNED	G. CORIN	11/13	DRAWN	G. CORIN	11/13	CAD REVIEW	-	-	DESIGN CHECK	P. PEET	11/13	DESIGN REVIEW	M. OPPENHUIS	11/13	APPROVED	P. PEET	11/13	PROF. REGISTRATION	-	-	 	<p>NZ TRANSPORT AGENCY SH1: OTAKI TO NORTH OF LEVIN RONS: SCOPING OPTIONS</p> <p>SH1 SH57 BIFURCATION: OPTION 3C LAYOUT PLAN</p>	<table border="1"> <tr> <td>Status Stamp</td> <td>PRELIMINARY</td> </tr> <tr> <td>Date Stamp</td> <td>25 NOVEMBER 2013</td> </tr> <tr> <td>Scale</td> <td>1:2000 (A1), 1:4000 (A3)</td> </tr> <tr> <td>Drawing No.</td> <td>80500902-05-003-C003</td> </tr> <tr> <td>Rev.</td> <td>A</td> </tr> </table>	Status Stamp	PRELIMINARY	Date Stamp	25 NOVEMBER 2013	Scale	1:2000 (A1), 1:4000 (A3)	Drawing No.	80500902-05-003-C003	Rev.	A
REV	DESCRIPTION	DATE	
A	PRELIMINARY	25/11/13	
SURVEYED	-	-	
DESIGNED	G. CORIN	11/13	
DRAWN	G. CORIN	11/13	
CAD REVIEW	-	-	
DESIGN CHECK	P. PEET	11/13	
DESIGN REVIEW	M. OPPENHUIS	11/13	
APPROVED	P. PEET	11/13	
PROF. REGISTRATION	-	-	
Status Stamp	PRELIMINARY	
Date Stamp	25 NOVEMBER 2013	
Scale	1:2000 (A1), 1:4000 (A3)	
Drawing No.	80500902-05-003-C003	
Rev.	A	

© COPYRIGHT © THESE DRAWINGS SHALL ONLY BE USED FOR THE PURPOSE FOR WHICH THEY WERE SUPPLIED. ANY RE-USE IS PROHIBITED AND NO PART OF THIS DOCUMENT MAY BE REPRODUCED OR DISTRIBUTED WITHOUT THE WRITTEN PERMISSION OF MWH LTD.



ORIGINAL SIZE A1

20m DO NOT SCALE - IF IN DOUBT, ASK

NOT FOR CONSTRUCTION

REV	REVISIONS	GC	PP	PP	DATE
DRN	CHK	APP	APP		
A	PRELIMINARY				25/11/13

SURVEYED		
DESIGNED	G. CORIN	11/13
DRAWN	G. CORIN	11/13
CAD REVIEW		
DESIGN CHECK	P. PEET	11/13
DESIGN REVIEW	M. OPPENHUIS	11/13
APPROVED	P. PEET	11/13
PROF REGISTRATION:		



NZ TRANSPORT AGENCY
 SH1: OTAKI TO NORTH OF LEVIN RONS: SCOPING OPTIONS
 SH1 SH57 BIFURCATION: OPTION 3C
 LAYOUT PLAN



Status Stamp	PRELIMINARY
Date Stamp	25 NOVEMBER 2013
Scales	1:2000 (A1); 1:4000 (A3)
Drawing No.	80500902-05-003-C004
Rev.	A




CURVE DATA	
DESIGN SPEED	110km/h
RADIUS	3500m
SUPERELEVATION	3%

NOT FOR CONSTRUCTION

A PRELIMINARY REVISIONS	SURVEYED DESIGNED DRAWN CAD REVIEW DESIGN CHECK DESIGN REVIEW APPROVED PROF REGISTRATION:	<table border="1"> <tr><td>G. CORIN</td><td>11/13</td></tr> <tr><td>G. CORIN</td><td>11/13</td></tr> <tr><td>P. PEET</td><td>11/13</td></tr> <tr><td>M. OPPENHUIS</td><td>11/13</td></tr> <tr><td>P. PEET</td><td>11/13</td></tr> </table>	G. CORIN	11/13	G. CORIN	11/13	P. PEET	11/13	M. OPPENHUIS	11/13	P. PEET	11/13		NZ TRANSPORT AGENCY SH1: OTAKI TO NORTH OF LEVIN RONS: SCOPING OPTIONS SH1 SH57 BIFURCATION : OPTION 4A LAYOUT PLAN	Status Stamp PRELIMINARY
			G. CORIN	11/13											
G. CORIN	11/13														
P. PEET	11/13														
M. OPPENHUIS	11/13														
P. PEET	11/13														
Date Stamp 25 NOVEMBER 2013															
Scales 1 : 2000															
Drawing No 80500902-05-004-C001															
Rev A															

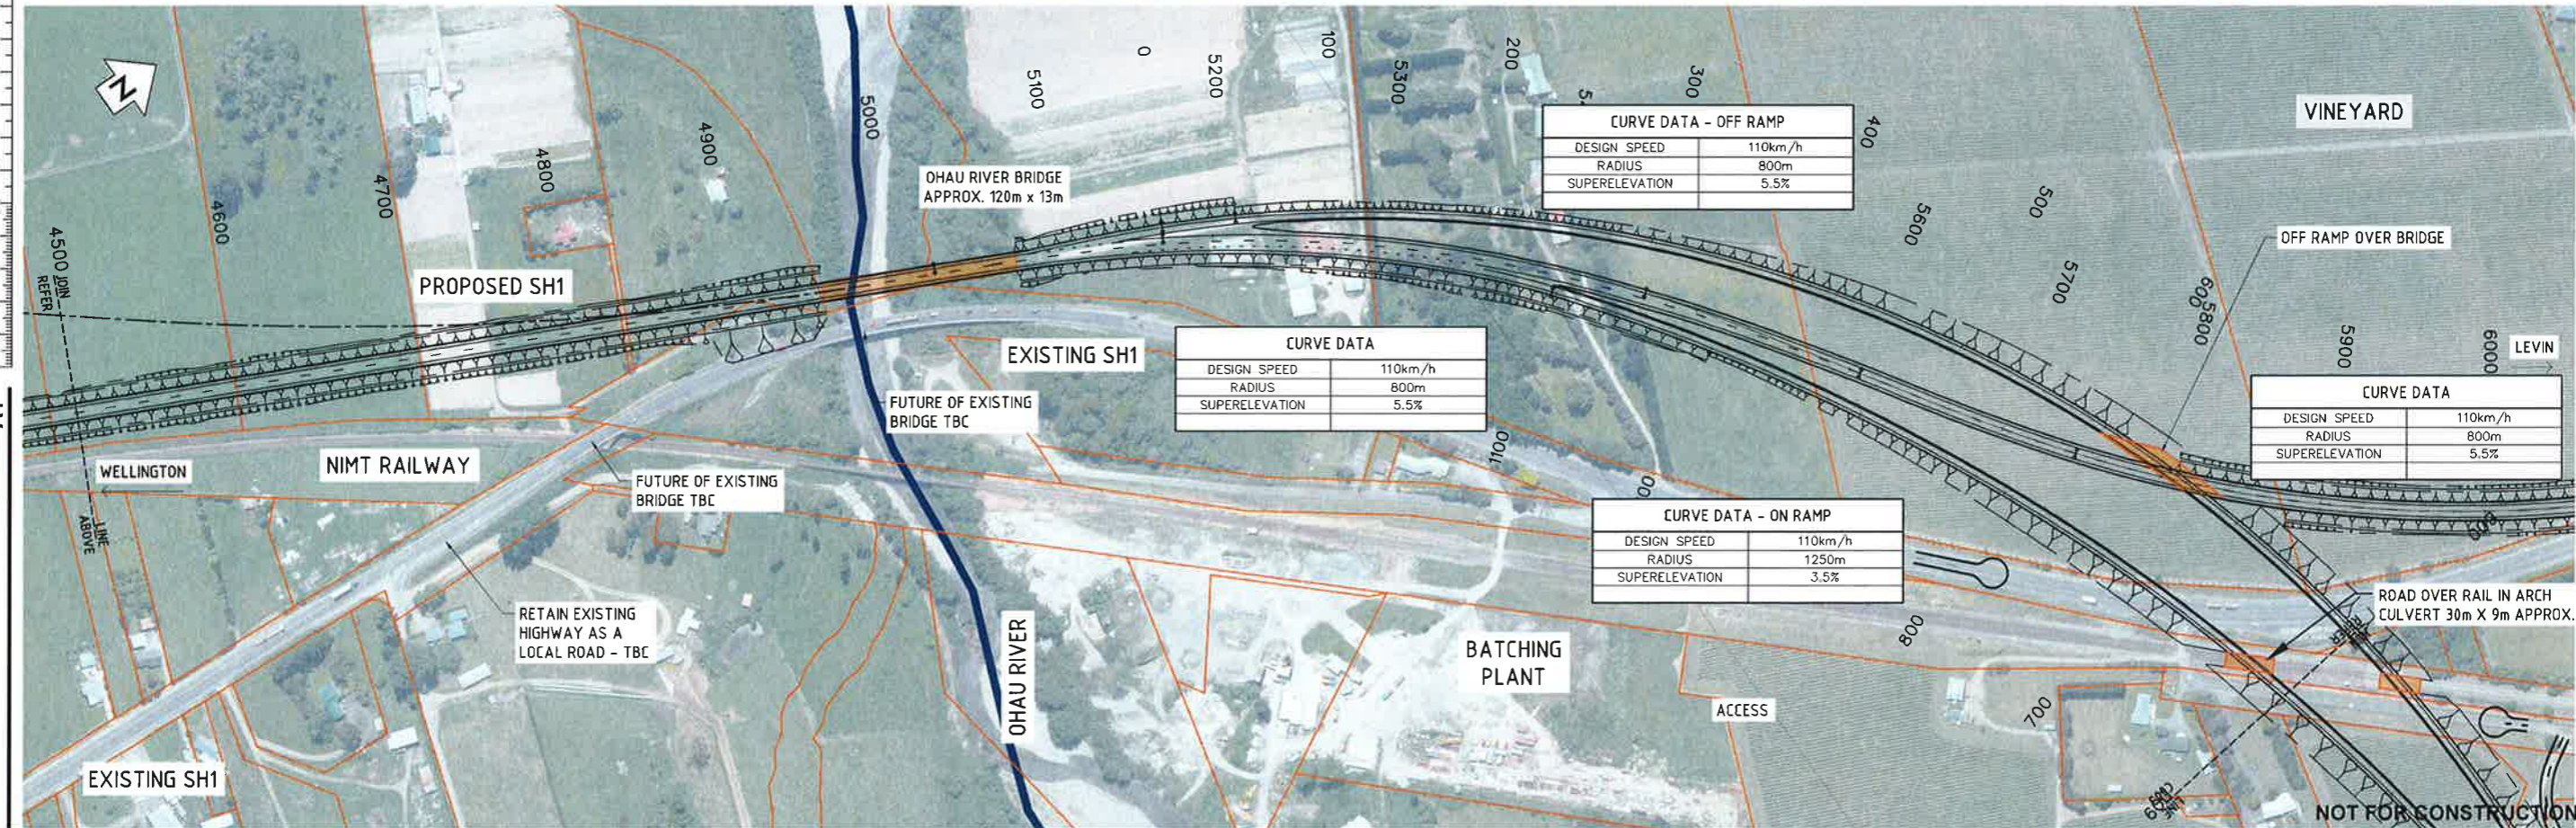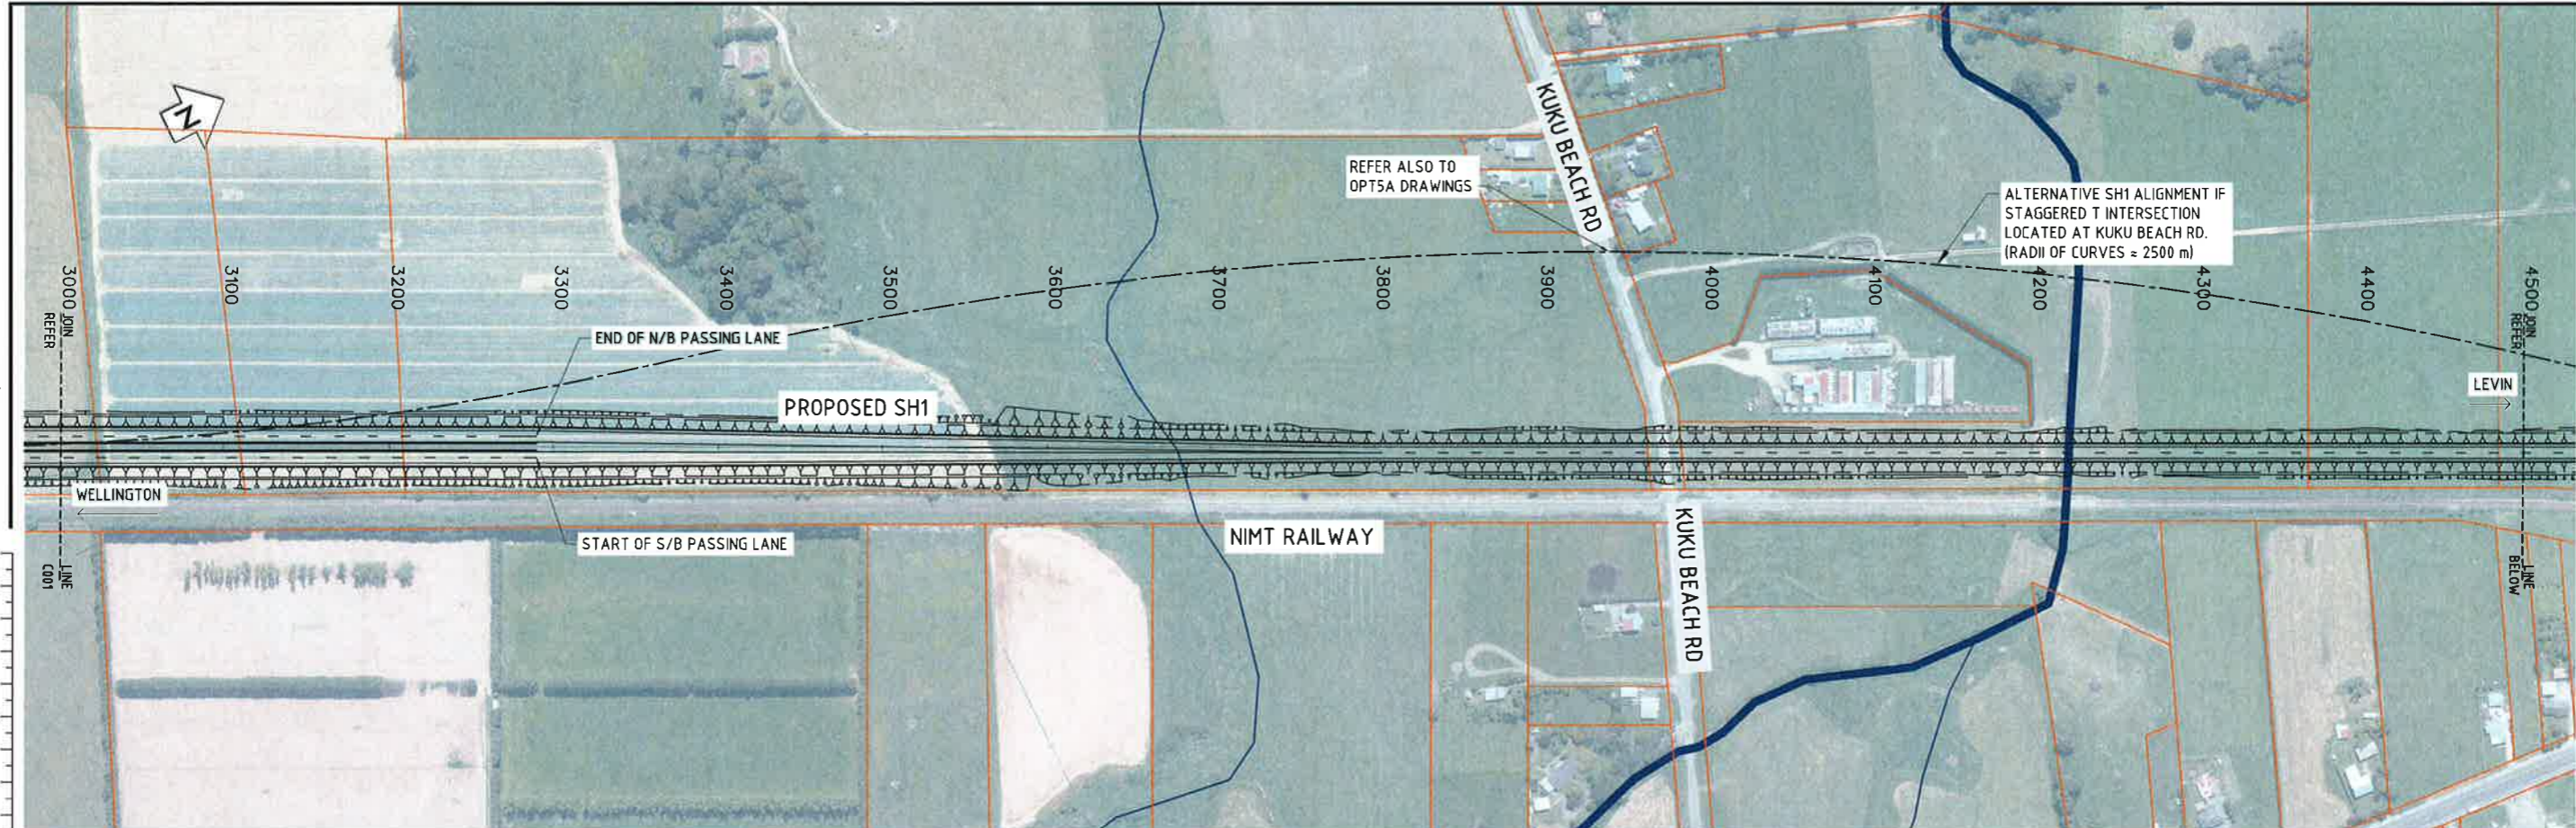

REVISIONS A PRELIMINARY GC DRN PP CHK PP APP 25/11/13 DATE		SURVEYED G. CORIN 11/13 DESIGNED G. CORIN 11/13 DRAWN G. CORIN 11/13 CAD REVIEW P. PEET 11/13 DESIGN CHECK M. OPPENHUIS 11/13 APPROVED P. PEET 11/13 PROF REGISTRATION:		NZ TRANSPORT AGENCY SH1: OTAKI TO NORTH OF LEVIN RONS: SCOPING OPTIONS SH1 SH57 BIFURCATION : OPTION 4A LAYOUT PLAN	Status Stamp PRELIMINARY Date Stamp 25 NOVEMBER 2013 Scales 1 : 2000 Drawing No. 80500902-05-004-C002 Rev. A
---	--	---	--	--	--

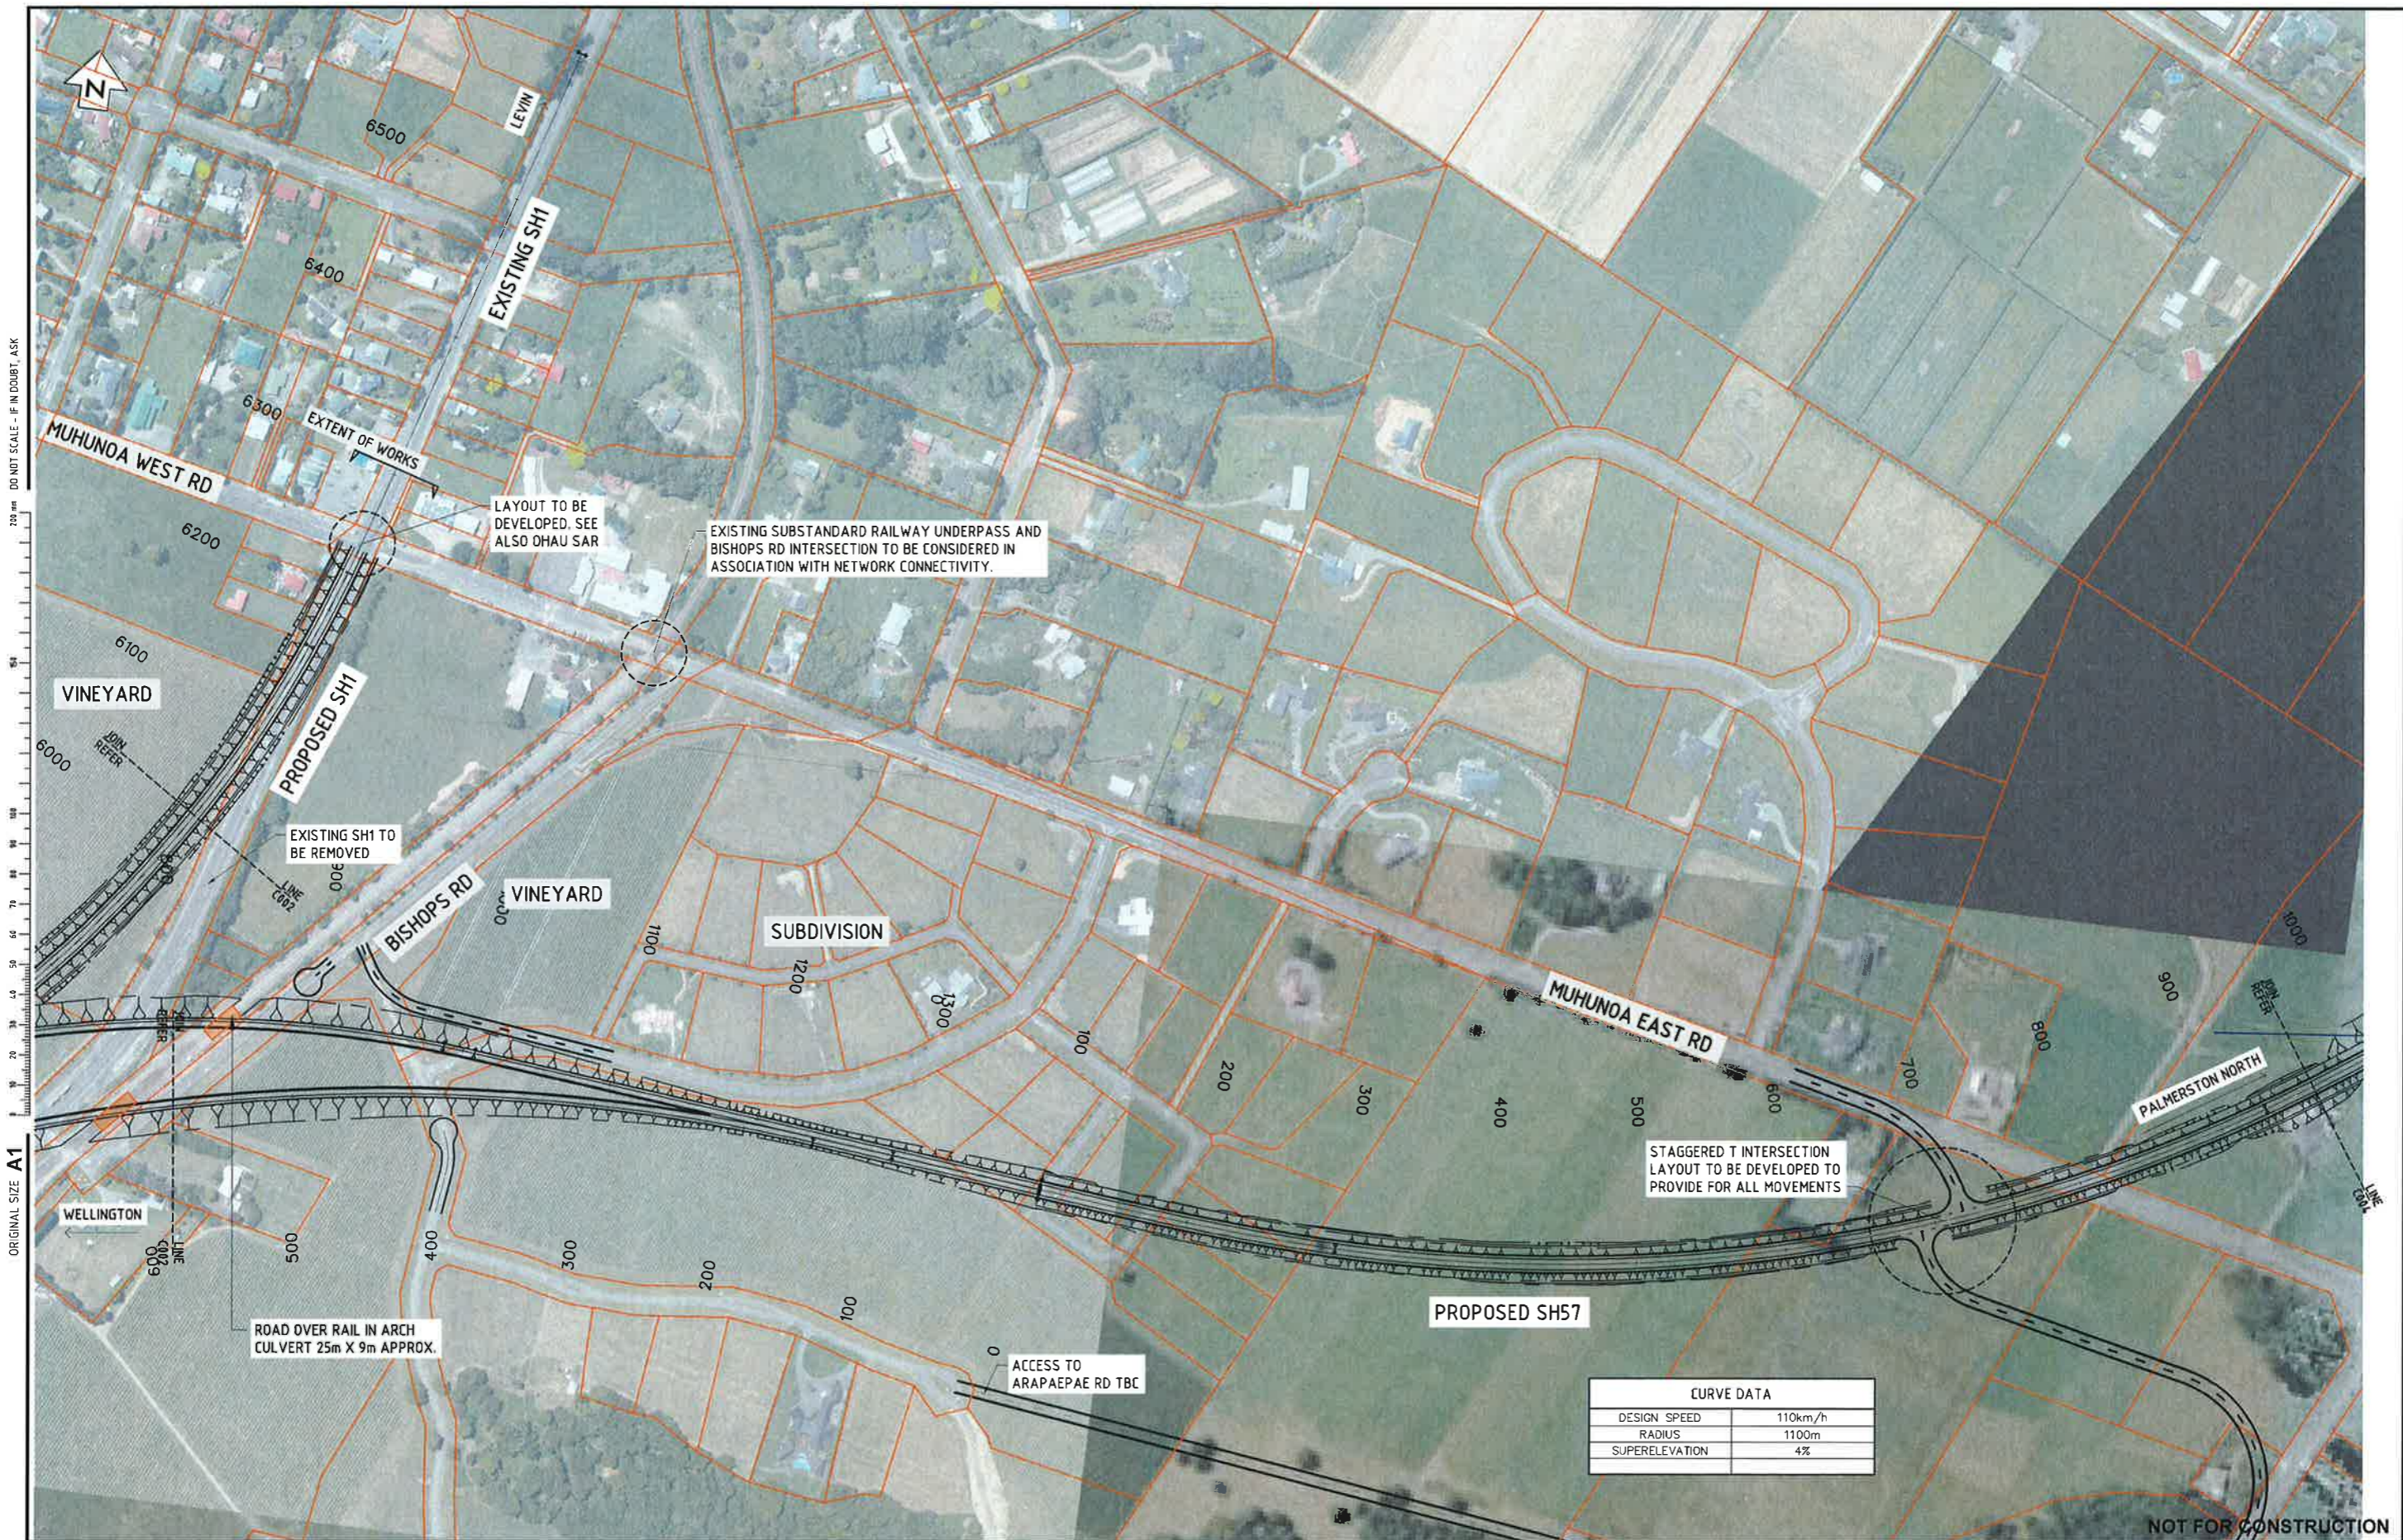


ORIGINAL SIZE A1
DO NOT SCALE - IF IN DOUBT, ASK

REV	DESCRIPTION	DATE	BY	CHK	APP
A	PRELIMINARY	25/11/13			

ACTIVITY	NAME	DATE
SURVEYED	G. CORIN	11/13
DESIGNED	G. CORIN	11/13
DRAWN	G. CORIN	11/13
CAD REVIEW	P. PEET	11/13
DESIGN CHECK	M. OPPENHUIS	11/13
APPROVED	P. PEET	11/13

NZ TRANSPORT AGENCY
 SH1: OTAKI TO NORTH OF LEVIN RONS: SCOPING OPTIONS
**SH1 SH57 BIFURCATION : OPTION 4A
 LAYOUT PLAN**

Status Stamp	PRELIMINARY
Date Stamp	25 NOVEMBER 2013
Scale	1:2000
Drawing No.	80500902-05-004-C003
Rev.	A

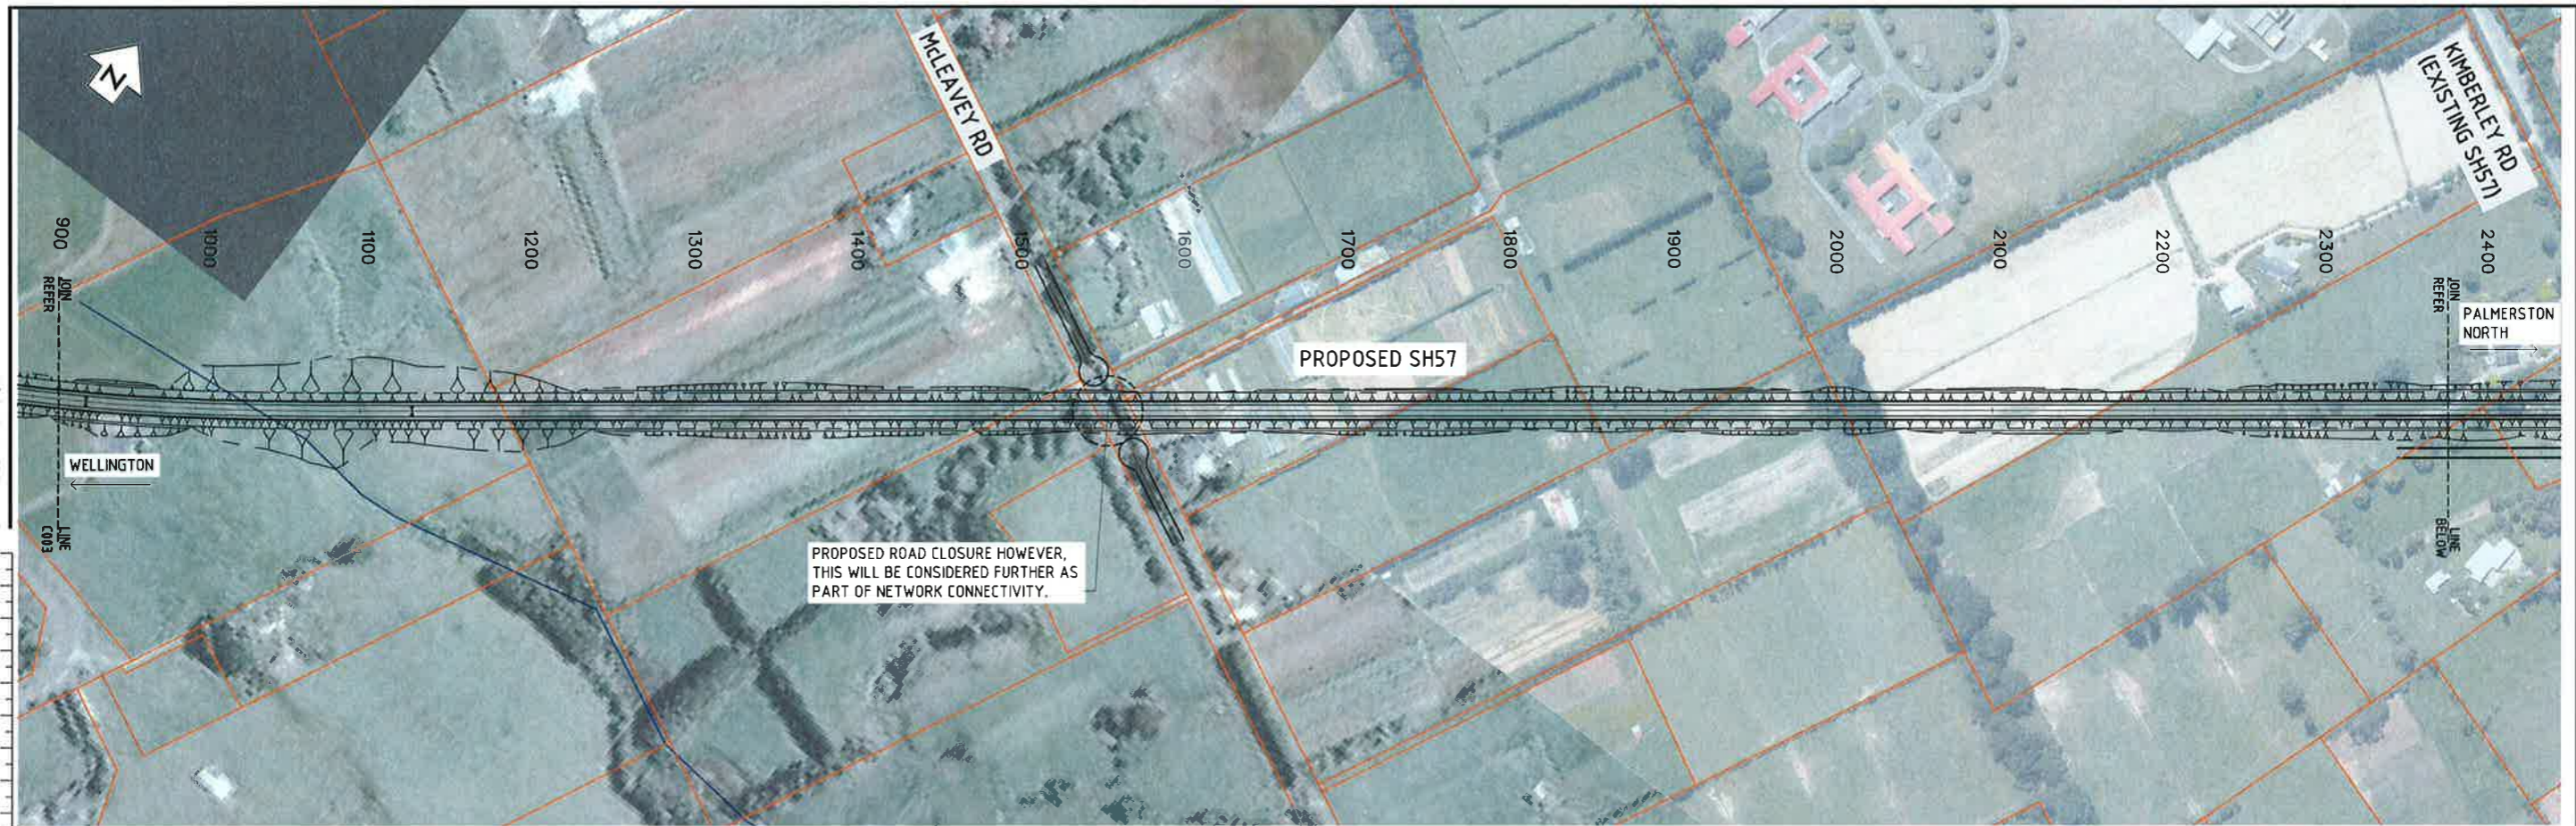

NOT FOR CONSTRUCTION


REV	DESCRIPTION	DATE	BY	CHK	APP
A	PRELIMINARY	25/11/13	GC	PP	PP

SURVEYED	G. CORIN	11/13
DESIGNED	G. CORIN	11/13
DRAWN	G. CORIN	11/13
CAD REVIEW	P. PEET	11/13
DESIGN CHECK	M. OPPENHUIS	11/13
APPROVED	P. PEET	11/13



NZ TRANSPORT AGENCY
 SH1: OTAKI TO NORTH OF LEVIN RONS: SCOPING OPTIONS
 SH1 SH57 BIFURCATION : OPTION 4A
 LAYOUT PLAN


Status Stamp	PRELIMINARY
Date Stamp	25 NOVEMBER 2013
Scales	1 : 2000
Drawing No.	80500902-05-004-C004
Rev.	A

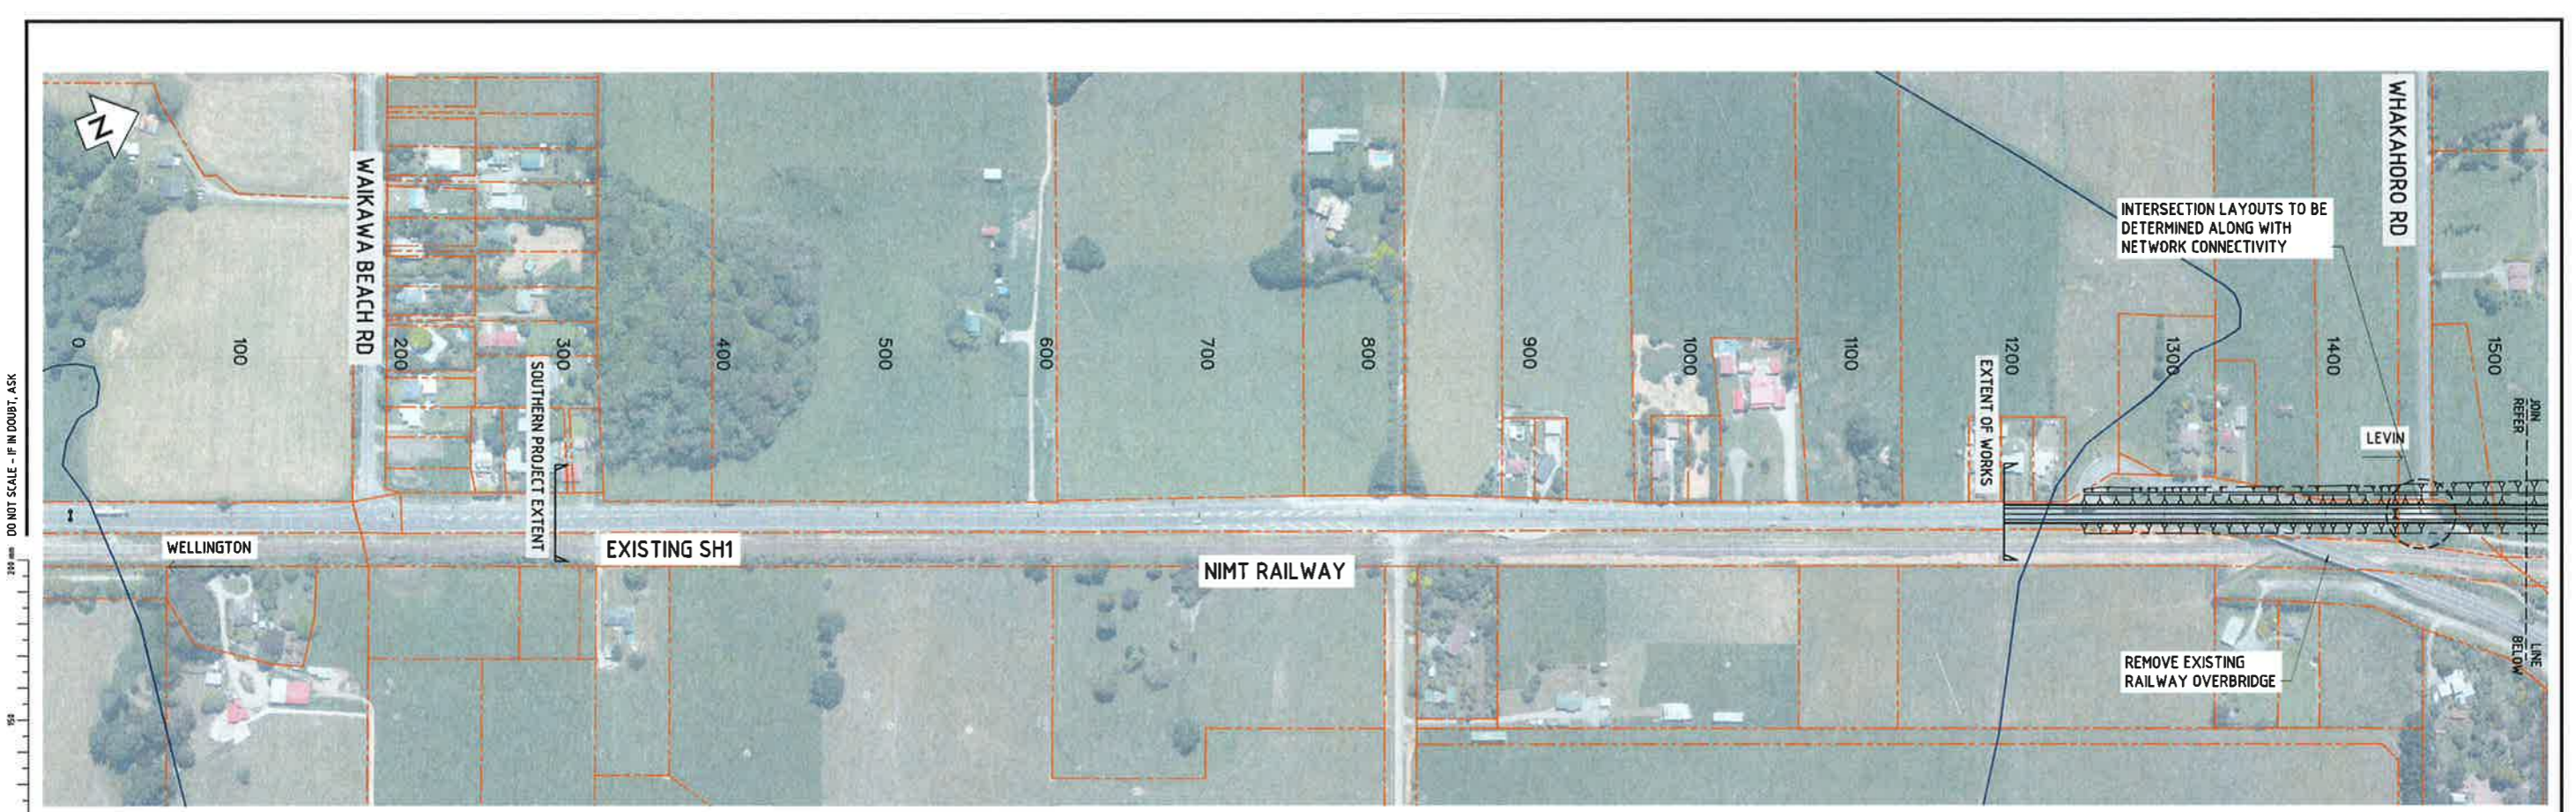

CURVE DATA	
DESIGN SPEED	110km/h
RADIUS	3500m
SUPERELEVATION	3%


NOT FOR CONSTRUCTION

<table border="1"> <tr> <td>REV</td> <td>DESCRIPTION</td> <td>GC</td> <td>PP</td> <td>PP</td> <td>TS/11/13</td> </tr> <tr> <td>A</td> <td>PRELIMINARY</td> <td>DRN</td> <td>CHK</td> <td>APP</td> <td>DATE</td> </tr> </table>		REV	DESCRIPTION	GC	PP	PP	TS/11/13	A	PRELIMINARY	DRN	CHK	APP	DATE	<table border="1"> <tr> <td>SURVEYED</td> <td>-</td> <td>-</td> </tr> <tr> <td>DESIGNED</td> <td>G. CORIN</td> <td>11/13</td> </tr> <tr> <td>DRAWN</td> <td>G. CORIN</td> <td>11/13</td> </tr> <tr> <td>CAD REVIEW</td> <td>-</td> <td>-</td> </tr> <tr> <td>DESIGN CHECK</td> <td>P. PEET</td> <td>11/13</td> </tr> <tr> <td>DESIGN REVIEW</td> <td>M. OPPENHUIS</td> <td>11/13</td> </tr> <tr> <td>APPROVED</td> <td>P. PEET</td> <td>11/13</td> </tr> </table>	SURVEYED	-	-	DESIGNED	G. CORIN	11/13	DRAWN	G. CORIN	11/13	CAD REVIEW	-	-	DESIGN CHECK	P. PEET	11/13	DESIGN REVIEW	M. OPPENHUIS	11/13	APPROVED	P. PEET	11/13			<p>NZ TRANSPORT AGENCY SH1: OTAKI TO NORTH OF LEVIN RONS: SCOPING OPTIONS</p> <p>SH1 SH57 BIFURCATION: OPTION 5A LAYOUT PLAN</p>	<table border="1"> <tr> <td>Status Stamp</td> <td>PRELIMINARY</td> </tr> <tr> <td>Date Stamp</td> <td>25 NOVEMBER 2013</td> </tr> <tr> <td>Scale</td> <td>1:2000 (A1); 1:4000 (A3)</td> </tr> <tr> <td>Drawing No.</td> <td>80500902-05-005-C001</td> </tr> <tr> <td>Rev.</td> <td>A</td> </tr> </table>	Status Stamp	PRELIMINARY	Date Stamp	25 NOVEMBER 2013	Scale	1:2000 (A1); 1:4000 (A3)	Drawing No.	80500902-05-005-C001	Rev.	A
REV	DESCRIPTION	GC	PP	PP	TS/11/13	
A	PRELIMINARY	DRN	CHK	APP	DATE	
SURVEYED	-	-	
DESIGNED	G. CORIN	11/13	
DRAWN	G. CORIN	11/13	
CAD REVIEW	-	-	
DESIGN CHECK	P. PEET	11/13	
DESIGN REVIEW	M. OPPENHUIS	11/13	
APPROVED	P. PEET	11/13	
Status Stamp	PRELIMINARY	
Date Stamp	25 NOVEMBER 2013	
Scale	1:2000 (A1); 1:4000 (A3)	
Drawing No.	80500902-05-005-C001	
Rev.	A	

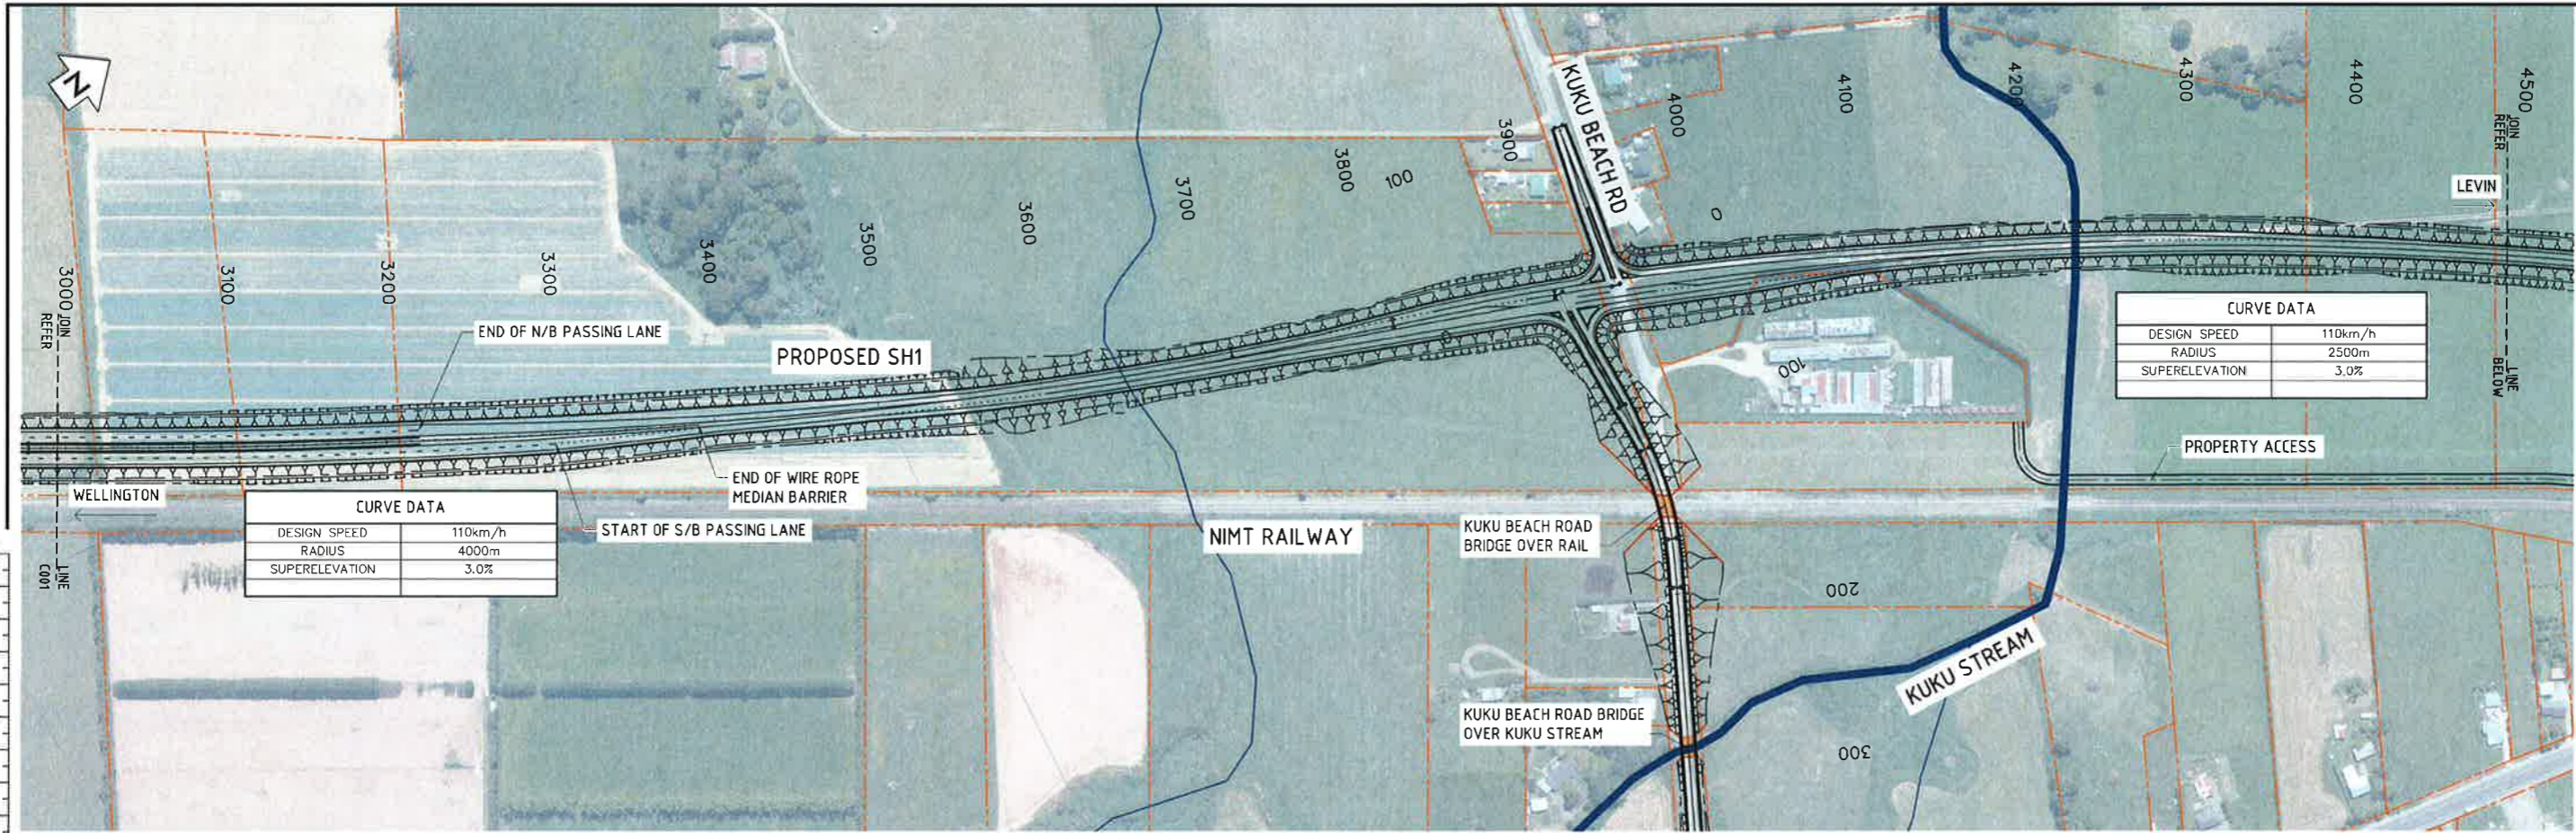

CURVE DATA	
DESIGN SPEED	110km/h
RADIUS	4000m
SUPERELEVATION	3.0%

CURVE DATA	
DESIGN SPEED	110km/h
RADIUS	2500m
SUPERELEVATION	3.0%

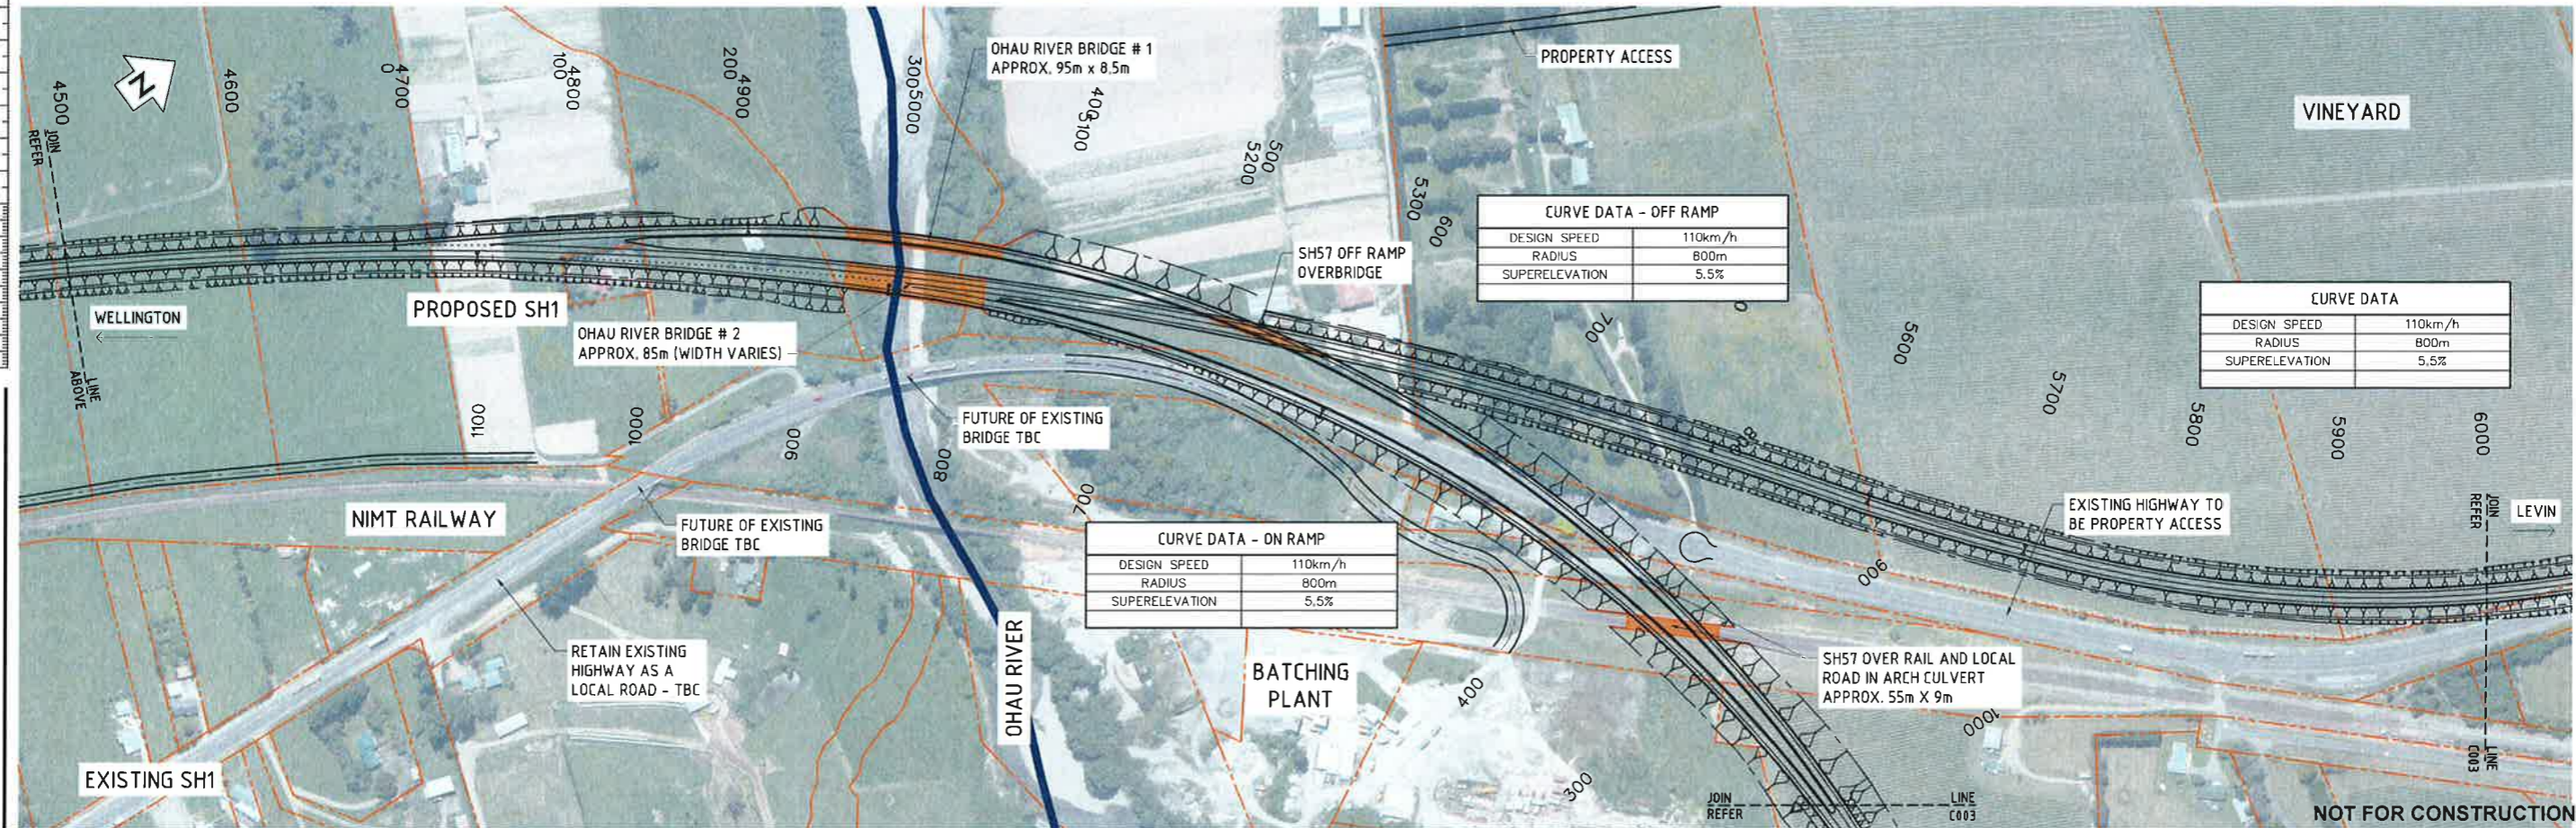

CURVE DATA - OFF RAMP	
DESIGN SPEED	110km/h
RADIUS	800m
SUPERELEVATION	5.5%

CURVE DATA - DN RAMP	
DESIGN SPEED	110km/h
RADIUS	800m
SUPERELEVATION	5.5%


CURVE DATA	
DESIGN SPEED	110km/h
RADIUS	800m
SUPERELEVATION	5.5%

REV	DESCRIPTION	DATE	BY	CHK	APP
1	PRELIMINARY	25/11/13	PP	PP	PP


SURVEYED	-	-
DESIGNED	G. CORIN	11/13
DRAWN	G. CORIN	11/13
CAD REVIEW	-	-
DESIGN CHECK	P. PEET	11/13
DESIGN REVIEW	M. OPPENHUIS	11/13
APPROVED	P. PEET	11/13

NZ TRANSPORT AGENCY
 SH1: OTAKI TO NORTH OF LEVIN RONS: SCOPING OPTIONS
 SH1 SH57 BIFURCATION: OPTION 5A
 LAYOUT PLAN


Status Stamp	PRELIMINARY
Date Stamp	25 NOVEMBER 2013
Scales	1:2000 (A1), 1:4000 (A3)
Drawing No.	80500902-05-005-C002
Rev.	A

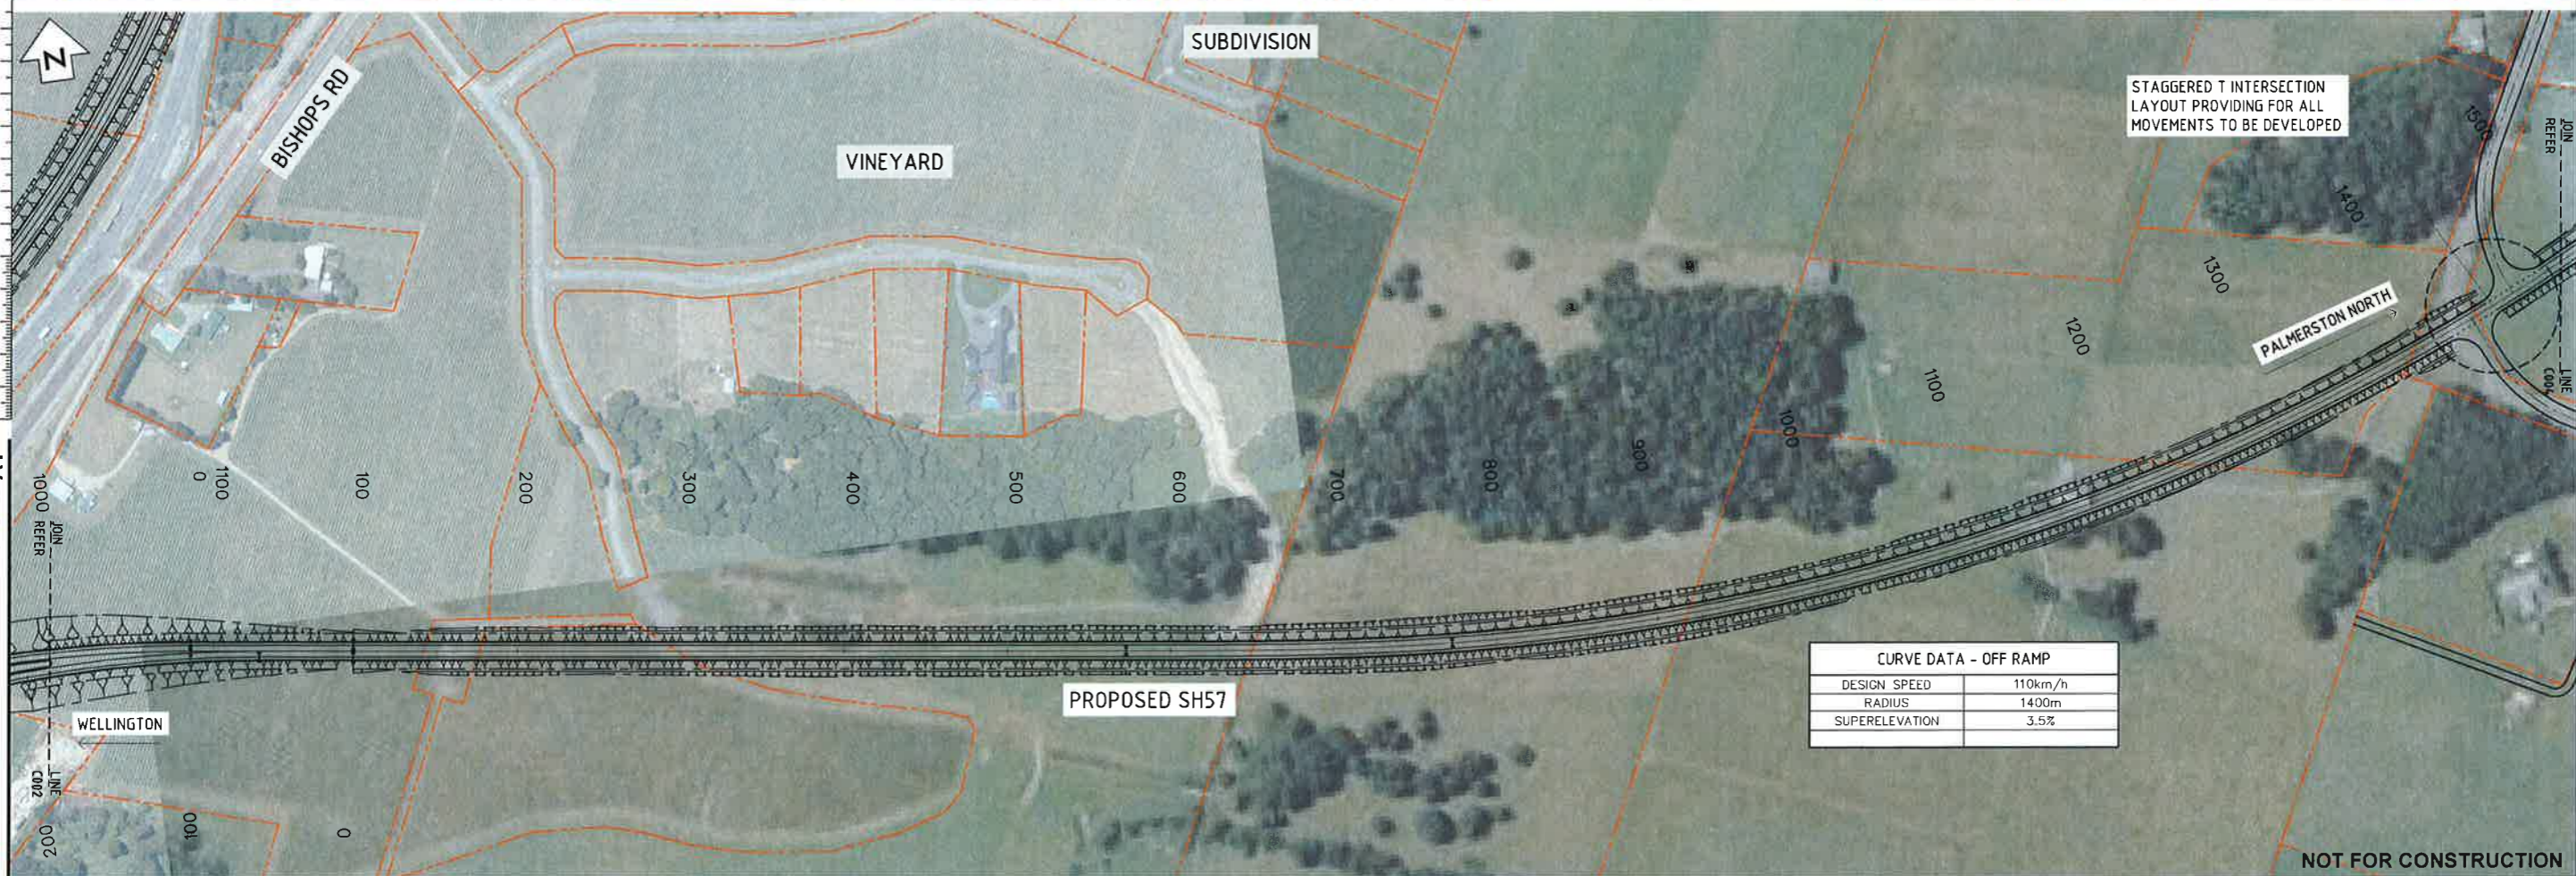

<table border="1"> <tr> <td>REV</td> <td>DESCRIPTION</td> <td>DATE</td> </tr> <tr> <td>A</td> <td>PRELIMINARY</td> <td>25/11/13</td> </tr> </table>		REV	DESCRIPTION	DATE	A	PRELIMINARY	25/11/13	<table border="1"> <tr> <td>SURVEYED</td> <td>-</td> <td>-</td> </tr> <tr> <td>DESIGNED</td> <td>G. CORIN</td> <td>11/13</td> </tr> <tr> <td>DRAWN</td> <td>G. CORIN</td> <td>11/13</td> </tr> <tr> <td>CAD REVIEW</td> <td>-</td> <td>-</td> </tr> <tr> <td>DESIGN CHECK</td> <td>P. PEET</td> <td>11/13</td> </tr> <tr> <td>DESIGN REVIEW</td> <td>M. OPPENHUIS</td> <td>11/13</td> </tr> <tr> <td>APPROVED</td> <td>P. PEET</td> <td>11/13</td> </tr> </table>	SURVEYED	-	-	DESIGNED	G. CORIN	11/13	DRAWN	G. CORIN	11/13	CAD REVIEW	-	-	DESIGN CHECK	P. PEET	11/13	DESIGN REVIEW	M. OPPENHUIS	11/13	APPROVED	P. PEET	11/13		<p>NZ TRANSPORT AGENCY SH1: OTAKI TO NORTH OF LEVIN RONS: SCOPING OPTIONS</p> <p>SH1 SH57 BIFURCATION: OPTION 5A LAYOUT PLAN</p>	<p>NOT FOR CONSTRUCTION</p> <p>Status Stamp: PRELIMINARY</p> <p>Date Stamp: 25 NOVEMBER 2013</p> <p>Scale: 4:2000 (A1); 1:4000 (A3)</p> <p>Drawing No: 80500902-05-005-C003</p> <p>Rev: A</p>
REV	DESCRIPTION	DATE																														
A	PRELIMINARY	25/11/13																														
SURVEYED	-	-																														
DESIGNED	G. CORIN	11/13																														
DRAWN	G. CORIN	11/13																														
CAD REVIEW	-	-																														
DESIGN CHECK	P. PEET	11/13																														
DESIGN REVIEW	M. OPPENHUIS	11/13																														
APPROVED	P. PEET	11/13																														

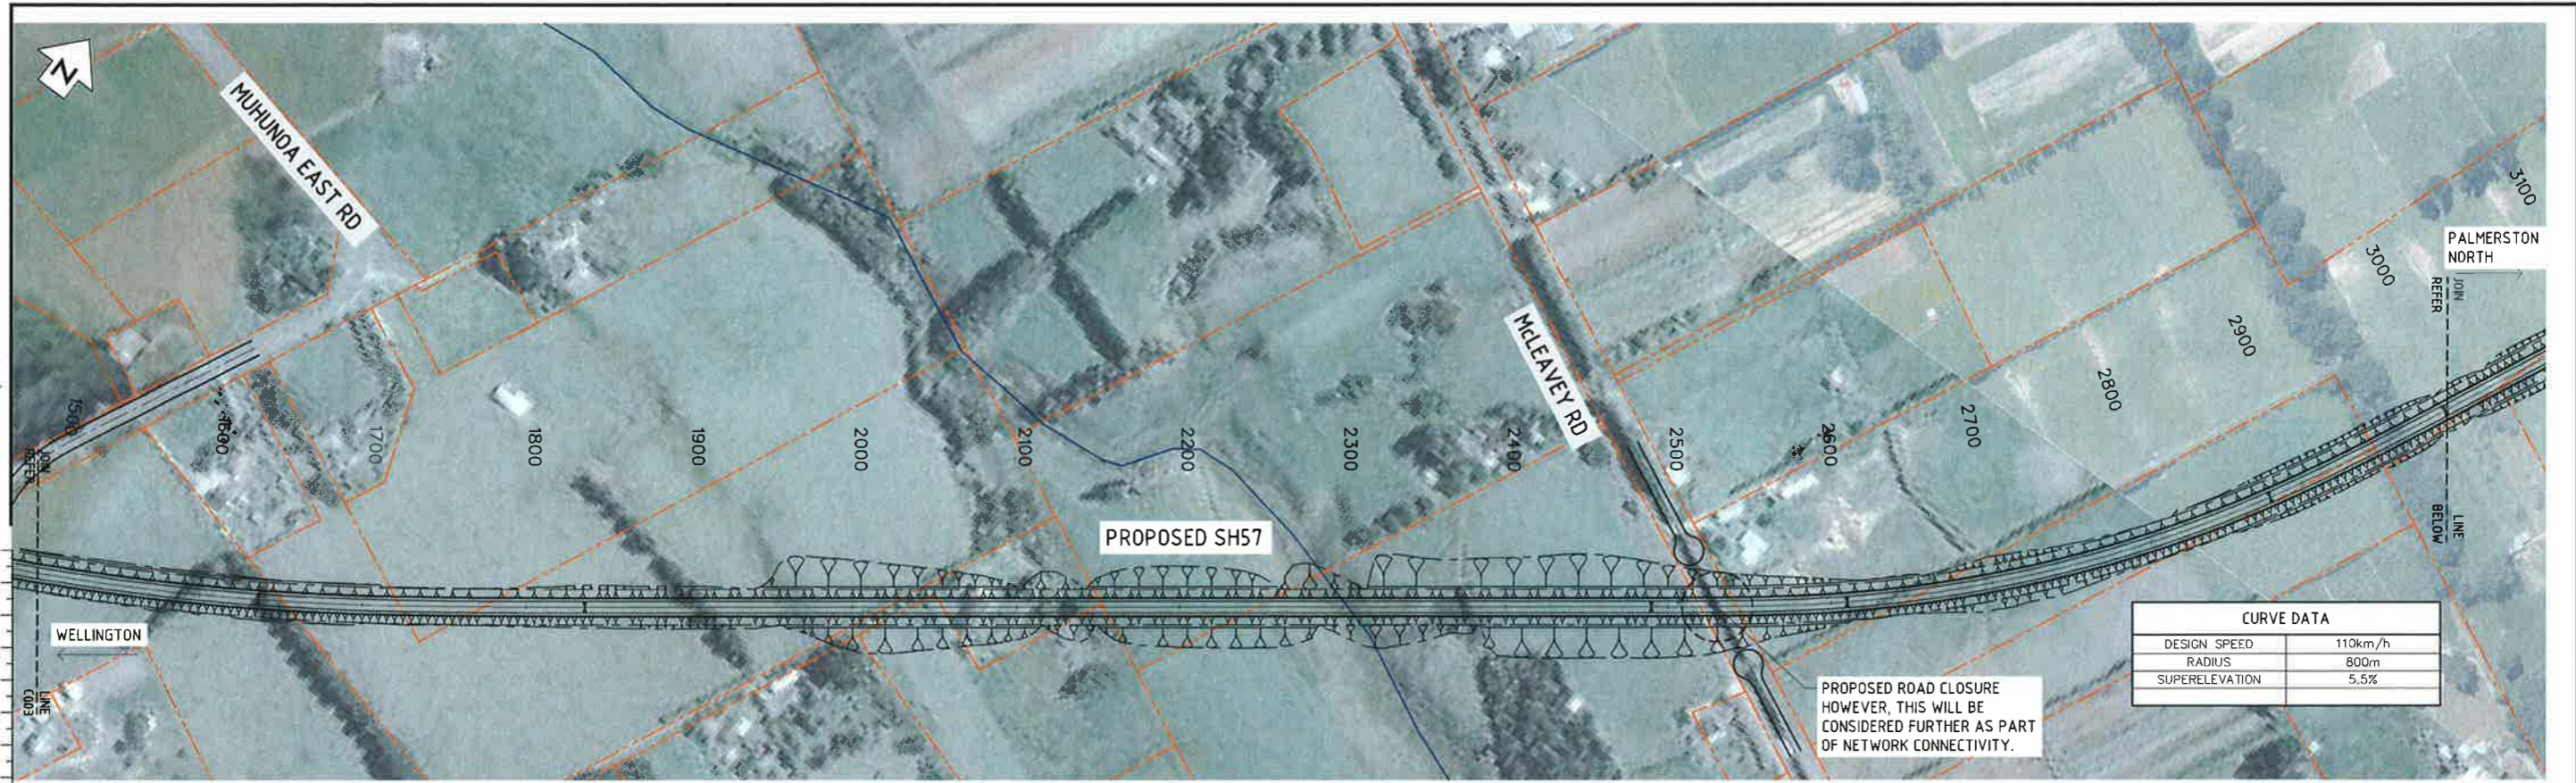


PROPOSED ROAD CLOSURE HOWEVER, THIS WILL BE CONSIDERED FURTHER AS PART OF NETWORK CONNECTIVITY.

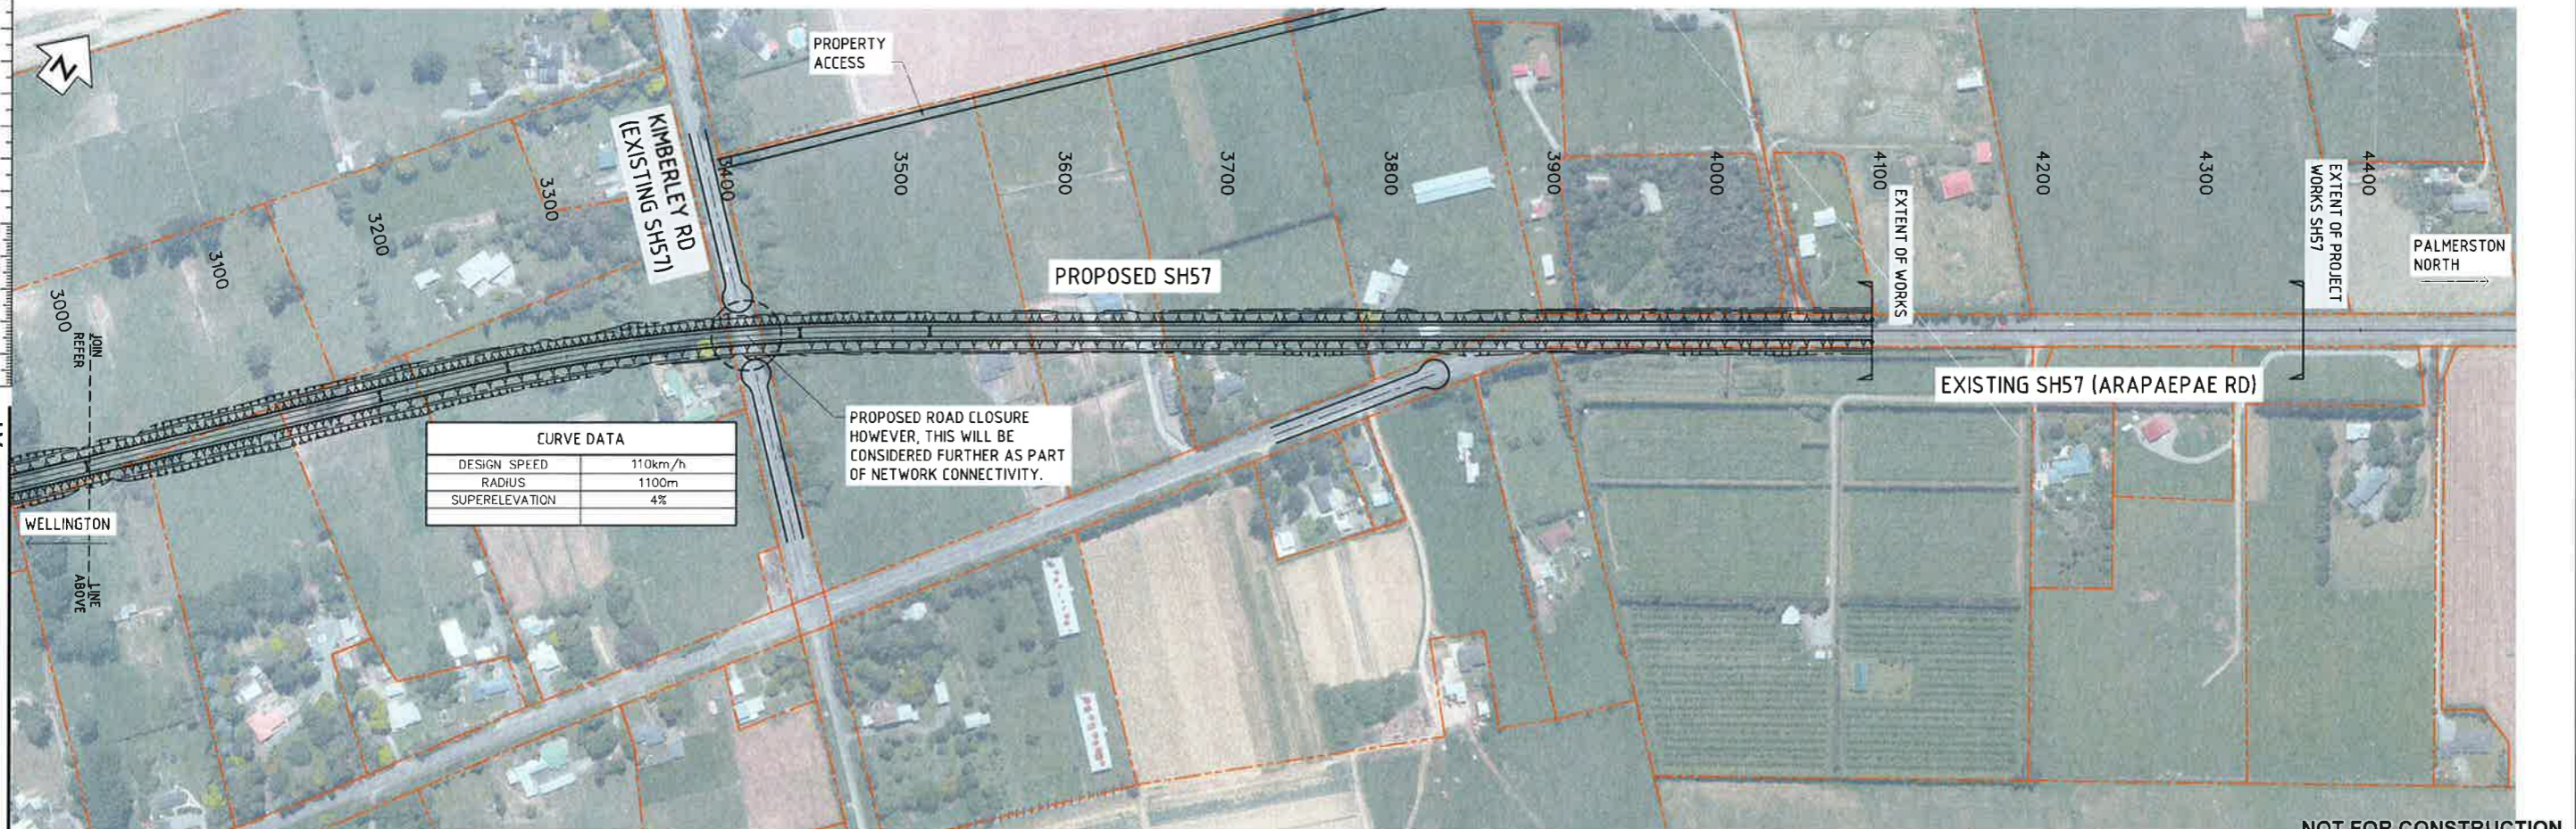

PROPOSED ROAD CLOSURE HOWEVER, THIS WILL BE CONSIDERED FURTHER AS PART OF NETWORK CONNECTIVITY.

NOT FOR CONSTRUCTION

<table border="1"> <thead> <tr> <th>REV</th> <th>DESCRIPTION</th> <th>DATE</th> </tr> </thead> <tbody> <tr> <td>1</td> <td>PRELIMINARY</td> <td>25/11/13</td> </tr> </tbody> </table>		REV	DESCRIPTION	DATE	1	PRELIMINARY	25/11/13	<table border="1"> <thead> <tr> <th>REV</th> <th>DESCRIPTION</th> <th>DATE</th> </tr> </thead> <tbody> <tr> <td>1</td> <td>DESIGNED</td> <td>11/13</td> </tr> <tr> <td>1</td> <td>DRAWN</td> <td>11/13</td> </tr> <tr> <td>1</td> <td>CAD REVIEW</td> <td>-</td> </tr> <tr> <td>1</td> <td>DESIGN CHECK</td> <td>11/13</td> </tr> <tr> <td>1</td> <td>DESIGN REVIEW</td> <td>11/13</td> </tr> <tr> <td>1</td> <td>APPROVED</td> <td>11/13</td> </tr> </tbody> </table>		REV	DESCRIPTION	DATE	1	DESIGNED	11/13	1	DRAWN	11/13	1	CAD REVIEW	-	1	DESIGN CHECK	11/13	1	DESIGN REVIEW	11/13	1	APPROVED	11/13	 		<p>NZ TRANSPORT AGENCY SH1: OTAKI TO NORTH OF LEVIN RONS: SCOPING OPTIONS</p> <p>SH1 SH57 BIFURCATION: OPTION 5A LAYOUT PLAN</p>		<p>Status Stamp: PRELIMINARY</p> <p>Date Stamp: 25 NOVEMBER 2013</p> <p>Scale: 1:2000 (A1); 1:4000 (A3)</p> <p>Drawing No: 80500902-05-005-C004</p>	
REV	DESCRIPTION	DATE																																		
1	PRELIMINARY	25/11/13																																		
REV	DESCRIPTION	DATE																																		
1	DESIGNED	11/13																																		
1	DRAWN	11/13																																		
1	CAD REVIEW	-																																		
1	DESIGN CHECK	11/13																																		
1	DESIGN REVIEW	11/13																																		
1	APPROVED	11/13																																		

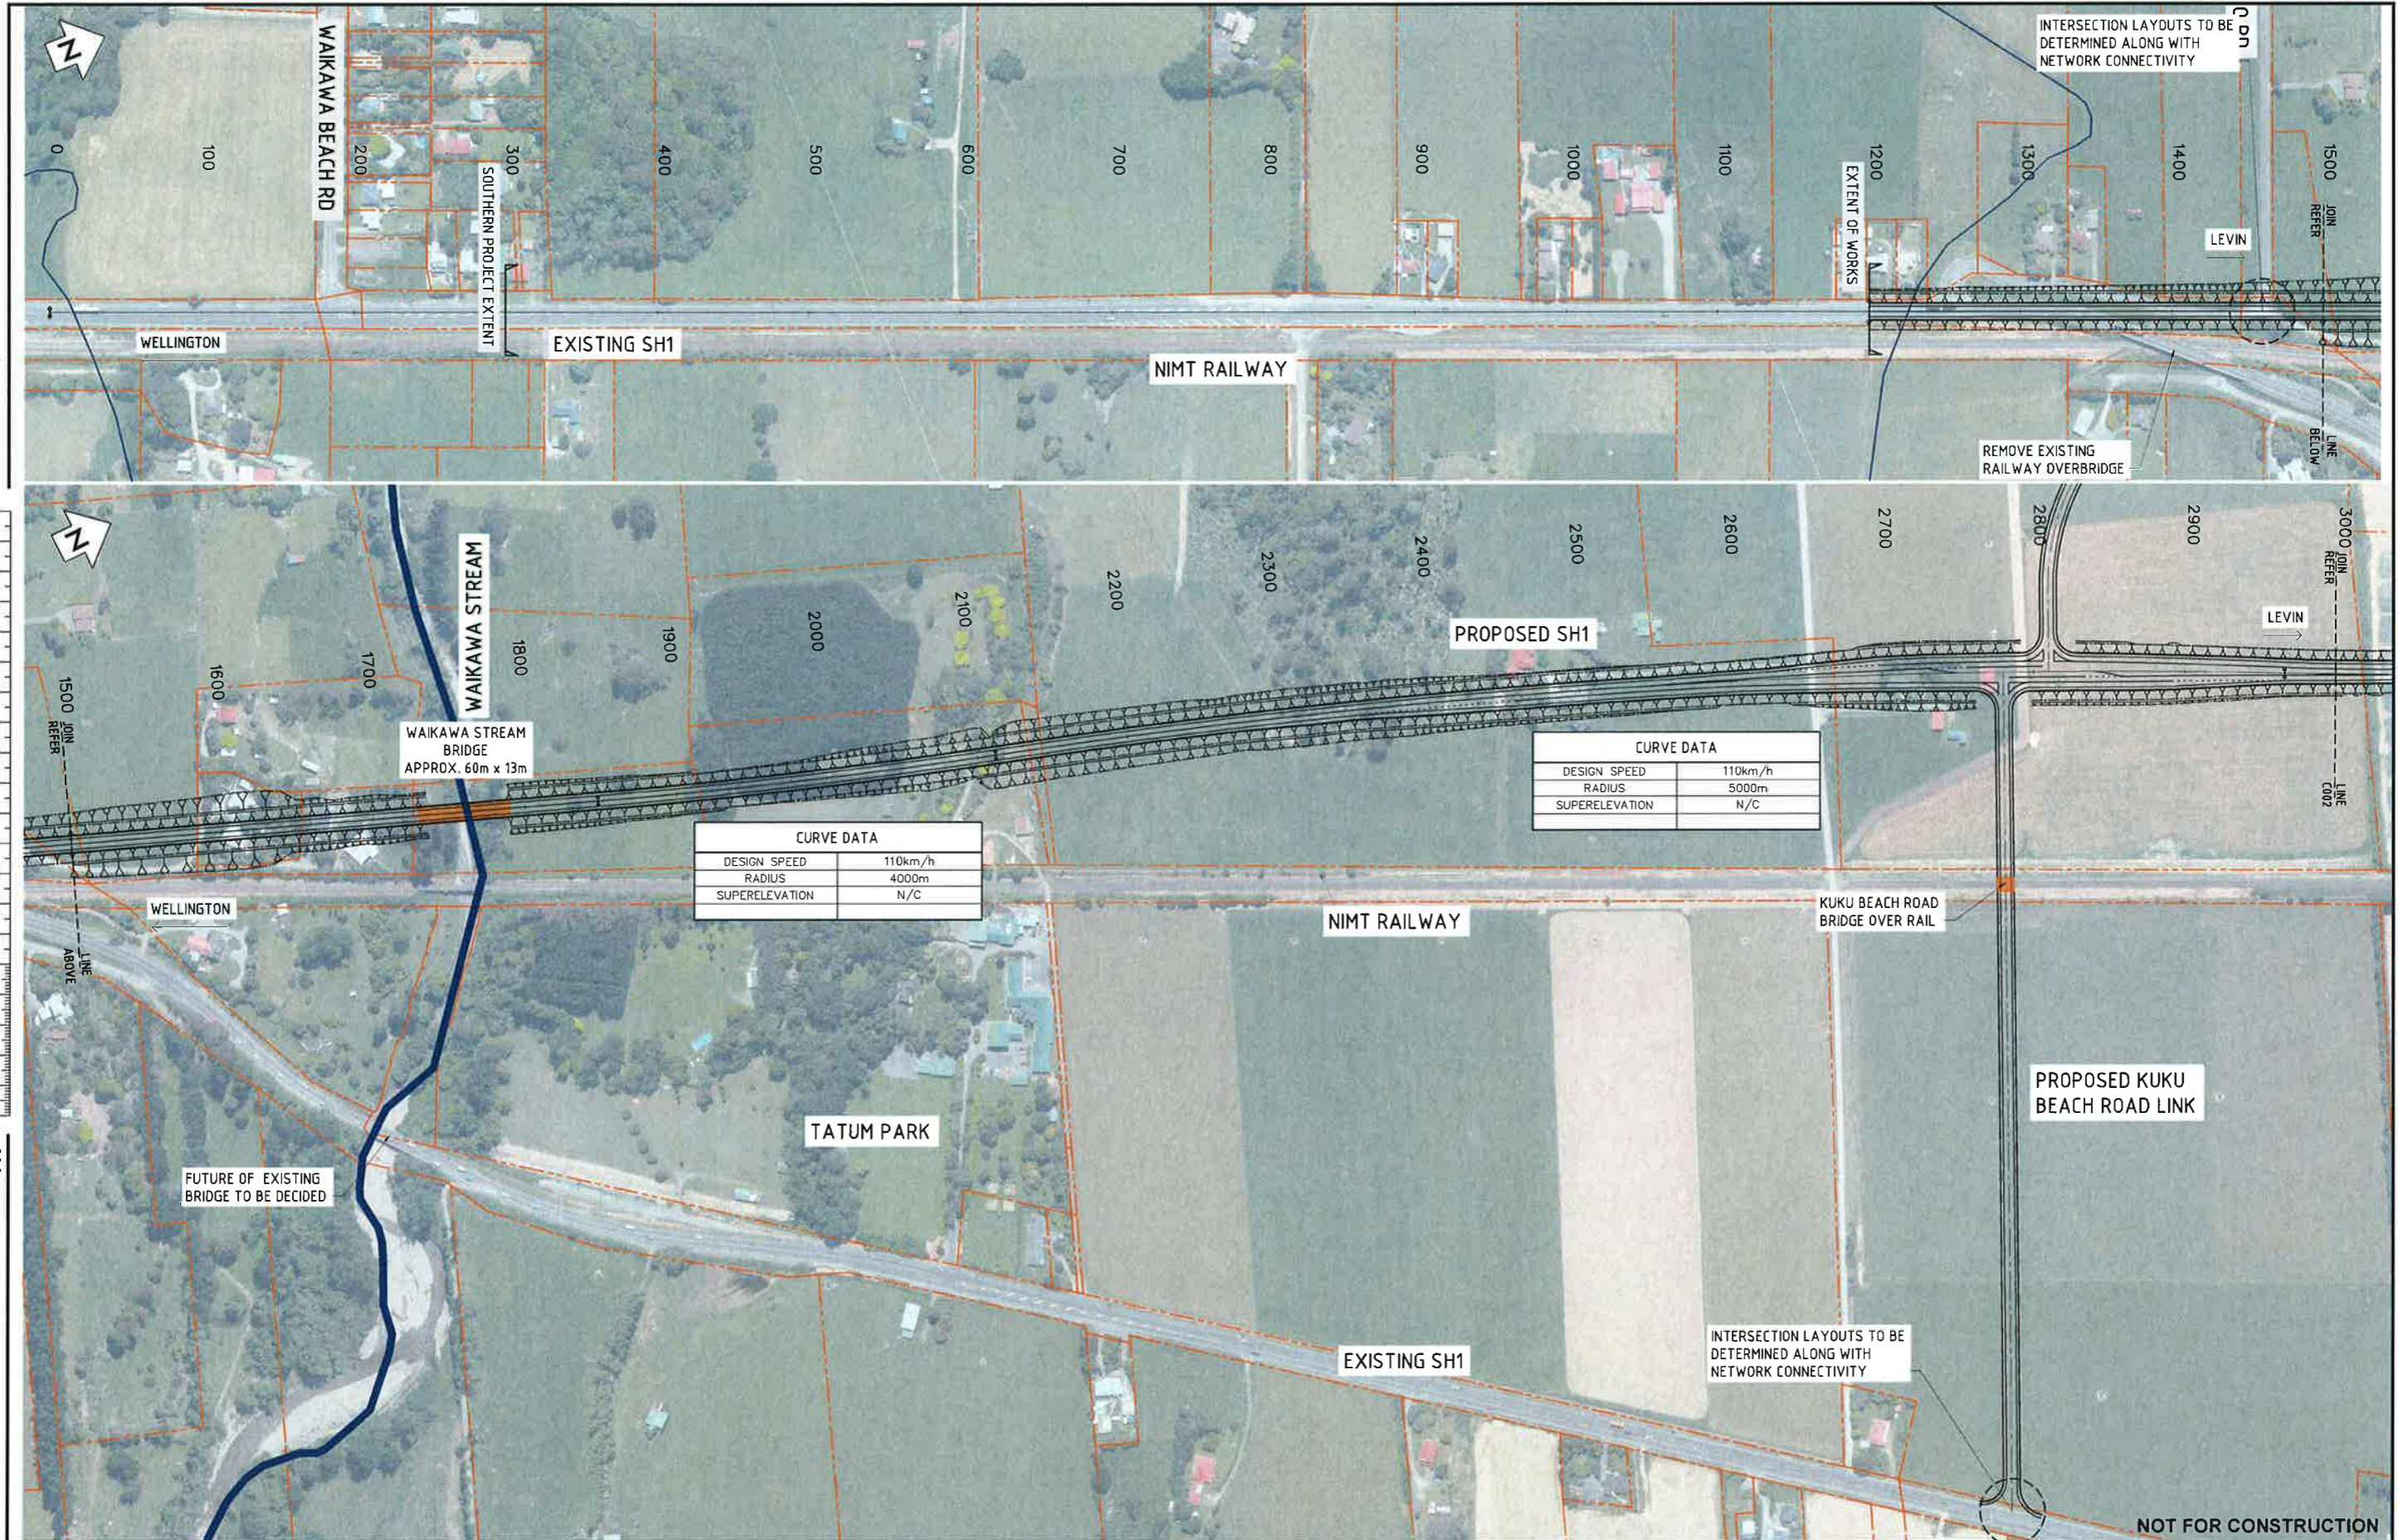

CURVE DATA	
DESIGN SPEED	110km/h
RADIUS	4000m
SUPERELEVATION	N/C

CURVE DATA	
DESIGN SPEED	110km/h
RADIUS	5000m
SUPERELEVATION	N/C

DO NOT SCALE - IF IN DOUBT, ASK

ORIGINAL SIZE A1



REV	DESCRIPTION	DATE	BY	CHK	APP
A	PRELIMINARY	25/11/13	GC	PP	PP

SURVEYED	-	-
DESIGNED	G. CORIN	11/13
DRAWN	G. CORIN	11/13
CAD REVIEW	-	-
DESIGN CHECK	P. PEET	11/13
DESIGN REVIEW	M. OPPENHUIS	11/13
APPROVED	P. PEET	11/13




NZ TRANSPORT AGENCY
 SH1: OTAKI TO NORTH OF LEVIN RONS: SCOPING OPTIONS
SH1 SH57 BIFURCATION: OPTION 6A
LAYOUT PLAN

Status Stamp	PRELIMINARY
Date Stamp	25 NOVEMBER 2013
Scales	1:2000 (A1), 1:4000 (A3)
Drawing No.	80500902-05-006-C001
Rev.	A

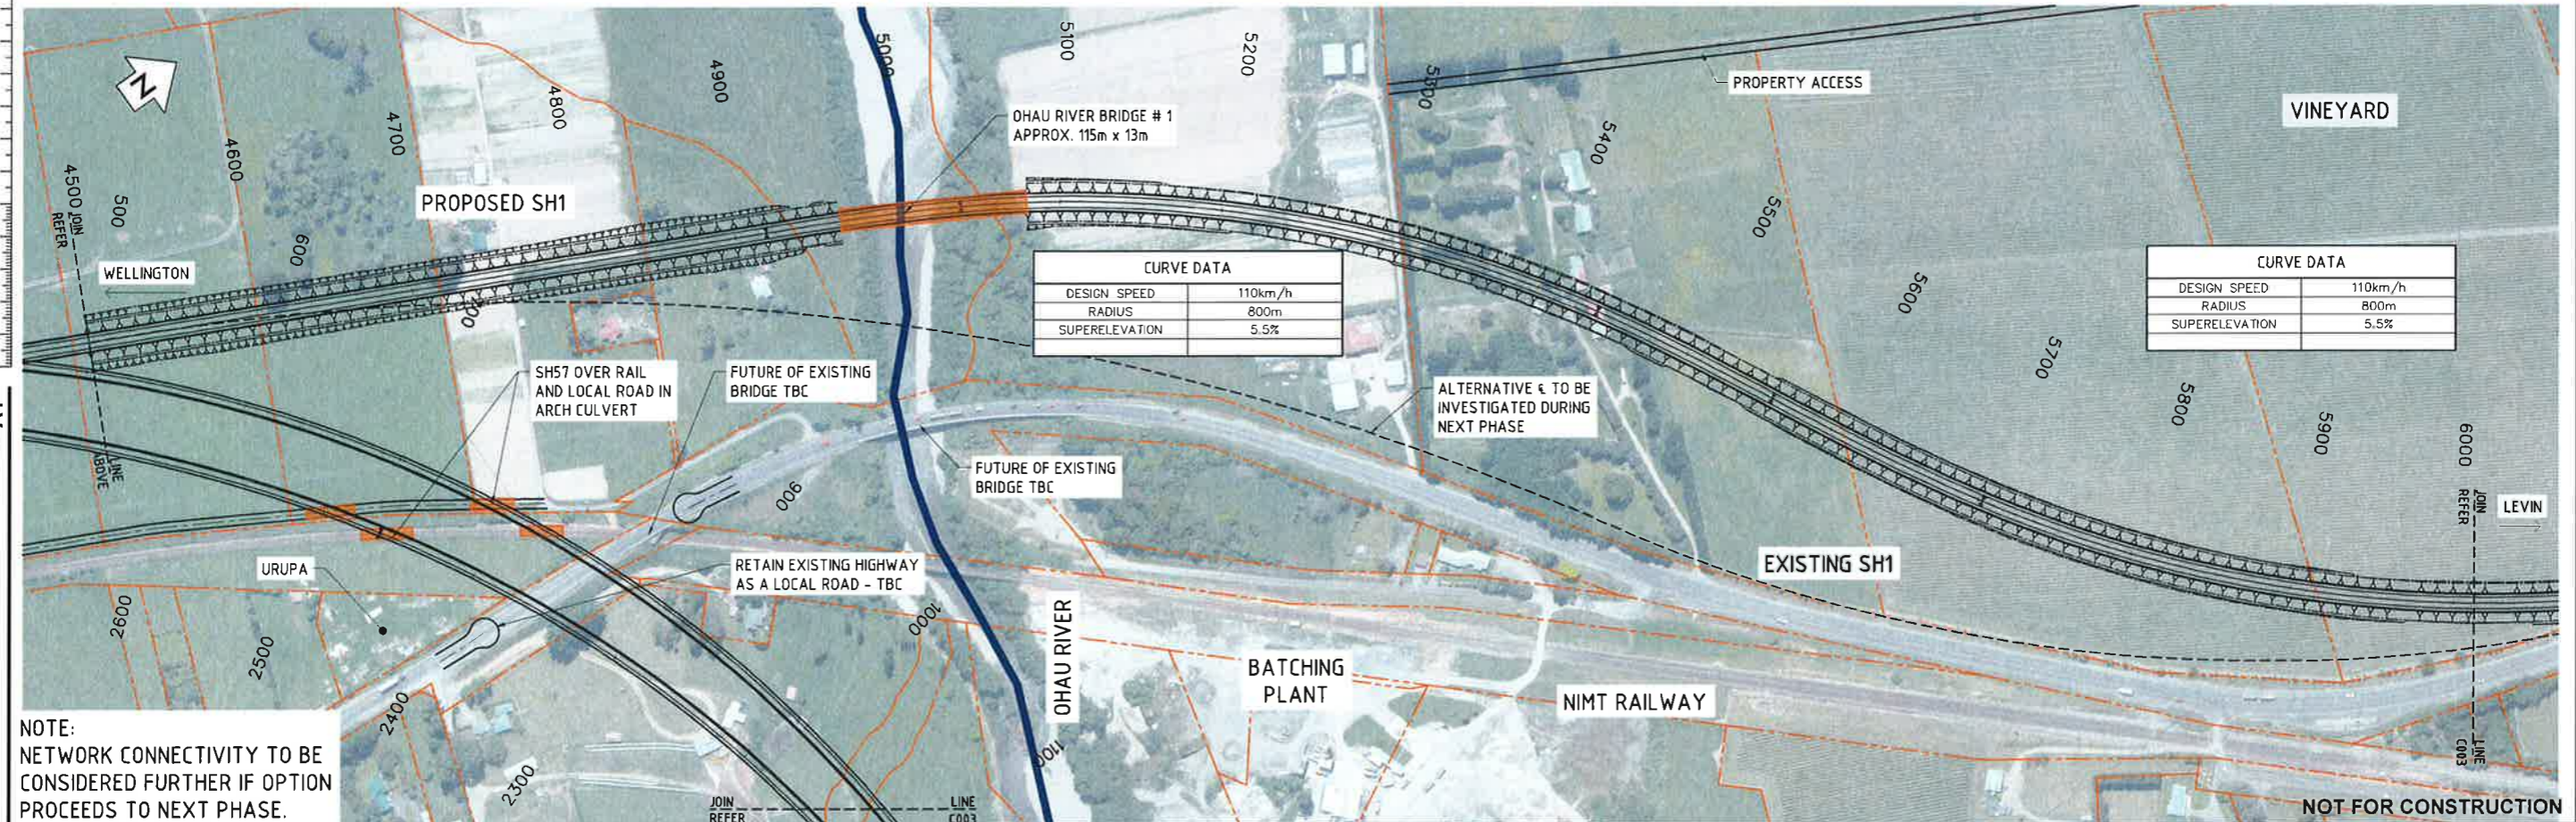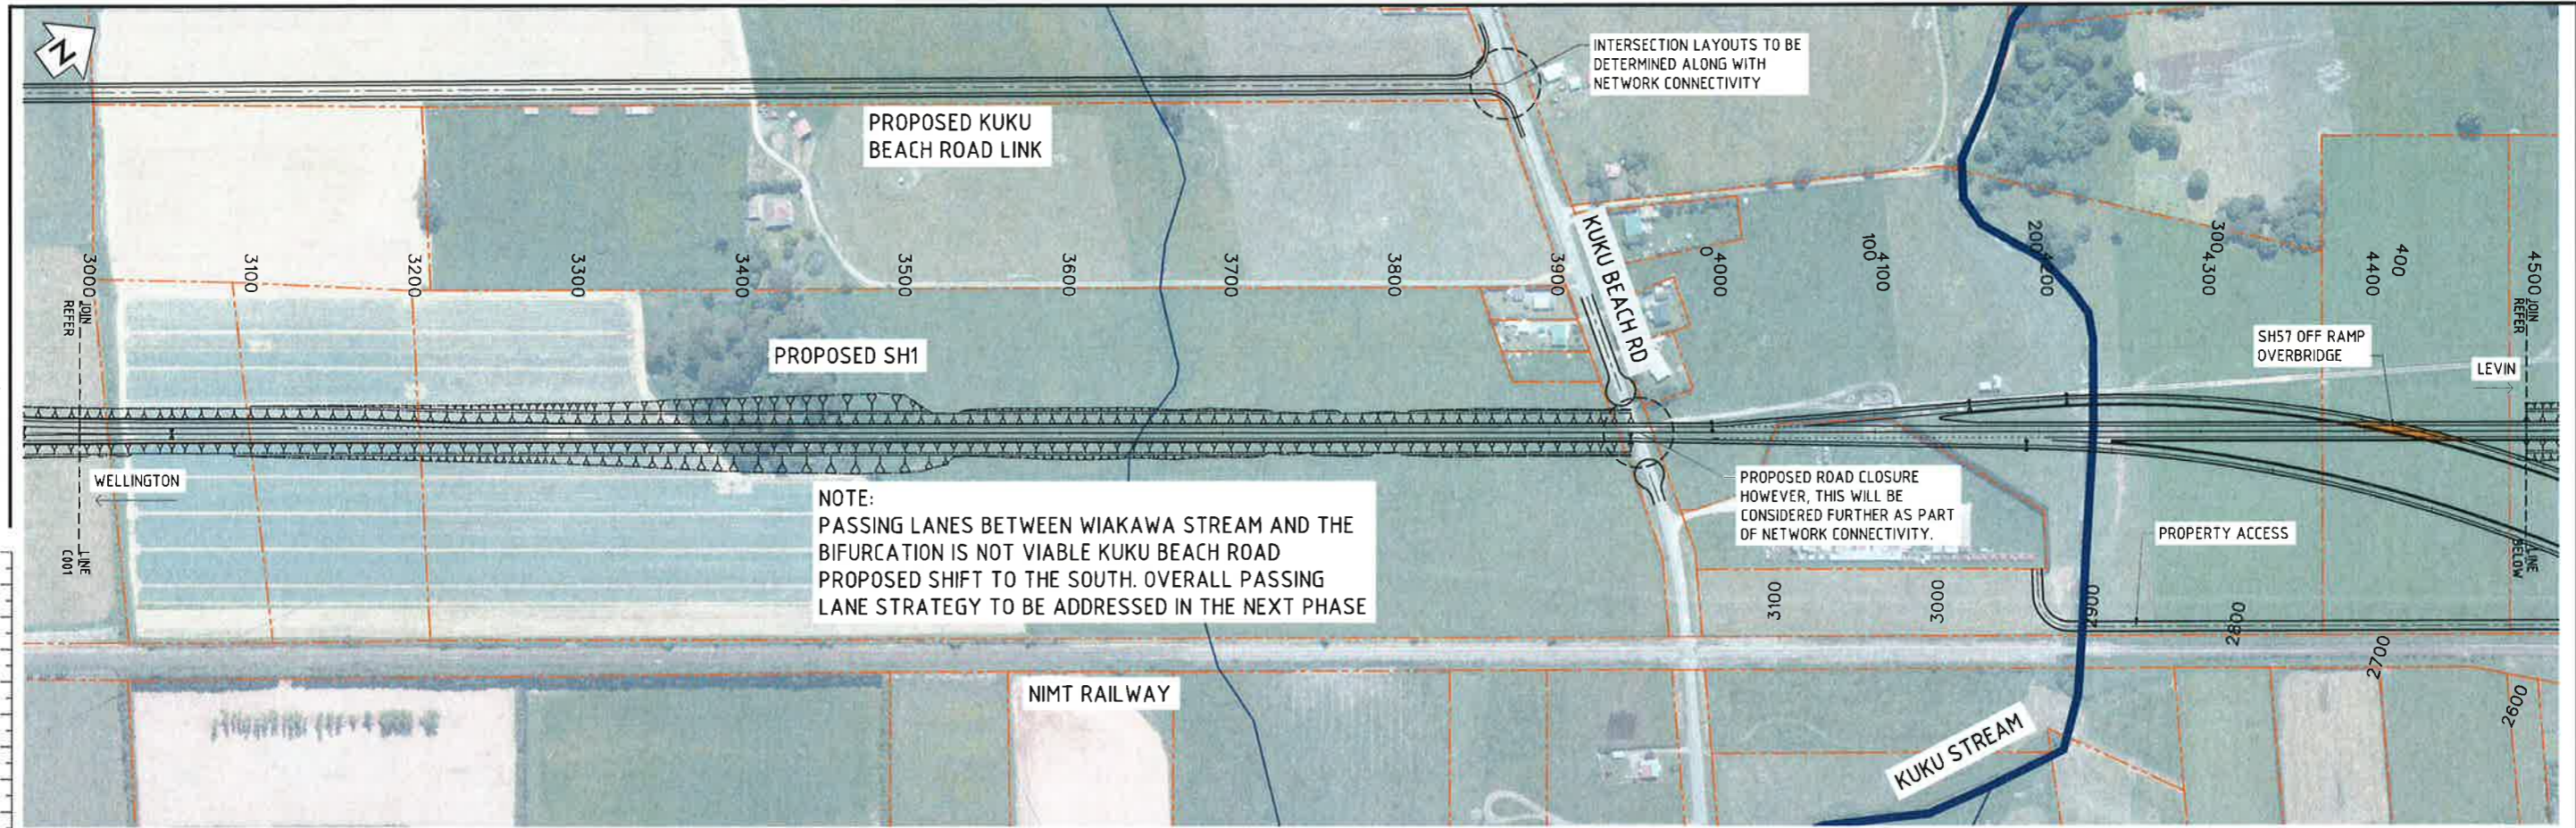



REVISIONS A PRELIMINARY REV: _____ DATE: _____		SURVEYED: G. CORIN 11/13 DESIGNED: G. CORIN 11/13 DRAWN: G. CORIN 11/13 CAD REVIEW: P. PEET 11/13 DESIGN CHECK: M. OPPENHUIS 11/13 DESIGN REVIEW: P. PEET 11/13 APPROVED: _____ DATE: 25/11/13		NZ TRANSPORT AGENCY SH1: OTAKI TO NORTH OF LEVIN RONS: SCOPING OPTIONS SH1 SH57 BIFURCATION: OPTION 6A LAYOUT PLAN	Status Stamp: PRELIMINARY Date Stamp: 25 NOVEMBER 2013 Scale: 1:2000 (A1), 1:4000 (A3) Drawing No: 80500902-05-006-C002 Rev: A
---	--	--	--	--	--

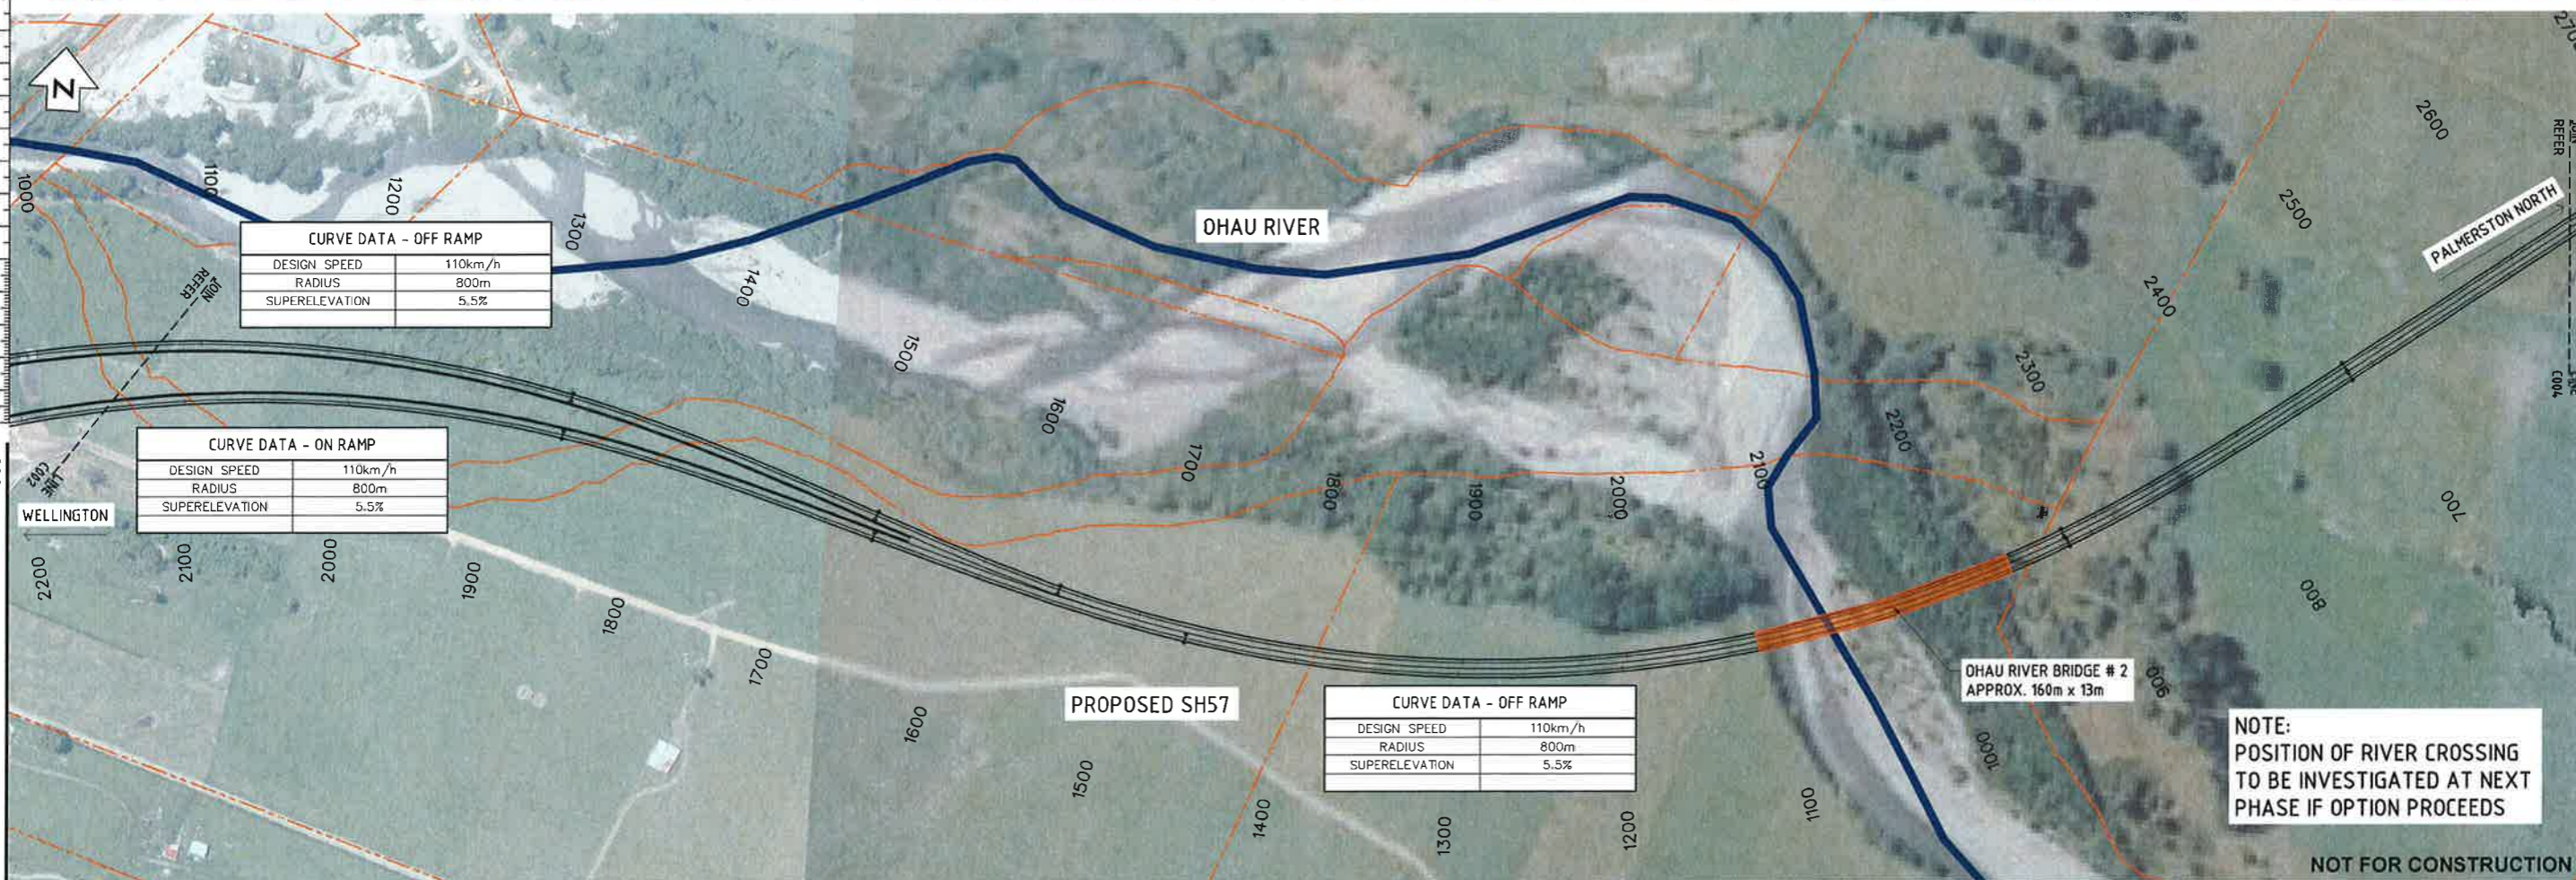



NOTE:
POSITION OF RIVER CROSSING
TO BE INVESTIGATED AT NEXT
PHASE IF OPTION PROCEEDS

NOT FOR CONSTRUCTION



<table border="1"> <tr><td>REV</td><td>DESCRIPTION</td><td>DATE</td></tr> <tr><td>A</td><td>PRELIMINARY</td><td></td></tr> </table>		REV	DESCRIPTION	DATE	A	PRELIMINARY		<table border="1"> <tr><td>GC</td><td>PP</td><td>PP</td><td>25/11/13</td></tr> <tr><td>DRN</td><td>CHK</td><td>APP</td><td>DATE</td></tr> </table>		GC	PP	PP	25/11/13	DRN	CHK	APP	DATE	<table border="1"> <tr><td>SURVEYED</td><td>-</td><td>-</td></tr> <tr><td>DESIGNED</td><td>G. CORIN</td><td>11/13</td></tr> <tr><td>DRAWN</td><td>G. CORIN</td><td>11/13</td></tr> <tr><td>CAD REVIEW</td><td>-</td><td>-</td></tr> <tr><td>DESIGN CHECK</td><td>P. PEET</td><td>11/13</td></tr> <tr><td>DESIGN REVIEW</td><td>M. OPPENHUIS</td><td>11/13</td></tr> <tr><td>APPROVED</td><td>P. PEET</td><td>11/13</td></tr> </table>		SURVEYED	-	-	DESIGNED	G. CORIN	11/13	DRAWN	G. CORIN	11/13	CAD REVIEW	-	-	DESIGN CHECK	P. PEET	11/13	DESIGN REVIEW	M. OPPENHUIS	11/13	APPROVED	P. PEET	11/13	 		<p>NZ TRANSPORT AGENCY SH1: OTAKI TO NORTH OF LEVIN RONS: SCOPING OPTIONS</p> <p>SH1 SH57 BIFURCATION: OPTION 6A LAYOUT PLAN</p>		<table border="1"> <tr><td>Status Stamp</td><td>PRELIMINARY</td></tr> <tr><td>Date Stamp</td><td>25 NOVEMBER 2013</td></tr> <tr><td>Scales</td><td>1:2000 (A1); 1:4000 (A3)</td></tr> <tr><td>Drawing No.</td><td>80500902-05-006-C003</td></tr> <tr><td>Rev.</td><td>A</td></tr> </table>		Status Stamp	PRELIMINARY	Date Stamp	25 NOVEMBER 2013	Scales	1:2000 (A1); 1:4000 (A3)	Drawing No.	80500902-05-006-C003	Rev.	A
REV	DESCRIPTION	DATE	
A	PRELIMINARY	
GC	PP	PP	25/11/13	
DRN	CHK	APP	DATE	
SURVEYED	-	-	
DESIGNED	G. CORIN	11/13	
DRAWN	G. CORIN	11/13	
CAD REVIEW	-	-	
DESIGN CHECK	P. PEET	11/13	
DESIGN REVIEW	M. OPPENHUIS	11/13	
APPROVED	P. PEET	11/13	
Status Stamp	PRELIMINARY	
Date Stamp	25 NOVEMBER 2013	
Scales	1:2000 (A1); 1:4000 (A3)	
Drawing No.	80500902-05-006-C003	
Rev.	A	

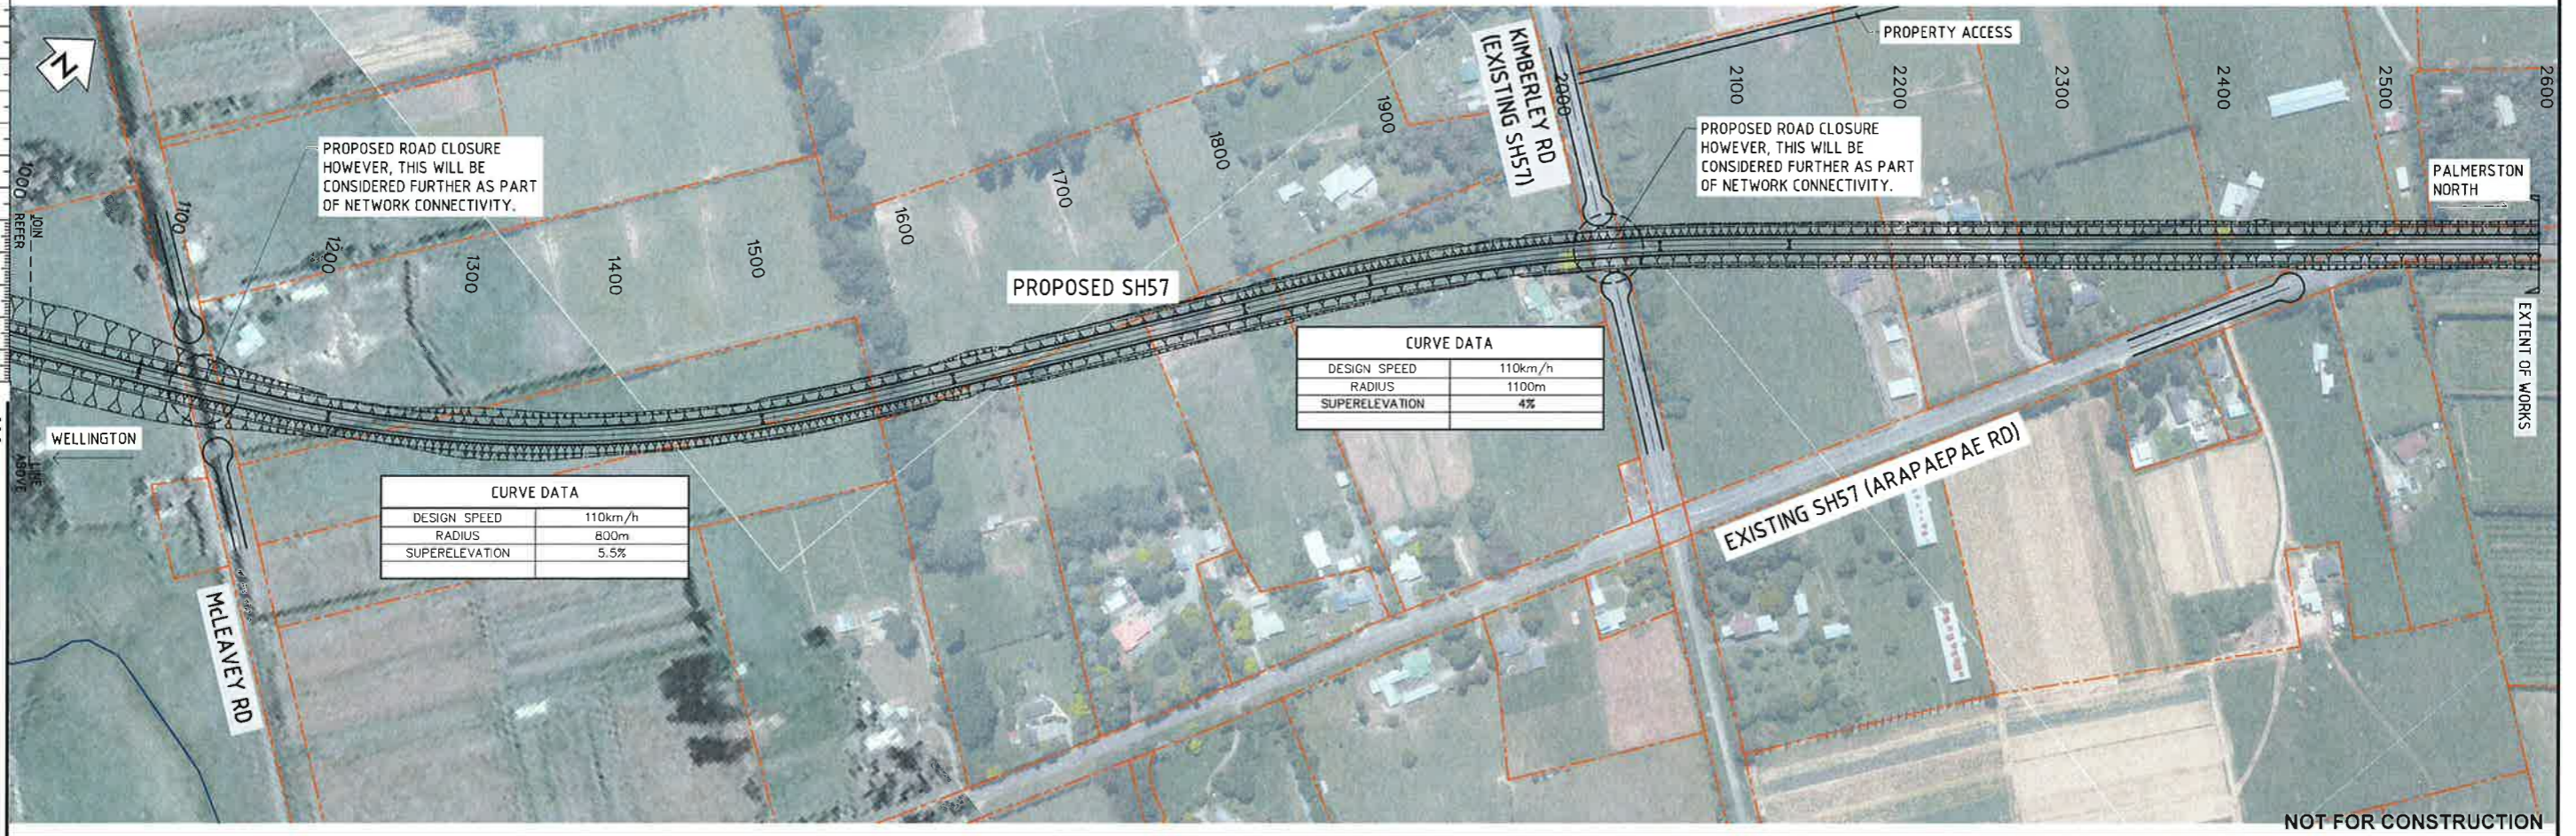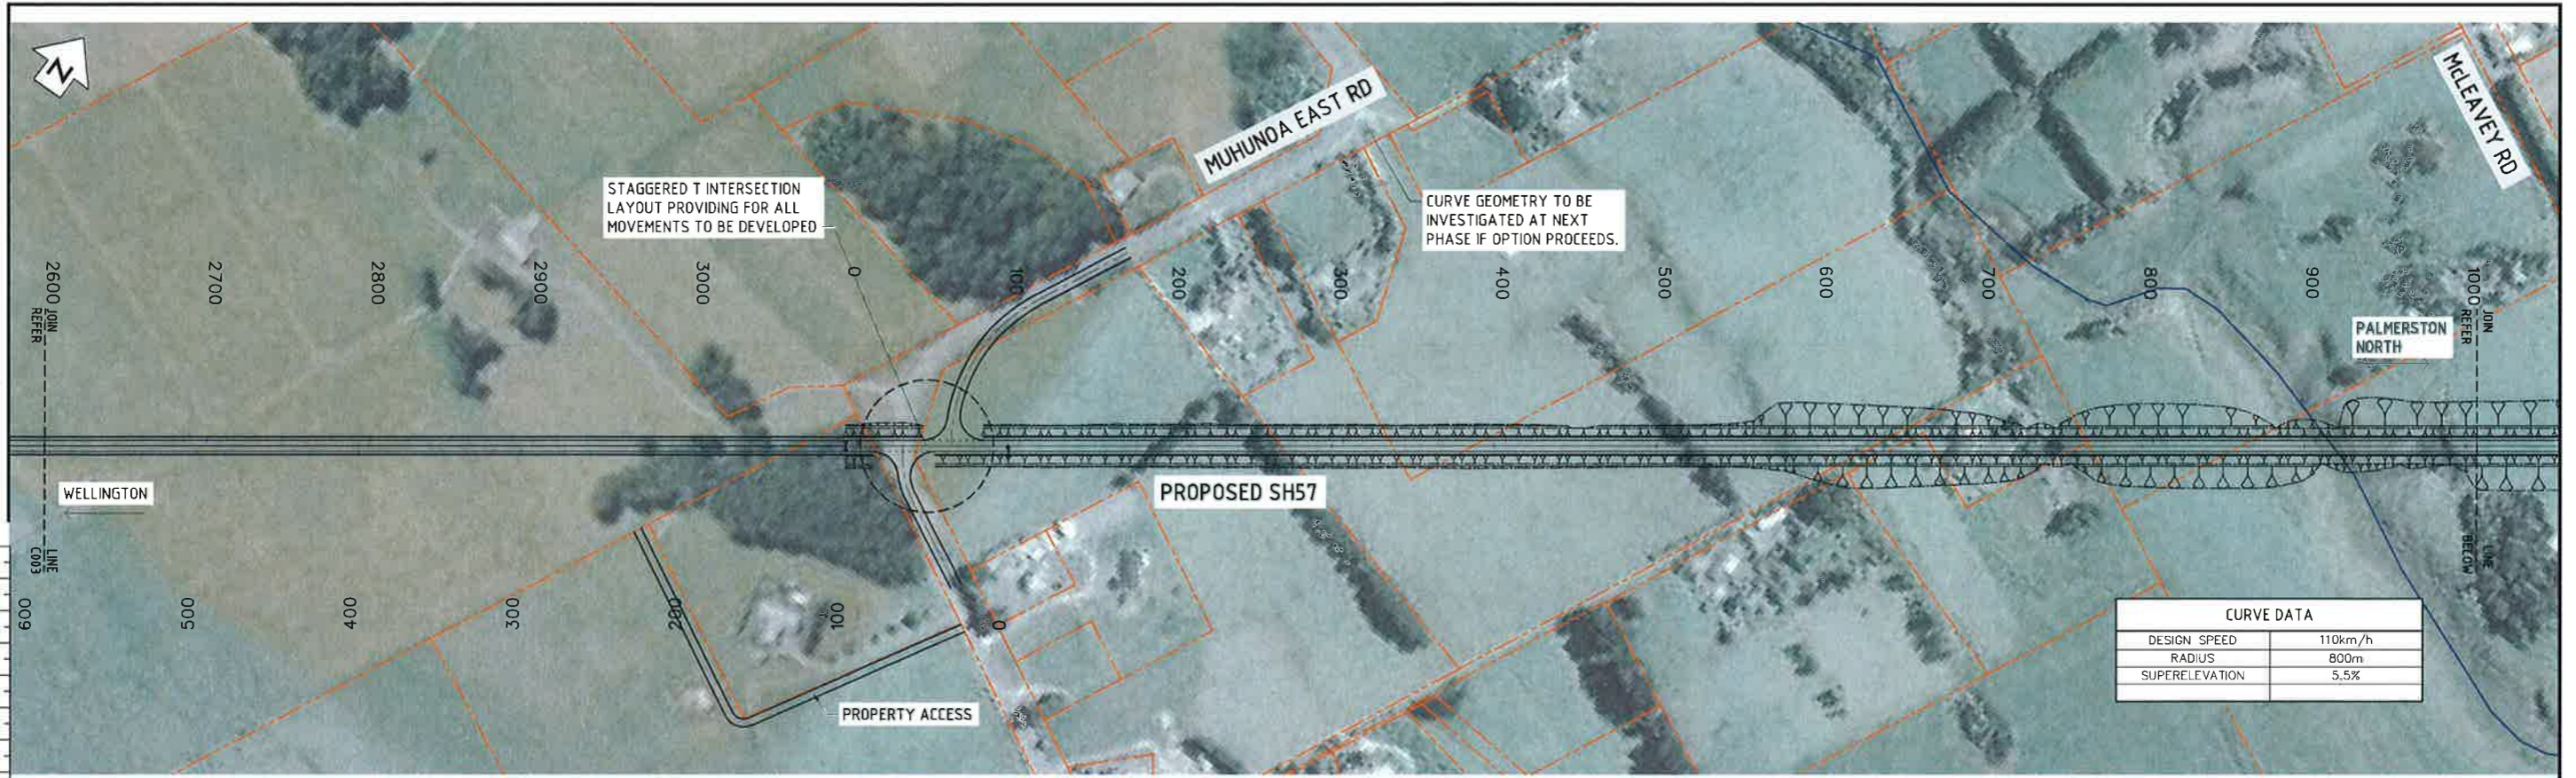

REV DESCRIPTION DATE BY CHK APP		SURVEYED - - DESIGNED G. CORIN 11/13 DRAWN G. CORIN 11/13 CAD REVIEW - - DESIGN CHECK P. PEET 11/13 DESIGN REVIEW M. OPPENHUIS 11/13 APPROVED P. PEET 11/13		NZ TRANSPORT AGENCY SH1: OTAKI TO NORTH OF LEVIN RONS: SCOPING OPTIONS SH1 SH57 BIFURCATION: OPTION 6A LAYOUT PLAN	Status Stamp PRELIMINARY Date Stamp 25 NOVEMBER 2013 Scale 1:2000 (A1); 1:4000 (A3) Drawing No. 80500902-05-006-C004 Rev. A
---	--	--	--	---	--

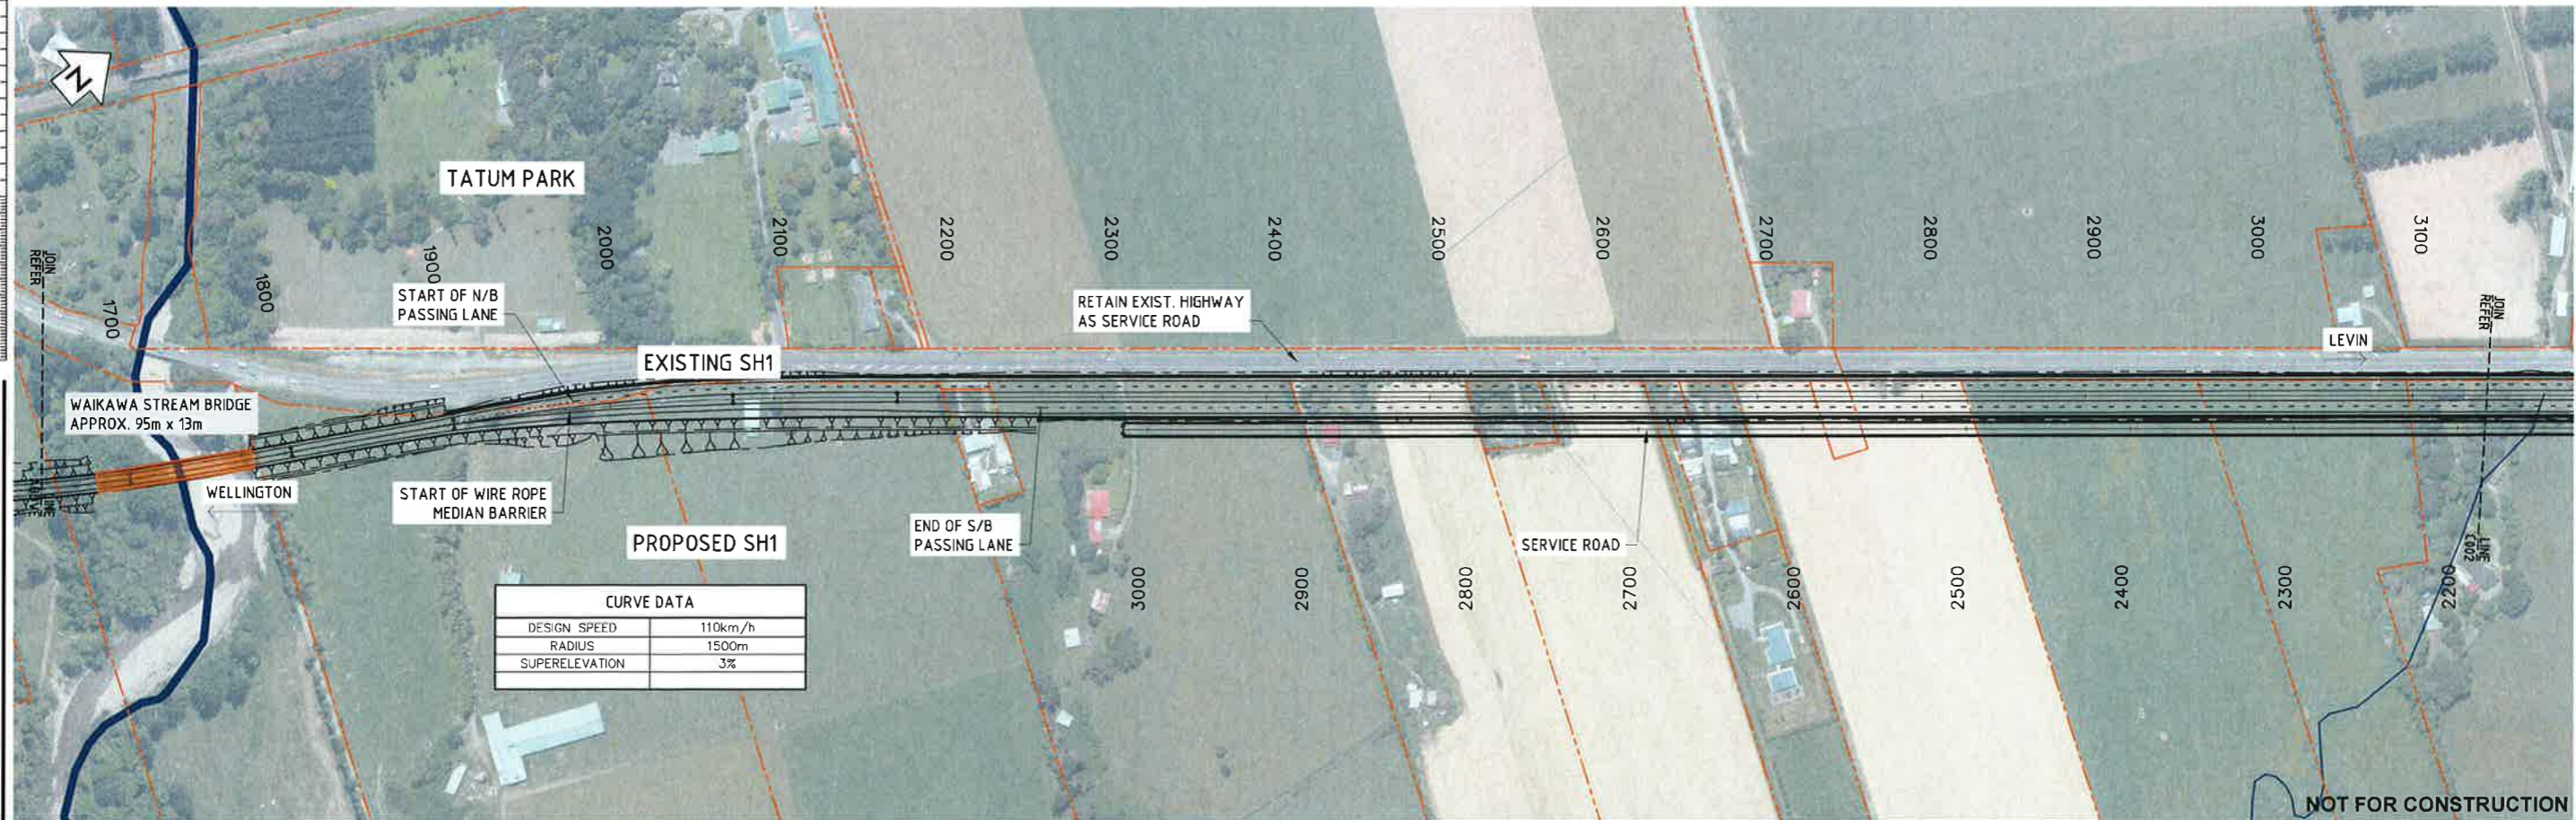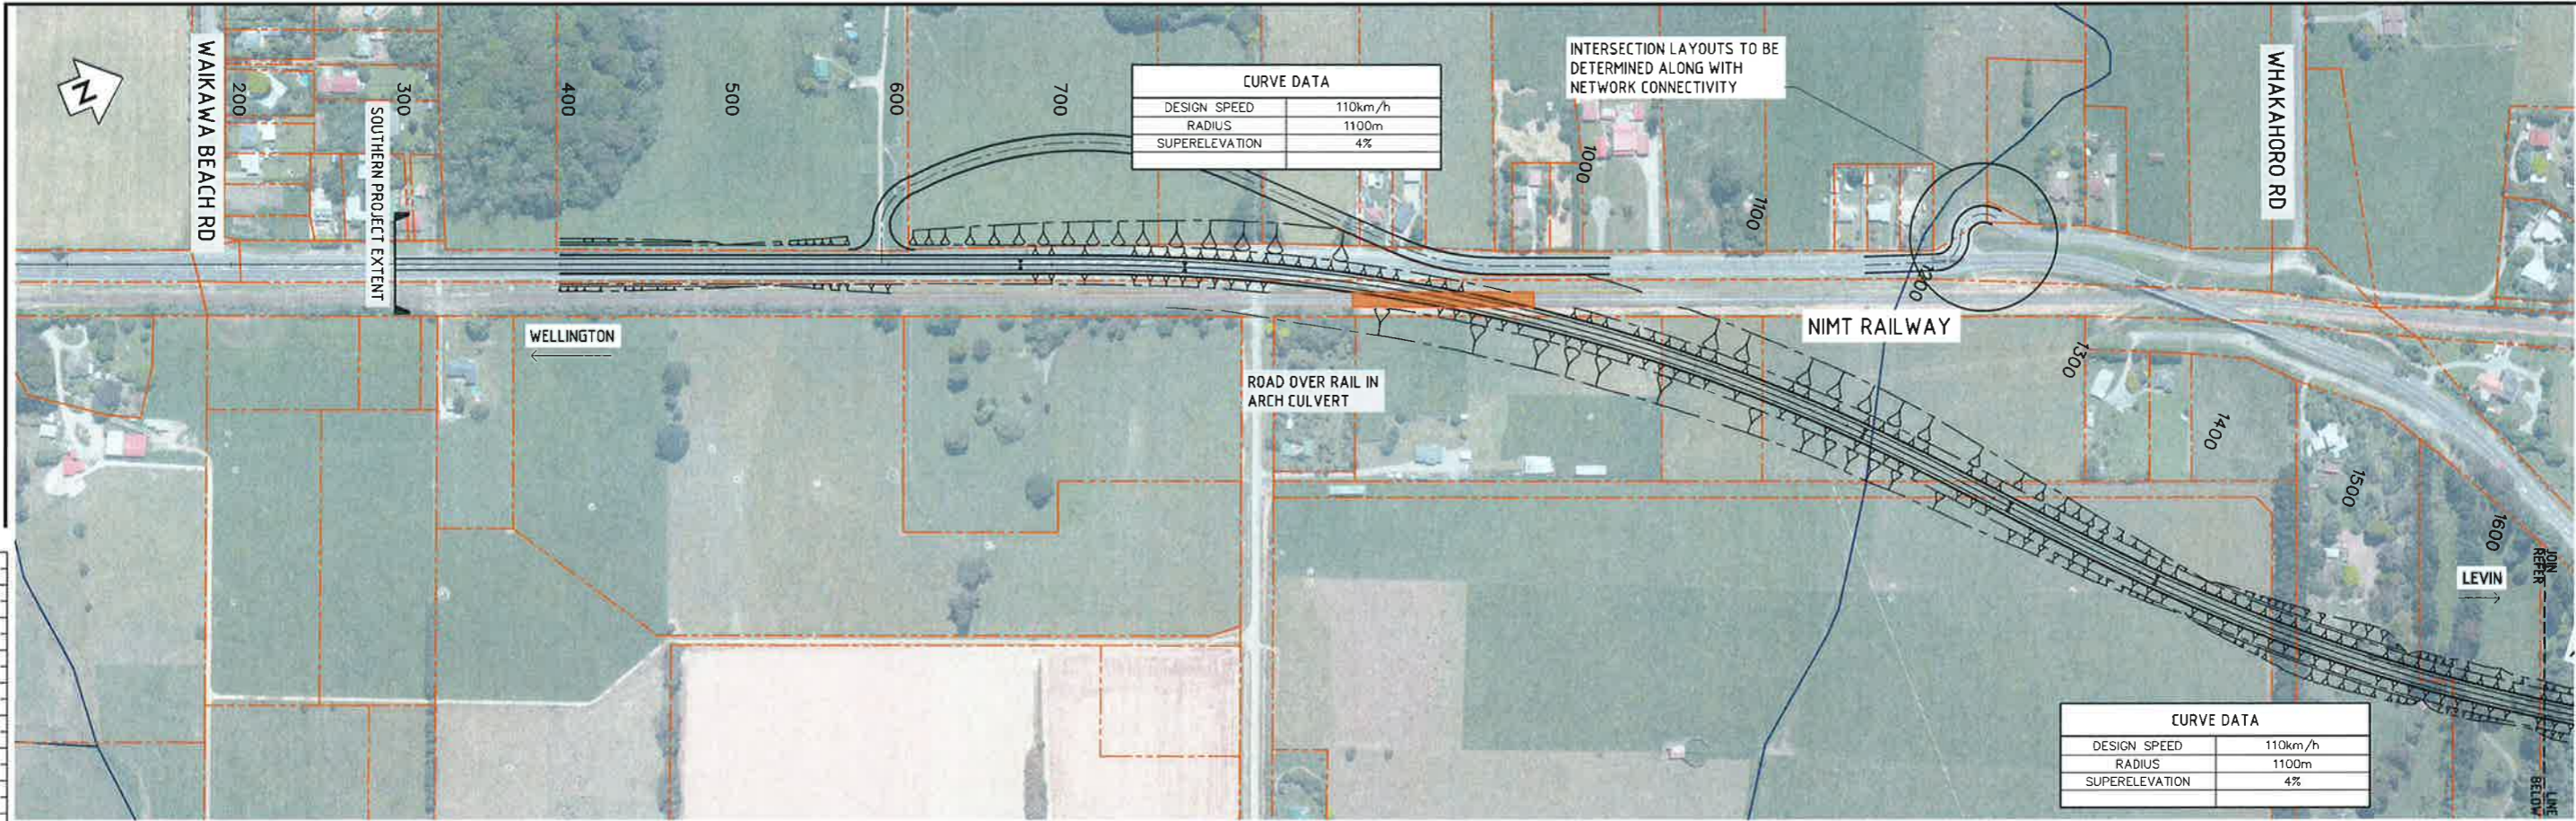

<table border="1"> <thead> <tr> <th>REV</th> <th>DESCRIPTION</th> <th>DATE</th> </tr> </thead> <tbody> <tr> <td>A</td> <td>PRELIMINARY</td> <td>7/11/13</td> </tr> </tbody> </table>		REV	DESCRIPTION	DATE	A	PRELIMINARY	7/11/13	<table border="1"> <tr> <td>SURVEYED</td> <td>G. CORIN</td> <td>11/13</td> </tr> <tr> <td>DESIGNED</td> <td>G. CORIN</td> <td>11/13</td> </tr> <tr> <td>DRAWN</td> <td>G. CORIN</td> <td>11/13</td> </tr> <tr> <td>CAD REVIEW</td> <td>P. PEET</td> <td>11/13</td> </tr> <tr> <td>DESIGN CHECK</td> <td>M. OPPENHUIS</td> <td>11/13</td> </tr> <tr> <td>APPROVED</td> <td>P. PEET</td> <td>11/13</td> </tr> </table>	SURVEYED	G. CORIN	11/13	DESIGNED	G. CORIN	11/13	DRAWN	G. CORIN	11/13	CAD REVIEW	P. PEET	11/13	DESIGN CHECK	M. OPPENHUIS	11/13	APPROVED	P. PEET	11/13		<p>NZ TRANSPORT AGENCY SH1: OTAKI TO NORTH OF LEVIN RONS: SCOPING OPTIONS</p> <p>SH1 SH57 BIFURCATION: OPTION 7A LAYOUT PLAN</p>	<p>Status Stamp PRELIMINARY</p> <p>Date Stamp 25 NOVEMBER 2013</p> <p>Scale: 1:2000</p> <p>Drawing No: 80500902-05-007-C001</p> <p>Rev: A</p>
REV	DESCRIPTION	DATE																											
A	PRELIMINARY	7/11/13																											
SURVEYED	G. CORIN	11/13																											
DESIGNED	G. CORIN	11/13																											
DRAWN	G. CORIN	11/13																											
CAD REVIEW	P. PEET	11/13																											
DESIGN CHECK	M. OPPENHUIS	11/13																											
APPROVED	P. PEET	11/13																											

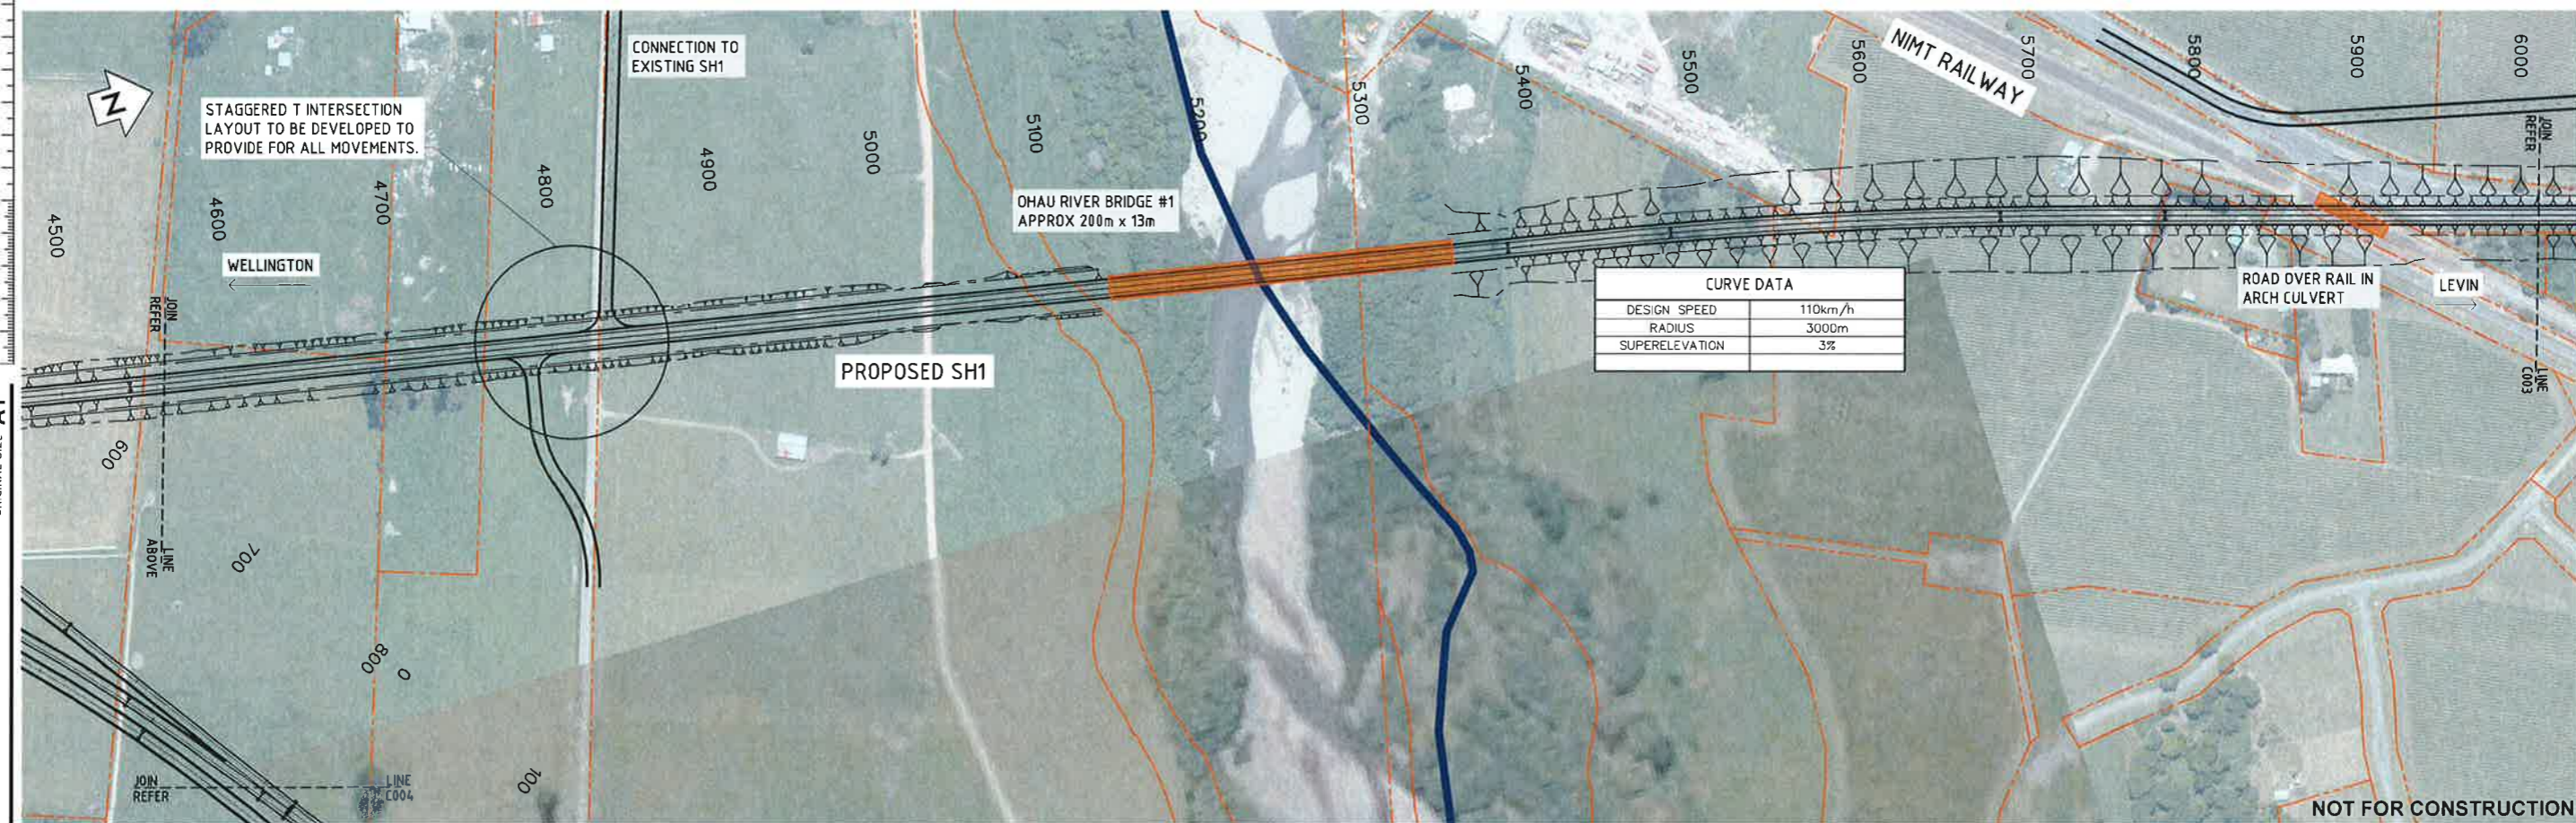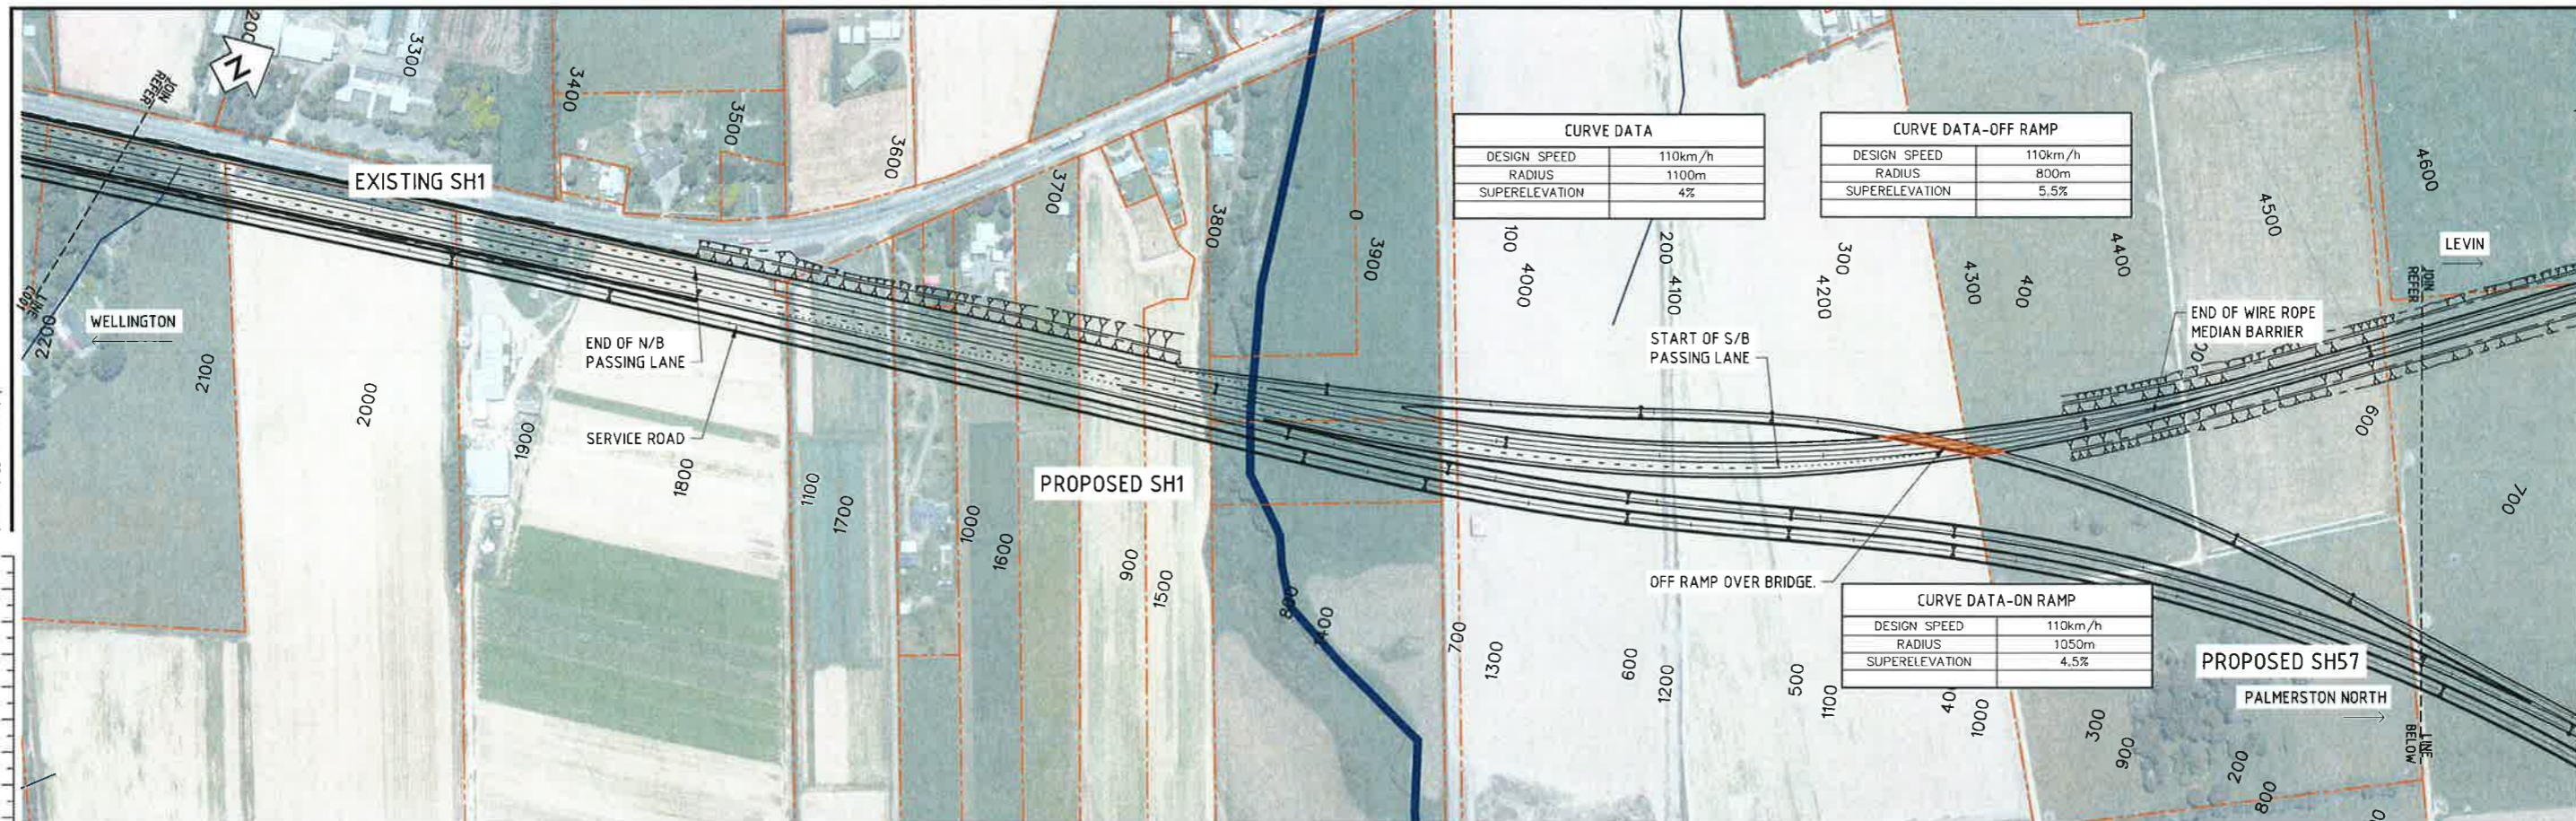

<table border="1"> <tr> <td>DESIGNED</td> <td>G. CORIN</td> <td>11/13</td> </tr> <tr> <td>DRAWN</td> <td>G. CORIN</td> <td>11/13</td> </tr> <tr> <td>CAD REVIEW</td> <td></td> <td></td> </tr> <tr> <td>DESIGN CHECK</td> <td>P. PEET</td> <td>11/13</td> </tr> <tr> <td>DESIGN REVIEW</td> <td>M. OPPENHUIS</td> <td>11/13</td> </tr> <tr> <td>APPROVED</td> <td>P. PEET</td> <td>11/13</td> </tr> </table>		DESIGNED	G. CORIN	11/13	DRAWN	G. CORIN	11/13	CAD REVIEW			DESIGN CHECK	P. PEET	11/13	DESIGN REVIEW	M. OPPENHUIS	11/13	APPROVED	P. PEET	11/13	 	NZ TRANSPORT AGENCY SH1: OTAKI TO NORTH OF LEVIN RONS: SCOPING OPTIONS SH1 SH57 BIFURCATION: OPTION 7A LAYOUT PLAN	Status Stamp PRELIMINARY
DESIGNED	G. CORIN	11/13																				
DRAWN	G. CORIN	11/13																				
CAD REVIEW																						
DESIGN CHECK	P. PEET	11/13																				
DESIGN REVIEW	M. OPPENHUIS	11/13																				
APPROVED	P. PEET	11/13																				
REVISIONS <table border="1"> <tr> <td>REV</td> <td>DESCRIPTION</td> <td>DATE</td> </tr> <tr> <td> </td> <td> </td> <td> </td> </tr> </table>	REV	DESCRIPTION	DATE				Date Stamp 25 NOVEMBER 2013															
REV	DESCRIPTION	DATE																				
A1 PRELIMINARY		Scale 1:2000	Drawing No. 80500902-05-007-C002																			



DO NOT SCALE - IF IN DOUBT, ASK

ORIGINAL SIZE A1

NOT FOR CONSTRUCTION


REV	DESCRIPTION	DATE	BY	CHECKED	APP
A	PRELIMINARY	25/11/13	GC	PP	PP
	REVISIONS		DRN	CHK	APP

SURVEYED		
DESIGNED	G. CORIN	11/13
DRAWN	G. CORIN	11/13
CAD REVIEW		
DESIGN CHECK	P. PEET	11/13
DESIGN REVIEW	M. OPPENHUIS	11/13
APPROVED	P. PEET	11/13
PROF REGISTRATION		



NZ TRANSPORT AGENCY
 SH1: OTAKI TO NORTH OF LEVIN RONS: SCOPING OPTIONS
 SH1 SH57 BIFURCATION: OPTION 7A
 LAYOUT PLAN

Status Stamp	PRELIMINARY
Date Stamp	25 NOVEMBER 2013
Scale	1:2000
Drawing No.	80500902-05-007-C003
Rev	A

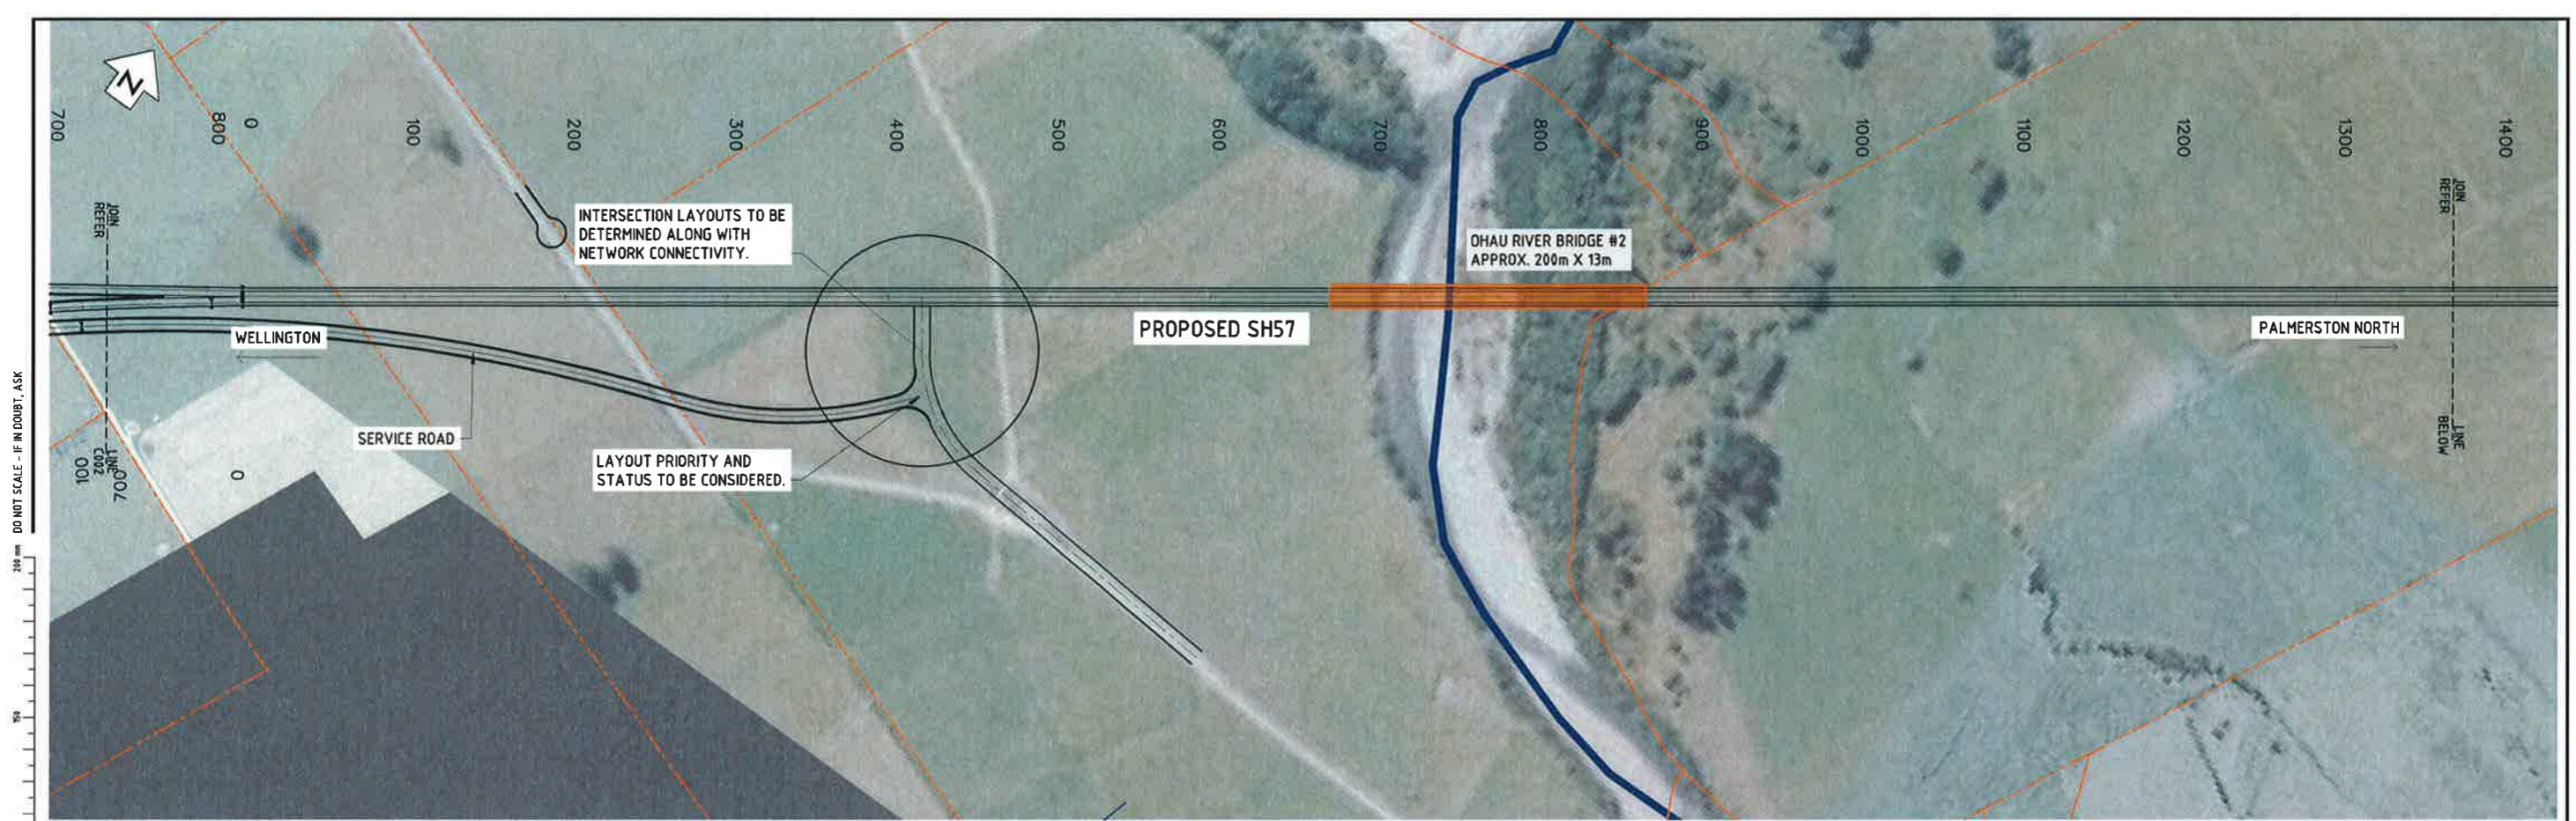

DO NOT SCALE - IF IN DOUBT, ASK

ORIGINAL SIZE **A1**

<table border="1"> <tr><td>GC</td><td>PP</td><td>PP</td><td>25/11/13</td></tr> <tr><td>DRN</td><td>CHK</td><td>APP</td><td>DATE</td></tr> </table>		GC	PP	PP	25/11/13	DRN	CHK	APP	DATE	<table border="1"> <tr><td>SURVEYED</td><td>G. CORIN</td><td>11/13</td></tr> <tr><td>DESIGNED</td><td>G. CORIN</td><td>11/13</td></tr> <tr><td>DRAWN</td><td>G. CORIN</td><td>11/13</td></tr> <tr><td>CAD REVIEW</td><td>P. PEET</td><td>11/13</td></tr> <tr><td>DESIGN CHECK</td><td>M. OPPENHUIS</td><td>11/13</td></tr> <tr><td>DESIGN REVIEW</td><td>P. PEET</td><td>11/13</td></tr> <tr><td>APPROVED</td><td>P. PEET</td><td>11/13</td></tr> </table>	SURVEYED	G. CORIN	11/13	DESIGNED	G. CORIN	11/13	DRAWN	G. CORIN	11/13	CAD REVIEW	P. PEET	11/13	DESIGN CHECK	M. OPPENHUIS	11/13	DESIGN REVIEW	P. PEET	11/13	APPROVED	P. PEET	11/13		<p>NZ TRANSPORT AGENCY SH1: OTAKI TO NORTH OF LEVIN RONS: SCOPING OPTIONS</p> <p>SH1 SH57 BIFURCATION: OPTION 7A LAYOUT PLAN</p>	<p>Status Stamp PRELIMINARY</p> <p>Date Stamp 25 NOVEMBER 2013</p> <p>Scale: 1:2000</p> <p>Drawing No: 80500902-05-007-C004</p> <p>Rev: A</p>
GC	PP	PP	25/11/13																															
DRN	CHK	APP	DATE																															
SURVEYED	G. CORIN	11/13																																
DESIGNED	G. CORIN	11/13																																
DRAWN	G. CORIN	11/13																																
CAD REVIEW	P. PEET	11/13																																
DESIGN CHECK	M. OPPENHUIS	11/13																																
DESIGN REVIEW	P. PEET	11/13																																
APPROVED	P. PEET	11/13																																

THESE DRAWINGS SHALL ONLY BE USED FOR THE PURPOSES FOR WHICH THEY WERE SUPPLIED. ANY RE-USE, REPRODUCTION OR DISTRIBUTION WITHOUT THE WRITTEN PERMISSION OF MWH LTD.

\\nz\wgts011\Projects\Z19000up\Z19257 - Levin- Otaki\80500902 Otaki_Levin I&R PFRs\2 Technical_Deliverables\8105 PFR5_SH1 SH57 & Arapaepae Curve\CAD\80500902-05-001-C007a-Land Plan_RT.dwg



CURVE DATA	
DESIGN SPEED	110km/h
RADIUS	800m
SUPERELEVATION	5.5%

CURVE DATA	
DESIGN SPEED	110km/h
RADIUS	1100m
SUPERELEVATION	4%



NOT FOR CONSTRUCTION

A1 ORIGINAL SIZE DO NOT SCALE - IF IN DOUBT, ASK 200mm 150 100 50 0	SURVEYED DESIGNED DRAWN CAD REVIEW DESIGN CHECK DESIGN REVIEW APPROVED PROF REGISTRATION:	<table border="1"> <tr><td>G. CORIN</td><td>11/13</td></tr> <tr><td>G. CORIN</td><td>11/13</td></tr> <tr><td>P. PEET</td><td>11/13</td></tr> <tr><td>M. OPPENHUIS</td><td>11/13</td></tr> <tr><td>P. PEET</td><td>11/13</td></tr> </table>	G. CORIN	11/13	G. CORIN	11/13	P. PEET	11/13	M. OPPENHUIS	11/13	P. PEET	11/13		NZ TRANSPORT AGENCY SH1: OTAKI TO NORTH OF LEVIN RONS: SCOPING OPTIONS SH1 SH57 BIFURCATION: OPTION 7A LAYOUT PLAN	Status Stamp PRELIMINARY Date Stamp 25 NOVEMBER 2013 Scale 1:2000 Drawing No. 80500902-05-007-C005 Rev. A
	G. CORIN	11/13													
G. CORIN	11/13														
P. PEET	11/13														
M. OPPENHUIS	11/13														
P. PEET	11/13														
PRELIMINARY REVISIONS GC DRN PP ENK PP APP 25/11/13 DATE	COPYRIGHT © THESE DRAWINGS SHALL ONLY BE USED FOR THE PURPOSE FOR WHICH THEY WERE SUPPLIED. ANY RE-USE IS PROHIBITED AND NO PART OF THIS DOCUMENT MAY BE REPRODUCED OR DISTRIBUTED WITHOUT THE WRITTEN PERMISSION OF MWH LTD \\NZWGN1501\Projects\219000\up\219257 - Levin- Otaki\80500902 Otaki_Levin I&R PFRs\2 Technical_Deliverables\0105 PFR5_SH1 SH57 & Arapaepae Curve\CAD\80500902-05-001-C007a-Layout Plan.dwg														