


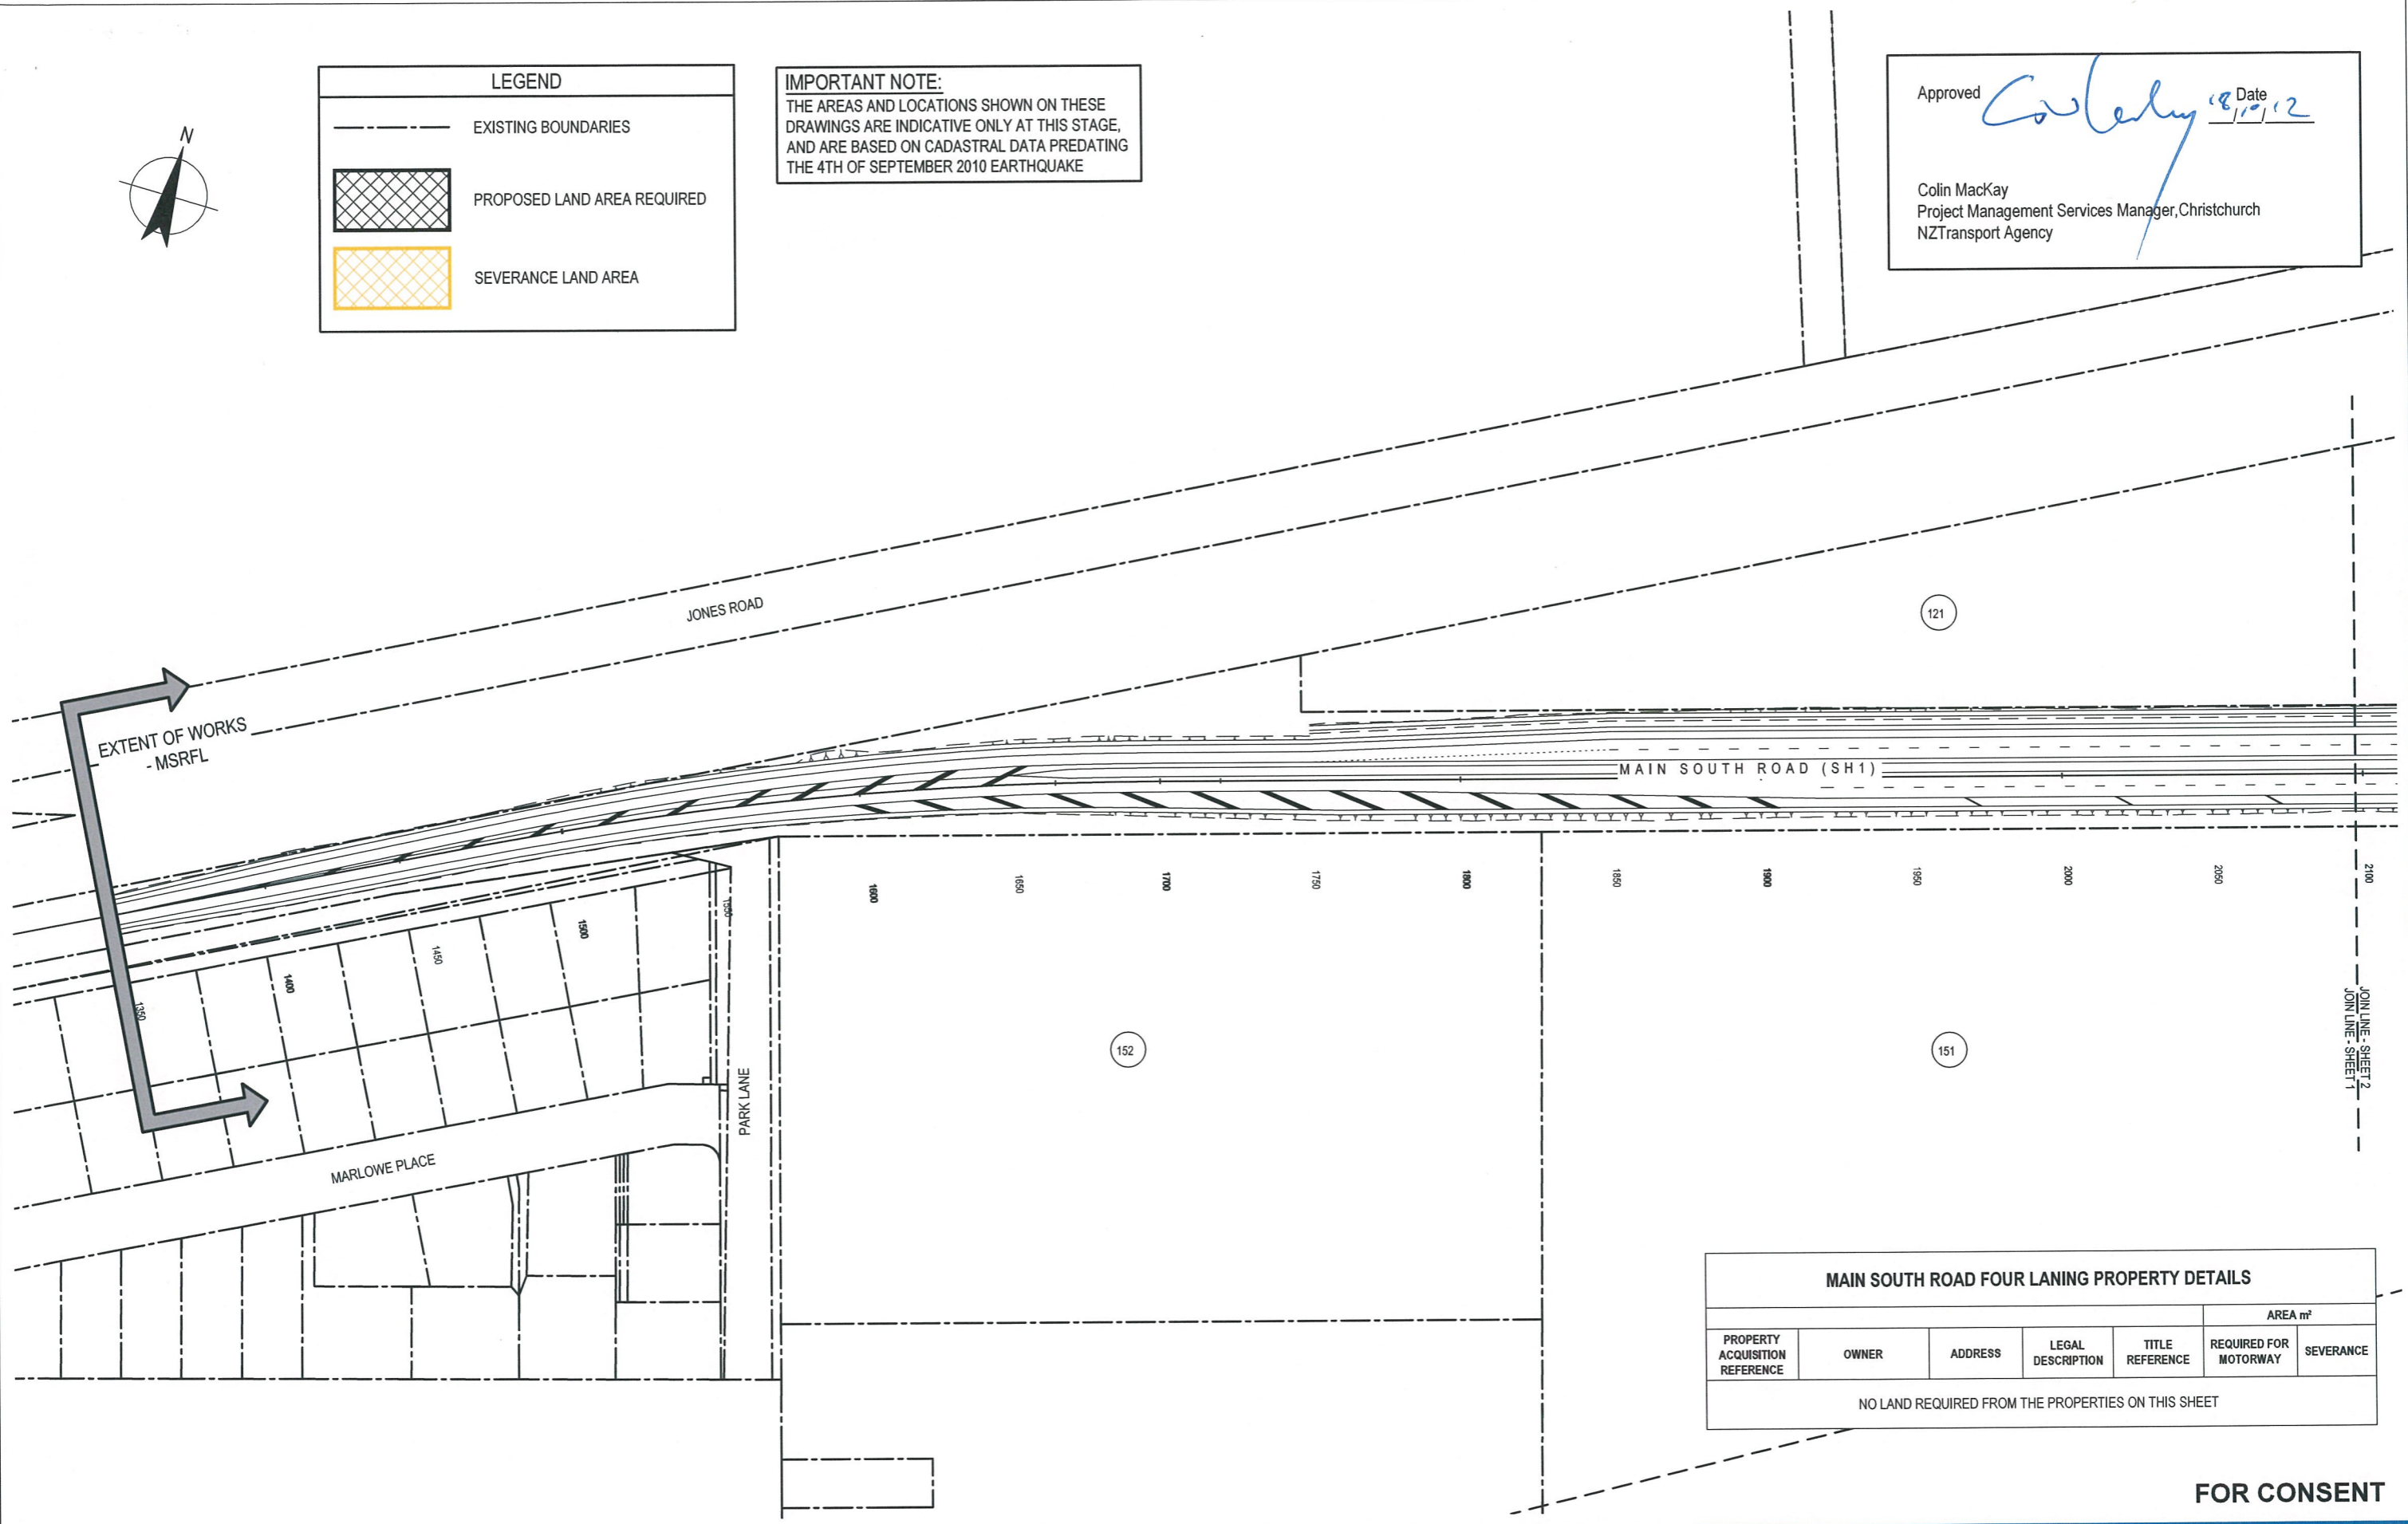

LEGEND	
	EXISTING BOUNDARIES
	PROPOSED LAND AREA REQUIRED
	SEVERANCE LAND AREA

IMPORTANT NOTE:
 THE AREAS AND LOCATIONS SHOWN ON THESE DRAWINGS ARE INDICATIVE ONLY AT THIS STAGE, AND ARE BASED ON CADASTRAL DATA PREDATING THE 4TH OF SEPTEMBER 2010 EARTHQUAKE

Approved  Date 18/10/12
 Colin MacKay
 Project Management Services Manager, Christchurch
 NZTransport Agency



MAIN SOUTH ROAD FOUR LANING PROPERTY DETAILS						
PROPERTY ACQUISITION REFERENCE	OWNER	ADDRESS	LEGAL DESCRIPTION	TITLE REFERENCE	AREA m ²	
					REQUIRED FOR MOTORWAY	SEVERANCE
NO LAND REQUIRED FROM THE PROPERTIES ON THIS SHEET						

FOR CONSENT

No	Revision	Note: * indicates signatures on original issue of drawing or last revision of drawing	Drawn	Checked	Approved	Date
0		FOR CONSENT	AF	DGA	GAP	29.08.12
C		PROPERTY ACQUISITION REFERENCE NUMBERS AMENDED	ALP	DSM	DGA	31.07.12
B		FINAL SCHEME ASSESSMENT	ALP	DGA	CMG	01.06.12
A		FOR INFORMATION	AMW	BSE	DGA	17.10.11




DO NOT SCALE
 This drawing has been prepared for the benefit of the NZ Transport Agency (NZTA). No liability is accepted by these companies or any employee or sub-consultant of these companies with respect to its use by any other person.
 This disclaimer shall apply notwithstanding that the drawing may be made available to other persons for an application for permission or approval or to fulfil a legal requirement.

Drawn	AMW	Designed	KGA
Drafting Check	NJD	Design Check	DGA
Approved	GARY PAYNE		
Date	29.08.12		
A1 Scale	This Drawing must not be used for Construction unless signed as Approved		
A3 Scale	1:2000 (A3)		

Client	NEW ZEALAND TRANSPORT AGENCY		
Project	SH1 REGION 11 RP350 3.92 TO RP365/2.11		
Title	MAIN SOUTH ROAD FOUR LANING I&R PHASE LAND REQUIREMENT PLAN - SHEET 1 OF 10		
Drawing No:	62236-A-C1101		Rev: 0

MAIN SOUTH ROAD FOUR LANING PROPERTY DETAILS						
PROPERTY ACQUISITION REFERENCE	OWNER	ADDRESS	LEGAL DESCRIPTION	TITLE REFERENCE	AREA	
					REQUIRED FOR MOTORWAY	SEVERANCE
120	"LAWRENCE JOHN MANION CAROL MARY MANION"	57 WEEDONS ROSS RD	LOT 2 DP 387453	350028	6255	-
120A	"LAWRENCE JOHN MANION CAROL MARY MANION"	57 WEEDONS ROSS RD	LOT 3 DP 387453	350029	1951	-
148	"WILLIAM FREDERICK FLETCHER FAY PATRICIA FLETCHER"	755 WEEDONS RD	LOT 3 DP 343777	179746.000	61069	-
149	"NOEL FRANCIS WELBELOVED COLLEEN LOLA WELBELOVED"	1497 MAIN SOUTH RD	LOT 1 DP 13617	CB508/98	621	-
150	"BRUCE CEDRIC COLES MICHELLE ANNE COLES"	1535 MAIN SOUTH RD	LOT 4 DP 74253	CB42D/791	2796	-

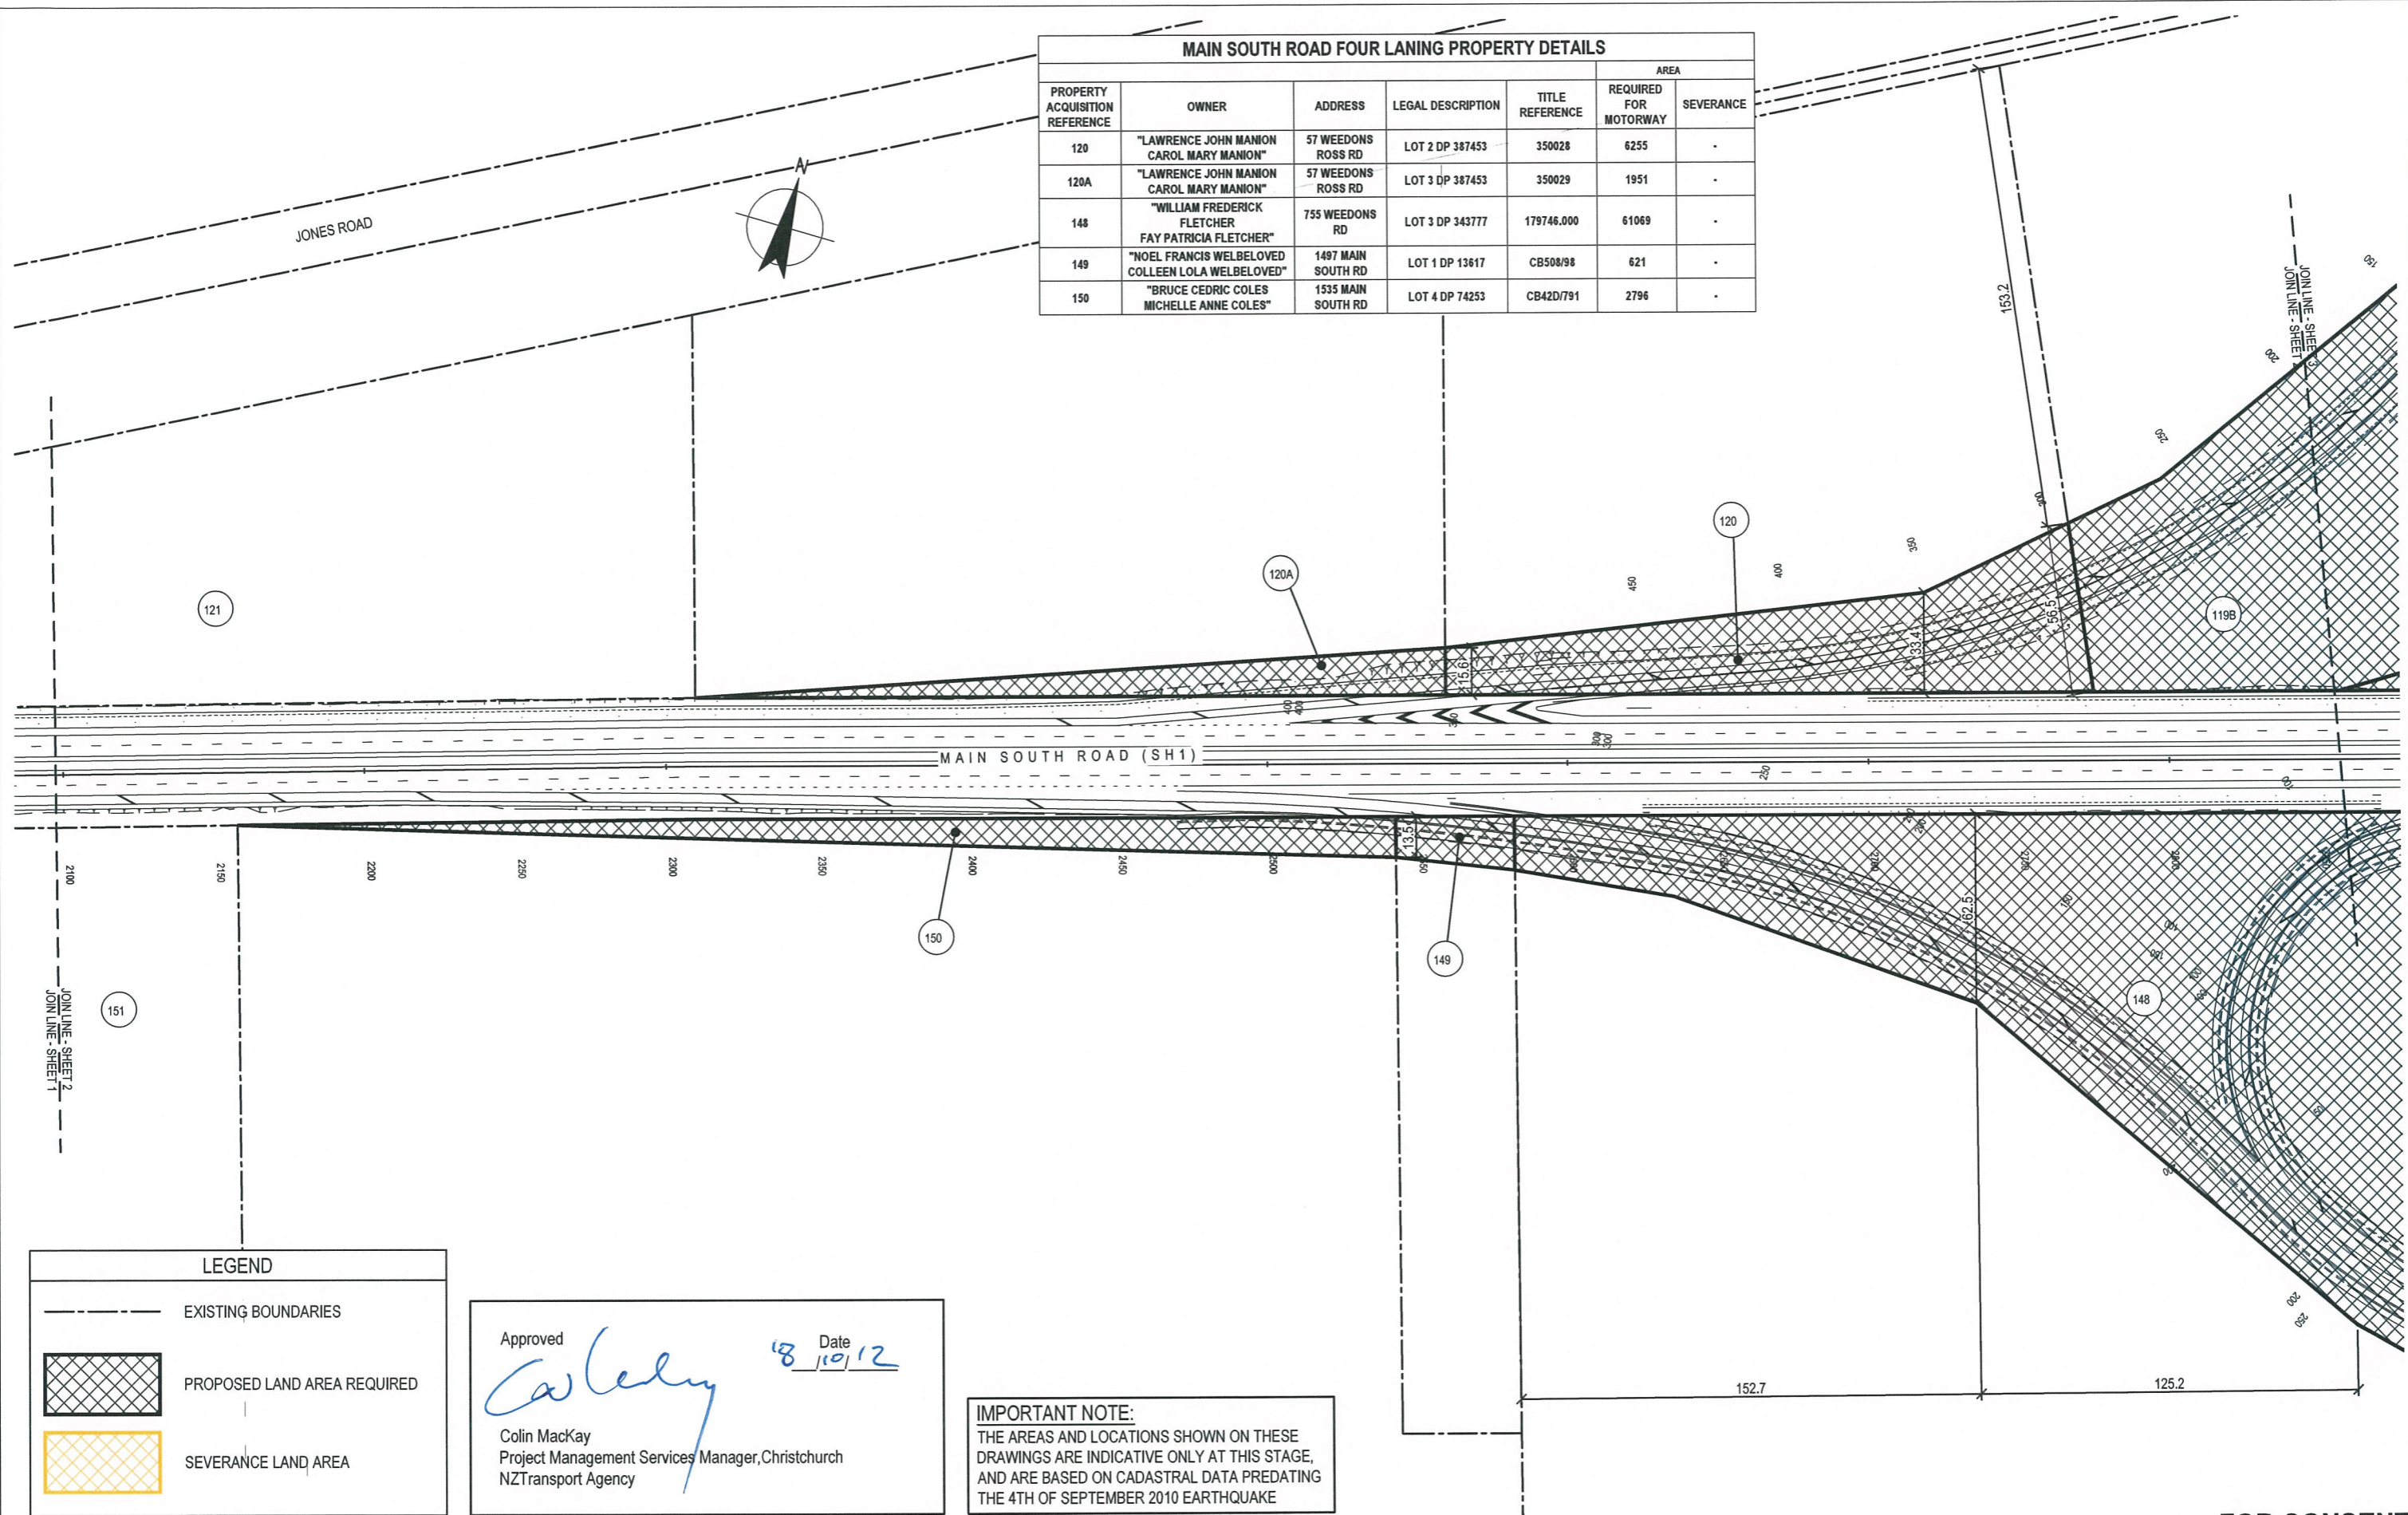

LEGEND	
	EXISTING BOUNDARIES
	PROPOSED LAND AREA REQUIRED
	SEVERANCE LAND AREA

Approved

 Colin MacKay
 Project Management Services Manager, Christchurch
 NZTransport Agency

Date 18/10/12

IMPORTANT NOTE:
 THE AREAS AND LOCATIONS SHOWN ON THESE DRAWINGS ARE INDICATIVE ONLY AT THIS STAGE, AND ARE BASED ON CADASTRAL DATA PREDATING THE 4TH OF SEPTEMBER 2010 EARTHQUAKE

FOR CONSENT


No	Revision	Note	Drawn	Checked	Approved	Date
0	FOR CONSENT		AF	DGA	GAP	29.08.12
C	PROPERTY ACQUISITION REFERENCE NUMBERS AMENDED		ALP	DSM	DGA	31.07.12
B	FINAL SCHEME ASSESSMENT		ALP	DGA	CMG	01.06.12
A	FOR INFORMATION		AMW	BSE	DGA	17.10.11

Note: * indicates signatures on original issue of drawing or last revision of drawing



DO NOT SCALE	
Drawn AMW	Designed KGA
Drafting Check NJD	Design Check DGA
Approved GARY PAYNE	
Date 29.08.12	
A1 Scale	This Drawing must not be used for Construction unless signed as Approved
A3 Scale 1:2000 (A3)	

Client	NEW ZEALAND TRANSPORT AGENCY
Project	SH1 REGION 11 RP350 3.92 RP365 2.11
Title	MAIN SOUTH ROAD FOUR LANING I&R PHASE LAND REQUIREMENT PLAN - SHEET 2 OF 10
Drawing No:	62236-A-C1102
Rev:	0

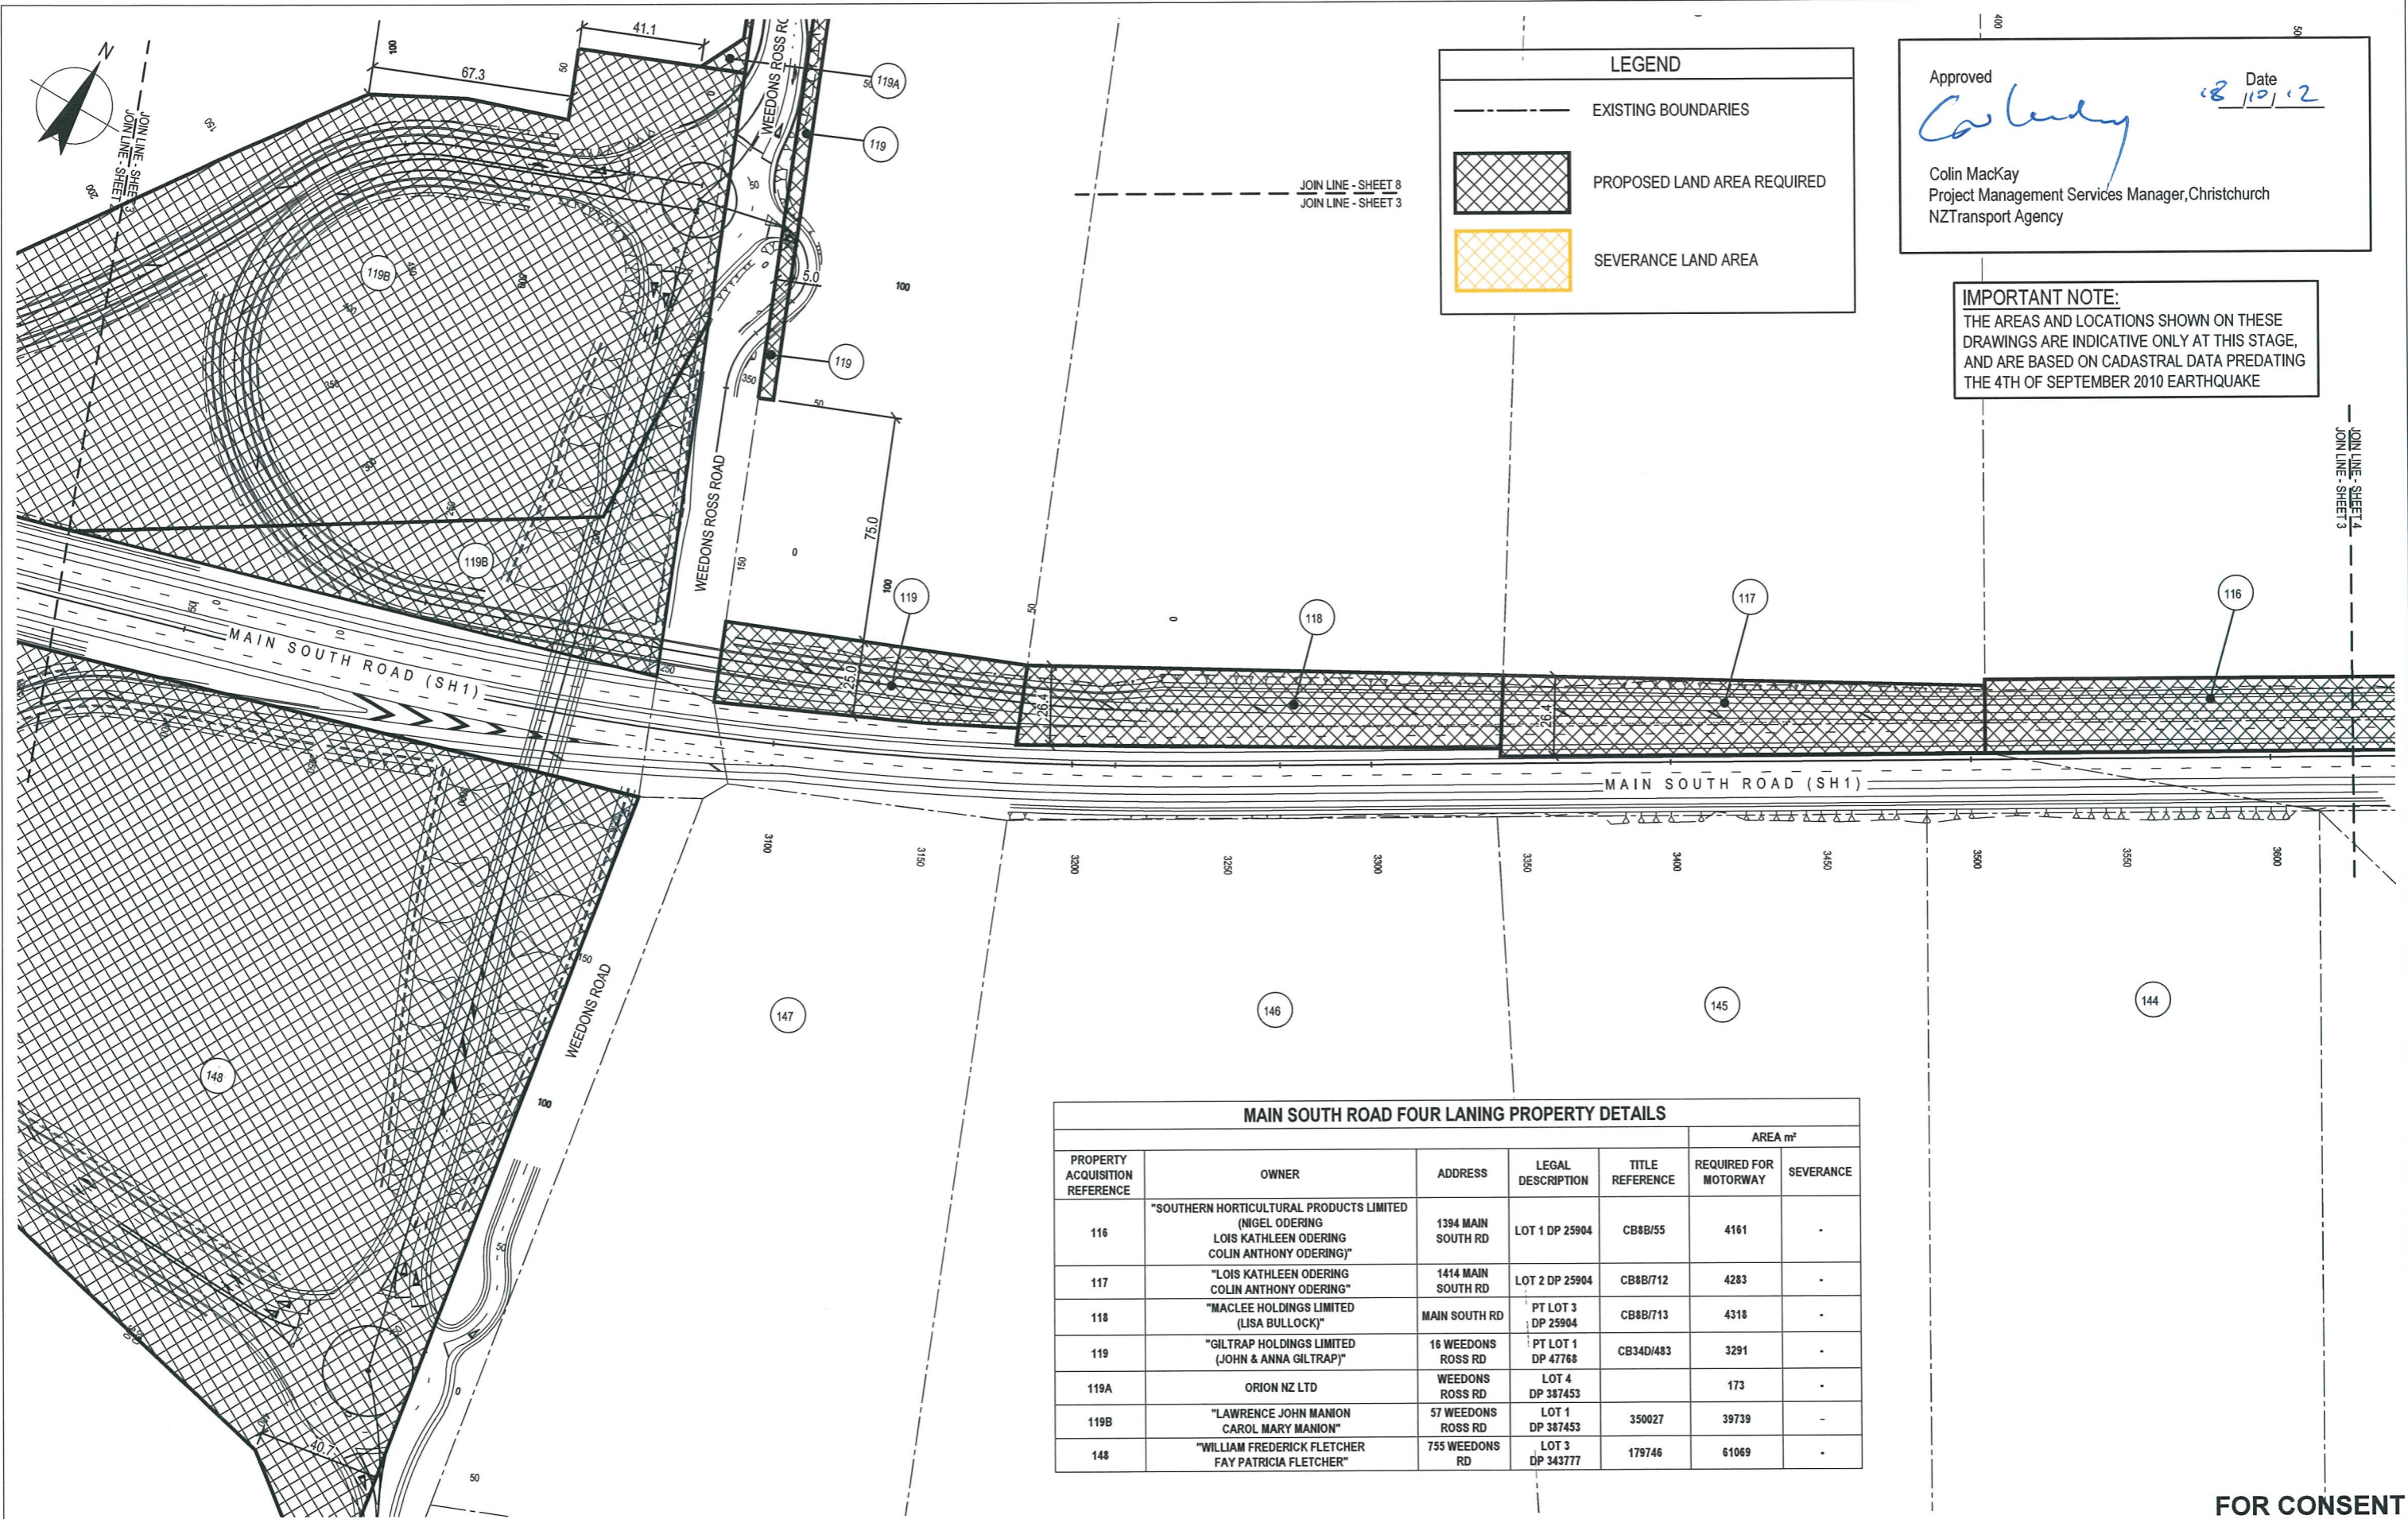

LEGEND

- EXISTING BOUNDARIES
- PROPOSED LAND AREA REQUIRED
- SEVERANCE LAND AREA

Approved *Colin MacKay* Date 18/10/12
 Colin MacKay
 Project Management Services Manager, Christchurch
 NZTransport Agency

IMPORTANT NOTE:
 THE AREAS AND LOCATIONS SHOWN ON THESE DRAWINGS ARE INDICATIVE ONLY AT THIS STAGE, AND ARE BASED ON CADASTRAL DATA PREDATING THE 4TH OF SEPTEMBER 2010 EARTHQUAKE

MAIN SOUTH ROAD FOUR LANING PROPERTY DETAILS						AREA m ²	
PROPERTY ACQUISITION REFERENCE	OWNER	ADDRESS	LEGAL DESCRIPTION	TITLE REFERENCE	REQUIRED FOR MOTORWAY	SEVERANCE	
116	"SOUTHERN HORTICULTURAL PRODUCTS LIMITED (NIGEL ODERING LOIS KATHLEEN ODERING COLIN ANTHONY ODERING)"	1394 MAIN SOUTH RD	LOT 1 DP 25904	CB8B/55	4161	-	
117	"LOIS KATHLEEN ODERING COLIN ANTHONY ODERING"	1414 MAIN SOUTH RD	LOT 2 DP 25904	CB8B/712	4283	-	
118	"MACLEE HOLDINGS LIMITED (LISA BULLOCK)"	MAIN SOUTH RD	PT LOT 3 DP 25904	CB8B/713	4318	-	
119	"GILTRAP HOLDINGS LIMITED (JOHN & ANNA GILTRAP)"	16 WEEDONS ROSS RD	PT LOT 1 DP 47768	CB34D/483	3291	-	
119A	ORION NZ LTD	WEEDONS ROSS RD	LOT 4 DP 387453		173	-	
119B	"LAWRENCE JOHN MANION CAROL MARY MANION"	57 WEEDONS ROSS RD	LOT 1 DP 387453	350027	39739	-	
148	"WILLIAM FREDERICK FLETCHER FAY PATRICIA FLETCHER"	755 WEEDONS RD	LOT 3 DP 343777	179746	61069	-	

FOR CONSENT


No	Revision	Note	Drawn	Checked	Approved	Date
0		FOR CONSENT	AF	DGA	GAP	29.08.12
C		PROPERTY ACQUISITION REFERENCE NUMBERS AMENDED	ALP	DSM	DGA	31.07.12
B		FINAL SCHEME ASSESSMENT	ALP	DGA	CMG	01.06.12
A		FOR INFORMATION	AMW	BSE	DGA	14.10.11



DO NOT SCALE
 This drawing has been prepared for the benefit of the NZ Transport Agency (NZTA). No liability is accepted by these companies or any employee or sub-consultant of these companies with respect to its use by any other person. This disclaimer shall apply notwithstanding that the drawing may be made available to other persons for an application for permission or approval or to fulfil a legal requirement.

Drawn AMW Designed KGA
 Drafting Check NJD Design Check DGA
 Approved GARY PAYNE
 Date 29.08.12
 A1 Scale
 A3 Scale 1:2000 (A3)

Client **NEW ZEALAND TRANSPORT AGENCY**
 Project **SH1 REGION 11 RP350 3.92 RP365 2.11**
 Title **MAIN SOUTH ROAD FOUR LANING I&R PHASE LAND REQUIREMENT PLAN - SHEET 3 OF 10**
 Drawing No: **62236-A-C1103** Rev: **0**

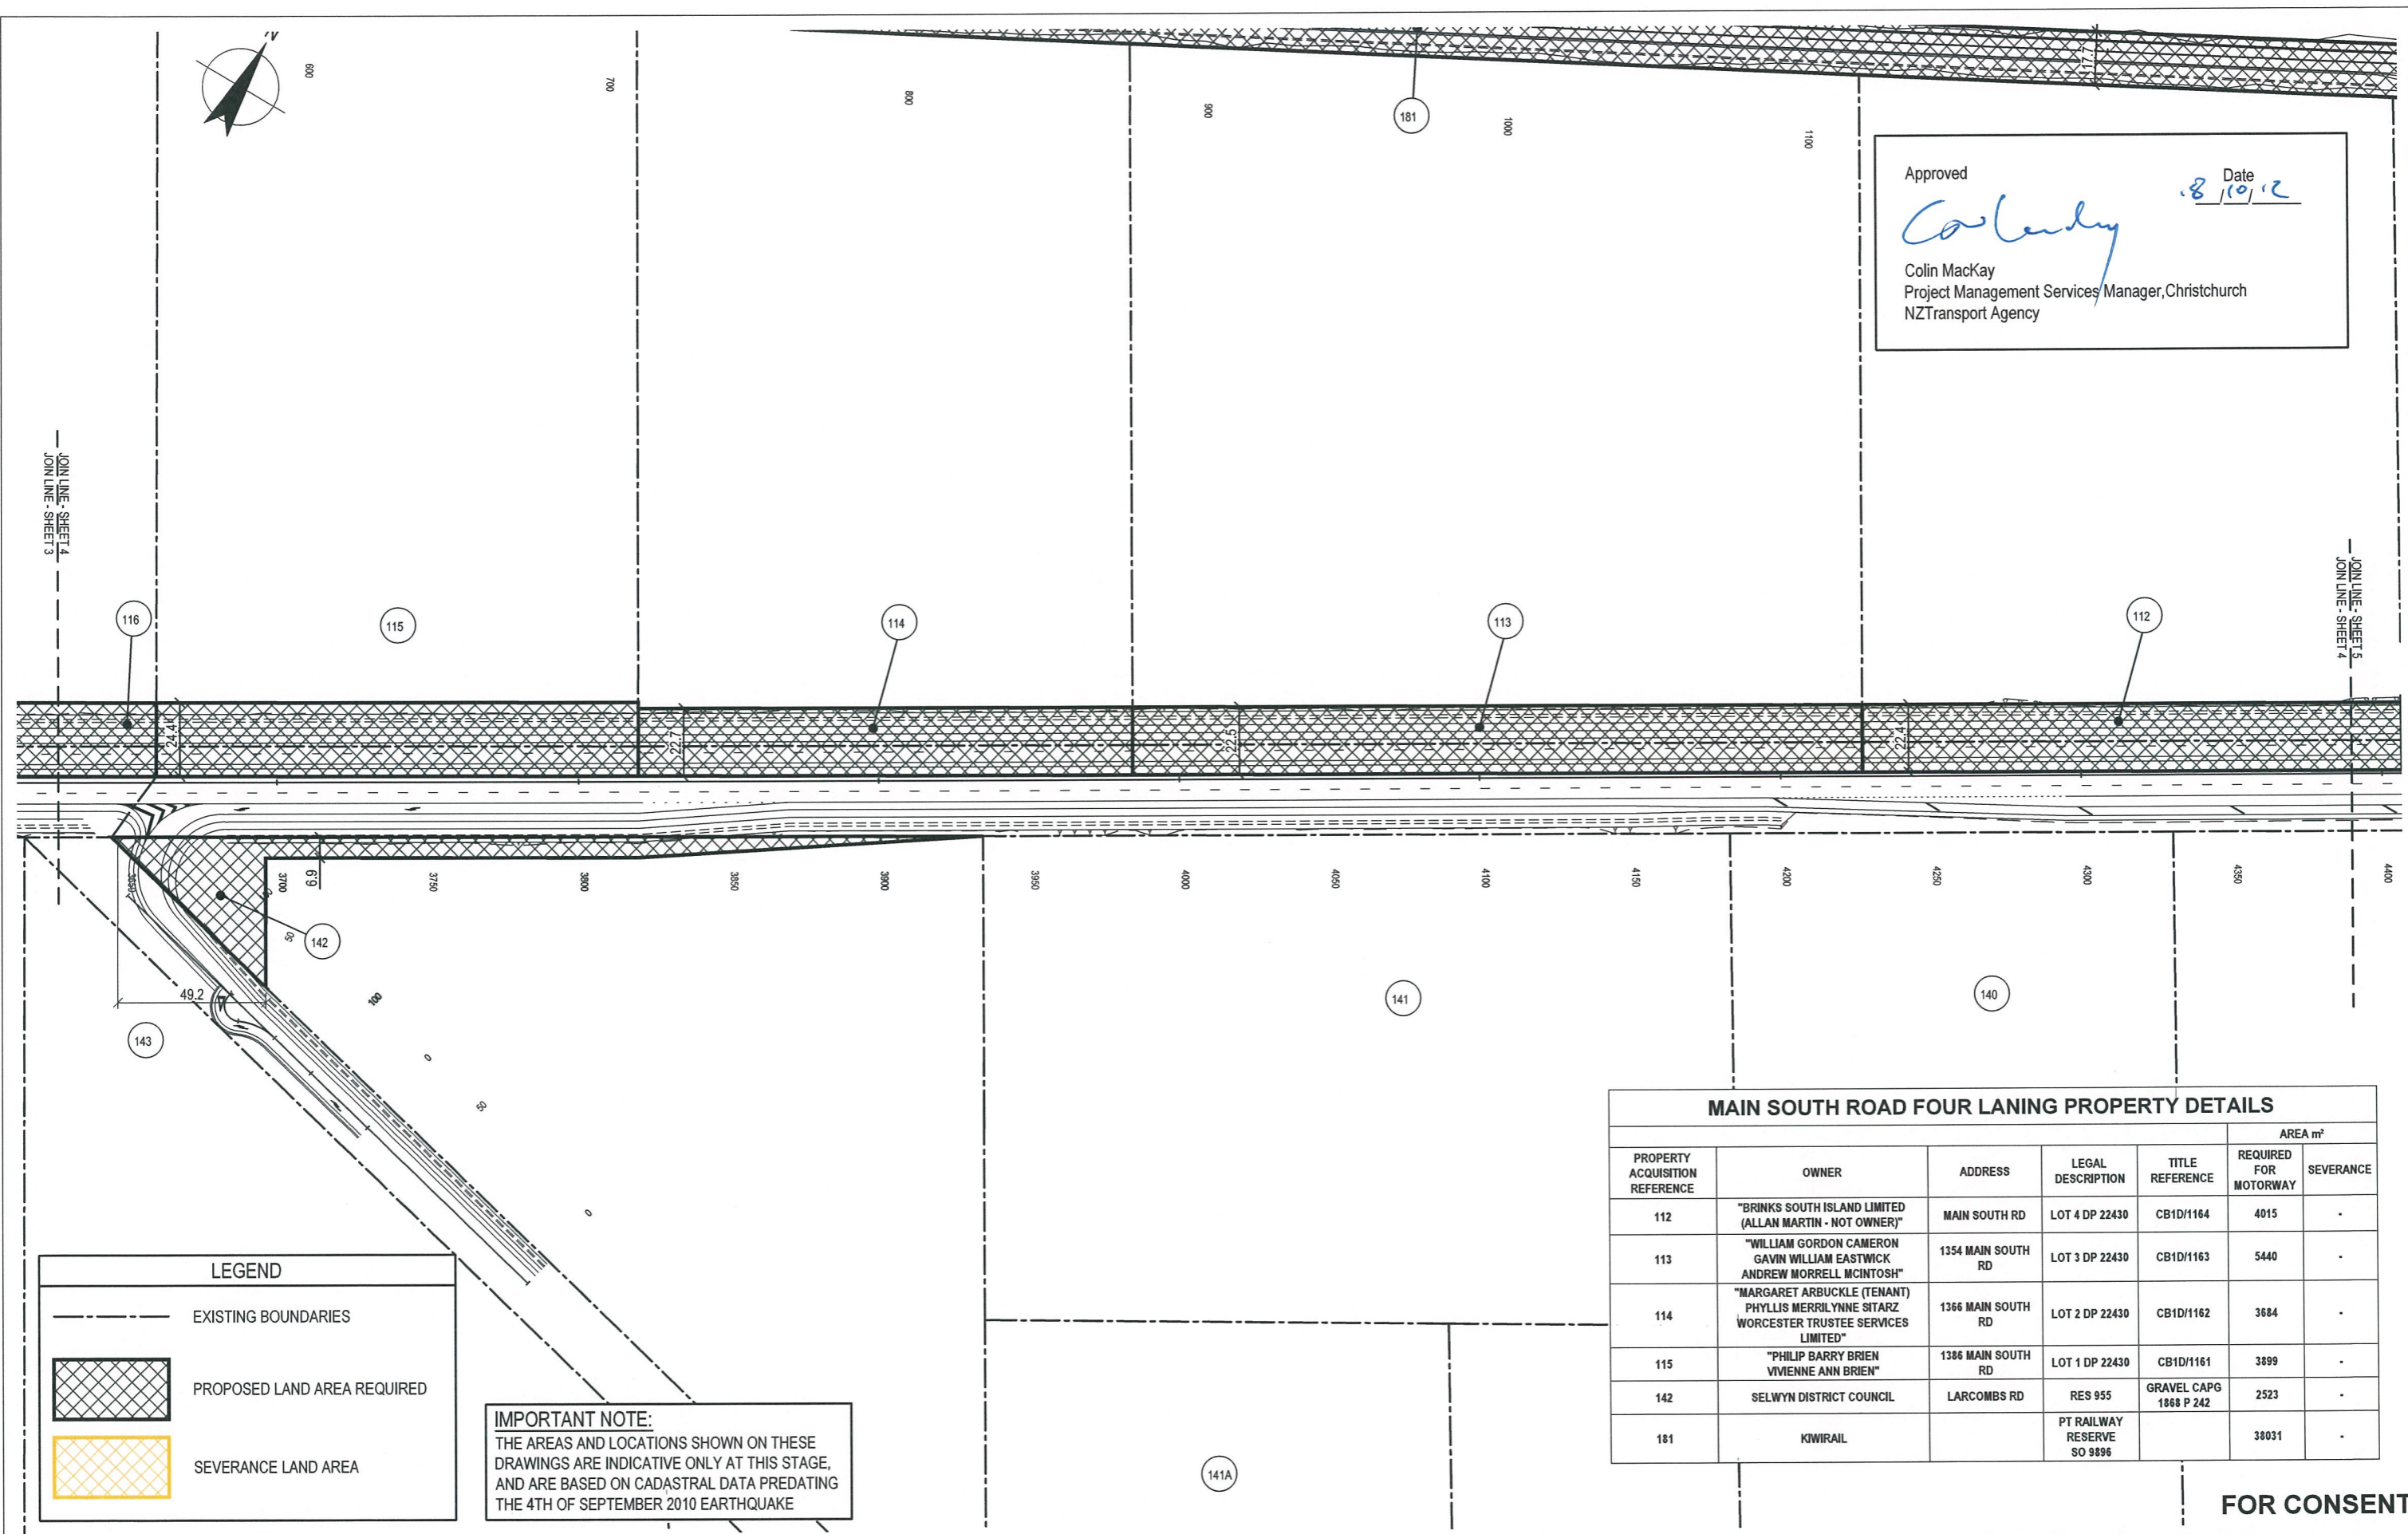

Approved
Colin MacKay
 Colin MacKay
 Project Management Services Manager, Christchurch
 NZTransport Agency
 Date 18/10/12

JOIN LINE - SHEET 3
 JOIN LINE - SHEET 4

JOIN LINE - SHEET 4
 JOIN LINE - SHEET 5

MAIN SOUTH ROAD FOUR LANING PROPERTY DETAILS						
PROPERTY ACQUISITION REFERENCE	OWNER	ADDRESS	LEGAL DESCRIPTION	TITLE REFERENCE	AREA m ²	
					REQUIRED FOR MOTORWAY	SEVERANCE
112	"BRINKS SOUTH ISLAND LIMITED (ALLAN MARTIN - NOT OWNER)"	MAIN SOUTH RD	LOT 4 DP 22430	CB1D/1164	4015	-
113	"WILLIAM GORDON CAMERON GAVIN WILLIAM EASTWICK ANDREW MORRELL MCINTOSH"	1354 MAIN SOUTH RD	LOT 3 DP 22430	CB1D/1163	5440	-
114	"MARGARET ARBUCKLE (TENANT) PHYLLIS MERRILYNNE SITARZ WORCESTER TRUSTEE SERVICES LIMITED"	1366 MAIN SOUTH RD	LOT 2 DP 22430	CB1D/1162	3684	-
115	"PHILIP BARRY BRIEN VIVIENNE ANN BRIEN"	1386 MAIN SOUTH RD	LOT 1 DP 22430	CB1D/1161	3899	-
142	SELWYN DISTRICT COUNCIL	LARCOMBS RD	RES 955	GRAVEL CAPG 1868 P 242	2523	-
181	KIWRAIL		PT RAILWAY RESERVE SO 9896		38031	-

LEGEND	
	EXISTING BOUNDARIES
	PROPOSED LAND AREA REQUIRED
	SEVERANCE LAND AREA

IMPORTANT NOTE:
 THE AREAS AND LOCATIONS SHOWN ON THESE DRAWINGS ARE INDICATIVE ONLY AT THIS STAGE, AND ARE BASED ON CADASTRAL DATA PREDATING THE 4TH OF SEPTEMBER 2010 EARTHQUAKE

FOR CONSENT


No	Revision	Note	Drawn	Checked	Approved	Date
0		FOR CONSENT	AF	DGA	GAP	29.08.12
C		PROPERTY ACQUISITION REFERENCE NUMBERS AMENDED	ALP	DSM	DGA	31.07.12
B		FINAL SCHEME ASSESSMENT	ALP	DGA	CMG	01.06.12
A		FOR INFORMATION	AMW	BSE	DGA	17.10.11



DO NOT SCALE
 This drawing has been prepared for the benefit of the NZ Transport Agency (NZTA). No liability is accepted by these companies or any employee or sub-consultant of these companies with respect to its use by any other person.
 This disclaimer shall apply notwithstanding that this drawing may be made available to other persons for an application for permission or approval or to fulfil a legal requirement.

Drawn AMW
 Designed KGA
 Drafting Check NJD
 Design Check DGA
 Approved GARY PAYNE
 Date 29.08.12
 A1 Scale
 A3 Scale 1:2000 (A3)

Client **NEW ZEALAND TRANSPORT AGENCY**
 Project **SH1 REGION 11 RP350 3.92 RP365 2.11**
 Title **MAIN SOUTH ROAD FOUR LANING I&R PHASE LAND REQUIREMENT PLAN - SHEET 4 OF 10**
 Drawing No: **62236-A-C1104** Rev: **0**

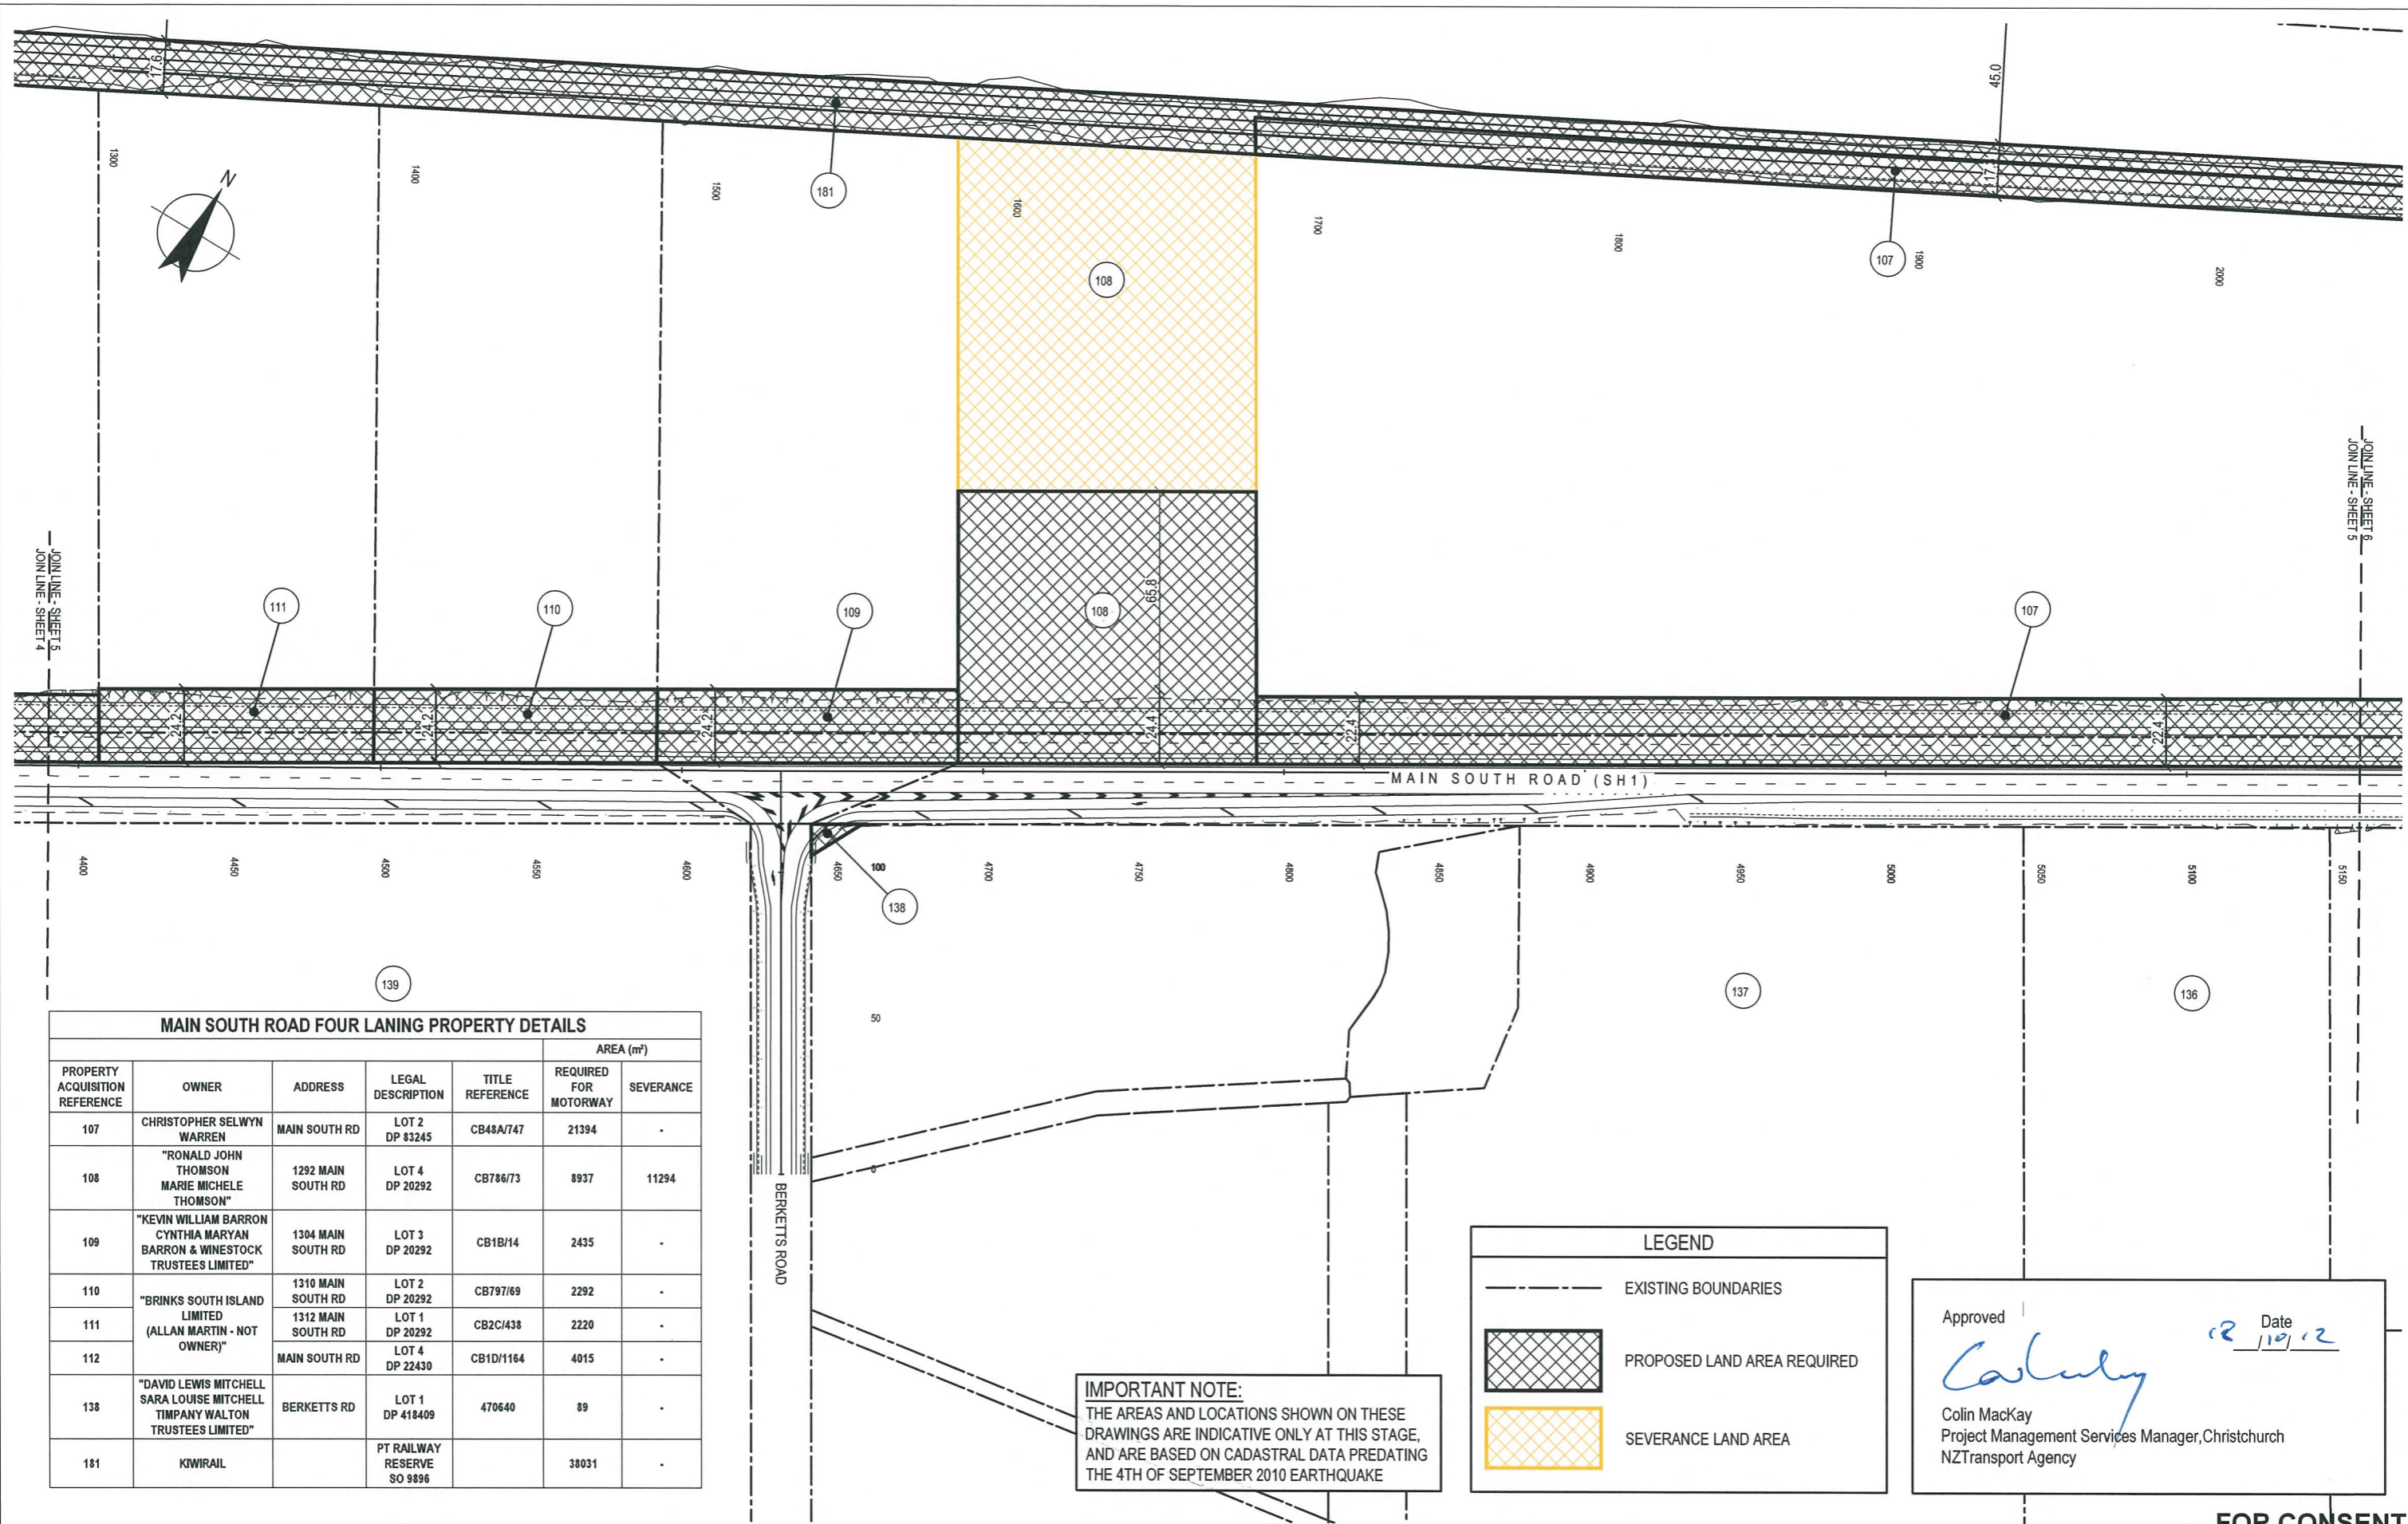

MAIN SOUTH ROAD FOUR LANING PROPERTY DETAILS

PROPERTY ACQUISITION REFERENCE	OWNER	ADDRESS	LEGAL DESCRIPTION	TITLE REFERENCE	AREA (m ²)	
					REQUIRED FOR MOTORWAY	SEVERANCE
107	CHRISTOPHER SELWYN WARREN	MAIN SOUTH RD	LOT 2 DP 83245	CB48A/747	21394	-
108	"RONALD JOHN THOMSON MARIE MICHELE THOMSON"	1292 MAIN SOUTH RD	LOT 4 DP 20292	CB786/73	8937	11294
109	"KEVIN WILLIAM BARRON CYNTHIA MARYAN BARRON & WINESTOCK TRUSTEES LIMITED"	1304 MAIN SOUTH RD	LOT 3 DP 20292	CB1B/14	2435	-
110	"BRINKS SOUTH ISLAND LIMITED (ALLAN MARTIN - NOT OWNER)"	1310 MAIN SOUTH RD	LOT 2 DP 20292	CB797/69	2292	-
111		1312 MAIN SOUTH RD	LOT 1 DP 20292	CB2C/438	2220	-
112		MAIN SOUTH RD	LOT 4 DP 22430	CB1D/1164	4015	-
138	"DAVID LEWIS MITCHELL SARA LOUISE MITCHELL TIMPANY WALTON TRUSTEES LIMITED"	BERKETTS RD	LOT 1 DP 418409	470640	89	-
181	KIWRAIL		PT RAILWAY RESERVE SO 9896		38031	-

IMPORTANT NOTE:
THE AREAS AND LOCATIONS SHOWN ON THESE DRAWINGS ARE INDICATIVE ONLY AT THIS STAGE, AND ARE BASED ON CADASTRAL DATA PREDATING THE 4TH OF SEPTEMBER 2010 EARTHQUAKE

LEGEND

- EXISTING BOUNDARIES
- [Cross-hatched box] PROPOSED LAND AREA REQUIRED
- [Yellow-hatched box] SEVERANCE LAND AREA

Approved
Colin MacKay
Colin MacKay
Project Management Services Manager, Christchurch
NZ Transport Agency

Date: 10/12

FOR CONSENT

0	FOR CONSENT	AF	DGA	GAP	29.08.12
C	108 SERVERED LAND ADDED	ALP	DSM	DGA	31.07.12
B	FINAL SCHEME ASSESSMENT	ALP	DGA	CMG	01.06.12
A	FOR INFORMATION	AMW	BSE	DGA	17.10.11
No	Revision	Drawn	Checked	Approved	Date




DO NOT SCALE

This drawing has been prepared for the benefit of the NZ Transport Agency (NZTA). No liability is accepted by these companies or any employee or sub-consultant of these companies with respect to its use by any other person. This disclaimer shall apply notwithstanding that the drawing may be made available to other persons for an application for permission or approval or to fulfil a legal requirement.

Drawn	AMW	Designed	KGA
Drafting Check	NJD	Design Check	DGA
Approved	GARY PAYNE		
Date	29.08.12		
A1 Scale	This Drawing must not be used for Construction unless signed as Approved		
A3 Scale	1:2000 (A3)		

Client	NEW ZEALAND TRANSPORT AGENCY
Project	SH1 REGION 11 RP350 3.92 RP365 2.11
Title	MAIN SOUTH ROAD FOUR LANING I&R PHASE LAND REQUIREMENT PLAN - SHEET 5 OF 10
Drawing No:	62236-A-C1105
Rev:	0

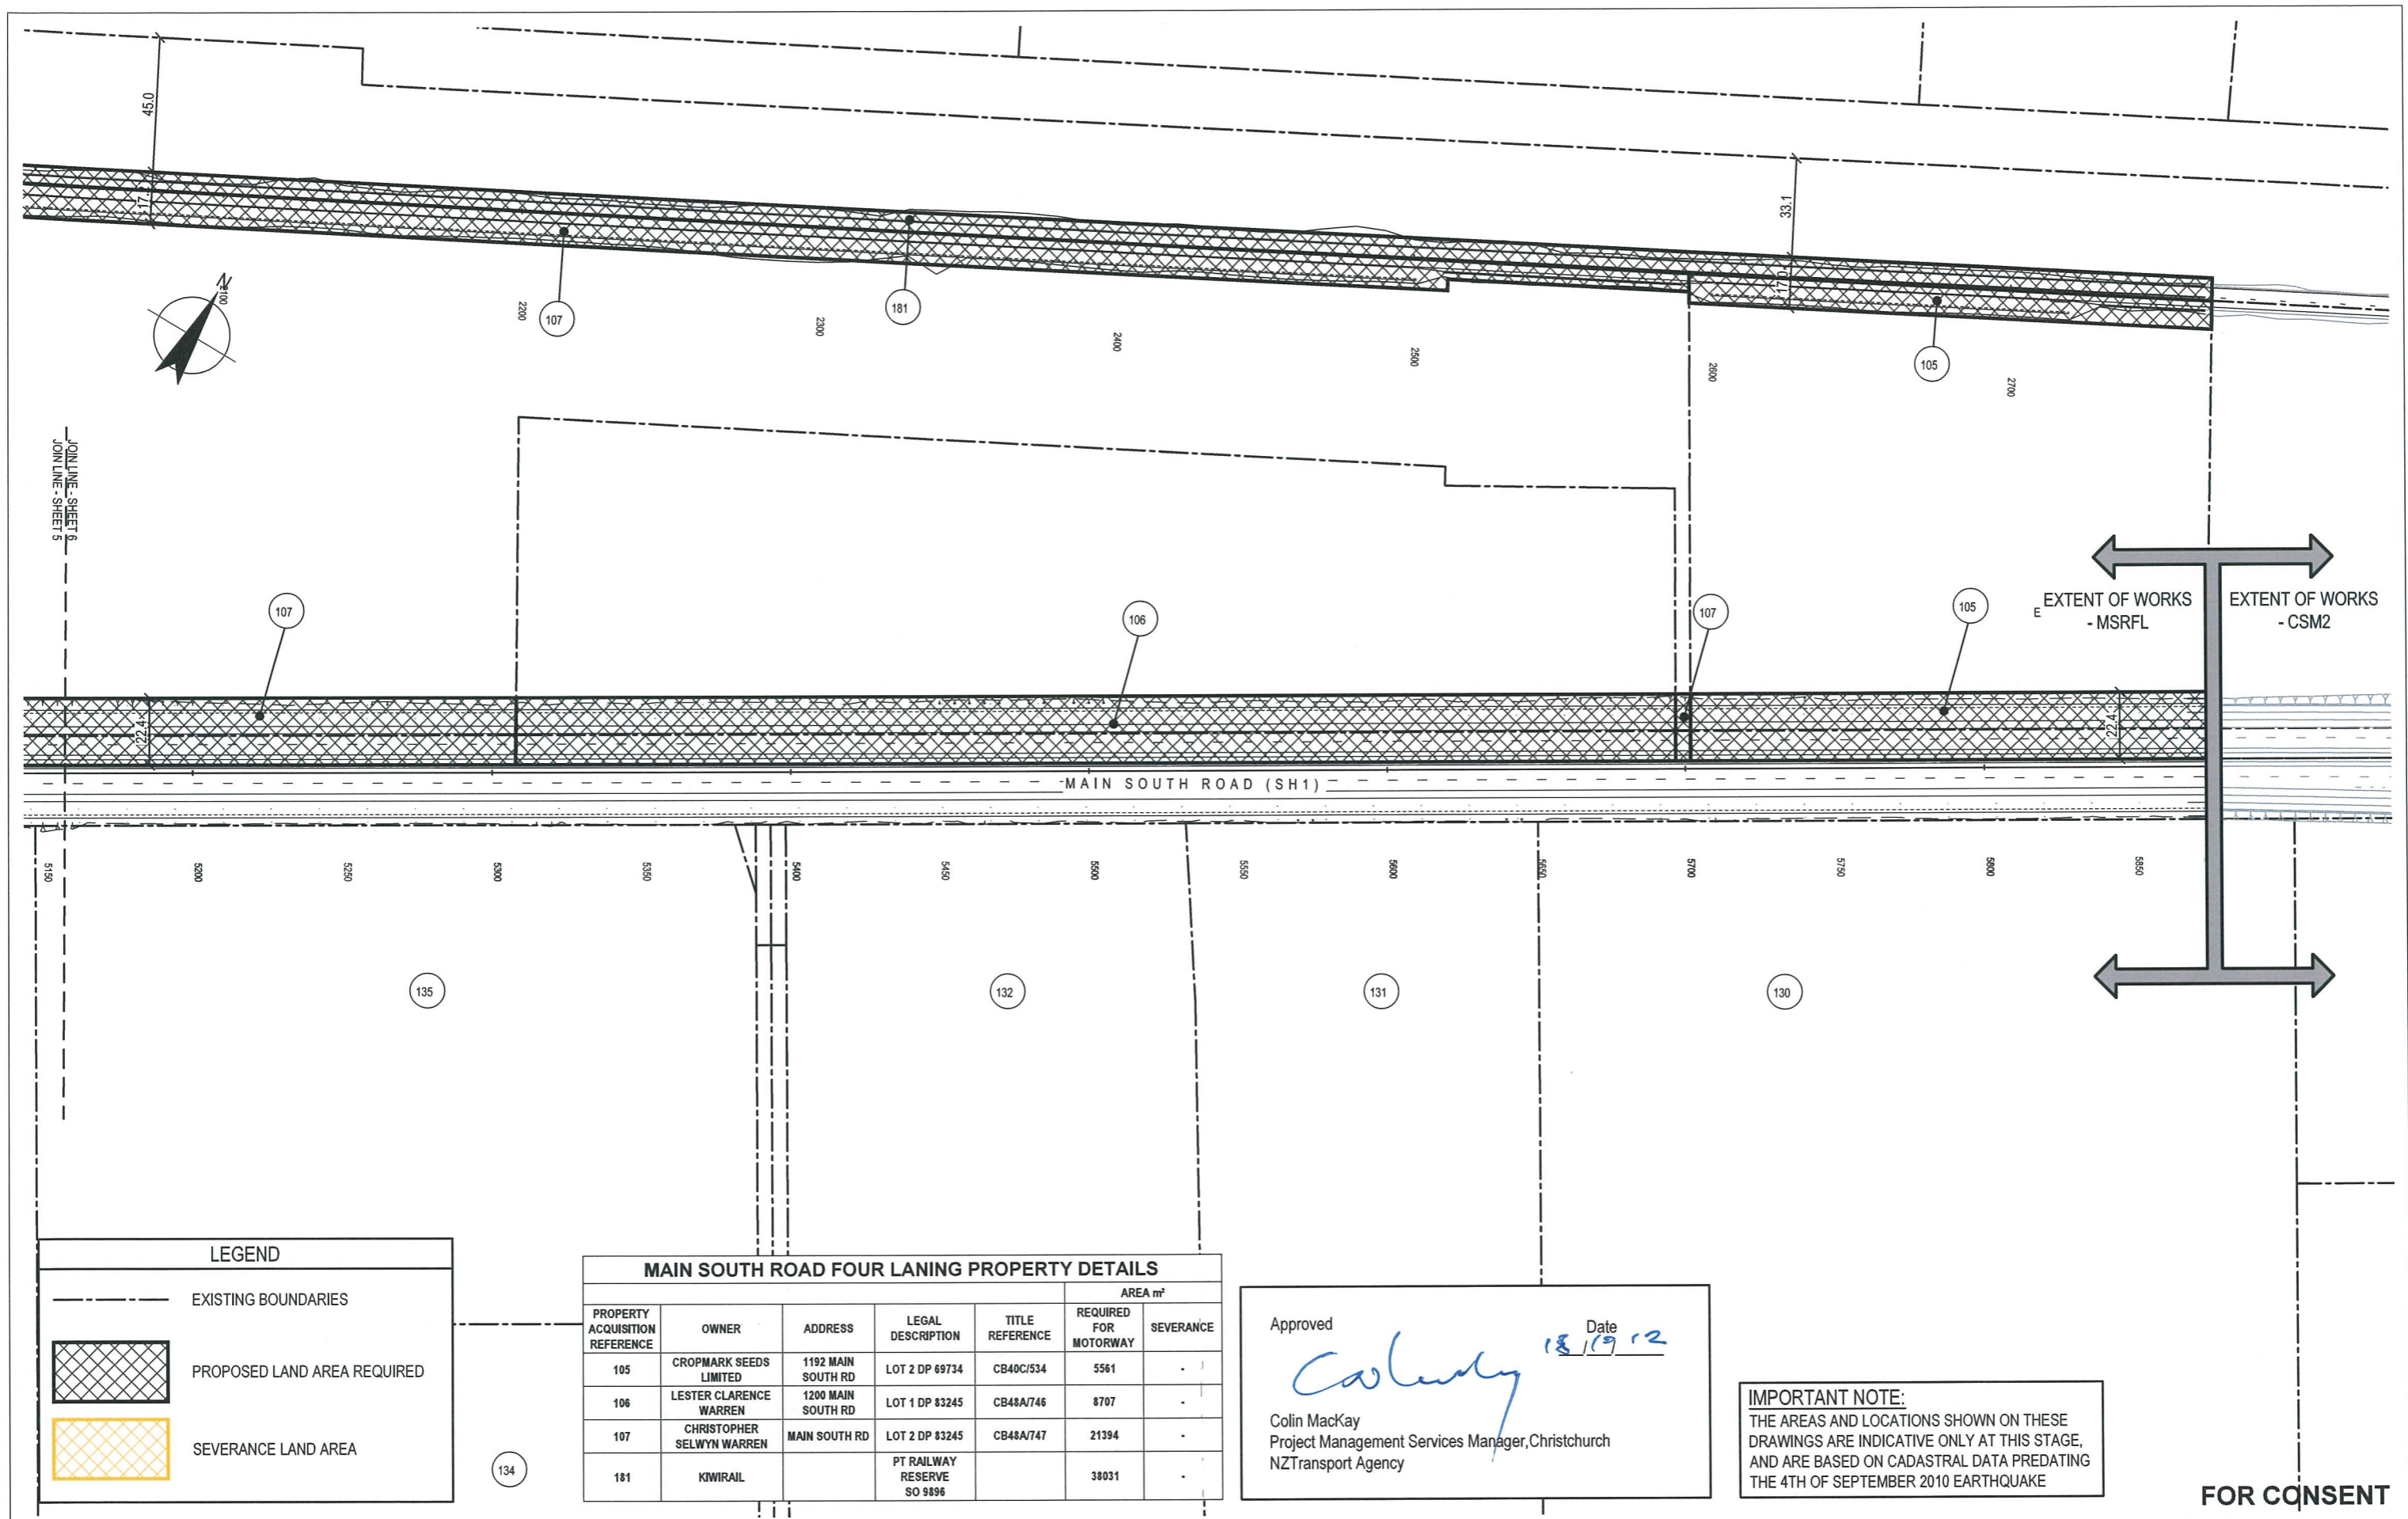

LEGEND

- EXISTING BOUNDARIES
- PROPOSED LAND AREA REQUIRED
- SEVERANCE LAND AREA

MAIN SOUTH ROAD FOUR LANING PROPERTY DETAILS						
PROPERTY ACQUISITION REFERENCE	OWNER	ADDRESS	LEGAL DESCRIPTION	TITLE REFERENCE	AREA m ²	
					REQUIRED FOR MOTORWAY	SEVERANCE
105	CROPMARK SEEDS LIMITED	1192 MAIN SOUTH RD	LOT 2 DP 69734	CB40C/534	5561	-
106	LESTER CLARENCE WARREN	1200 MAIN SOUTH RD	LOT 1 DP 83245	CB48A/746	8707	-
107	CHRISTOPHER SELWYN WARREN	MAIN SOUTH RD	LOT 2 DP 83245	CB48A/747	21394	-
181	KIWI RAIL		PT RAILWAY RESERVE SO 9896		38031	-

Approved

 Colin MacKay
 Project Management Services Manager, Christchurch
 NZTransport Agency

IMPORTANT NOTE:
 THE AREAS AND LOCATIONS SHOWN ON THESE DRAWINGS ARE INDICATIVE ONLY AT THIS STAGE, AND ARE BASED ON CADASTRAL DATA PREDATING THE 4TH OF SEPTEMBER 2010 EARTHQUAKE

FOR CONSENT

No	Revision	Note	Drawn	Checked	Approved	Date
0		FOR CONSENT	AF	DGA	GAP	29.08.12
C		PROPERTY ACQUISITION REFERENCE NUMBERS AMENDED	ALP	DSM	DGA	31.07.12
B		FINAL SCHEME ASSESSMENT	ALP	DGA	CMG	01.06.12
A		FOR INFORMATION	AMW	BSE	DGA	17.10.11




DO NOT SCALE	
Drawn AMW	Designed KGA
Drafting Check NJD	Design Check DGA
Approved GARY PAYNE	
Date 29.08.12	
A1 Scale	This Drawing must not be used for Construction unless signed as Approved
A3 Scale 1:2000 (A3)	

Client	NEW ZEALAND TRANSPORT AGENCY
Project	SH1 REGION 11 RP350 3.92 RP365 2.11
Title	MAIN SOUTH ROAD FOUR LANING I&R PHASE LAND REQUIREMENT PLAN - SHEET 6 OF 10
Drawing No:	62236-A-C1106
Rev:	0

Approved *Colin MacKay* Date 18/10/12
 Colin MacKay
 Project Management Services Manager, Christchurch
 NZ Transport Agency

MAIN SOUTH ROAD FOUR LANING PROPERTY DETAILS						
PROPERTY ACQUISITION REFERENCE	OWNER	ADDRESS	LEGAL DESCRIPTION	TITLE REFERENCE	AREA m ²	
					REQUIRED FOR MOTORWAY	SEVERANCE
118	"MACLEE HOLDINGS LIMITED (LISA BULLOCKY)"	MAIN SOUTH RD	PT LOT 3 DP 25904	CB8B/713	4318	-
119	"GILTRAP HOLDINGS LIMITED (JOHN & ANNA GILTRAP)"	16 WEEDONS ROSS RD	PT LOT 1 DP 47768	CB34D/483	3290	-
119B	"LAWRENCE JOHN MANION CAROL MARY MANION"	57 WEEDONS ROSS RD	LOT 1 DP 387453	350027	39739	-
120	"LAWRENCE JOHN MANION CAROL MARY MANION"	57 WEEDONS ROSS RD	LOT 2 DP 387453	350028	6255	-
148	"WILLIAM FREDERICK FLETCHER FAY PATRICIA FLETCHER"	755 WEEDONS RD	LOT 3 DP 343777	179746	61069	-
149	"NOEL FRANCIS WELBELOVED COLLEEN LOLA WELBELOVED"	1497 MAIN SOUTH RD	LOT 1 DP 13617	CB508/98	621	-
150	"BRUCE CEDRIC COLES MICHELLE ANNE COLES"	1535 MAIN SOUTH RD	LOT 4 DP 74253	CB42D/791	2796	-

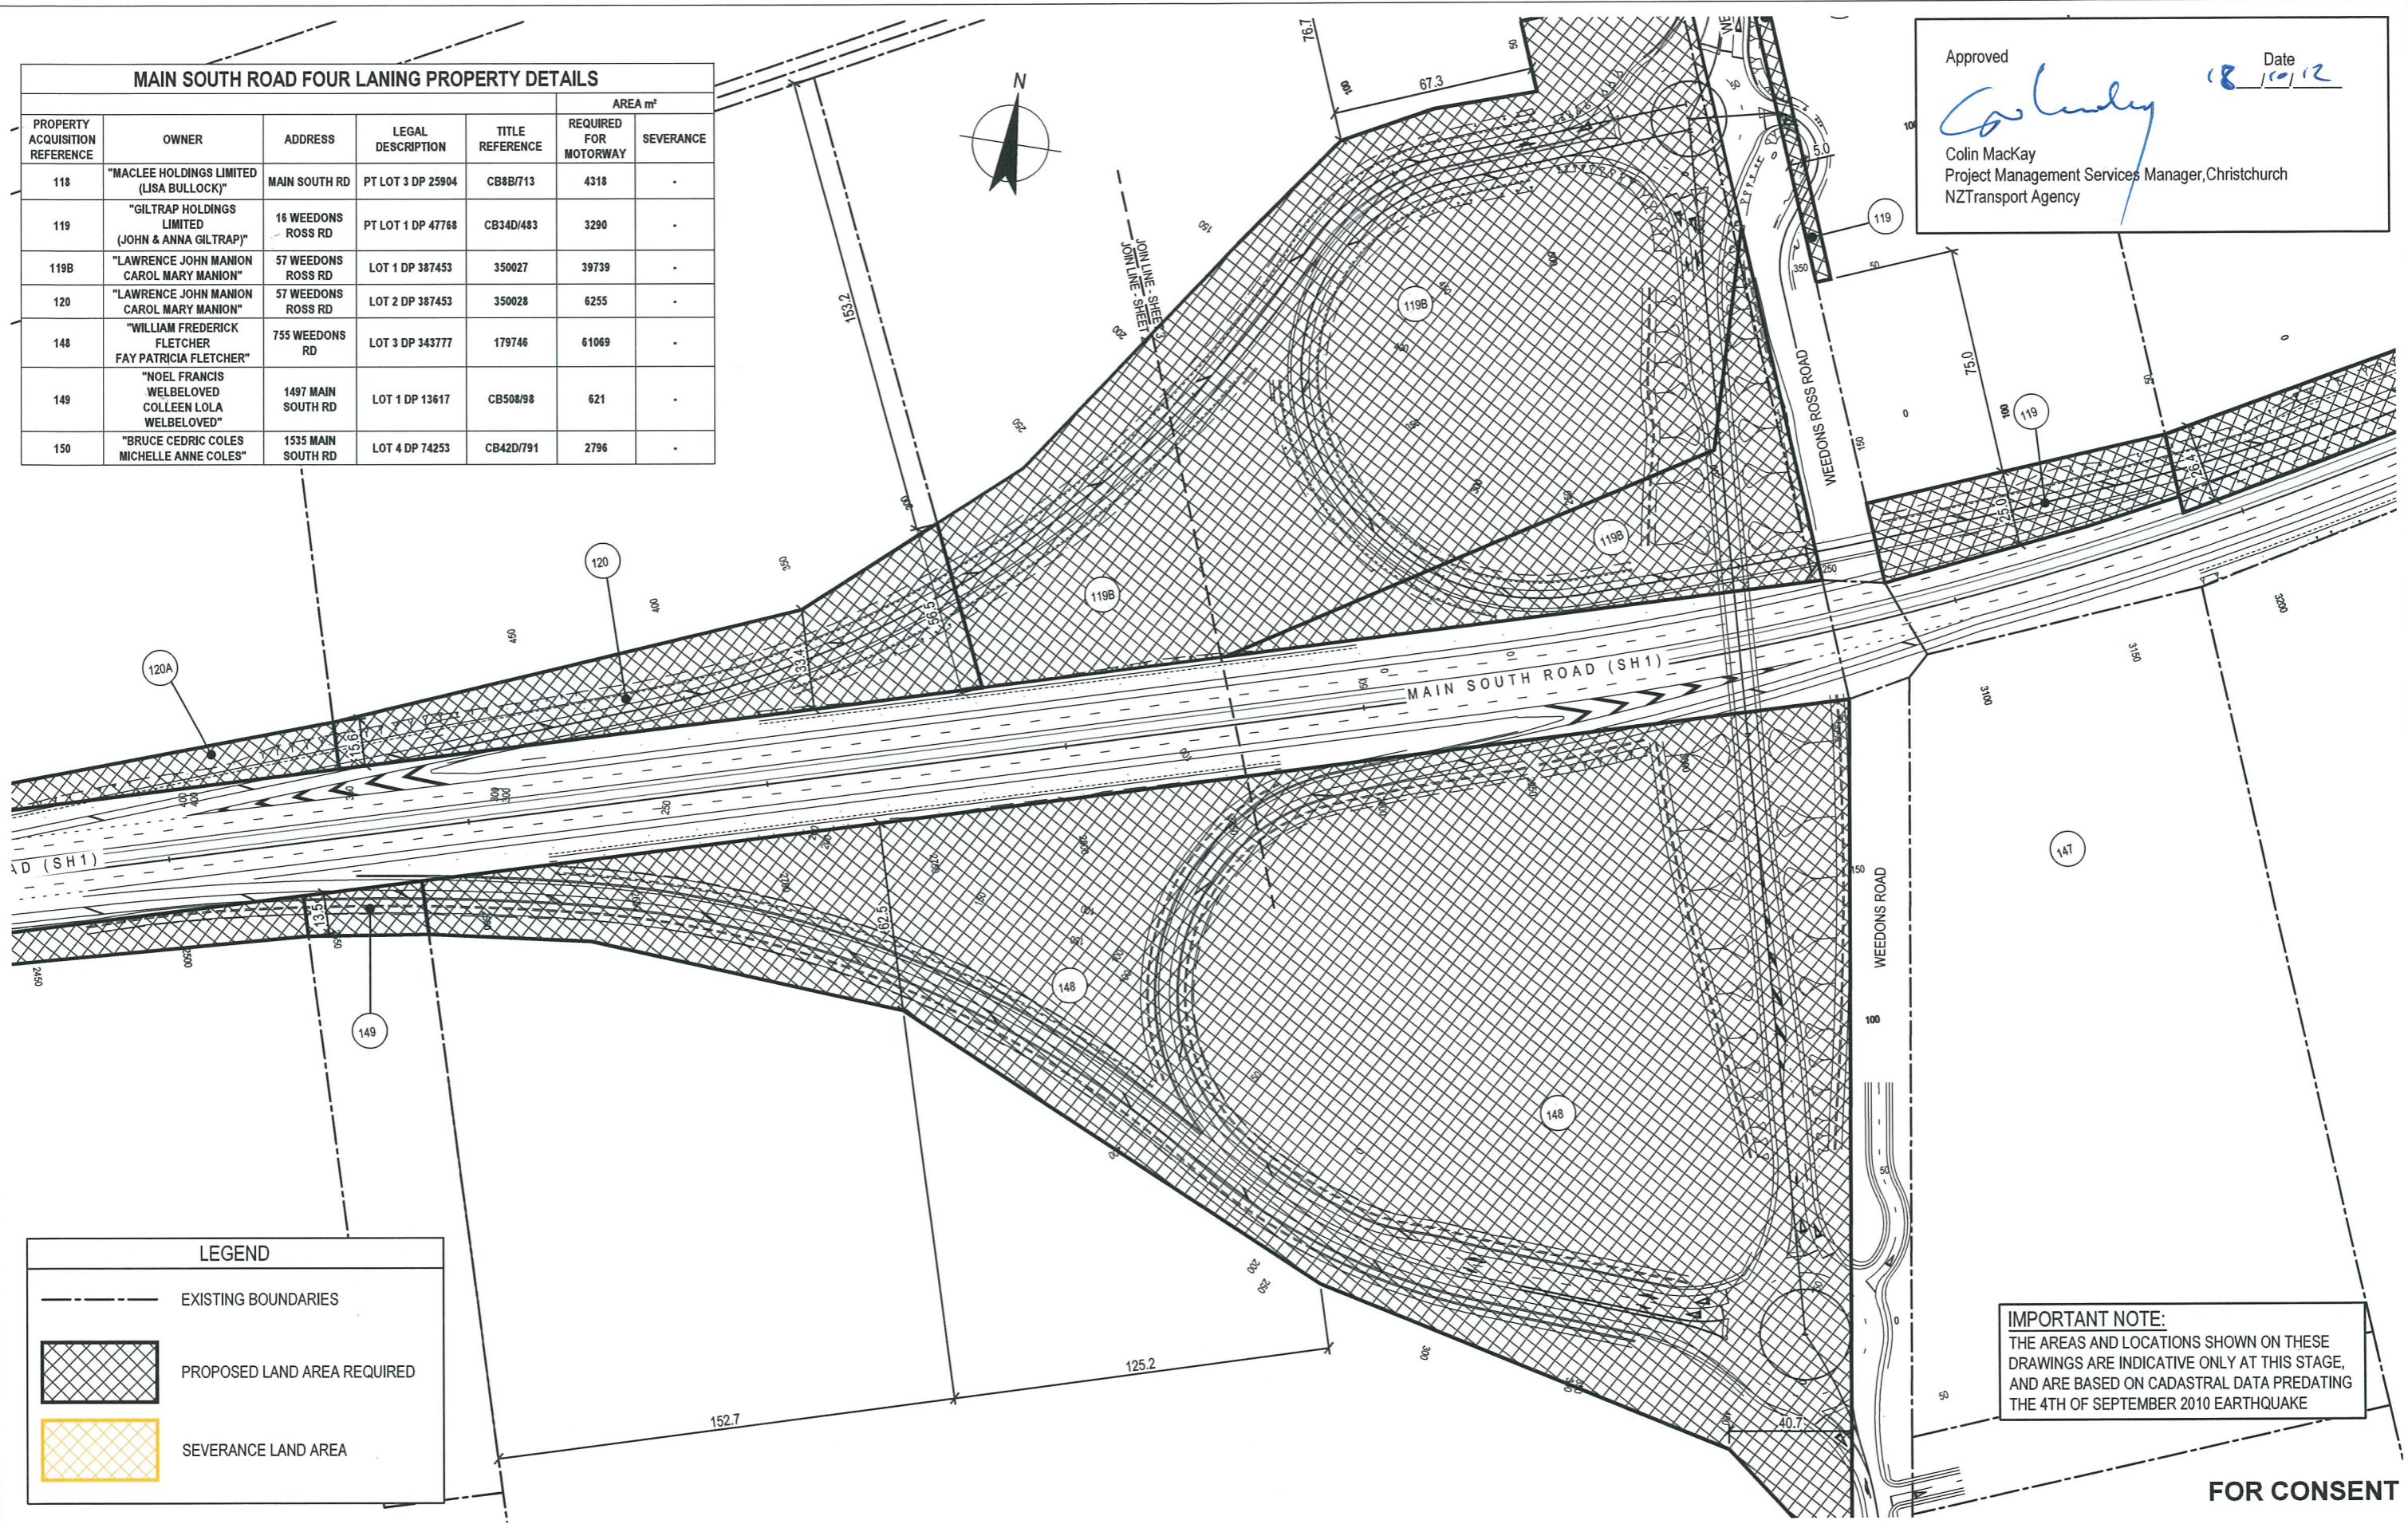

LEGEND	
	EXISTING BOUNDARIES
	PROPOSED LAND AREA REQUIRED
	SEVERANCE LAND AREA

IMPORTANT NOTE:
 THE AREAS AND LOCATIONS SHOWN ON THESE DRAWINGS ARE INDICATIVE ONLY AT THIS STAGE, AND ARE BASED ON CADASTRAL DATA PREDATING THE 4TH OF SEPTEMBER 2010 EARTHQUAKE

FOR CONSENT

0	FOR CONSENT	AF	DGA	GAP	29.08.12	
C	PROPERTY ACQUISITION REFERENCE NUMBERS AMENDED	ALP	DSM	DGA	31.07.12	
B	FINAL SCHEME ASSESSMENT	ALP	DGA	CMG	01.06.12	
A	FOR INFORMATION	AMW	BSE	DGA	17.10.11	
No	Revision	Note: * indicates signatures on original issue of drawing or last revision of drawing	Drawn	Checked	Approved	Date



DO NOT SCALE
 This drawing has been prepared for the benefit of the NZ Transport Agency (NZTA). No liability is accepted by these companies or any employee or sub-consultant of these companies with respect to its use by any other person.
 This disclaimer shall apply notwithstanding that the drawing may be made available to other persons for an application for permission or approval or to fulfil a legal requirement.

Drawn	AMW	Designed	KGA
Drafting Check	NJD	Design Check	DGA
Approved	GARY PAYNE		
Date	29.08.12		
A1 Scale	This Drawing must not be used for Construction unless signed as Approved		
A3 Scale	1:2000 (A3)		

Client	NEW ZEALAND TRANSPORT AGENCY		
Project	SH1 REGION 11 RP350 3.92 RP365 2.11		
Title	MAIN SOUTH ROAD FOUR LANING I&R PHASE LAND REQUIREMENT PLAN - SHEET 7 OF 10		
Drawing No:	62236-A-C1107		Rev: 0

MAIN SOUTH ROAD FOUR LANING PROPERTY DETAILS


PROPERTY ACQUISITION REFERENCE	OWNER	ADDRESS	LEGAL DESCRIPTION	TITLE REFERENC	AREA m ²	
					REQUIRED FOR MOTORWAY	SEVERANCE
116	"SOUTHERN HORTICULTURAL PRODUCTS LIMITED (NIGEL ODERING LOIS KATHLEEN ODERING COLIN ANTHONY ODERING)"	1394 MAIN SOUTH RD	LOT 1 DP 25904	CB8B/55	4161	-
117	"LOIS KATHLEEN ODERING COLIN ANTHONY ODERING"	1414 MAIN SOUTH RD	LOT 2 DP 25904	CB8B/712	4283	-
118	"MACLEE HOLDINGS LIMITED (LISA BULLOCK)"	MAIN SOUTH RD	PT LOT 3 DP 25904	CB8B/713	4318	-
119	"GILTRAP HOLDINGS LIMITED (JOHN & ANNA GILTRAP)"	16 WEEDONS ROSS RD	PT LOT 1 DP 47768	CB34D/483	3290	-
119A	ORION NZ LTD	WEEDONS ROSS RD	LOT 4 DP 387453	415481	173	-
119B	"LAWRENCE JOHN MANION CAROL MARY MANION"	57 WEEDONS ROSS RD	LOT 1 DP 387453	350027	39739	-
150	"BRUCE CEDRIC COLES MICHELLE ANNE COLES"	1535 MAIN SOUTH RD	LOT 4 DP 74253	CB42D/791	2796	-
154	"TIMARGO HOLDINGS LTD"	554 JONES RD	LOT 2 DP 25718	CB7D/15	2197	-
155	"LEE MICHAEL CHRISTOPHER ROBINSON DENIS ALFRED CAROL MARY MANION"	57 WEEDONS ROSS RD	LOT 1 DP 489	22F1/247	5173	-
181	KWIRAIL		PT RAILWAY RESERVE SO 9896		38031	-

IMPORTANT NOTE:
THE AREAS AND LOCATIONS SHOWN ON THESE DRAWINGS ARE INDICATIVE ONLY AT THIS STAGE, AND ARE BASED ON CADASTRAL DATA PREDATING THE 4TH OF SEPTEMBER 2010 EARTHQUAKE

Approved
Colin MacKay
Colin MacKay
Project Management Services Manager, Christchurch
NZTransport Agency
Date 18/10/12

LEGEND

- EXISTING BOUNDARIES
- [Cross-hatched box] PROPOSED LAND AREA REQUIRED
- [Yellow cross-hatched box] SEVERANCE LAND AREA

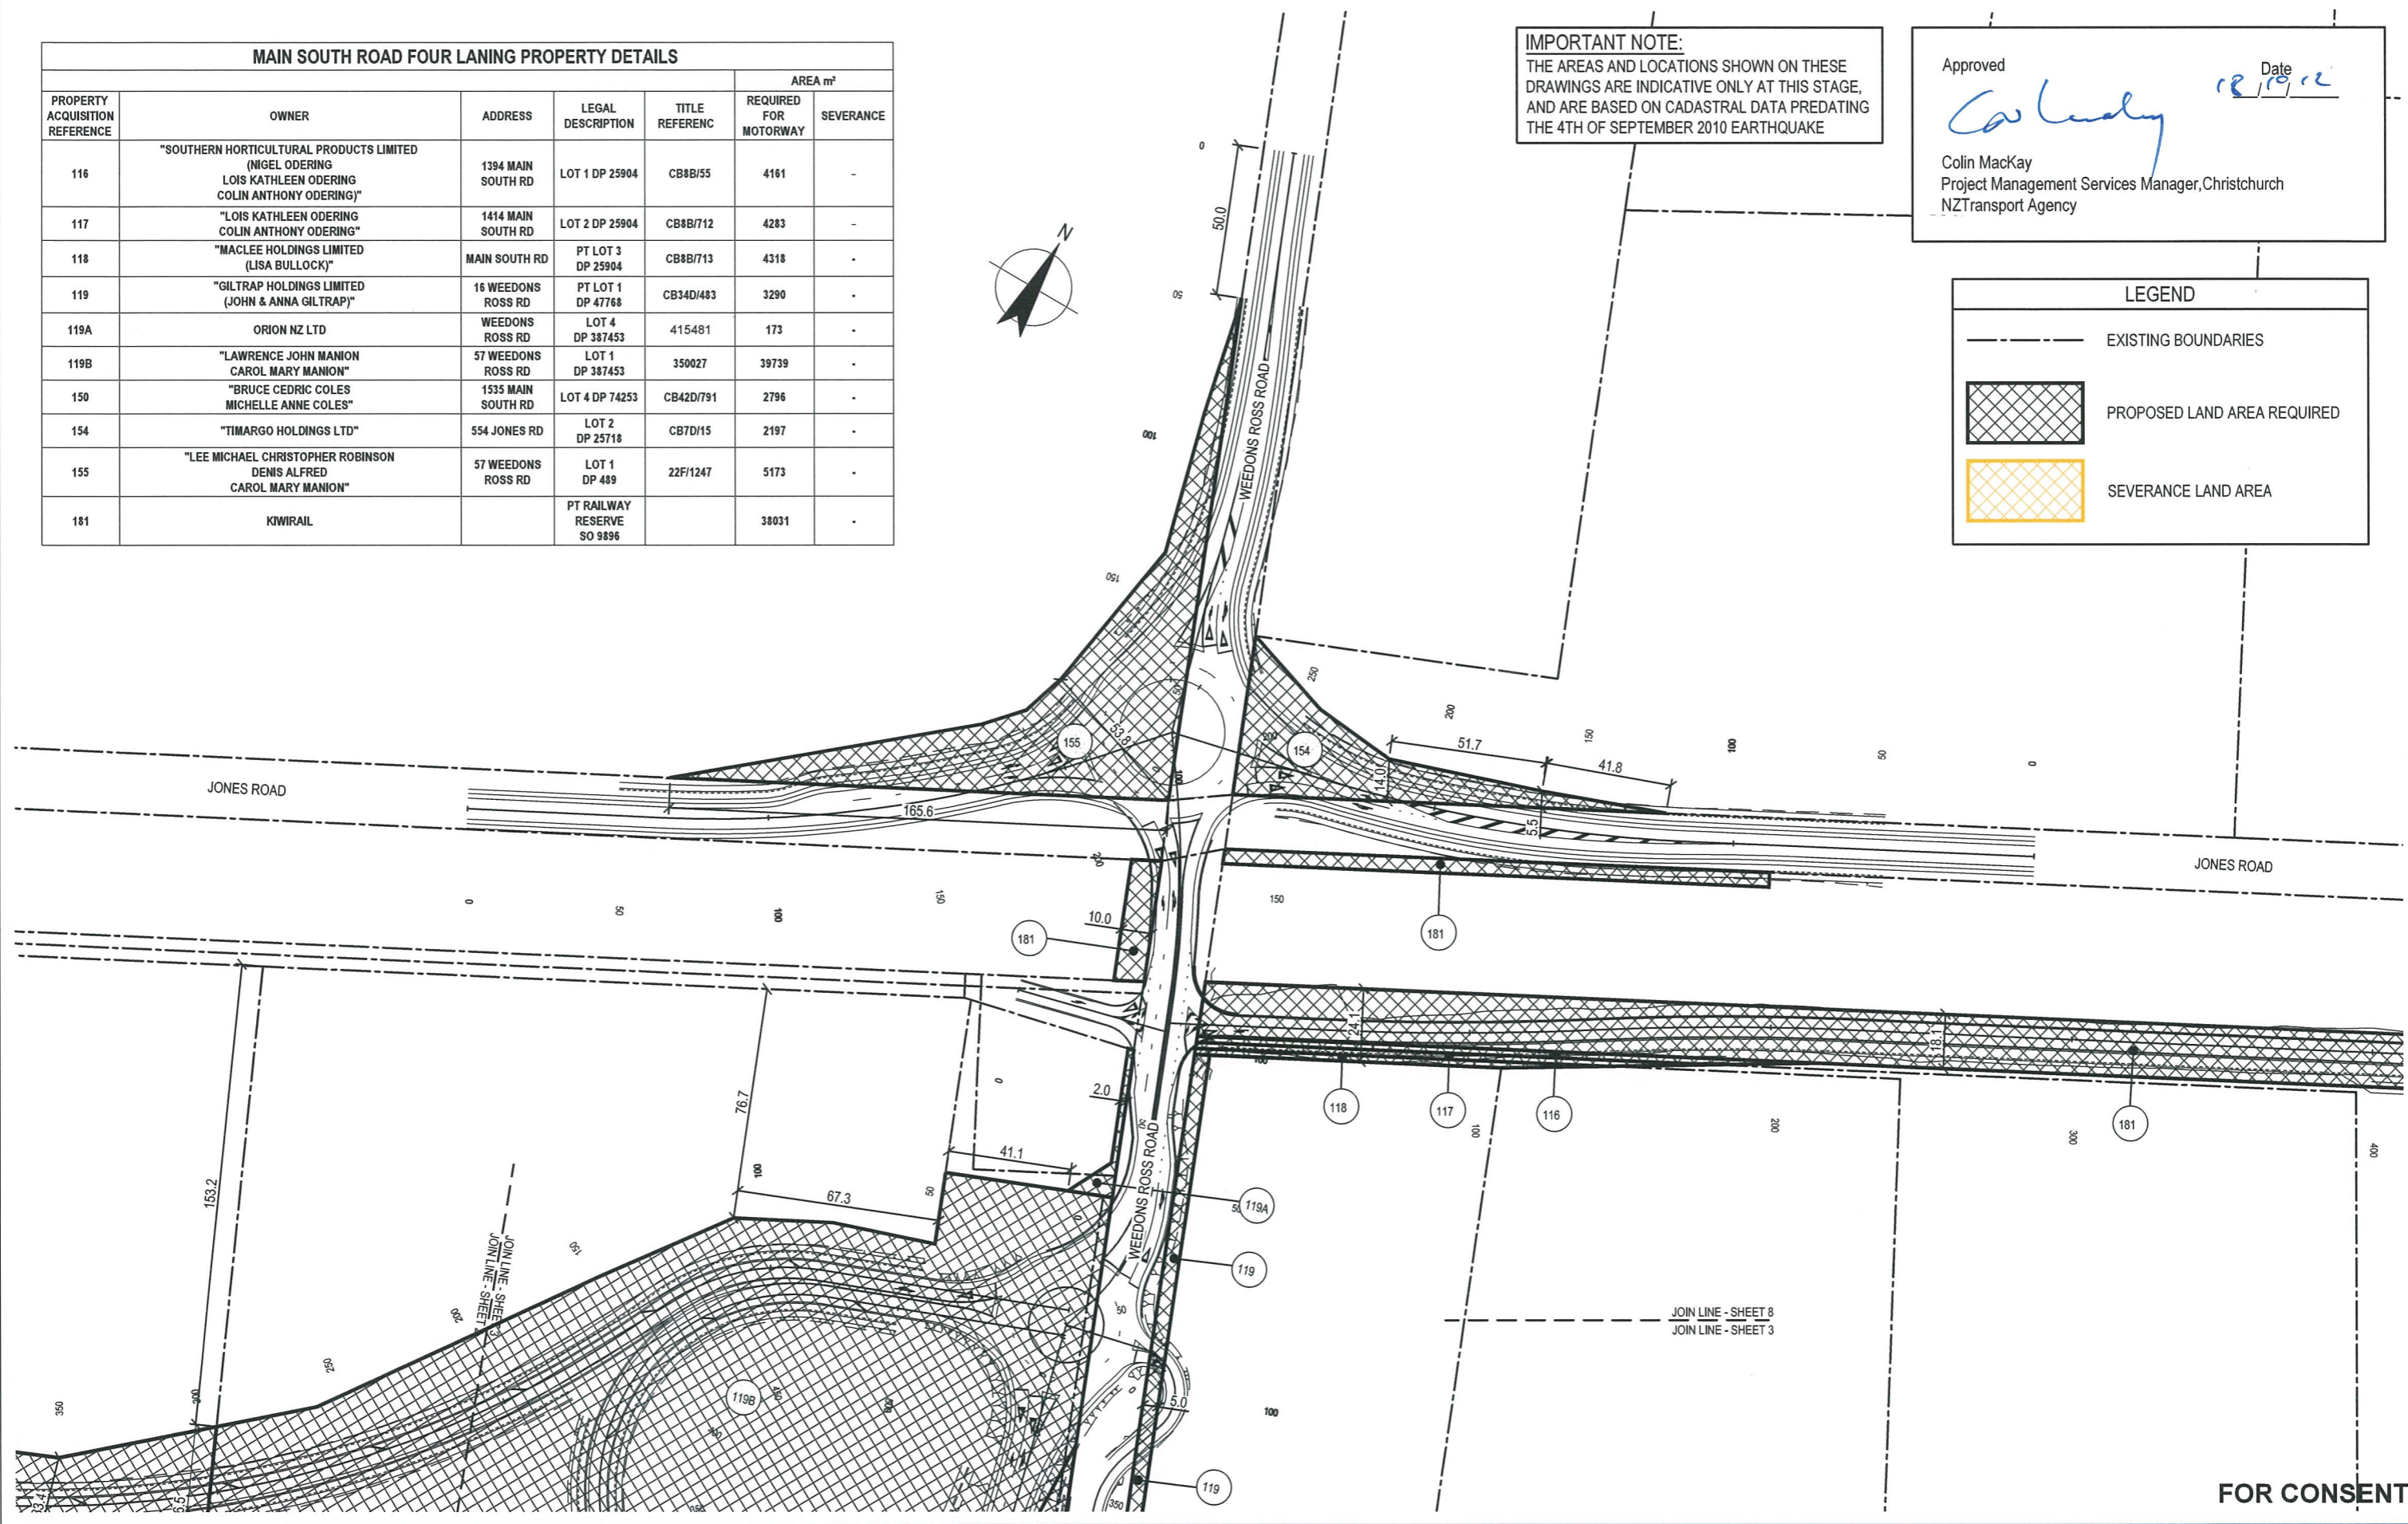

FOR CONSENT

0	FOR CONSENT	AF	DGA	GAP	29.08.12	
C	PROPERTY ACQUISITION REFERENCE NUMBERS AMENDED	ALP	DSM	DGA	31.07.12	
B	FINAL SCHEME ASSESSMENT	ALP	DGA	CMG	01.06.12	
A	FOR INFORMATION	AMW	BSE	DGA	17.10.11	
No	Revision	Note: * indicates signatures on original issue of drawing or last revision of drawing	Drawn	Checked	Approved	Date

NZ TRANSPORT AGENCY
WAKA KOTAHI


GHD

Beca

DO NOT SCALE	Drawn AMW	Designed KGA
This drawing has been prepared for the benefit of the NZ Transport Agency (NZTA). No liability is accepted by these companies or any employee or sub-consultant of these companies with respect to its use by any other person.	Drafting Check NJD	Design Check DGA
This disclaimer shall apply notwithstanding that the drawing may be made available to other persons for an application for permission or approval or to fulfil a legal requirement.	Approved GARY PAYNE	Date 29.08.12
	A1 Scale	This Drawing must not be used for construction unless signed as Approved
	A3 Scale 1:2000 (A3)	

Client **NEW ZEALAND TRANSPORT AGENCY**
Project **SH1 REGION 11 RP350 3.92 RP365 2.11**
Title **MAIN SOUTH ROAD FOUR LANING I&R PHASE LAND REQUIREMENT PLAN - SHEET 8 OF 10**

Drawing No: **62236-A-C1108** Rev: **0**

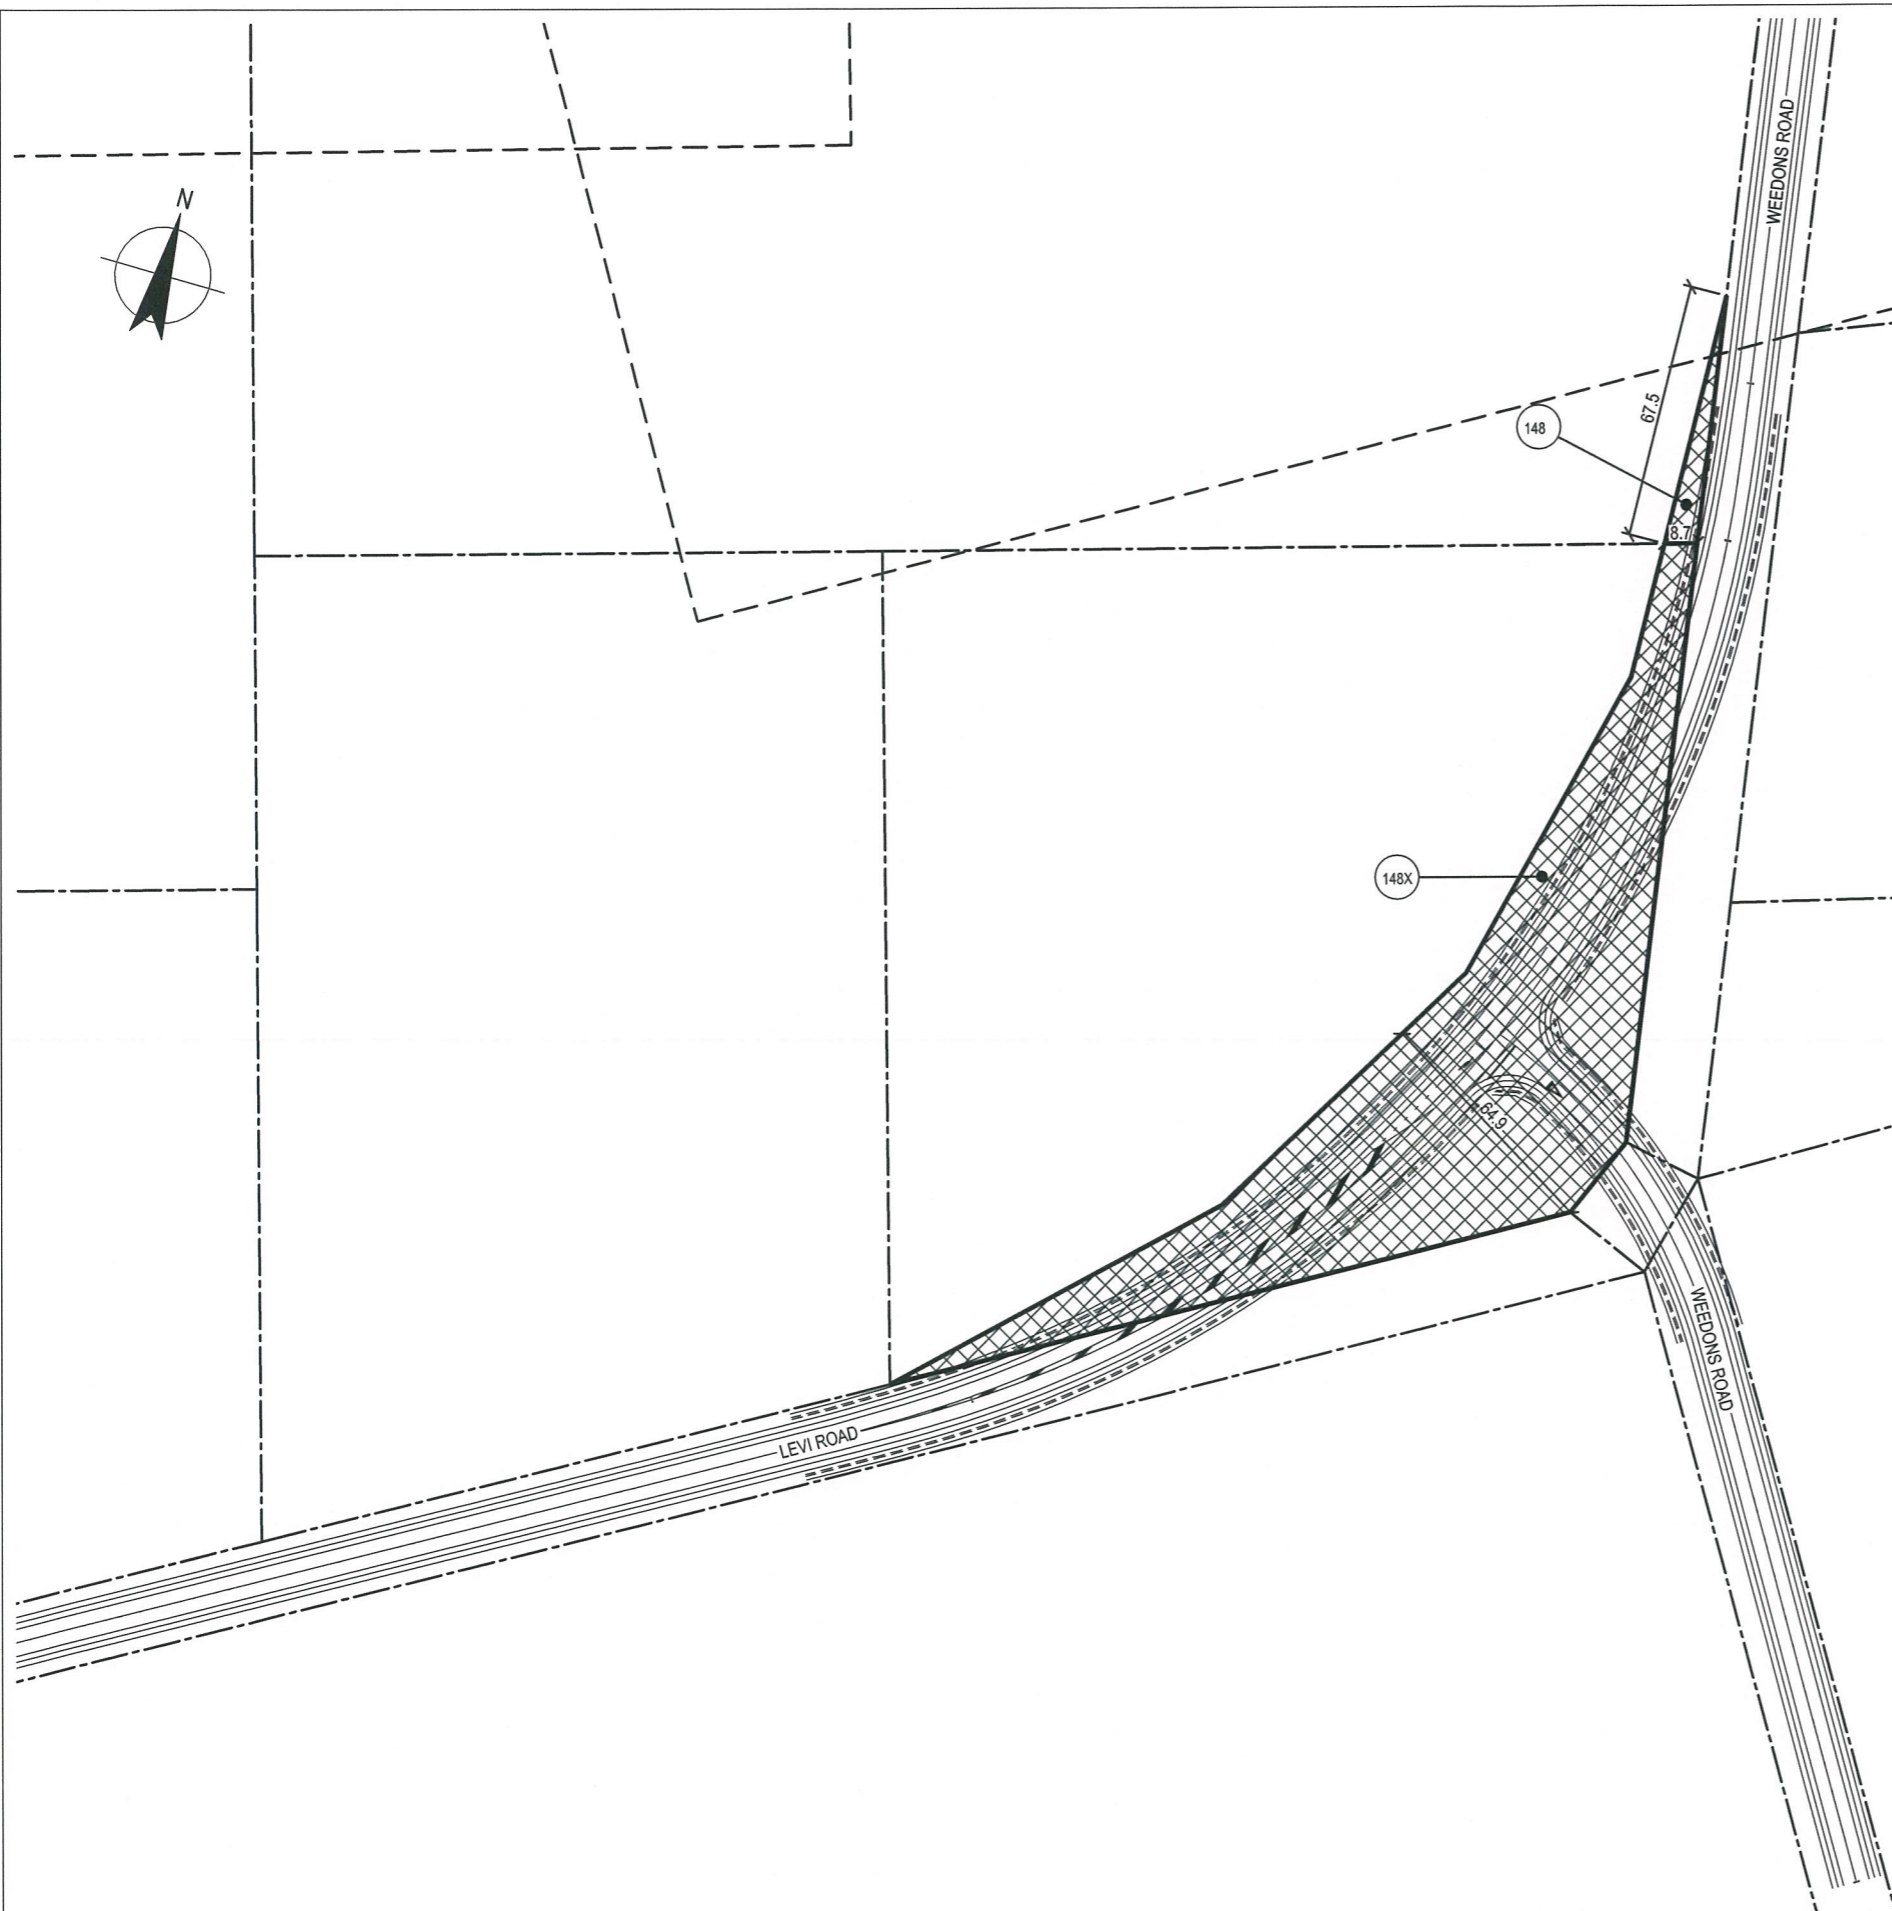

Approved
Colin MacKay Date 18/09/12
 Colin MacKay
 Project Management Services Manager, Christchurch
 NZTransport Agency

LEGEND	
	EXISTING BOUNDARIES
	PROPOSED LAND AREA REQUIRED
	SEVERANCE LAND AREA

IMPORTANT NOTE:
 THE AREAS AND LOCATIONS SHOWN ON THESE DRAWINGS ARE INDICATIVE ONLY AT THIS STAGE, AND ARE BASED ON CADASTRAL DATA PREDATING THE 4TH OF SEPTEMBER 2010 EARTHQUAKE

MAIN SOUTH ROAD FOUR LANING PROPERTY DETAILS						
PROPERTY ACQUISITION REFERENCE	OWNER	ADDRESS	LEGAL DESCRIPTION	TITLE REFERENCE	AREA m ²	
					REQUIRED FOR MOTORWA	SEVERANCE
148	"WILLIAM FREDERICK FLETCHER FAY PATRICIA FLETCHER"	755 WEEDONS RD	LOT 3 DP 343777	179746	283	-
148X	"WILLIAM FREDERICK FLETCHER FAY PATRICIA FLETCHER"	755 WEEDONS RD	LOT 2 DP 343777	179745	9755	-

FOR CONSENT


No	Revision	Note: * indicates signatures on original issue of drawing or last revision of drawing	Drawn	Checked	Approved	Date
0	FOR CONSENT		AF	DGA	GAP	29.08.12
C	PROPERTY ACQUISITION REFERENCE NUMBERS AMENDED		ALP	DSM	DGA	31.07.12
B	FINAL SCHEME ASSESSMENT		ALP	DGA	CMG	01.06.12
A	FOR INFORMATION		AMW	BSE	DGA	17.10.11



DO NOT SCALE
 This drawing has been prepared for the benefit of the NZ Transport Agency (NZTA). No liability is accepted by these companies or any employee or sub-consultant of these companies with respect to its use by any other person.
 This disclaimer shall apply notwithstanding that the drawing may be made available to other persons for an application for permission or approval or to fulfil a legal requirement.

Drawn	AMW	Designed	KGA
Drafting Check	NJD	Design Check	DGA
Approved	GARY PAYNE		
Date	29.08.12		
A1 Scale	This Drawing must not be used for Construction unless signed as Approved		
A3 Scale	1:2000 (A3)		

Client	NEW ZEALAND TRANSPORT AGENCY		
Project	SH1 REGION 11 RP350 3.92 RP365 2.11		
Title	MAIN SOUTH ROAD FOUR LANING I&R PHASE LAND REQUIREMENT PLAN - SHEET 9 OF 10		
Drawing No:	62236-A-C1109		Rev: 0

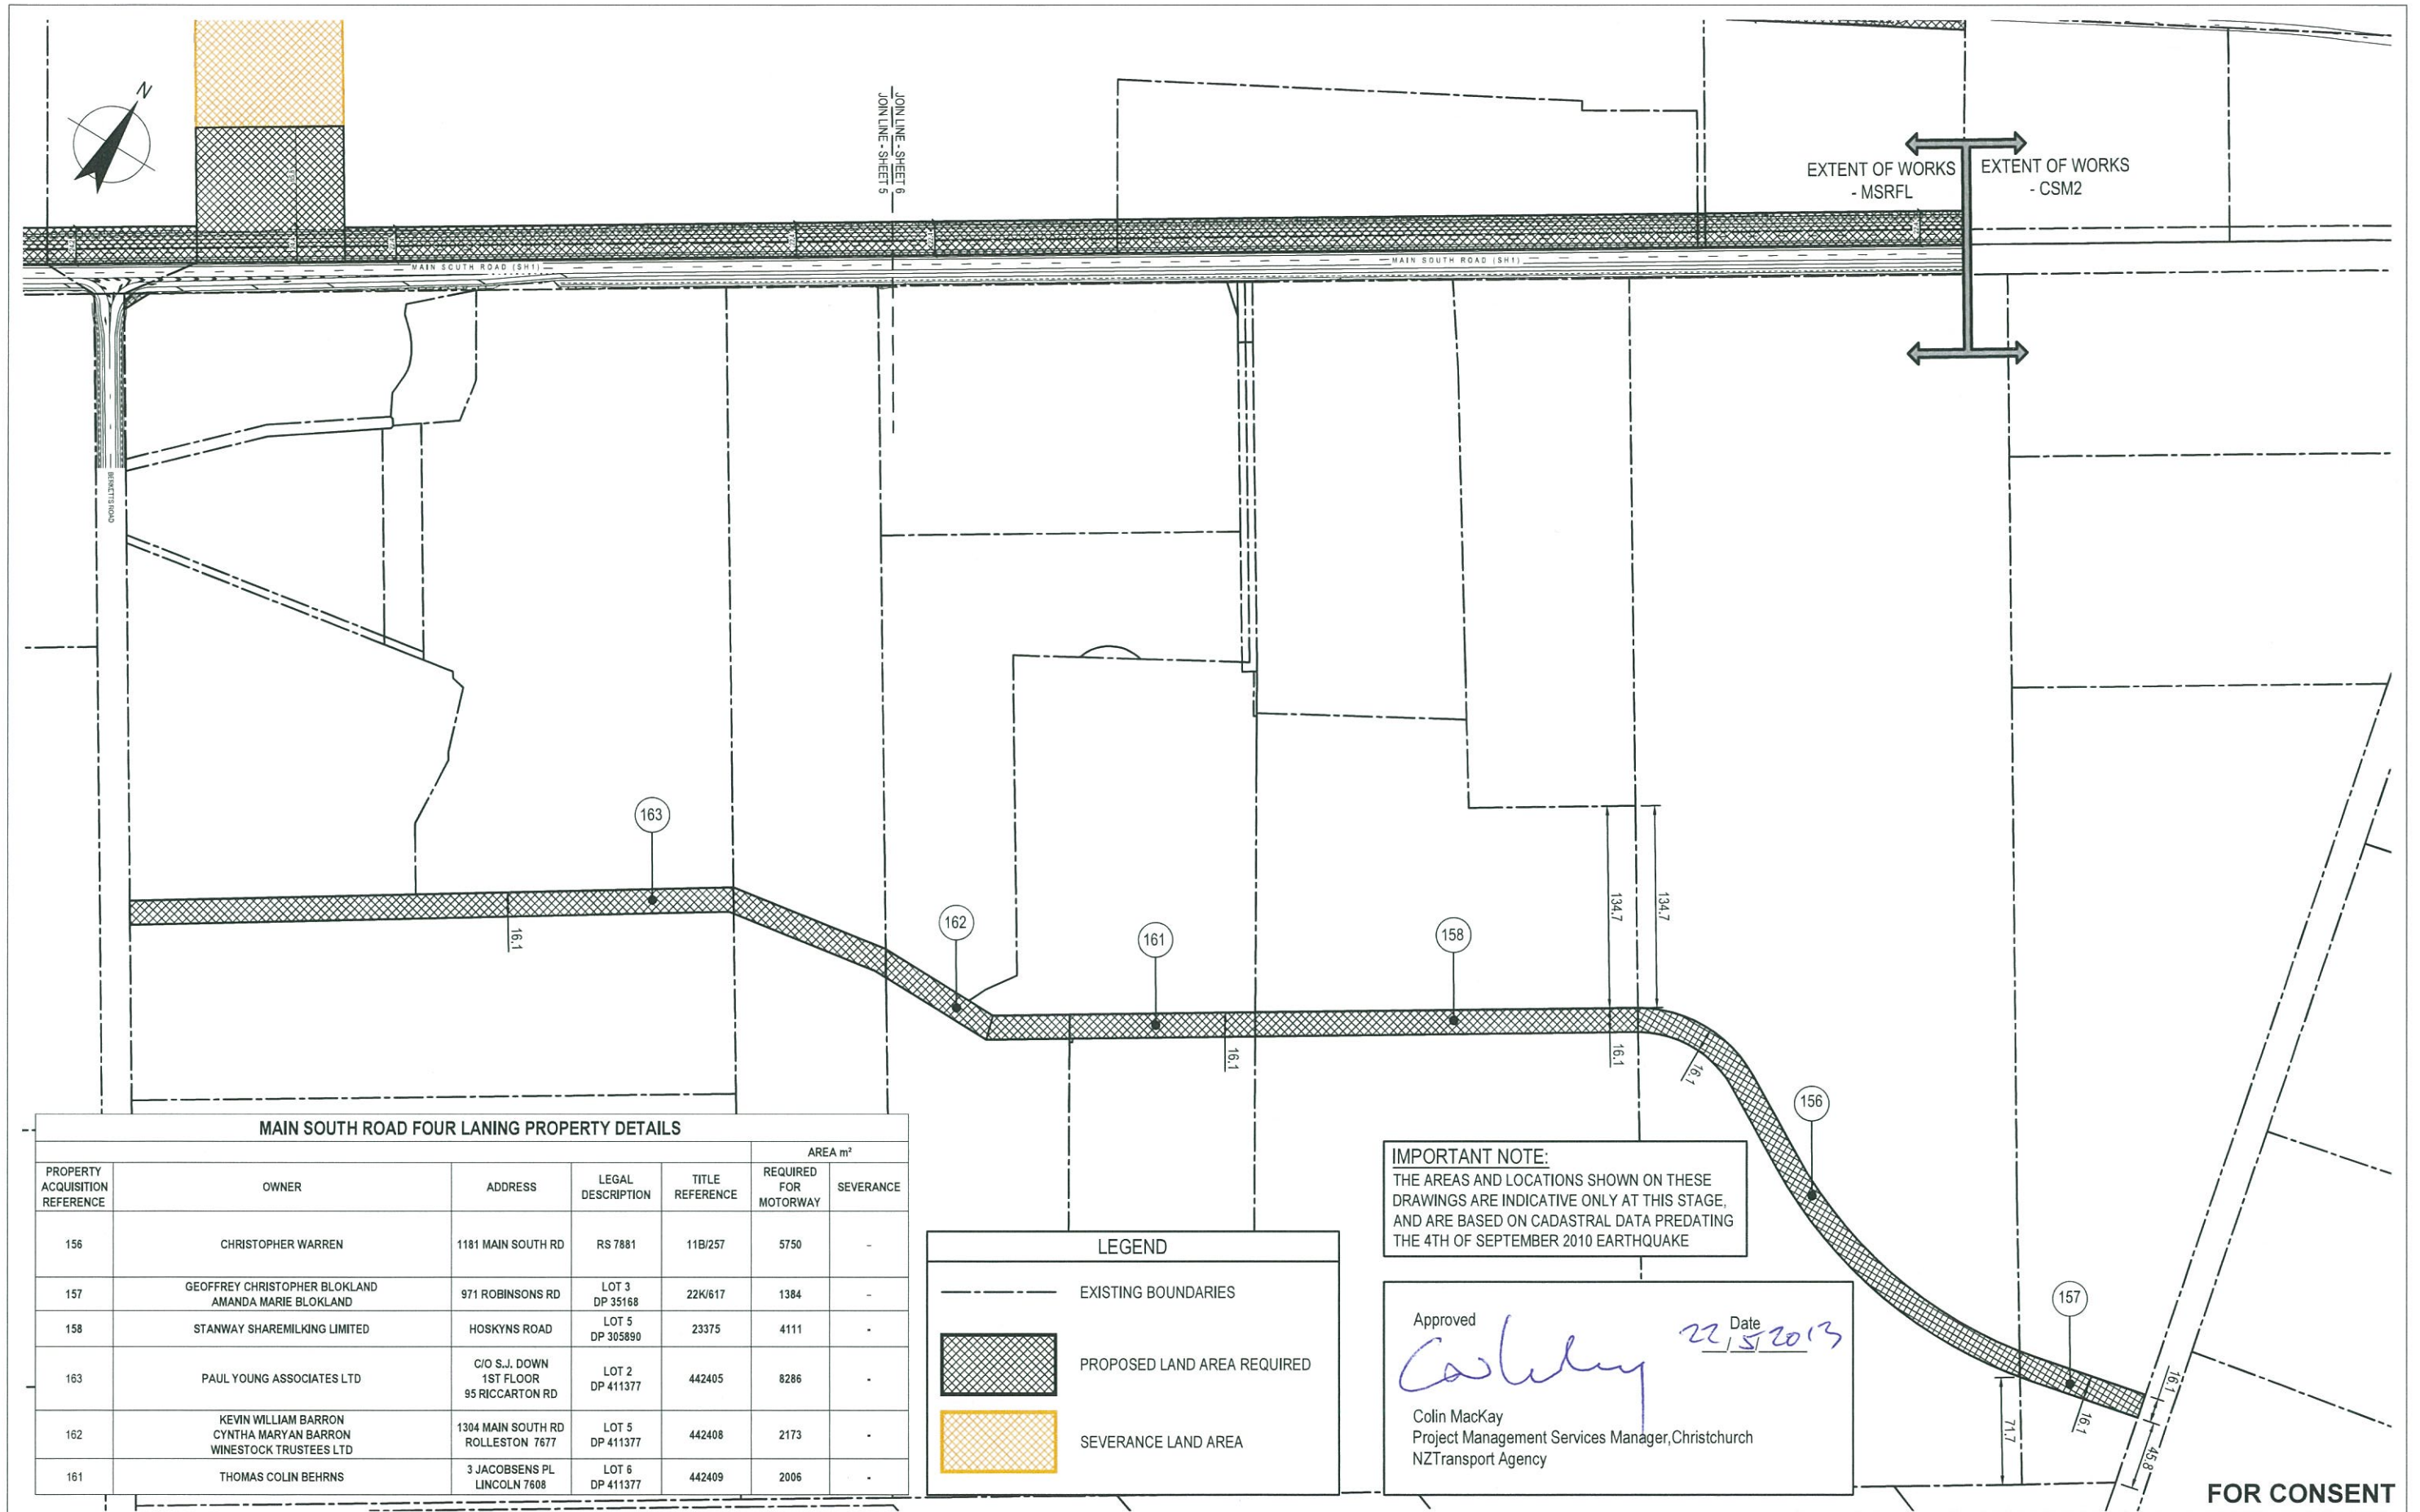

MAIN SOUTH ROAD FOUR LANING PROPERTY DETAILS

PROPERTY ACQUISITION REFERENCE	OWNER	ADDRESS	LEGAL DESCRIPTION	TITLE REFERENCE	AREA m ²	
					REQUIRED FOR MOTORWAY	SEVERANCE
156	CHRISTOPHER WARREN	1181 MAIN SOUTH RD	RS 7881	11B/257	5750	-
157	GEOFFREY CHRISTOPHER BLOKLAND AMANDA MARIE BLOKLAND	971 ROBINSONS RD	LOT 3 DP 35168	22K/617	1384	-
158	STANWAY SHAREMILKING LIMITED	HOSKYN ROAD	LOT 5 DP 305890	23375	4111	-
163	PAUL YOUNG ASSOCIATES LTD	C/O S.J. DOWN 1ST FLOOR 95 RICCARTON RD	LOT 2 DP 411377	442405	8286	-
162	KEVIN WILLIAM BARRON CYNTHA MARYAN BARRON WINESTOCK TRUSTEES LTD	1304 MAIN SOUTH RD ROLLESTON 7677	LOT 5 DP 411377	442408	2173	-
161	THOMAS COLIN BEHRNS	3 JACOBSENS PL LINCOLN 7608	LOT 6 DP 411377	442409	2006	-

IMPORTANT NOTE:
THE AREAS AND LOCATIONS SHOWN ON THESE DRAWINGS ARE INDICATIVE ONLY AT THIS STAGE, AND ARE BASED ON CADASTRAL DATA PREDATING THE 4TH OF SEPTEMBER 2010 EARTHQUAKE

LEGEND

- EXISTING BOUNDARIES
- PROPOSED LAND AREA REQUIRED
- SEVERANCE LAND AREA

Approved

 Date 22/5/2013
 Colin MacKay
 Project Management Services Manager, Christchurch
 NZ Transport Agency

FOR CONSENT

No	Revision	Note	Drawn	Checked	Approved	Date
1		FOR REBUTTAL EVIDENCE	JAL	DGA	GAP	22.05.13
0		FOR CONSENT	AF	DGA	GAP	29.08.12
A		EASTERN REAR ACCESS ROAD ADDED	ALP	DSM	DGA	31.07.12



DO NOT SCALE	Drawn JAL	Designed AC
This drawing has been prepared for the benefit of the NZ Transport Agency (NZTA). No liability is accepted by these companies or any employee or sub-consultant of these companies with respect to its use by any other person. This disclaimer shall apply notwithstanding that the drawing may be made available to other persons for an application for permission or approval or to fulfil a legal requirement.	Drafting Check JR	Design Check DGA
	Approved GARY PAYNE	Date 22.05.13
A1 Scale	This Drawing must not be used for Construction unless signed as Approved	
A3 Scale 1:4000 (A3)		

Client	NEW ZEALAND TRANSPORT AGENCY
Project	SH1 REGION 11 RP350 3.92 RP365 2.11
Title	MAIN SOUTH ROAD FOUR LANING I&R PHASE LAND REQUIREMENT PLAN - SHEET 10 OF 10
Drawing No:	62236-A-C1110
Rev:	1