

**FOR CONSENT**

No	Revision	Note: * indicates signatures on original issue of drawing or last revision of drawing	Drawn	Checked	Approved	Date
0	FOR CONSENT		AF	DGA	GAP	29.08.12
B	FOR INFORMATION		AF	DGA	CG	01.05.12
A	FOR INFORMATION		CMcG	DGA	CG	14.10.11



<b>DO NOT SCALE</b>	Drawn CMcG	Designed JAS
<small>This drawing has been prepared for the benefit of the NZ Transport Agency (NZTA). No liability is accepted by these companies or any employee or sub-consultant of these companies with respect to its use by any other person. This disclaimer shall apply notwithstanding that the drawing may be made available to other persons for an application for permission or approval or to fulfil a legal requirement.</small>	Drafting JAS	Design Check DGA
	Approved GARY PAYNE	
	Date 29.08.12	
	A1 Scale	This Drawing must not be used for Construction unless signed as Approved
	A3 Scale N.T.S.	

Client	<b>NEW ZEALAND TRANSPORT AGENCY</b>
Project	<b>SH1 REGION 11 RP350/3.92 TO RP365/2.11</b>
Title	<b>CHRISTCHURCH SOUTHERN MOTORWAY STAGE 2 SHEET LAYOUT PLAN - CSM2 SHEET 1 OF 1</b>
Drawing No:	<b>62236-B-C020</b>
Rev:	<b>0</b>



**FOR CONSENT**

0	FOR CONSENT	AF	DGA	GAP	29.08.12	
B	FOR INFORMATION	AF	DGA	CG	01.05.12	
A	FOR INFORMATION	CMcG	DGA	CG	14.10.11	
No	Revision	Note: * indicates signatures on original issue of drawing or last revision of drawing	Drawn	Checked	Approved	Date



**DO NOT SCALE**

This drawing has been prepared for the benefit of the NZ Transport Agency (NZTA). No liability is accepted by these companies or any employee or sub-consultant of these companies with respect to its use by any other person. This disclaimer shall apply notwithstanding that the drawing may be made available to other persons for an application for permission or approval or to fulfil a legal requirement.

Drawn	CMcG	Designed	JAS
Drafting	JAS	Design	DGA
Approved	GARY PAYNE		
Date	29.08.12		
A1 Scale	This Drawing must not be used for Construction unless signed as Approved		
A3 Scale	1:2000		

Client	<b>NEW ZEALAND TRANSPORT AGENCY</b>
Project	<b>SH1 REGION 11 RP350/3.92 TO RP365/2.11</b>
Title	<b>CHRISTCHURCH SOUTHERN MOTORWAY STAGE 2 LAYOUT PLAN - SHEET 1 OF 18</b>
Drawing No:	<b>62236-B-C021</b>
Rev:	<b>0</b>



JOIN LINE - SHEET 3  
JOIN LINE - SHEET 2

STATE HIGHWAY 1

PROPOSED RIGHT OF WAY TO PROPERTIES

**FOR CONSENT**


0	FOR CONSENT	AF	DGA	GAP	29.08.12	
B	FOR INFORMATION	AF	DGA	CG	01.05.12	
A	FOR INFORMATION	CMcG	DGA	CG	14.10.11	
No	Revision	Note: * indicates signatures on original issue of drawing or last revision of drawing	Drawn	Checked	Approved	Date



**DO NOT SCALE**  
This drawing has been prepared for the benefit of the NZ Transport Agency (NZTA). No liability is accepted by these companies or any employee or sub-consultant of these companies with respect to its use by any other person.  
This disclaimer shall apply notwithstanding that the drawing may be made available to other persons for an application for permission or approval or to fulfil a legal requirement.

Drawn	CMcG	Designed	JAS
Drafting Check	JAS	Design Check	DGA
Approved	GARY PAYNE		
Date	29.08.12		
A1 Scale	This Drawing must not be used for Construction unless signed as Approved		
A3 Scale	1:2000		

Client	<b>NEW ZEALAND TRANSPORT AGENCY</b>		
Project	<b>SH1 REGION 11 RP350/3.92 TO RP365/2.11</b>		
Title	<b>CHRISTCHURCH SOUTHERN MOTORWAY STAGE 2 LAYOUT PLAN - SHEET 2 OF 18</b>		
Drawing No:	<b>62236-B-C022</b>	Rev:	<b>0</b>

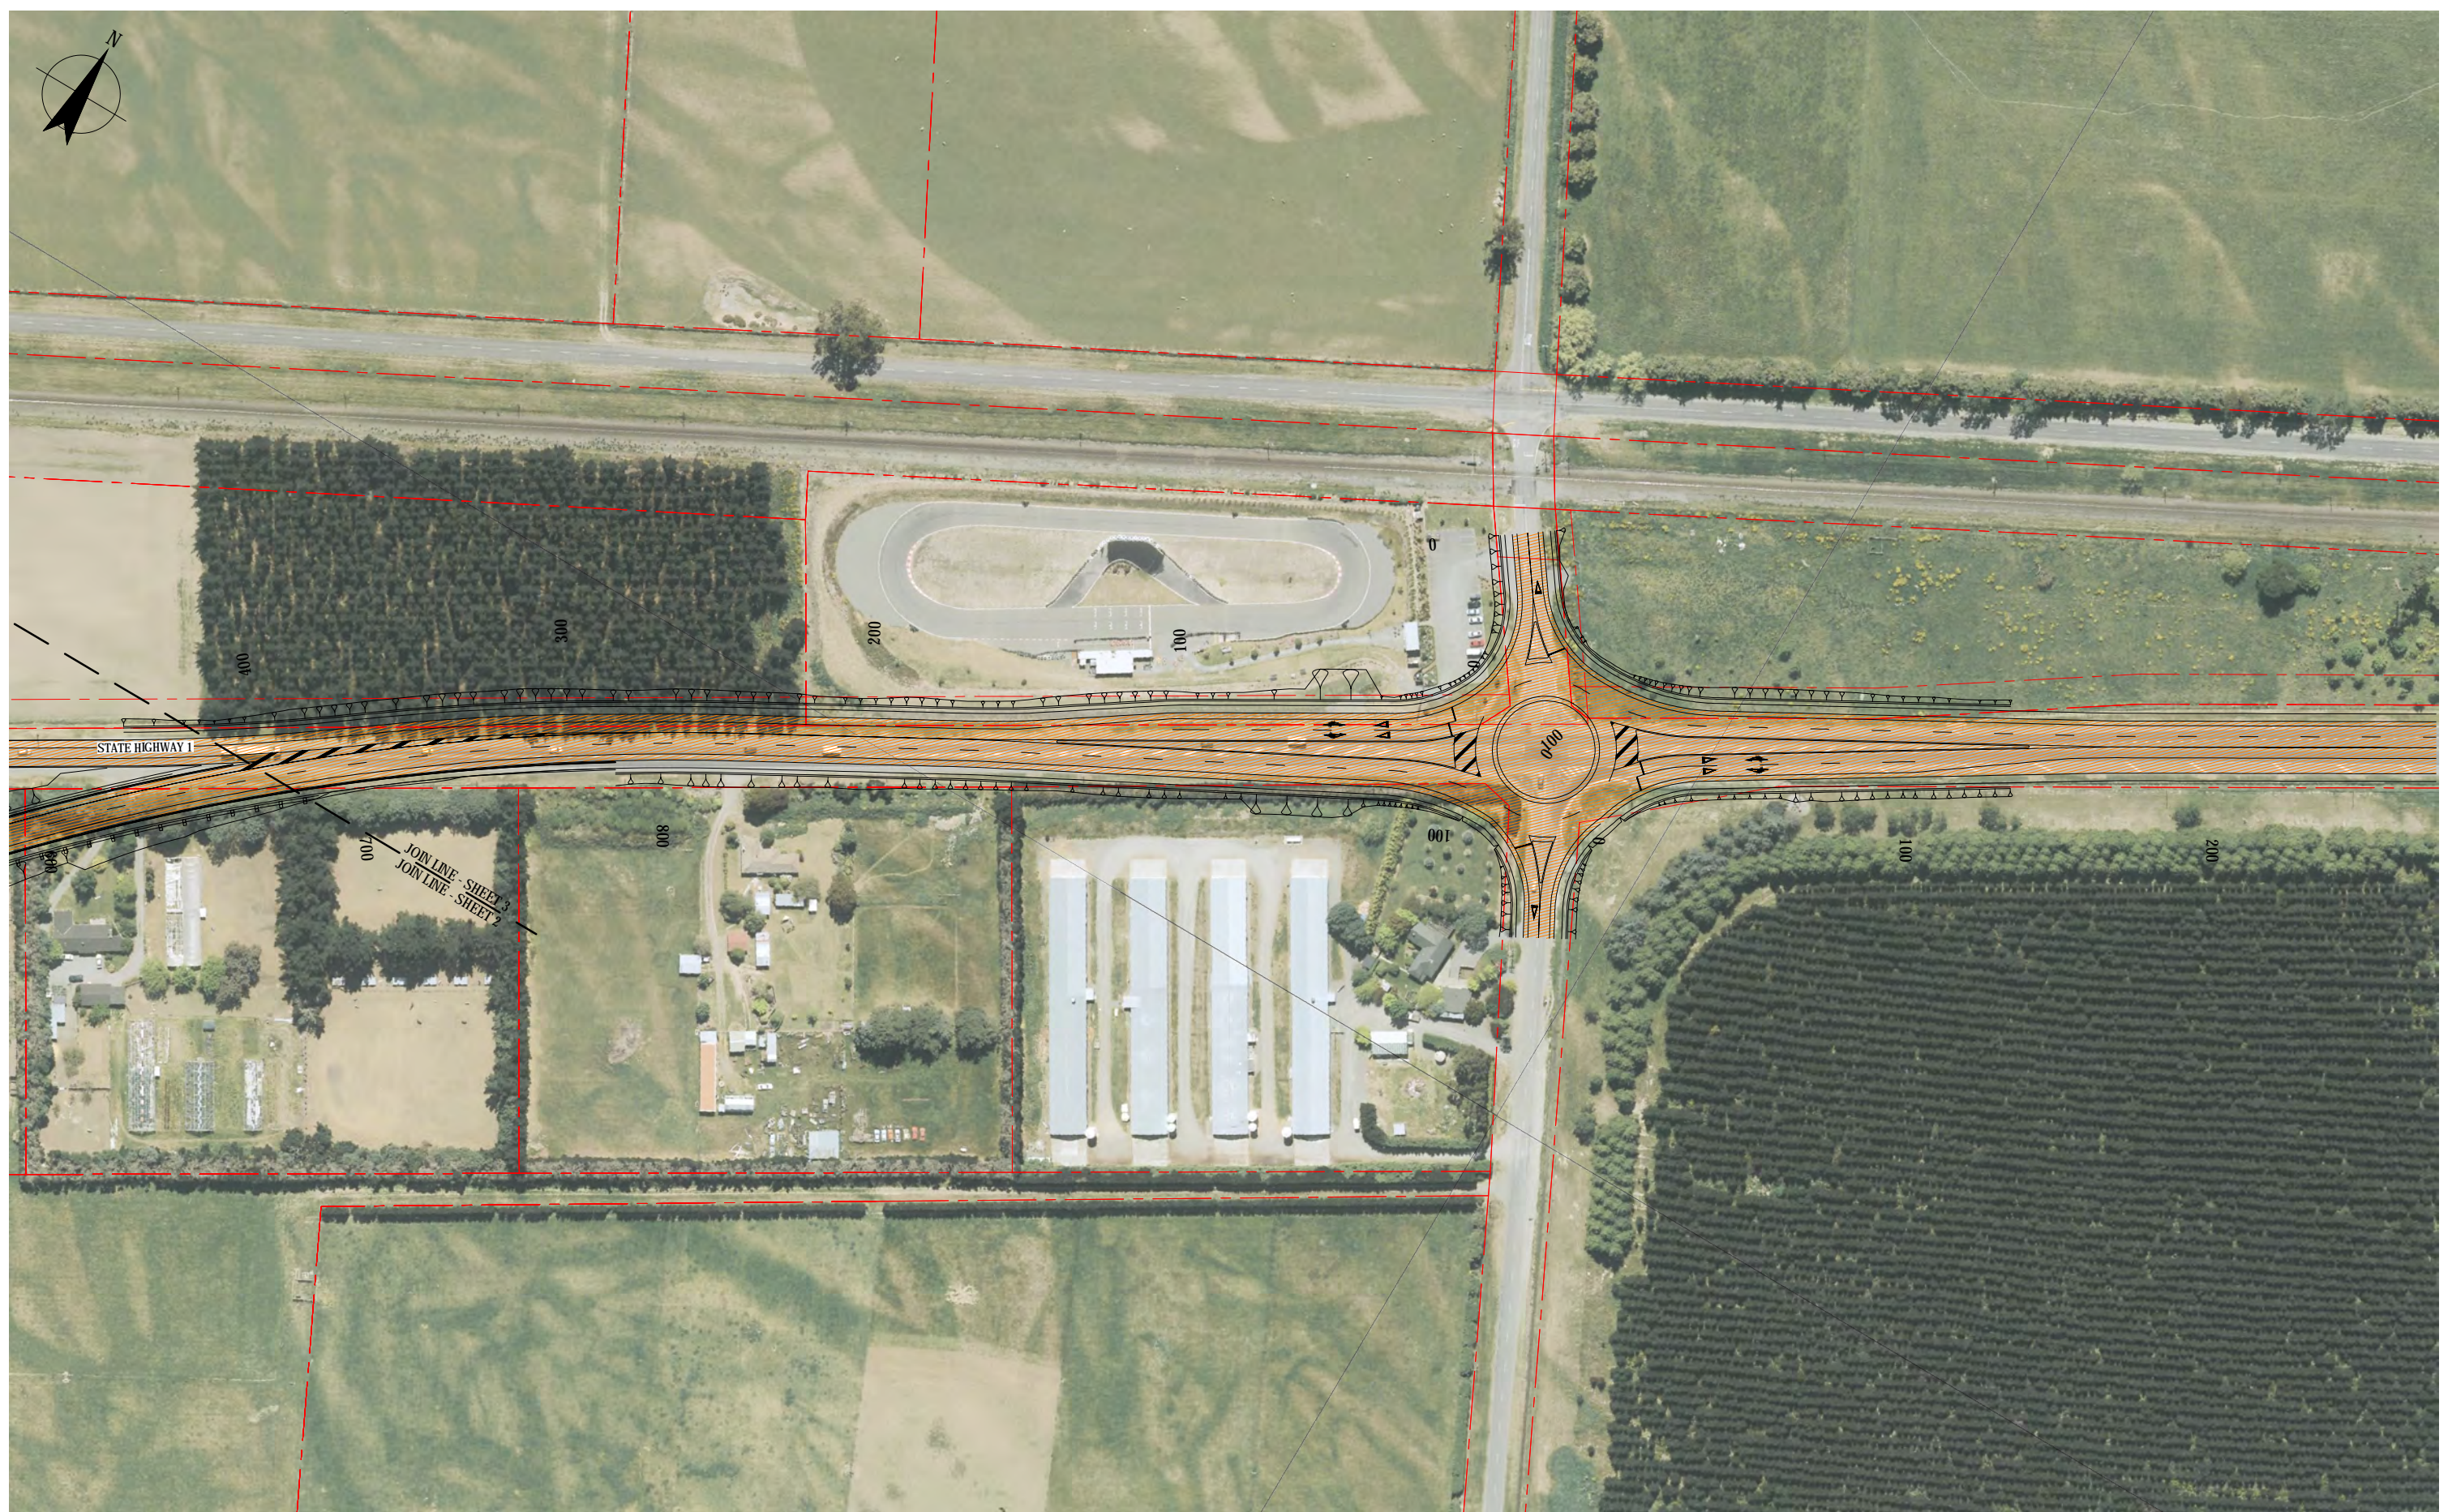

**FOR CONSENT**

No	Revision	Note	Drawn	Checked	Approved	Date
0	FOR CONSENT		AF	DGA	GAP	29.08.12
B	FOR INFORMATION		AF	DGA	CG	01.05.12
A	FOR INFORMATION		CMcG	DGA	CG	14.10.11



**DO NOT SCALE**  
 This drawing has been prepared for the benefit of the NZ Transport Agency (NZTA). No liability is accepted by these companies or any employee or sub-consultant of these companies with respect to its use by any other person.  
 This disclaimer shall apply notwithstanding that the drawing may be made available to other persons for an application for permission or approval or to fulfil a legal requirement.

Drawn	CMcG	Designed	JAS
Drafting Check	JAS	Design Check	DGA
Approved	GARY PAYNE		
Date	29.08.12		
A1 Scale	This Drawing must not be used for Construction unless signed as Approved		
A3 Scale	1:2000		

Client	<b>NEW ZEALAND TRANSPORT AGENCY</b>		
Project	<b>SH1 REGION 11 RP350/3.92 TO RP365/2.11</b>		
Title	<b>CHRISTCHURCH SOUTHERN MOTORWAY STAGE 2 LAYOUT PLAN - SHEET 3 OF 18</b>		
Drawing No:	<b>62236-B-C023</b>		Rev: <b>0</b>



**FOR CONSENT**

0	FOR CONSENT	AF	DGA	GAP	29.08.12	
B	FOR INFORMATION	AF	DGA	CG	01.05.12	
A	FOR INFORMATION	CMcG	DGA	CG	14.10.11	
No	Revision	Note: * indicates signatures on original issue of drawing or last revision of drawing	Drawn	Checked	Approved	Date



**DO NOT SCALE**

This drawing has been prepared for the benefit of the NZ Transport Agency (NZTA). No liability is accepted by these companies or any employee or sub-consultant of these companies with respect to its use by any other person. This disclaimer shall apply notwithstanding that the drawing may be made available to other persons for an application for permission or approval or to fulfil a legal requirement.

Drawn	CMcG	Designed	JAS
Drafting	JAS	Design	DGA
Check		Check	
Approved	GARY PAYNE		
Date	29.08.12		
A1 Scale			
A3 Scale	1:2000		

Client	<b>NEW ZEALAND TRANSPORT AGENCY</b>		
Project	<b>SH1 REGION 11 RP350/3.92 TO RP365/2.11</b>		
Title	<b>CHRISTCHURCH SOUTHERN MOTORWAY STAGE 2</b>		
	<b>LAYOUT PLAN - SHEET 4 OF 18</b>		
Drawing No:	<b>62236-B-C024</b>	Rev:	<b>0</b>



**FOR CONSENT**

0	FOR CONSENT	AF	DGA	GAP	29.08.12	
B	FOR INFORMATION	AF	DGA	CG	01.05.12	
A	FOR INFORMATION	CMcG	DGA	CH	14.10.11	
No	Revision	Note: * indicates signatures on original issue of drawing or last revision of drawing	Drawn	Checked	Approved	Date



**DO NOT SCALE**  
 This drawing has been prepared for the benefit of the NZ Transport Agency (NZTA). No liability is accepted by these companies or any employee or sub-consultant of these companies with respect to its use by any other person.  
 This disclaimer shall apply notwithstanding that the drawing may be made available to other persons for an application for permission or approval or to fulfil a legal requirement.

Drawn	CMcG	Designed	JAS
Drafting Check	JAS	Design Check	DGA
Approved	GARY PAYNE		
Date	29.08.12		
A1 Scale	This Drawing must not be used for Construction unless signed as Approved		
A3 Scale	1:2000		

Client	<b>NEW ZEALAND TRANSPORT AGENCY</b>		
Project	<b>SH1 REGION 11 RP350/3.92 TO RP365/2.11</b>		
Title	<b>CHRISTCHURCH SOUTHERN MOTORWAY STAGE 2 LAYOUT PLAN - SHEET 5 OF 18</b>		
Drawing No:	<b>62236-B-C025</b>	Rev:	<b>0</b>



**FOR CONSENT**


1	FOR HEARING	JAL	DGA	GAP	03.07.13
0	FOR CONSENT	AF	DGA	GAP	29.08.12
B	FOR INFORMATION	AF	DGA	CG	01.05.12
A	FOR INFORMATION	CMcG	DGA	CG	14.10.11
No	Revision	Drawn	Checked	Approved	Date
Note: * indicates signatures on original issue of drawing or last revision of drawing					



**DO NOT SCALE**  
 This drawing has been prepared for the benefit of the NZ Transport Agency (NZTA). No liability is accepted by these companies or any employee or sub-consultant of these companies with respect to its use by any other person.  
 This disclaimer shall apply notwithstanding that the drawing may be made available to other persons for an application for permission or approval or to fulfil a legal requirement.

Drawn	CMcG	Designed	JAS
Drafting Check	JAS	Design Check	DGA
Approved	GARY PAYNE		
Date	29.08.12		
A1 Scale	This Drawing must not be used for Construction unless signed as Approved		
A3 Scale	1:2000		

Client	<b>NEW ZEALAND TRANSPORT AGENCY</b>
Project	<b>SH1 REGION 11 RP350/3.92 TO RP365/2.11</b>
Title	<b>CHRISTCHURCH SOUTHERN MOTORWAY STAGE 2 LAYOUT PLAN - SHEET 6 OF 18</b>
Drawing No:	<b>62236-B-C026</b>
Rev:	<b>1</b>

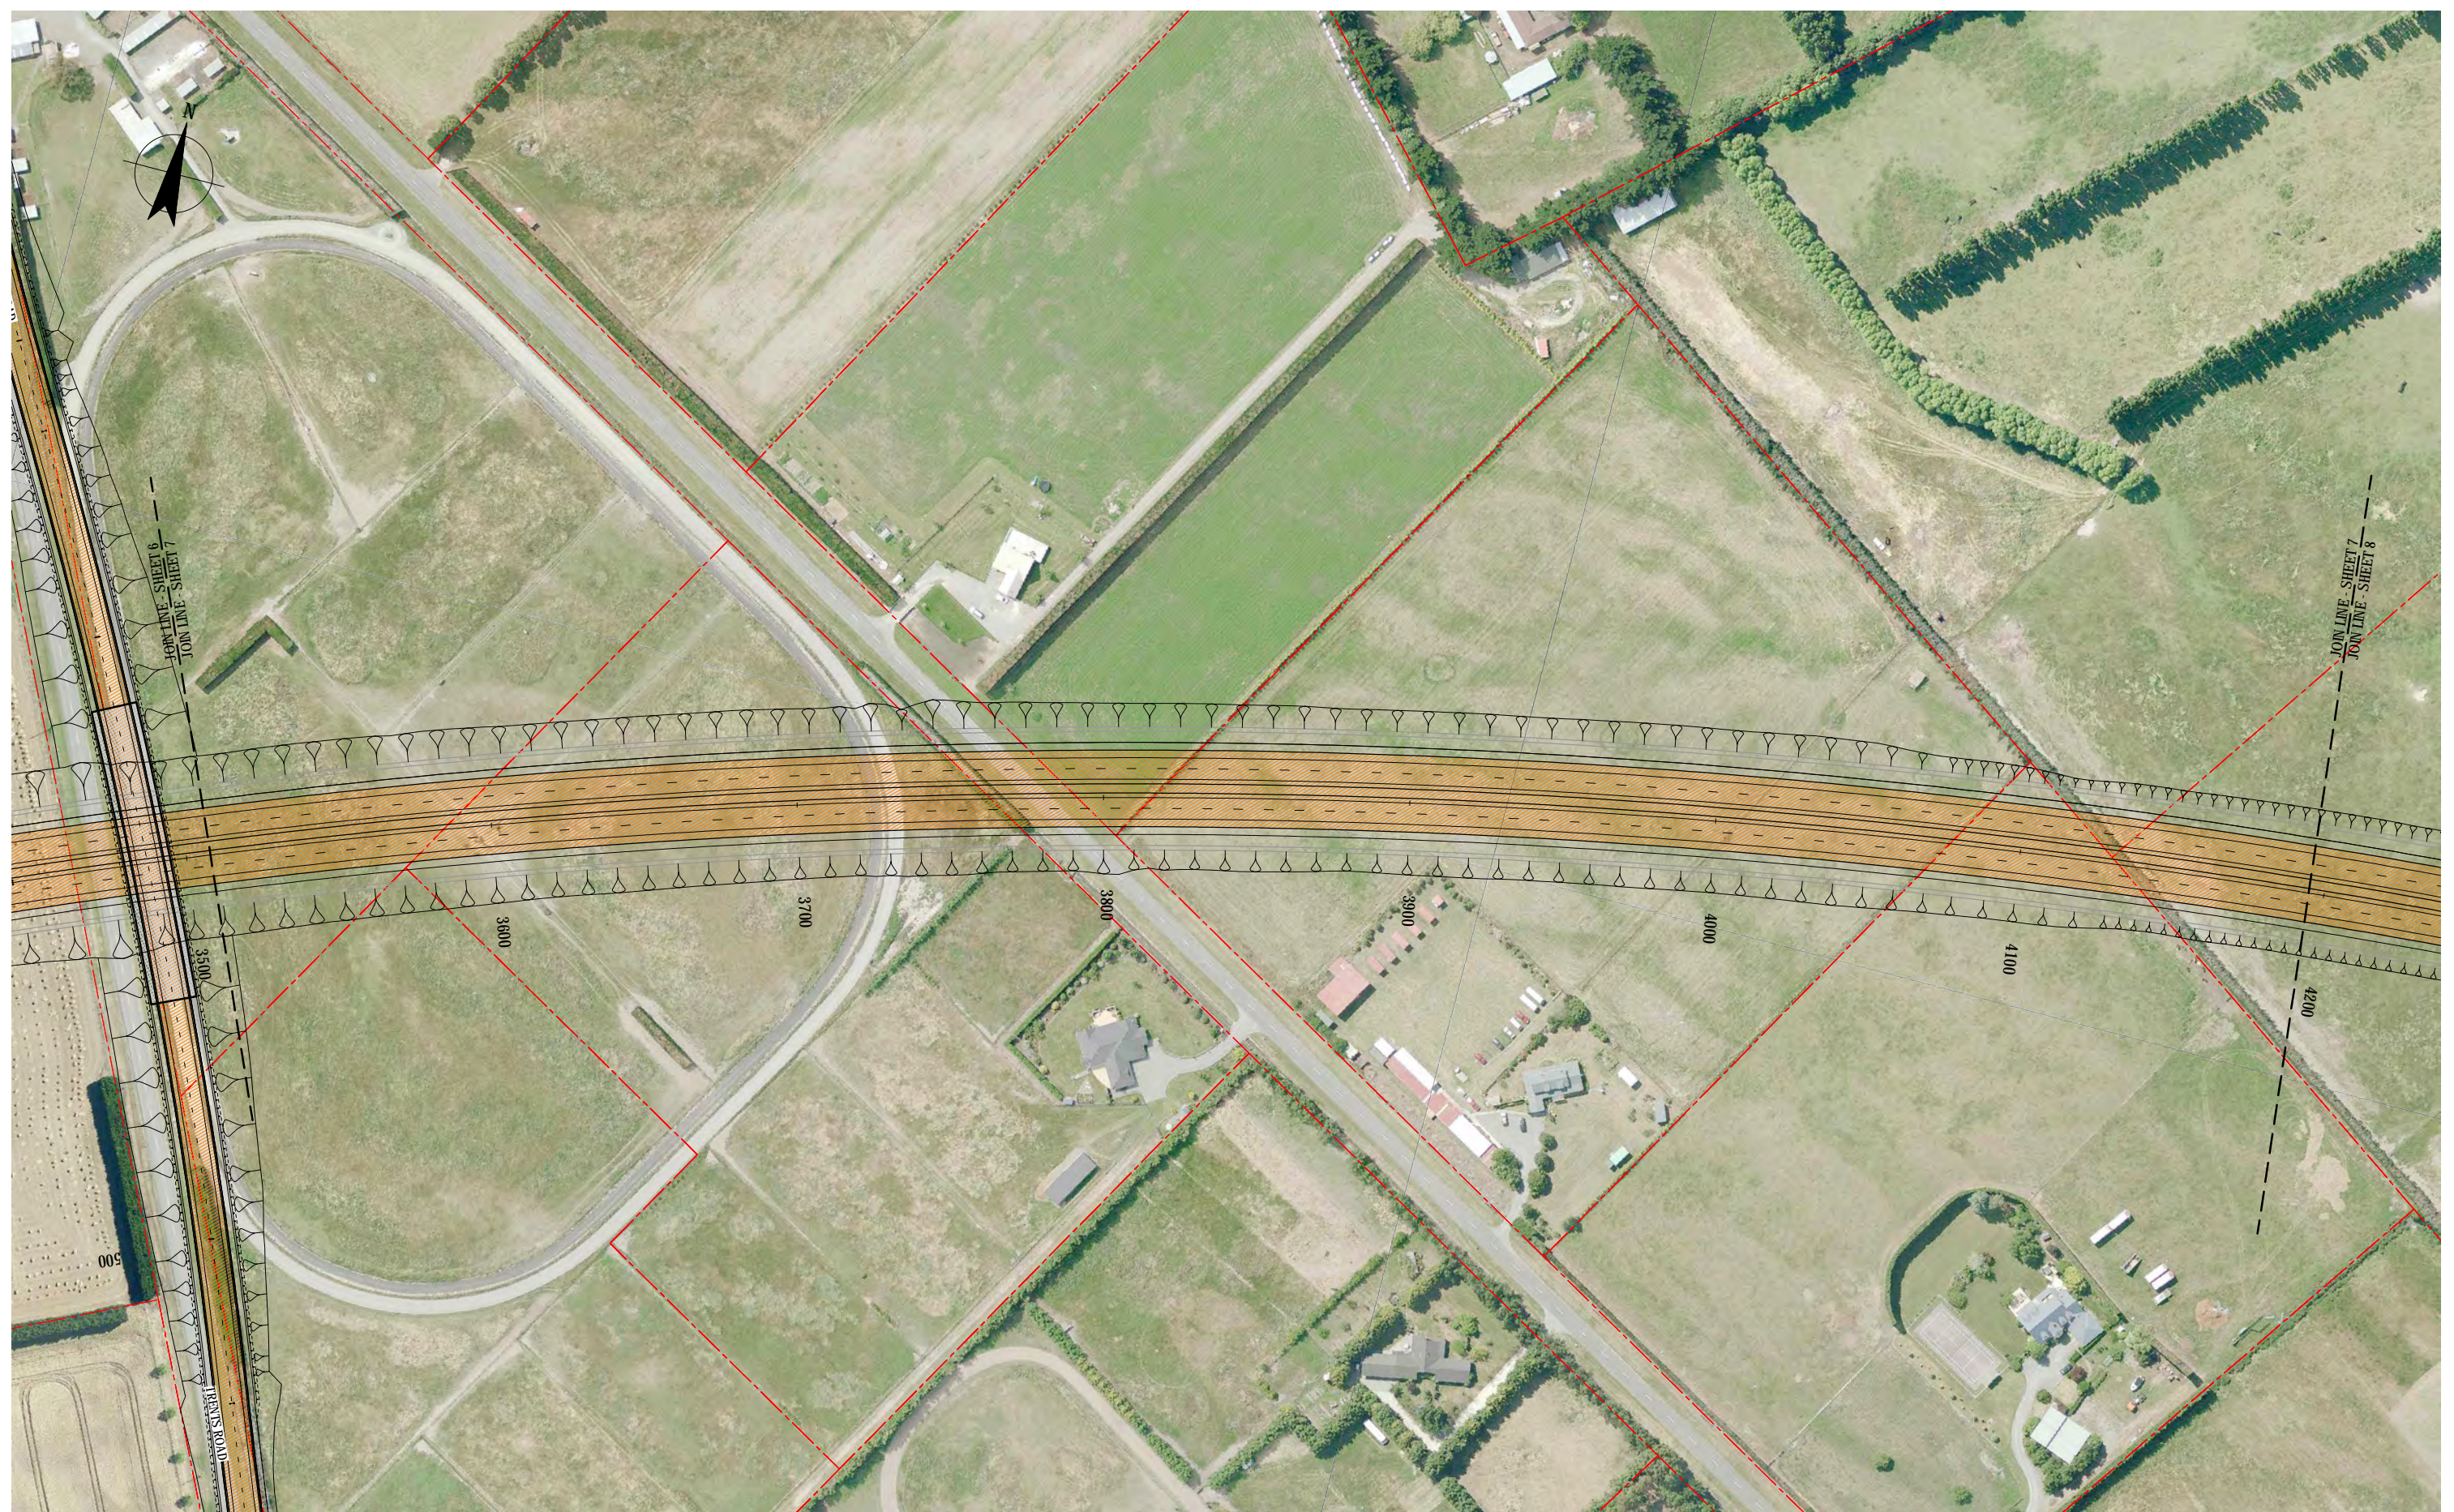

**FOR CONSENT**

1	FOR HEARING	JAL	DGA	GAP	03.07.13	
0	FOR CONSENT	AF	DGA	GAP	29.08.12	
B	FOR INFORMATION	AF	DGA	CG	01.05.12	
A	FOR INFORMATION	CMcG	DGA	CG	14.10.11	
No	Revision	Note: * indicates signatures on original issue of drawing or last revision of drawing	Drawn	Checked	Approved	Date



**DO NOT SCALE**  
 This drawing has been prepared for the benefit of the NZ Transport Agency (NZTA). No liability is accepted by these companies or any employee or sub-consultant of these companies with respect to its use by any other person.  
 This disclaimer shall apply notwithstanding that the drawing may be made available to other persons for an application for permission or approval or to fulfil a legal requirement.

Drawn	CMcG	Designed	JAS
Drafting	JAS	Design	DGA
Check		Check	
Approved	GARY PAYNE		
Date	29.08.12		
A1 Scale			
A3 Scale	1:2000		

Client	<b>NEW ZEALAND TRANSPORT AGENCY</b>		
Project	<b>SH1 REGION 11 RP350/3.92 TO RP365/2.11</b>		
Title	<b>CHRISTCHURCH SOUTHERN MOTORWAY STAGE 2 LAYOUT PLAN - SHEET 7 OF 18</b>		
Drawing No:	<b>62236-B-C027</b>		Rev: <b>1</b>