

## AF DGA GAP 29.08.12 AF DGA CG 01.05.12 CMcG DGA CG 14.10.11







	DO NOT SCALE	Drawn CMcG	Designed JAS	Client
	This drawing has been prepared for the benefit of the NZ Transport Agency (NZTA). No liability is accepted by these companies or any	Drafting JAS	Design Check DGA	Proje
	employee or sub-consultant of these companies with respect to its use by any other	Approved GARY PAYNE		
	person. This disclaimer shall apply notwithstanding that the drawing may be made available to other persons for an application for permission or approval or to fulfil a legal requirement.	Date 29.08.12		Title
		A1 Scale A3 Scale 1:2000	This Drawing must not be used for Construction unless signed as Approved	

NEW ZEALAND TRANSPORT AGENCY SH1 REGION 11 RP350/3.92 TO RP365/2.11 CHRISTCHURCH SOUTHERN MOTORWAY STAGE 2 LAYOUT PLAN - SHEET 8 OF 18

Drawing No: 62236-B-C028

Rev: 0

0 FOR CONSENT



 0
 FOR CONSENT
 AF
 DGA
 GAP
 29.08.12

 B
 FOR INFORMATION
 AF
 DGA
 CG
 01.05.12

 A
 FOR INFORMATION
 CMGG
 DGA
 CG
 14.10.11







DO NOT SCALE	Drawn CMcG	Designed JAS	Clie
This drawing has been prepared for the benefit of the NZ Transport Agency (NZTA). No liability is accepted by these companies or any	Drafting JAS	Design DGA	Pro
employee or sub-consultant of these companies with respect to its use by any other	Approved GARY PAYNE		
person. This disclaimer shall apply notwithstanding	Date 29.08.12		Title
that the drawing may be made available to	A1 Scale	This Drawing must not be	
other persons for an application for permission or approval or to fulfil a legal requirement.	A3 Scale 1:2000	signed as Approved	
other persons for an application for permission	1	used for Construction unless	

NEW ZEALAND TRANSPORT AGENCY
SH1 REGION 11 RP350/3.92 TO RP365/2.11
CHRISTCHURCH SOUTHERN MOTORWAY STAGE 2
LAYOUT PLAN - SHEET 9 OF 18

Drawing No: 62236-B-C029



| No | Note: Indicates signatures on original issue of drawing or last revision of drawing | Drawn | Checked | Approved | Date | Checked | Checked







igned JAS CI	Designed	McG	Drawn C	DO NOT SCALE	
ign DGA Pr	Design Check	AS	Drafting J	This drawing has been prepared for the benefit of the NZ Transport Agency (NZTA). No liability is accepted by these companies or any	
		GARY PAYNE	Approved	employee or sub-consultant of these companies with respect to its use by any other	
Tit		29.08.12	Date	person.	
This Drawing must not be			A1 Scale	that the drawing may be made available to	
signed as Approved			A3 Scale 1	other persons for an application for permission or approval or to fulfil a legal requirement.	
used for Construction unless	used		A1 Scale	person. This disclaimer shall apply notwithstanding that the drawing may be made available to other persons for an application for permission	

Client NEW ZEALAND TRANSPORT AGENCY
SH1 REGION 11 RP350/3.92 TO RP365/2.11
CHRISTCHURCH SOUTHERN MOTORWAY STAGE 2
LAYOUT PLAN - SHEET 10 OF 18

Drawing No: 62236-B-C030

B-C030 Rev: 0



0 FOR CONSENT

B FOR INFORMATION A FOR INFORMATION

AF DGA GAP 29.08.12

AF DGA CG 01.05.12

CMcG DGA CG 14.10.11

NZ **TRANSPORT** AGENCY WAKA KOTAHI





or approval or to fulfil a legal requirement.

CALE	Drawn CMcG		Designed JAS		Clien
ared for the benefit (NZTA). No companies or any	Drafting JA	AS	Design Check	DGA	Proje
of these s use by any other	Approved	GARY PAYNE			
otwithstanding	Date	29.08.12			Title
otwitiistaiiuiig			This		

NEW ZEALAND TRANSPORT AGENCY
SH1 REGION 11 RP350/3.92 TO RP365/2.11
CHRISTCHURCH SOUTHERN MOTORWAY STAGE 2
LAYOUT PLAN - SHEET 11 OF 18

Drawing No: 62236-B-C031



## AF DGA GAP 29.08.12 AF DGA CG 01.05.12 CMcG DGA CG 14.10.11

NZ TRANSPORT AGENCY WAKA KOTAHI





DO NOT SCALE	Drawn CMcG	Designed JAS	Clien
This drawing has been prepared for the benefit of the NZ Transport Agency (NZTA). No liability is accepted by these companies or any	Drafting JAS Check	Design Check DGA	Proje
employee or sub-consultant of these companies with respect to its use by any other person.	Approved GARY PAYNE Date 29.08.12		Title
This disclaimer shall apply notwithstanding that the drawing may be made available to other persons for an application for permission or approval or to fulfil a legal requirement.	A1 Scale A3 Scale 1:2000	This Drawing must not be used for Construction unless signed as Approved	

NEW ZEALAND TRANSPORT AGENCY
SH1 REGION 11 RP350/3.92 TO RP365/2.11
CHRISTCHURCH SOUTHERN MOTORWAY STAGE 2
LAYOUT PLAN - SHEET 12 OF 18

Drawing No: 62236-B-C032

-C032 Rev: 0

0 FOR CONSENT

B FOR INFORMATION

A FOR INFORMATION



| Comparison | Com







DO NOT SCALE	Drawn CMcG	Designed JAS	Client
This drawing has been prepared for the benefit of the NZ Transport Agency (NZTA). No liability is accepted by these companies or any	Drafting JAS Check JAS	Design Check DGA	Projec
employee or sub-consultant of these companies with respect to its use by any other	Approved GARY PAYNE		
person. This disclaimer shall apply notwithstanding	Date 29.08.12		Title
that the drawing may be made available to	A1 Scale	This Drawing must not be used for Construction unless	
other persons for an application for permission or approval or to fulfil a legal requirement.	A3 Scale 1:2000	signed as Approved	

NEW ZEALAND TRANSPORT AGENCY
SH1 REGION 11 RP350/3.92 TO RP365/2.11
CHRISTCHURCH SOUTHERN MOTORWAY STAGE 2
LAYOUT PLAN - SHEET 13 OF 18

Drawing No: 62236-B-C033

C033 Rev: 0



| Description |








DO NOT SCALE	Drawn (	CMcG	Designed	JAS	Clie
This drawing has been prepared for the benefit of the NZ Transport Agency (NZTA). No liability is accepted by these companies or any	Drafting JAS		Design Check	DGA	Proj
employee or sub-consultant of these companies with respect to its use by any other	Approved	GARY PAYNE			
person. This disclaimer shall apply notwithstanding	Date	29.08.12			Title
that the drawing may be made available to	A1 Scale		This	Drawing must not be	

NEW ZEALAND TRANSPORT AGENCY
SH1 REGION 11 RP350/3.92 TO RP365/2.11
CHRISTCHURCH SOUTHERN MOTORWAY STAGE 2
LAYOUT PLAN - SHEET 14 OF 18

Drawing No: 62236-B-C034

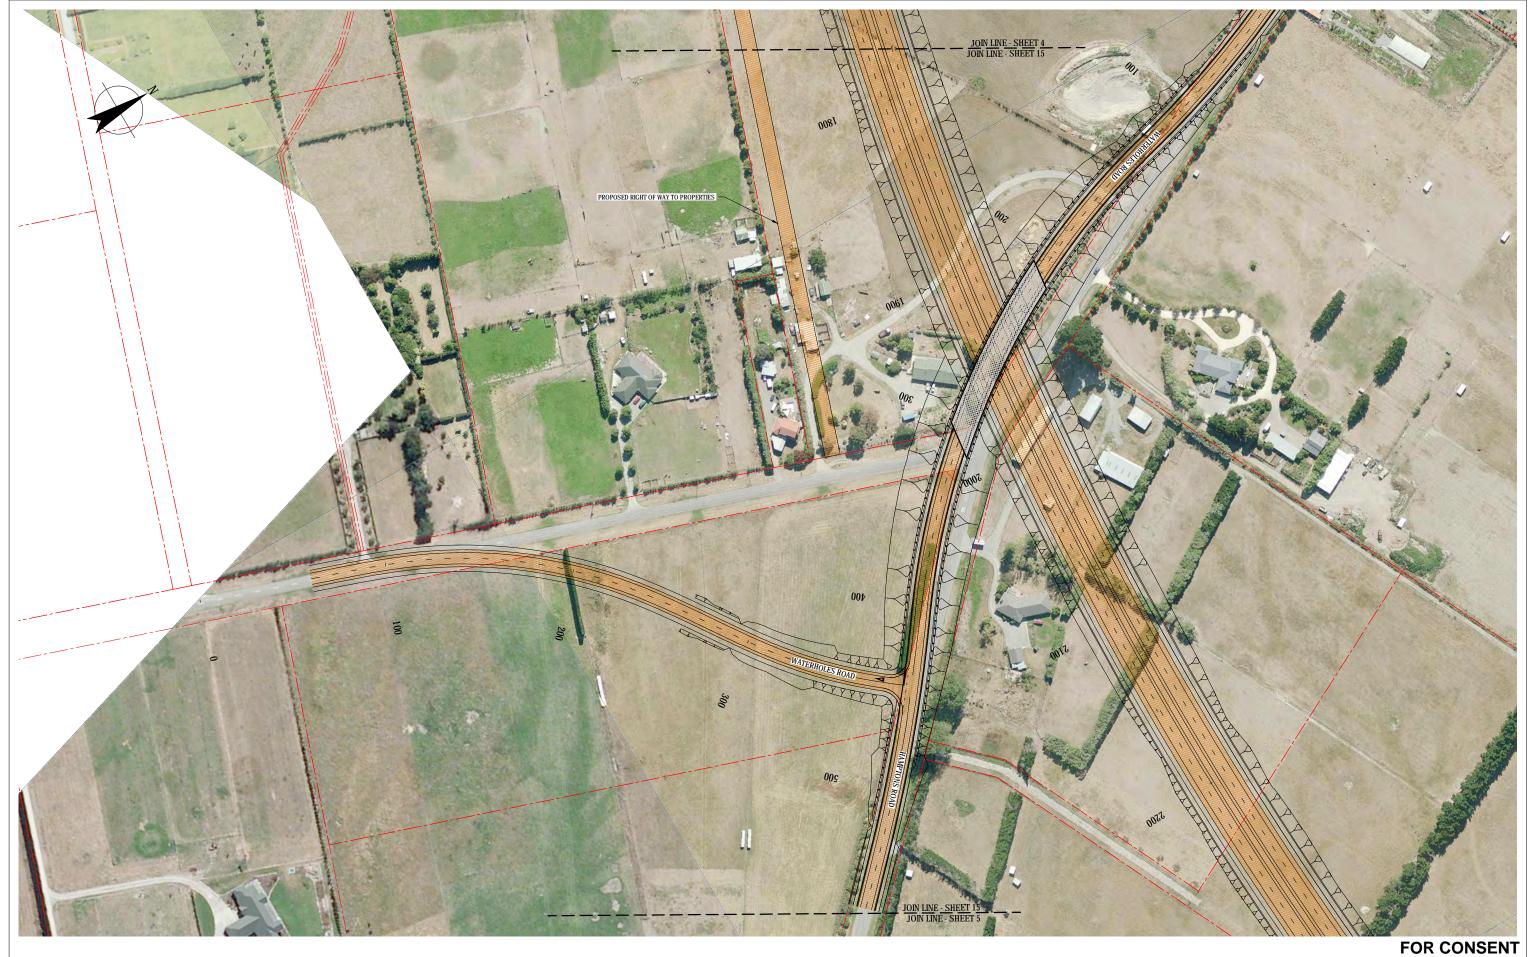

AF DGA GAP 29.08.12
AF DGA CG 01.05.12
CMcG DGA CG 14.10.11

0 FOR CONSENT

B FOR INFORMATION

A FOR INFORMATION







DO NOT SCALE	Drawn CMcG		Designed	JAS	Clien
This drawing has been prepared for the benefit of the NZ Transport Agency (NZTA). No liability is accepted by these companies or any	Drafting JAS		Design Check	DGA	Proje
employee or sub-consultant of these companies with respect to its use by any other	Approved GAF	Y PAYNE			
person. This disclaimer shall apply notwithstanding	Date 29.0	8.12			Title
that the drawing may be made available to other persons for an application for permission or approval or to fulfil a legal requirement.	A1 Scale A3 Scale	)	This Drawing must not be used for Construction unless signed as Approved		
*					

NEW ZEALAND TRANSPORT AGENCY SH1 REGION 11 RP350/3.92 TO RP365/2.11 CHRISTCHURCH SOUTHERN MOTORWAY STAGE 2 LAYOUT PLAN - SHEET 15 OF 18

Drawing No: 62236-B-C035



Date 29.08.12

or approval or to fulfil a legal requirement.

Drawing No: 62236-B-C036

Plot Date: 3 July 2013 - 3:41 p.m.

A FOR INFORMATION

CMcG DGA CG 14.10.11



	0	FOR CONSENT	AF	DGA	GAP	29.08.12
	В	FOR INFORMATION	AF	DGA	CG	01.05.12
	Α	FOR INFORMATION		DGA	CG	14.10.1
İ	No	Revision Note: * indicates signatures on original issue of drawing or last revision of drawing	Drawn	Checked	Approved	Date







	50 1107 0041 5	D 011.0	D : 1 100	
	DO NOT SCALE	Drawn CMcG	Designed JAS	Client
	This drawing has been prepared for the benefit of the NZ Transport Agency (NZTA). No liability is accepted by these companies or any	Drafting JAS	Design Check DGA	Proje
	employee or sub-consultant of these companies with respect to its use by any other person.  This disclaimer shall apply notwithstanding that the drawing may be made available to other persons for an application for permission.	Approved GARY PAYNE		
		Date 29.08.12		Title
		A1 Scale	This Drawing must not be used for Construction unless	
		A3 Scale 1:2000	signed as Approved	

NEW ZEALAND TRANSPORT AGENCY SH1 REGION 11 RP350/3.92 TO RP365/2.11 CHRISTCHURCH SOUTHERN MOTORWAY STAGE 2 LAYOUT PLANS - SHEET 17 OF 18

Drawing No: 62236-B-C037



AF DGA GAP 29.08.12 0 FOR CONSENT AF DGA CG 01.05.12 A FOR INFORMATION No Revision Note: \* indicates signatures on original issue of drawing or last revision of drawing Drawn Checked Approved Date







DO NOT SCALE	Drawn C	McG	Designed	JAS	Clien
This drawing has been prepared for the benefit of the NZ Transport Agency (NZTA). No liability is accepted by these companies or any	Drafting JA	AS	Design Check	DGA	Proje
employee or sub-consultant of these companies with respect to its use by any other	Approved	GARY PAYNE			
person. This disclaimer shall apply notwithstanding	Date	29.08.12			Title
that the drawing may be made available to	A1 Scale				
other persons for an application for permission or approval or to fulfil a legal requirement.	A3 Scale 1	1:2000	used for Construction unless signed as Approved		
that the drawing may be made available to other persons for an application for permission		1:2000	This Drawing must not be used for Construction unless signed as Approved		

NEW ZEALAND TRANSPORT AGENCY
SH1 REGION 11 RP350/3.92 TO RP365/2.11
CHRISTCHURCH SOUTHERN MOTORWAY STAGE 2
LAYOUT PLAN - SHEET 18 OF 18

Drawing No: 62236-B-C038