

**FOR CONSENT**


0	FOR CONSENT	AF	DGA	GAP	29.08.12	
No	Revision	Note: * indicates signatures on original issue of drawing or last revision of drawing	Drawn	Checked	Approved	Date



**DO NOT SCALE**  
 This drawing has been prepared for the benefit of the NZ Transport Agency (NZTA). No liability is accepted by these companies or any employee or sub-consultant of these companies with respect to its use by any other person.  
 This disclaimer shall apply notwithstanding that the drawing may be made available to other persons for an application for permission or approval or to fulfil a legal requirement.


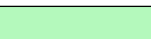

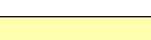
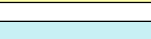
Drawn	AMW	Designed	KGA
Drafting Check	NJD	Design Check	DGA
Approved	GARY PAYNE		
Date	29.08.12		
A1 Scale	This Drawing must not be used for Construction unless signed as Approved		
A3 Scale	NTS		

Client	<b>NEW ZEALAND TRANSPORT AGENCY</b>		
Project	<b>SH1 REGION 11 RP350/3.92 TO RP365/2.11</b>		
Title	<b>MAIN SOUTH ROAD FOUR LANE PAVEMENT SURFACES SHEET LAYOUT PLAN-MSRFL</b>		
Drawing No:	<b>62236-A-C250</b>	Rev:	<b>0</b>

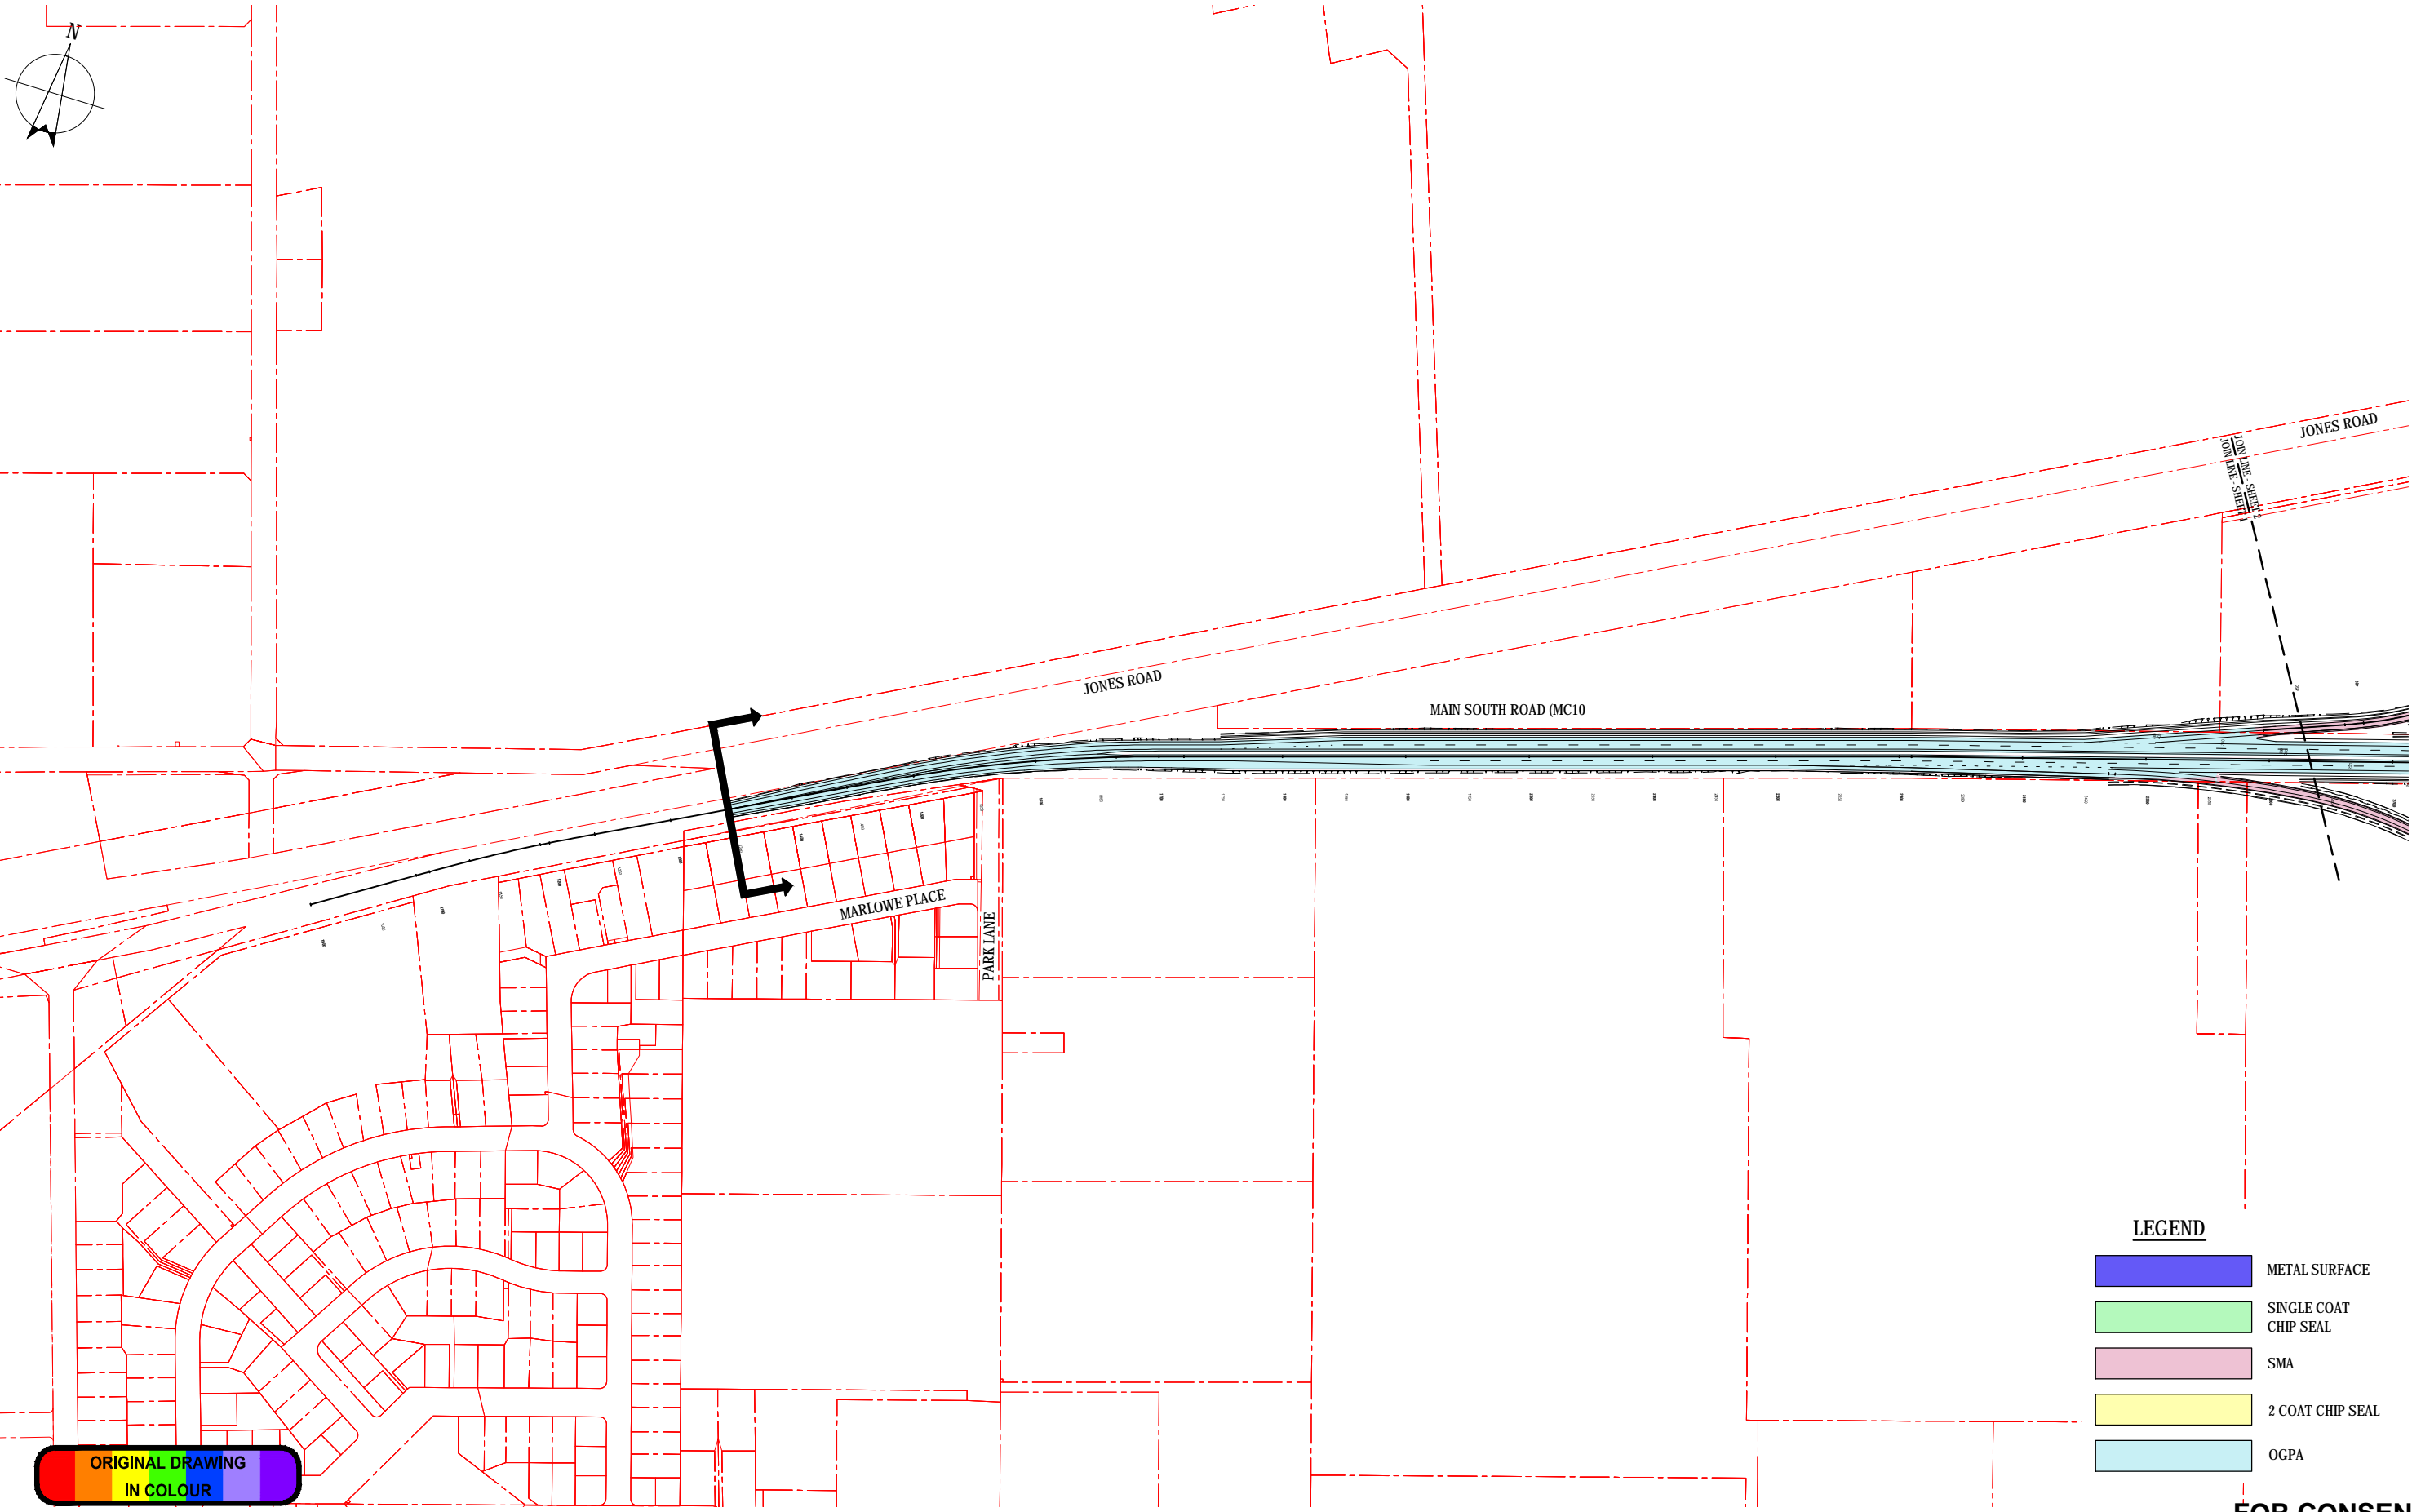

ORIGINAL DRAWING  
IN COLOUR

**LEGEND**

	METAL SURFACE
	SINGLE COAT CHIP SEAL
	SMA
	2 COAT CHIP SEAL
	OGPA

**FOR CONSENT**



0	FOR CONSENT	AF	DGA	GAP	29.08.12
No	Revision	Drawn	Checked	Approved	Date



**DO NOT SCALE**  
This drawing has been prepared for the benefit of the NZ Transport Agency (NZTA). No liability is accepted by these companies or any employee or sub-consultant of these companies with respect to its use by any other person.  
This disclaimer shall apply notwithstanding that the drawing may be made available to other persons for an application for permission or approval or to fulfil a legal requirement.

Drawn	CK	Designed	MG
Drafting Check	NJD	Design Check	DGA
Approved	GARY PAYNE		
Date	29.08.12		
A1 Scale	This Drawing must not be used for Construction unless signed as Approved		
A3 Scale	1:5000 (A3)		

Client	NEW ZEALAND TRANSPORT AGENCY		
Project	SH1 REGION 11 RP350/3.92 TO RP365/2.11		
Title	MAIN SOUTH ROAD FOUR LANING PAVEMENT SURFACES PLAN - SHEET 1 OF 4		
Drawing No:	62236-A-C251	Rev:	0

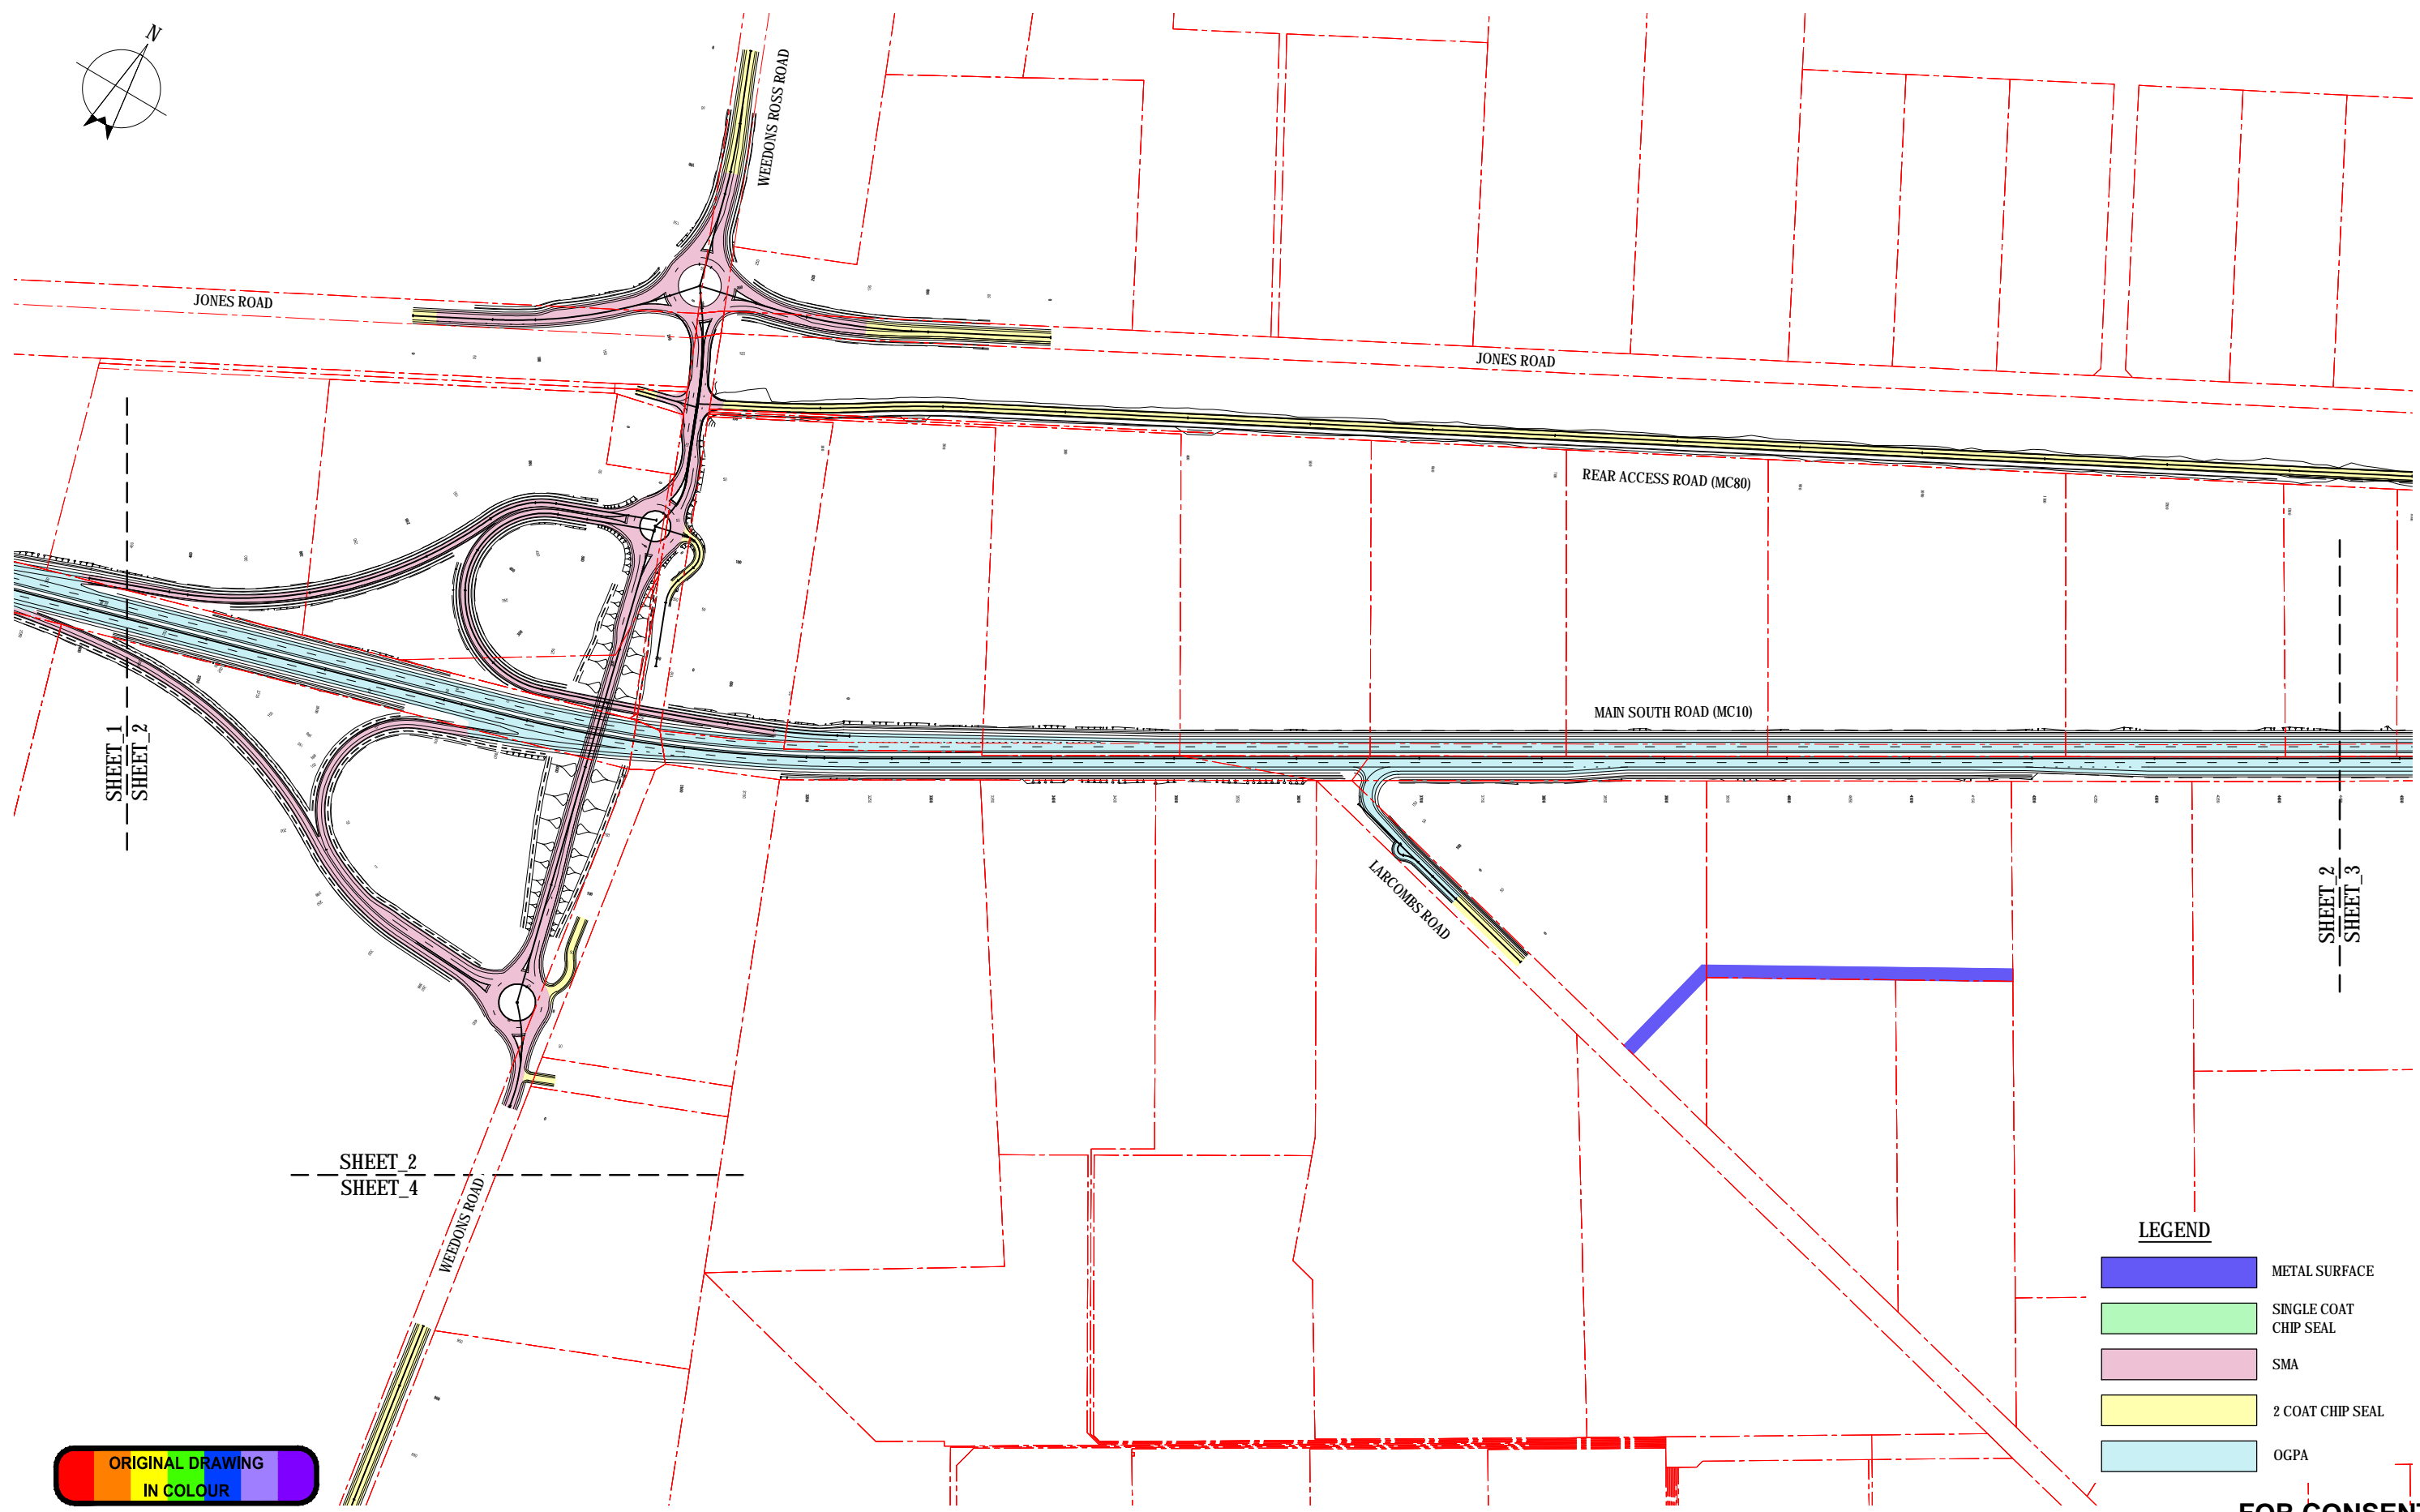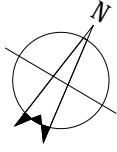

SHEET 1  
SHEET 2

SHEET 2  
SHEET 3

SHEET 2  
SHEET 4

**LEGEND**

- METAL SURFACE
- SINGLE COAT CHIP SEAL
- SMA
- 2 COAT CHIP SEAL
- OGPA

ORIGINAL DRAWING  
IN COLOUR

**FOR CONSENT**


No	Revision	Note: * indicates signatures on original issue of drawing or last revision of drawing	Drawn	Checked	Approved	Date
0	FOR CONSENT		AF	DGA	GAP	29.08.12



**DO NOT SCALE**  
This drawing has been prepared for the benefit of the NZ Transport Agency (NZTA). No liability is accepted by these companies or any employee or sub-consultant of these companies with respect to its use by any other person.  
This disclaimer shall apply notwithstanding that the drawing may be made available to other persons for an application for permission or approval or to fulfil a legal requirement.


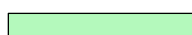

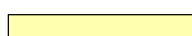

Drawn	CK	Designed	MG
Drafting Check	NJD	Design Check	DGA
Approved	GARY PAYNE		
Date	29.08.12		
A1 Scale	This Drawing must not be used for Construction unless signed as Approved		
A3 Scale	1:5000 (A3)		

Client	<b>NEW ZEALAND TRANSPORT AGENCY</b>		
Project	<b>SH1 REGION 11 RP350/3.92 TO RP365/2.11</b>		
Title	<b>MAIN SOUTH ROAD FOUR LANE PAVEMENT SURFACES PLAN - SHEET 2 OF 4</b>		
Drawing No:	<b>62236-A-C252</b>	Rev:	<b>0</b>

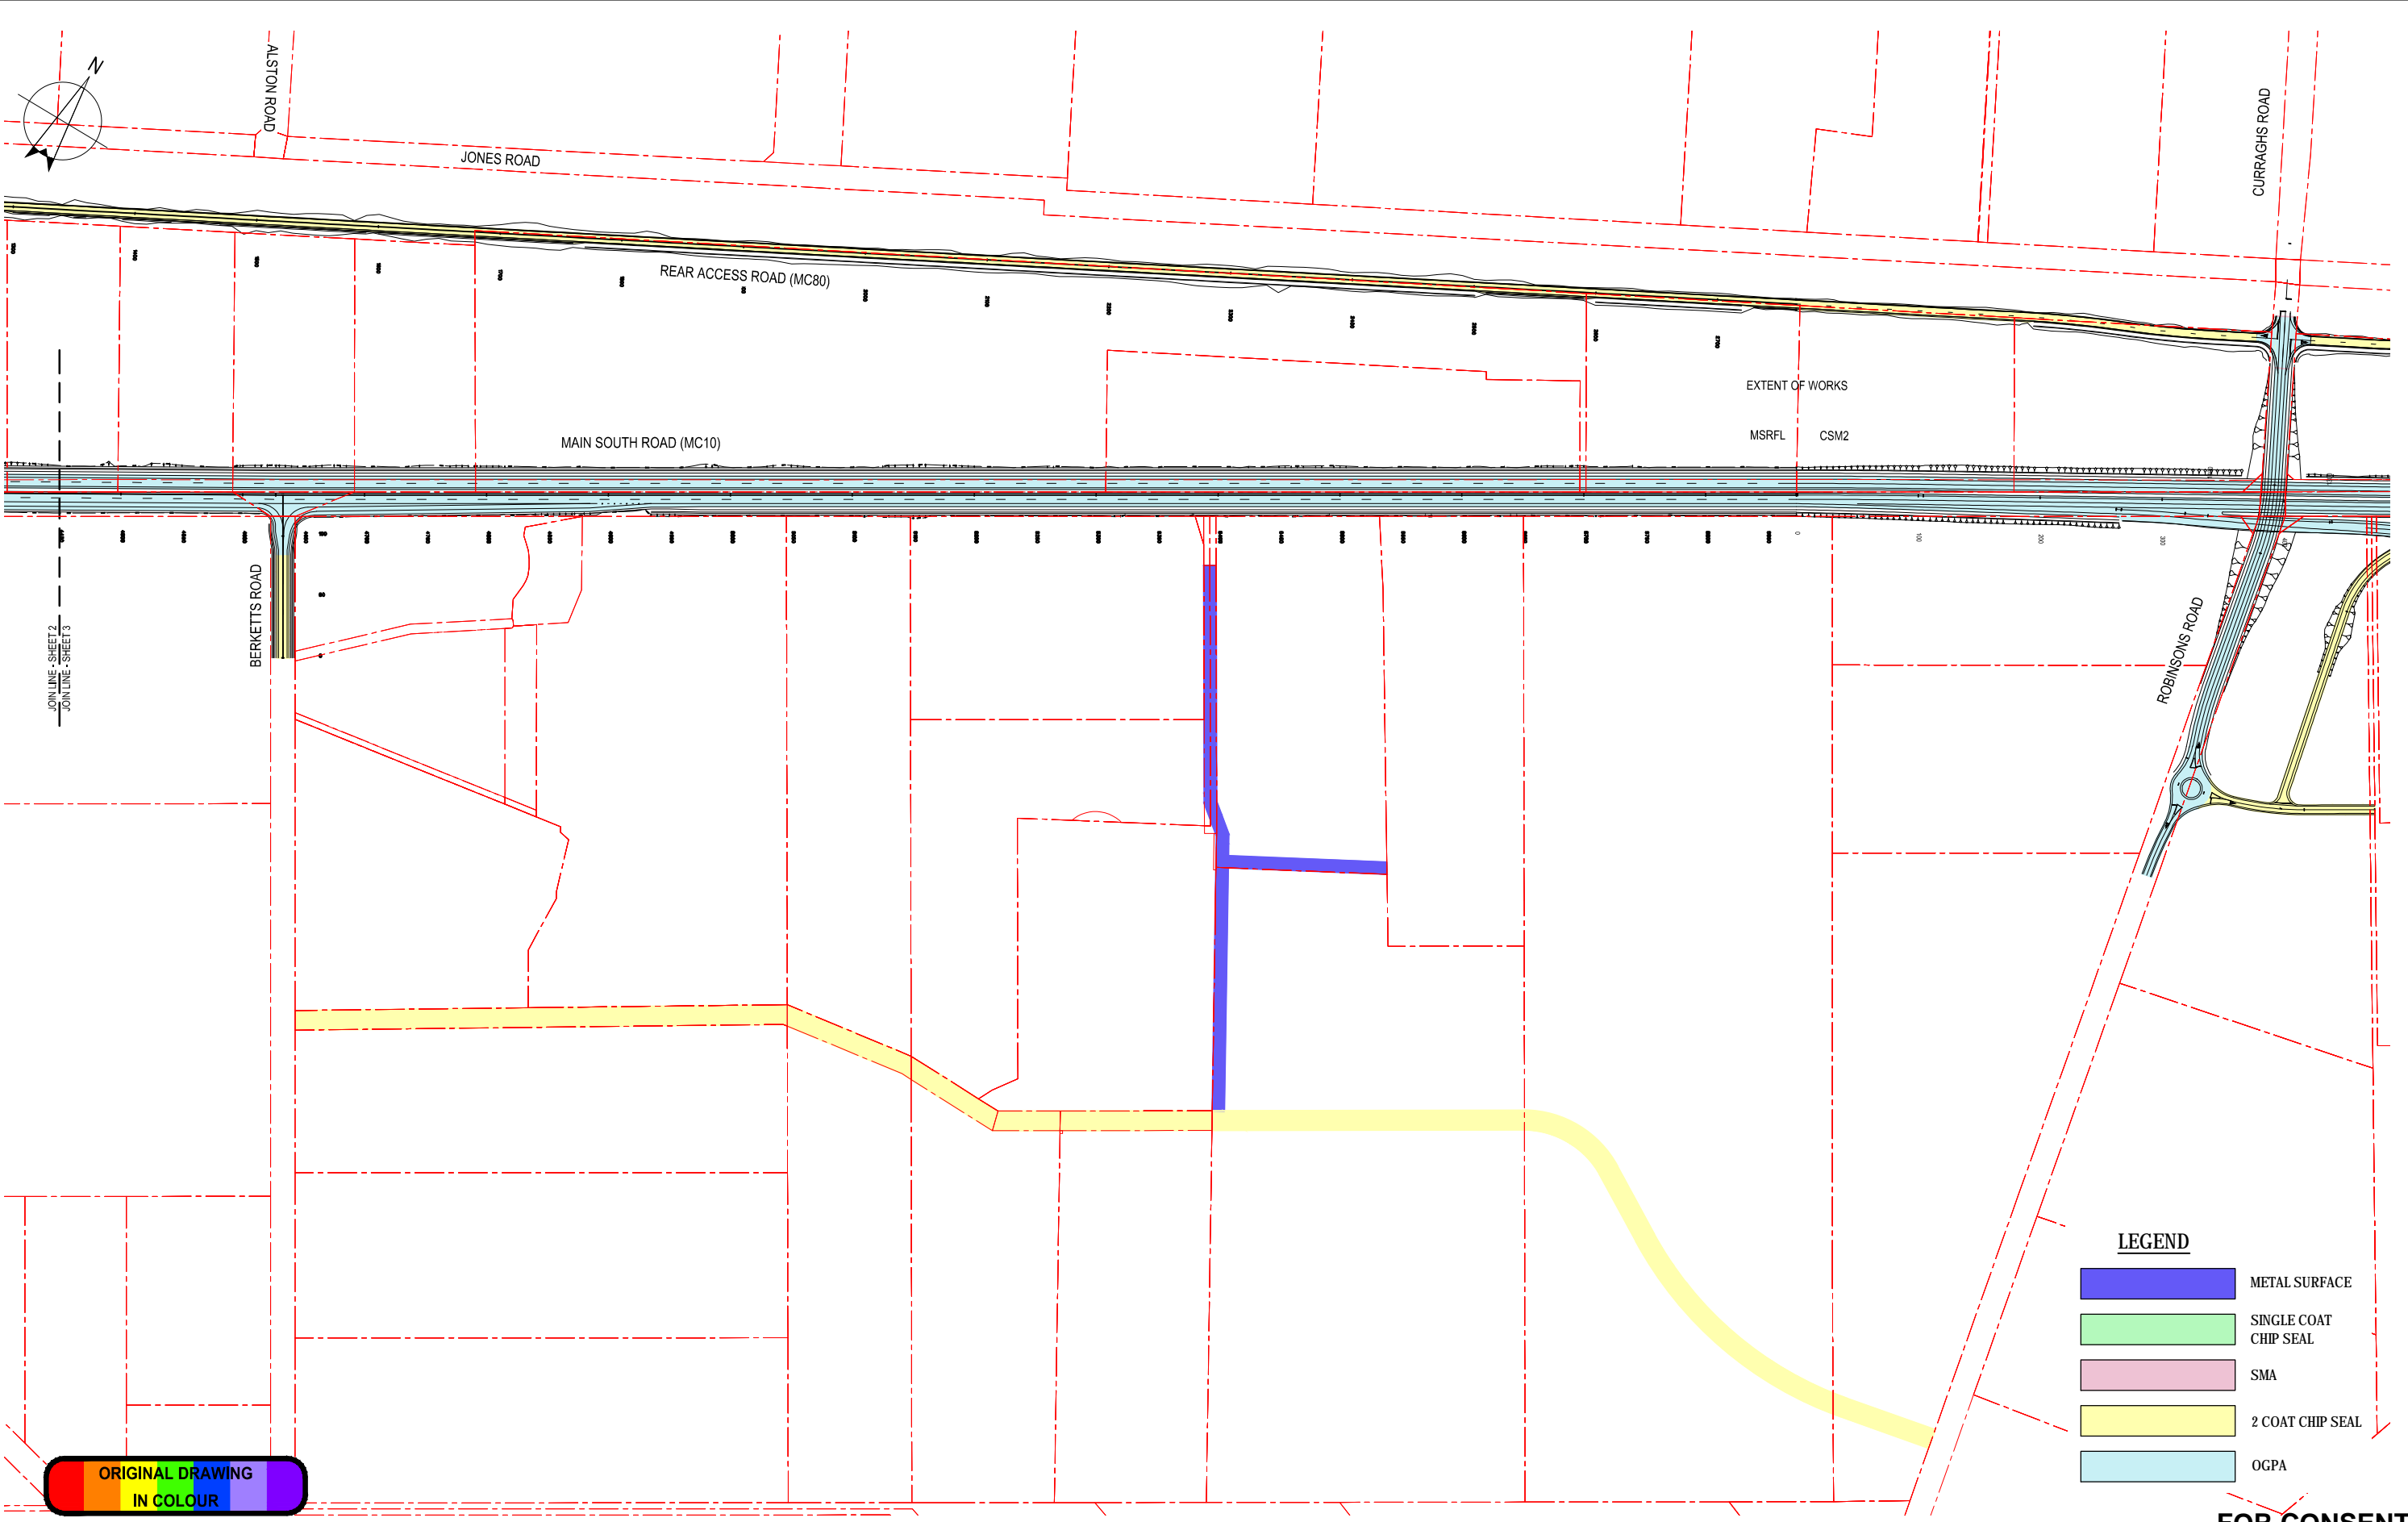

ORIGINAL DRAWING  
IN COLOUR

**LEGEND**

	METAL SURFACE
	SINGLE COAT CHIP SEAL
	SMA
	2 COAT CHIP SEAL
	OGPA


**FOR CONSENT**

No	Revision	Note: * indicates signatures on original issue of drawing or last revision of drawing	Drawn	Checked	Approved	Date
1		FOR REBUTTAL EVIDENCE	JAL	DGA	GAP	22.05.13
0		FOR CONSENT	AF	DGA	GAP	29.08.12




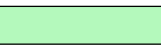

 
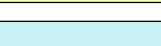
<b>DO NOT SCALE</b>	Drawn JAL	Designed MG
<small>This drawing has been prepared for the benefit of the NZ Transport Agency (NZTA). No liability is accepted by these companies or any employee or sub-consultant of these companies with respect to its use by any other person. This disclaimer shall apply notwithstanding that the drawing may be made available to other persons for an application for permission or approval or to fulfil a legal requirement.</small>	Drafting Check JR	Design Check DGA
	Approved GARY PAYNE	
	Date 22.05.13	
A1 Scale	This Drawing must not be used for Construction unless signed as Approved	
A3 Scale 1:5000 (A3)		

Client	<b>NEW ZEALAND TRANSPORT AGENCY</b>
Project	<b>SH1 REGION 11 RP350/3.92 TO RP365/2.11</b>
Title	<b>MAIN SOUTH ROAD FOUR LANING PAVEMENT SURFACES PLAN - SHEET 3 OF 4</b>
Drawing No:	<b>62236-A-C253</b>
Rev:	<b>1</b>

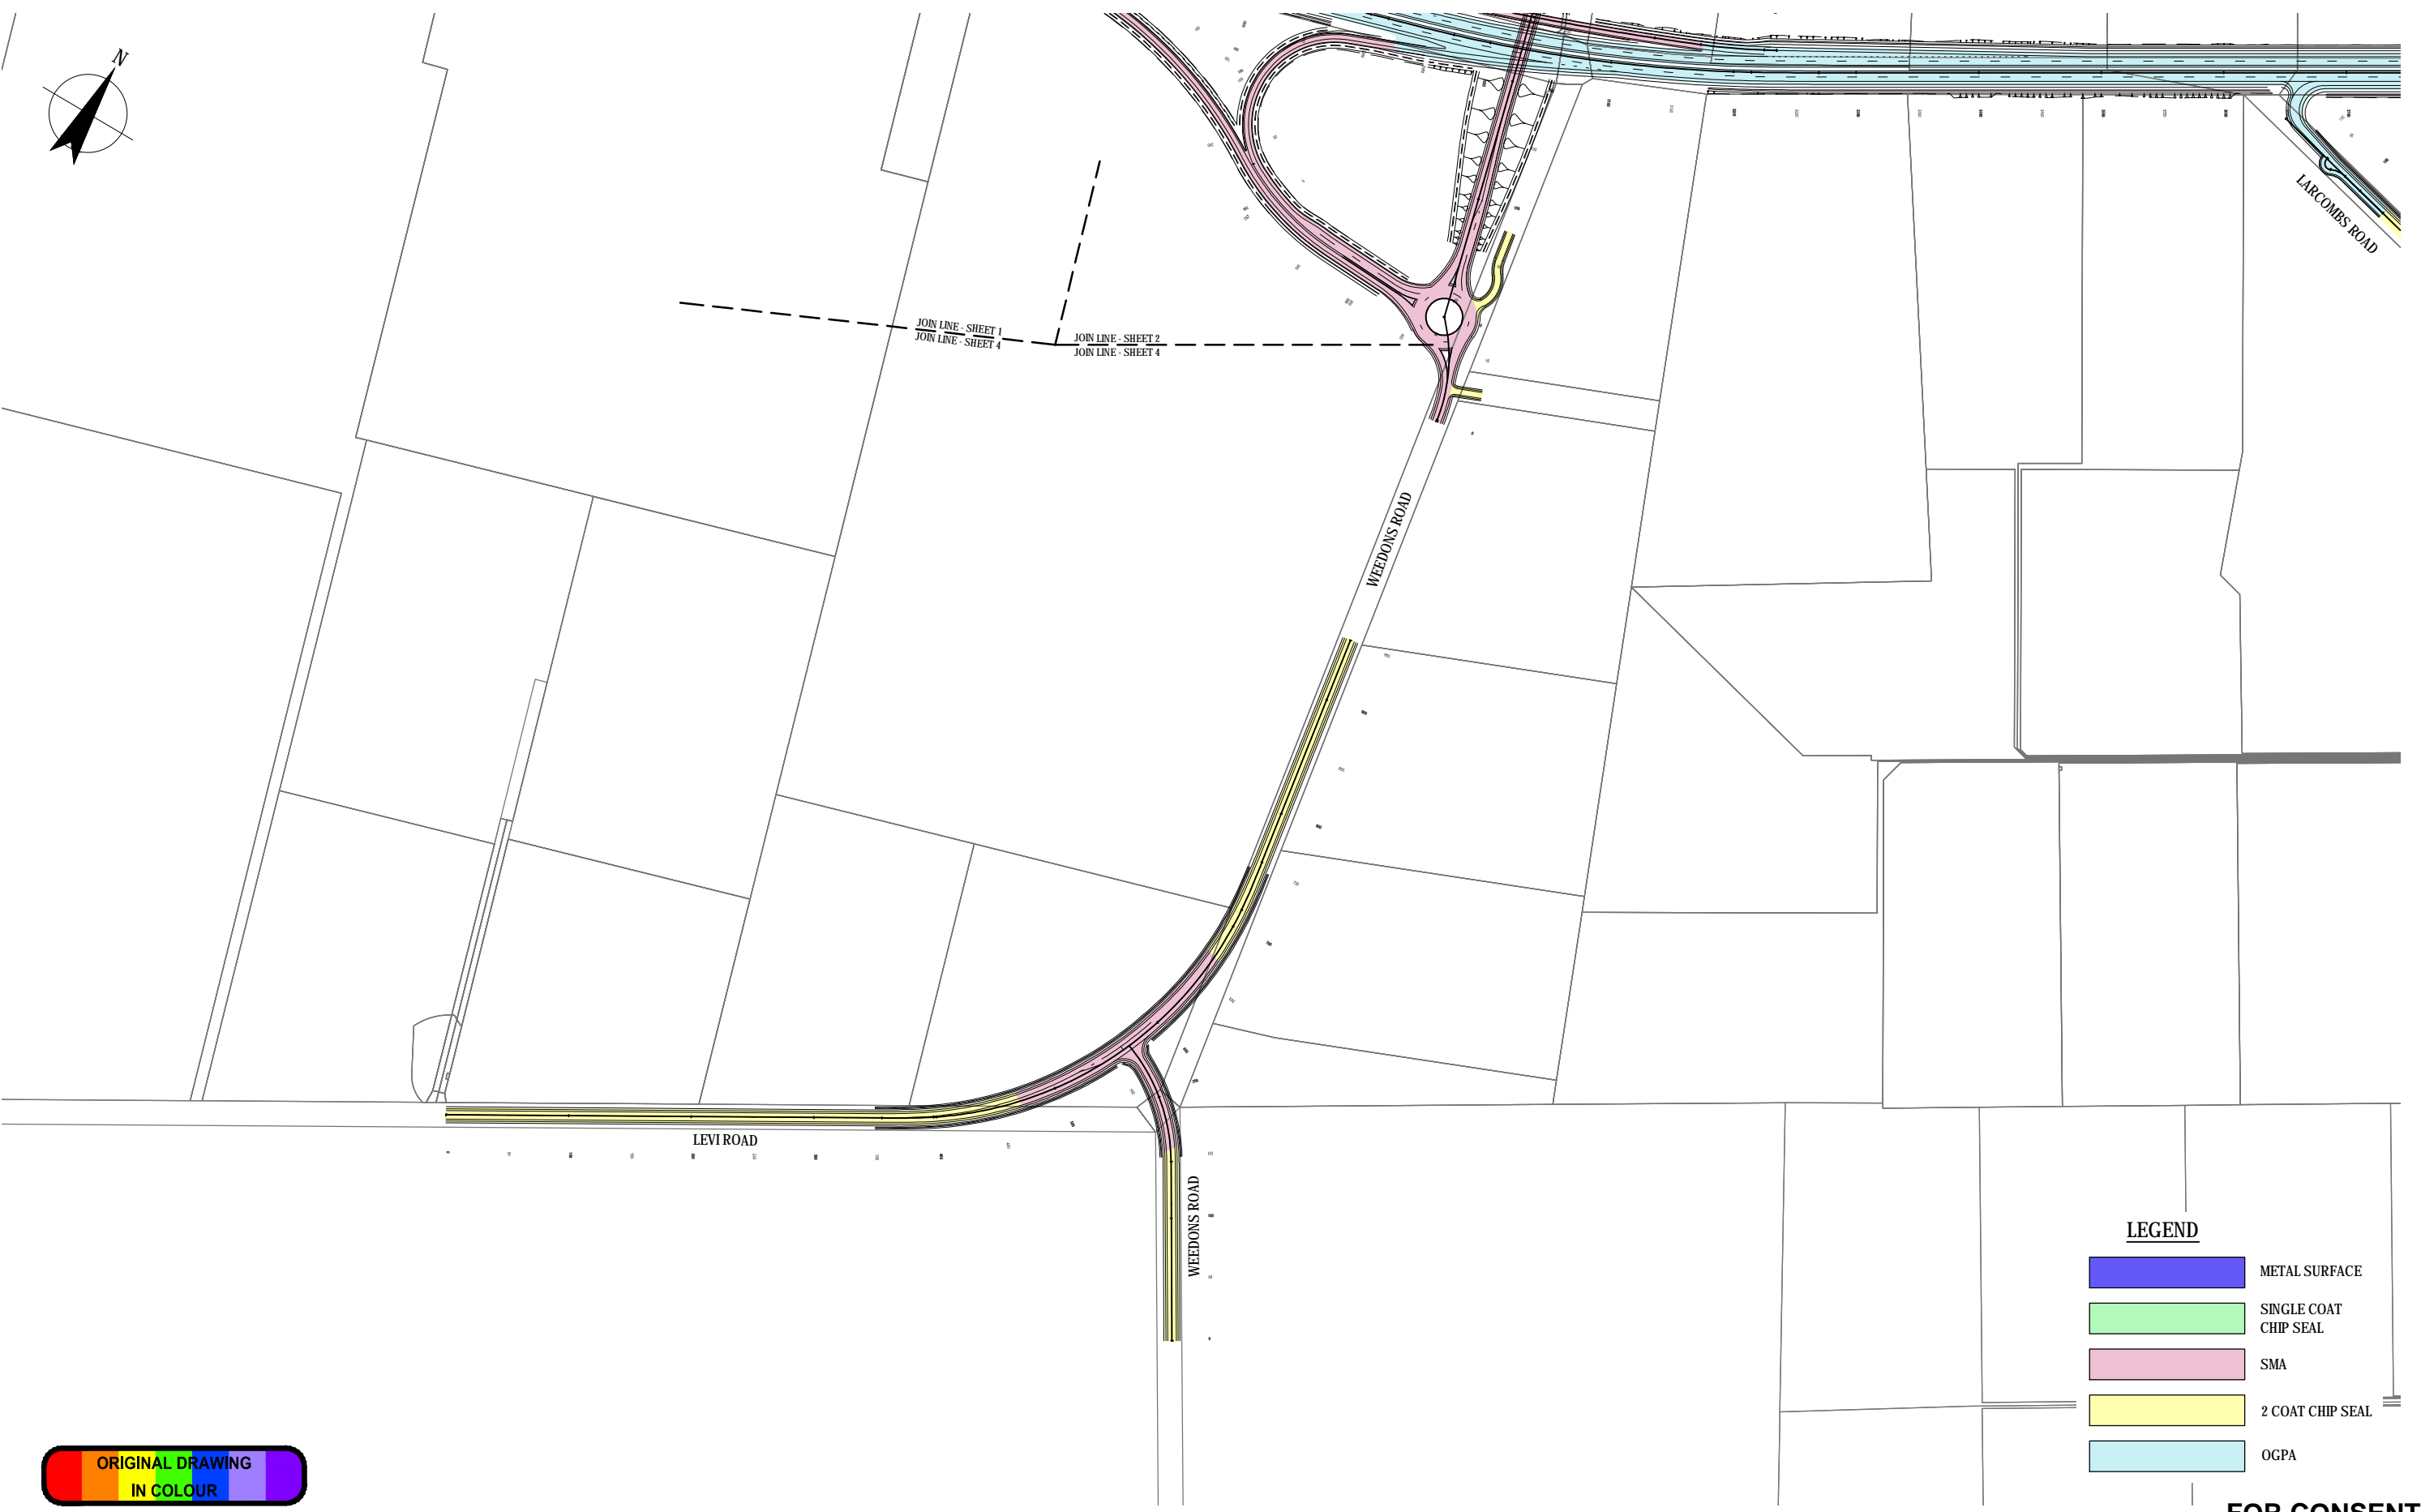

ORIGINAL DRAWING  
IN COLOUR

**LEGEND**


	METAL SURFACE
	SINGLE COAT CHIP SEAL
	SMA
	2 COAT CHIP SEAL
	OGPA

**FOR CONSENT**

No	Revision	Note: * indicates signatures on original issue of drawing or last revision of drawing	Drawn	Checked	Approved	Date
0	FOR CONSENT		AF	DGA	GAP	29.08.12

 <b>NZ TRANSPORT AGENCY</b> WAKA KOTAHI			<b>DO NOT SCALE</b>		Drawn CK	Designed MG
			<small>This drawing has been prepared for the benefit of the NZ Transport Agency (NZTA). No liability is accepted by these companies or any employee or sub-consultant of these companies with respect to its use by any other person.</small>		Drafting Check NJD	Design Check DGA
			<small>This disclaimer shall apply notwithstanding that the drawing may be made available to other persons for an application for permission or approval or to fulfil a legal requirement.</small>		Approved GARY PAYNE	
					Date 29.08.12	<small>This Drawing must not be used for Construction unless signed as Approved</small>

Client	<b>NEW ZEALAND TRANSPORT AGENCY</b>
Project	<b>SH1 REGION 11 RP350/3.92 TO RP365/2.11</b>
Title	<b>MAIN SOUTH ROAD FOUR LANING PAVEMENT SURFACES PLAN - SHEET 4 OF 4</b>
Drawing No:	<b>62236-A-C254</b>
Rev:	<b>0</b>

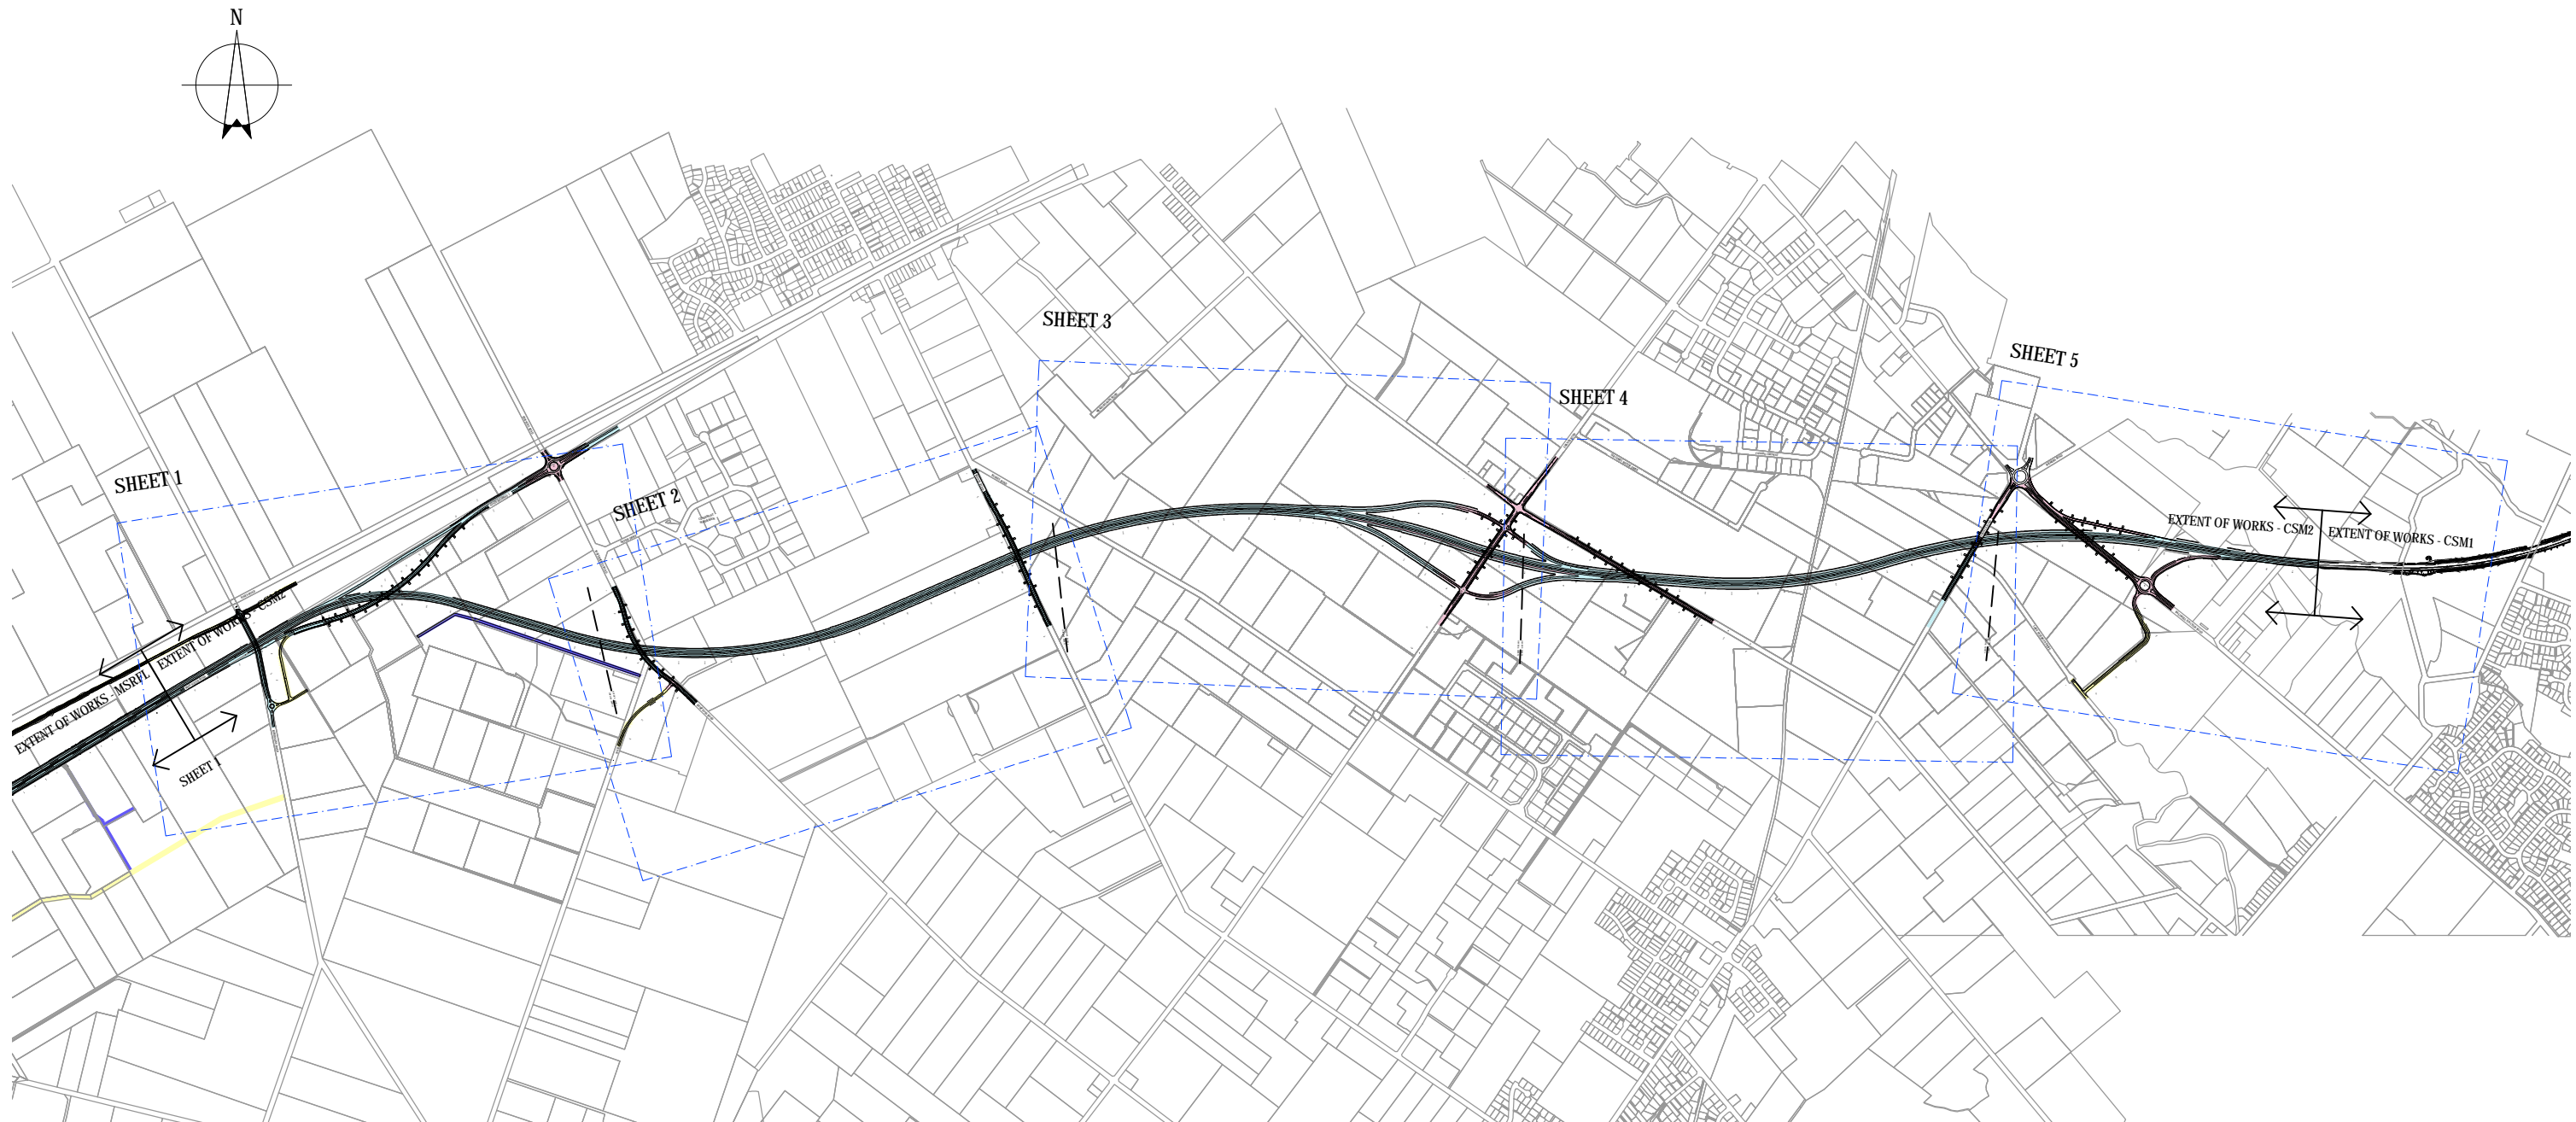

**FOR CONSENT**


C	PAVEMENT SURFACES UPDATED					
0	FOR CONSENT	AF	DGA	GAP	29.08.12	
B	FOR INFORMATION	AF	DGA	CG	01.05.12	
A	FOR INFORMATION	CMcG	DGA	CG	14.10.11	
No	Revision	Note: * indicates signatures on original issue of drawing or last revision of drawing	Drawn	Checked	Approved	Date



**DO NOT SCALE**  
 This drawing has been prepared for the benefit of the NZ Transport Agency (NZTA). No liability is accepted by these companies or any employee or sub-consultant of these companies with respect to its use by any other person.  
 This disclaimer shall apply notwithstanding that the drawing may be made available to other persons for an application for permission or approval or to fulfil a legal requirement.

Drawn	CMcG	Designed	JAS
Drafting Check	JAS	Design Check	DGA
Approved	GARY PAYNE		
Date	29.08.12		
A1 Scale	This Drawing must not be used for Construction unless signed as Approved		
A3 Scale	N.T.S.		

Client	<b>NEW ZEALAND TRANSPORT AGENCY</b>
Project	<b>SH1 REGION 11 RP350/3.92 TO RP365/2.11</b>
Title	<b>CHRISTCHURCH SOUTHERN MOTORWAY STAGE 2 PAVEMENT SURFACES - SHEET LAYOUT PLAN CSM2</b>
Drawing No:	<b>62236-B-C250</b>
Rev:	<b>0</b>

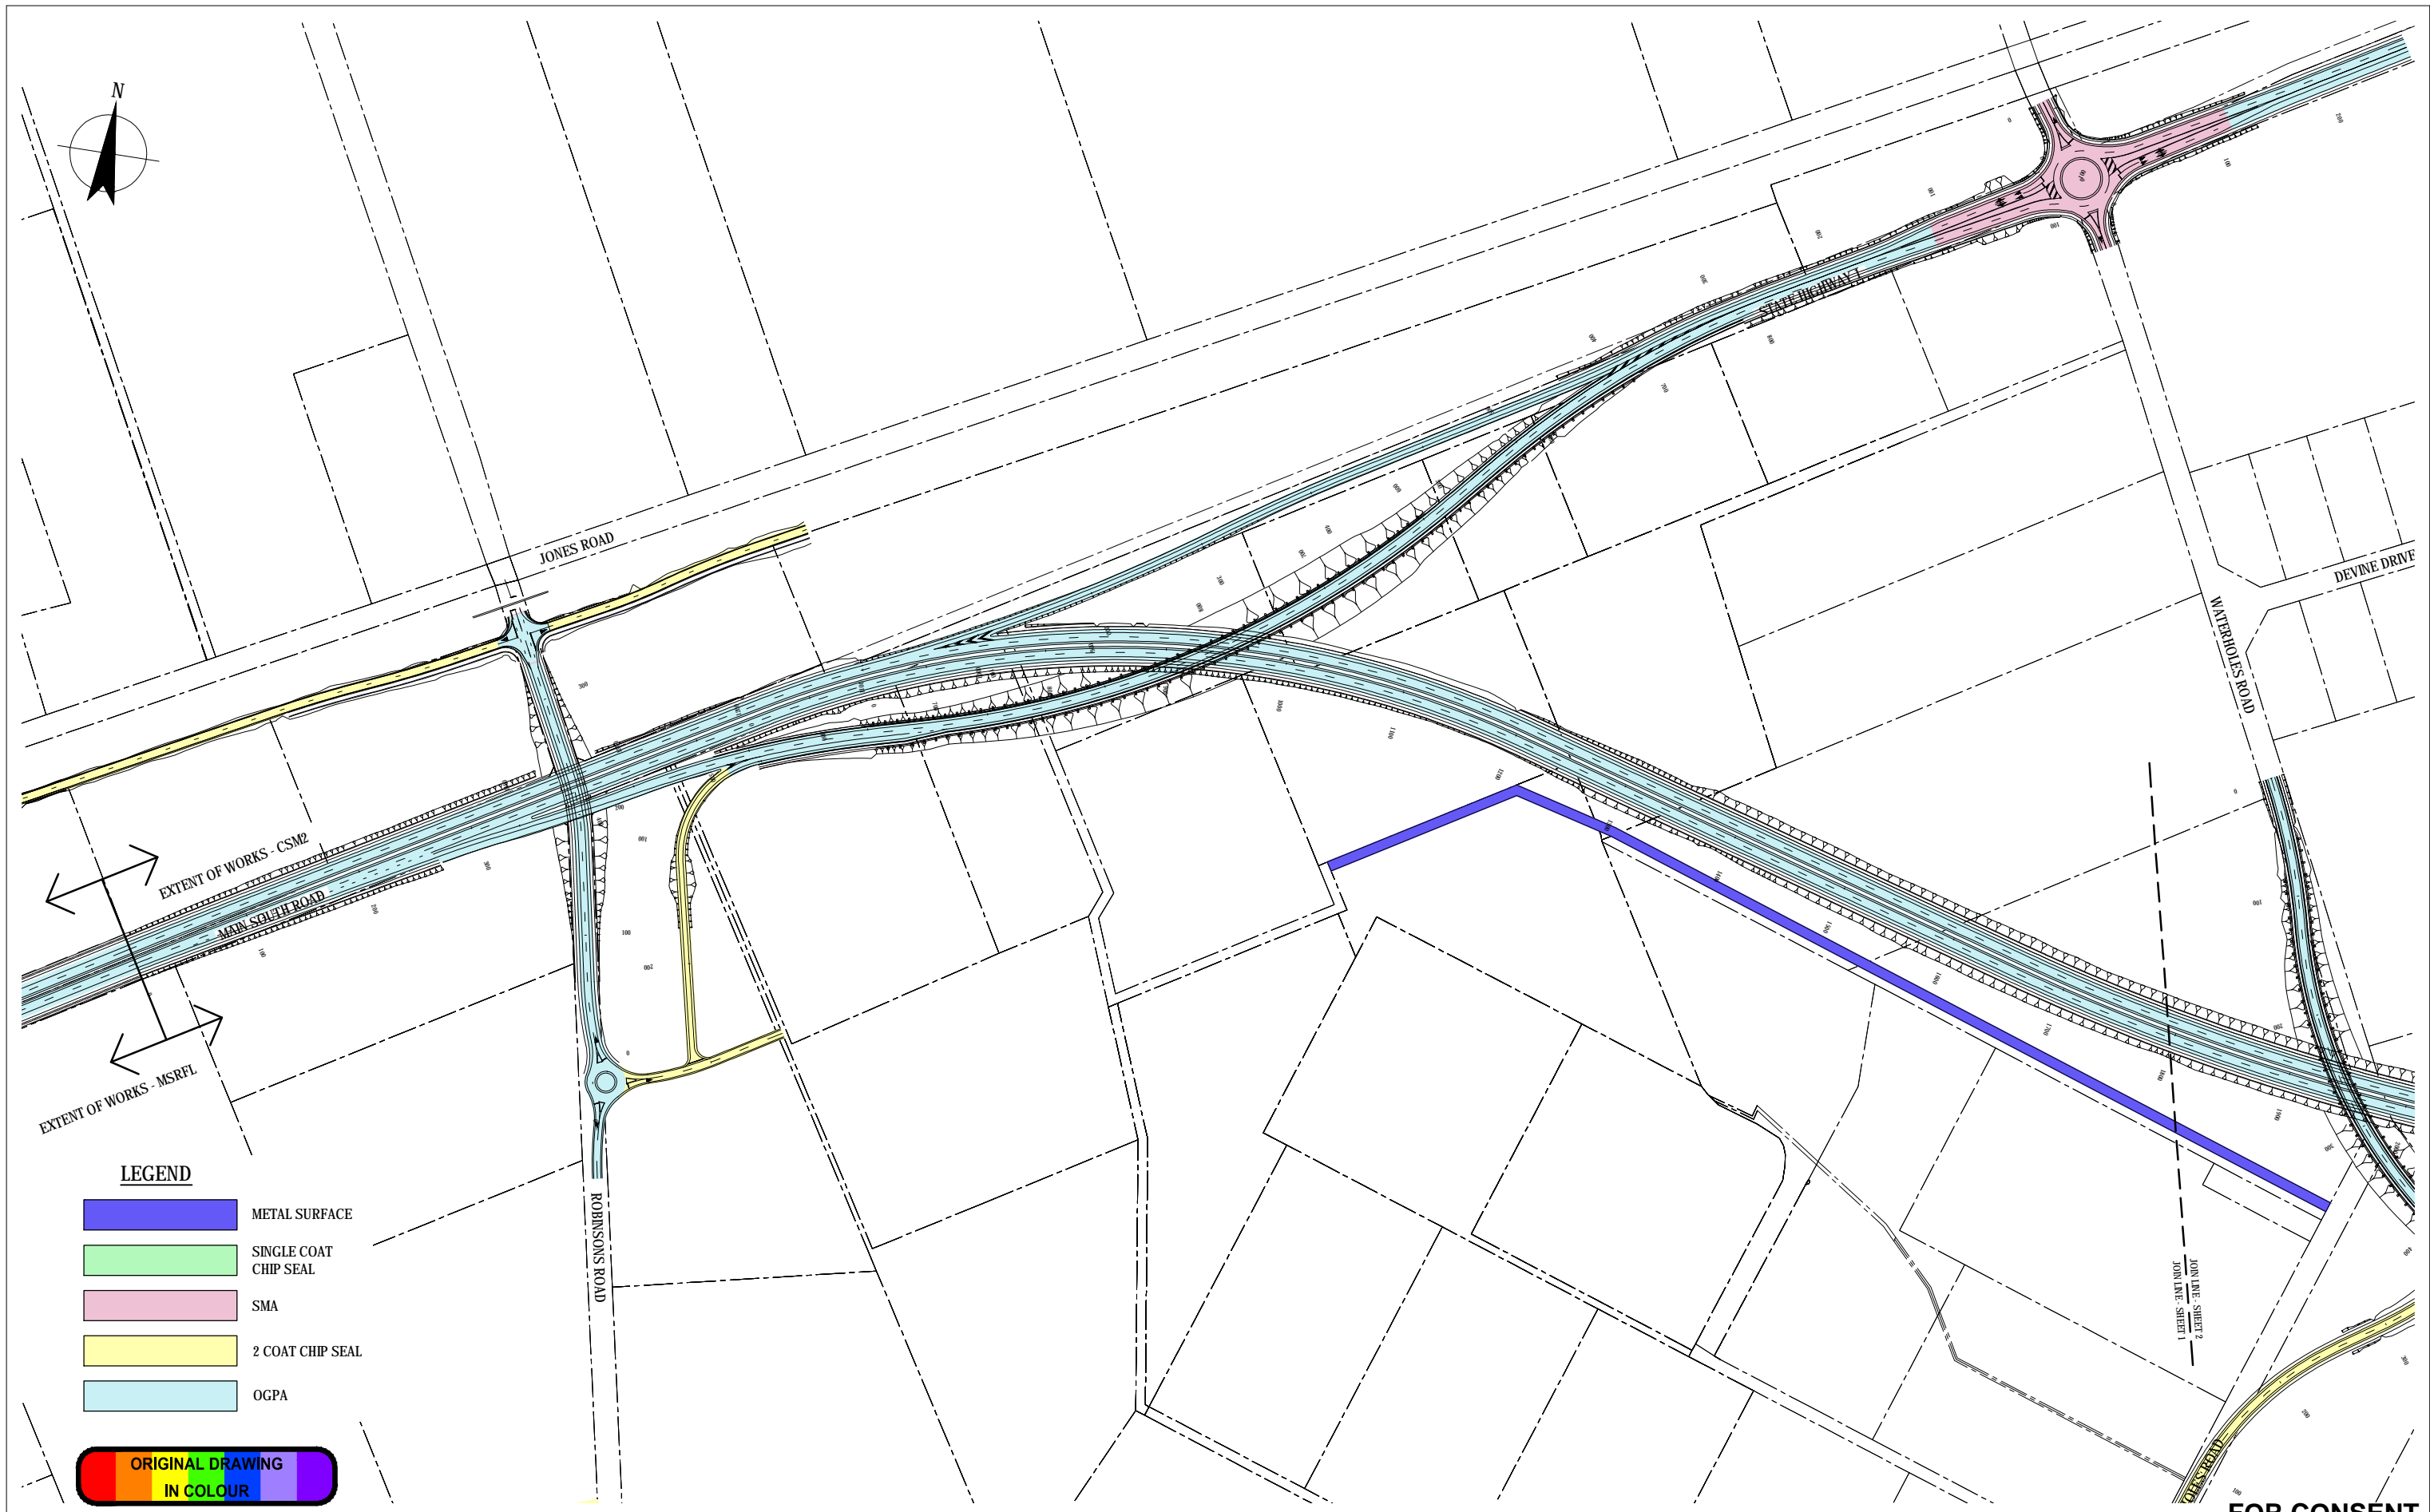

**LEGEND**

- METAL SURFACE
- SINGLE COAT CHIP SEAL
- SMA
- 2 COAT CHIP SEAL
- OGPA



**FOR CONSENT**

0	FOR CONSENT	AF	DGA	GAP	29.08.12
No	Revision	Drawn	Checked	Approved	Date




**DO NOT SCALE**

This drawing has been prepared for the benefit of the NZ Transport Agency (NZTA). No liability is accepted by these companies or any employee or sub-consultant of these companies with respect to its use by any other person. This disclaimer shall apply notwithstanding that the drawing may be made available to other persons for an application for permission or approval or to fulfil a legal requirement.

Drawn	CK	Designed	MG
Drafting Check	NJD	Design Check	DGA
Approved	GARY PAYNE		
Date	29.08.12		
A1 Scale	This Drawing must not be used for Construction unless signed as Approved		
A3 Scale	1:5000 (A3)		

Client	<b>NEW ZEALAND TRANSPORT AGENCY</b>
Project	<b>SH1 REGION 11 RP350/3.92 TO RP365/2.11</b>
Title	<b>MAIN SOUTH ROAD FOUR LANING PAVEMENT SURFACES PLAN - SHEET 1 OF 5</b>
Drawing No:	<b>62236-B-C251</b>
Rev:	<b>0</b>

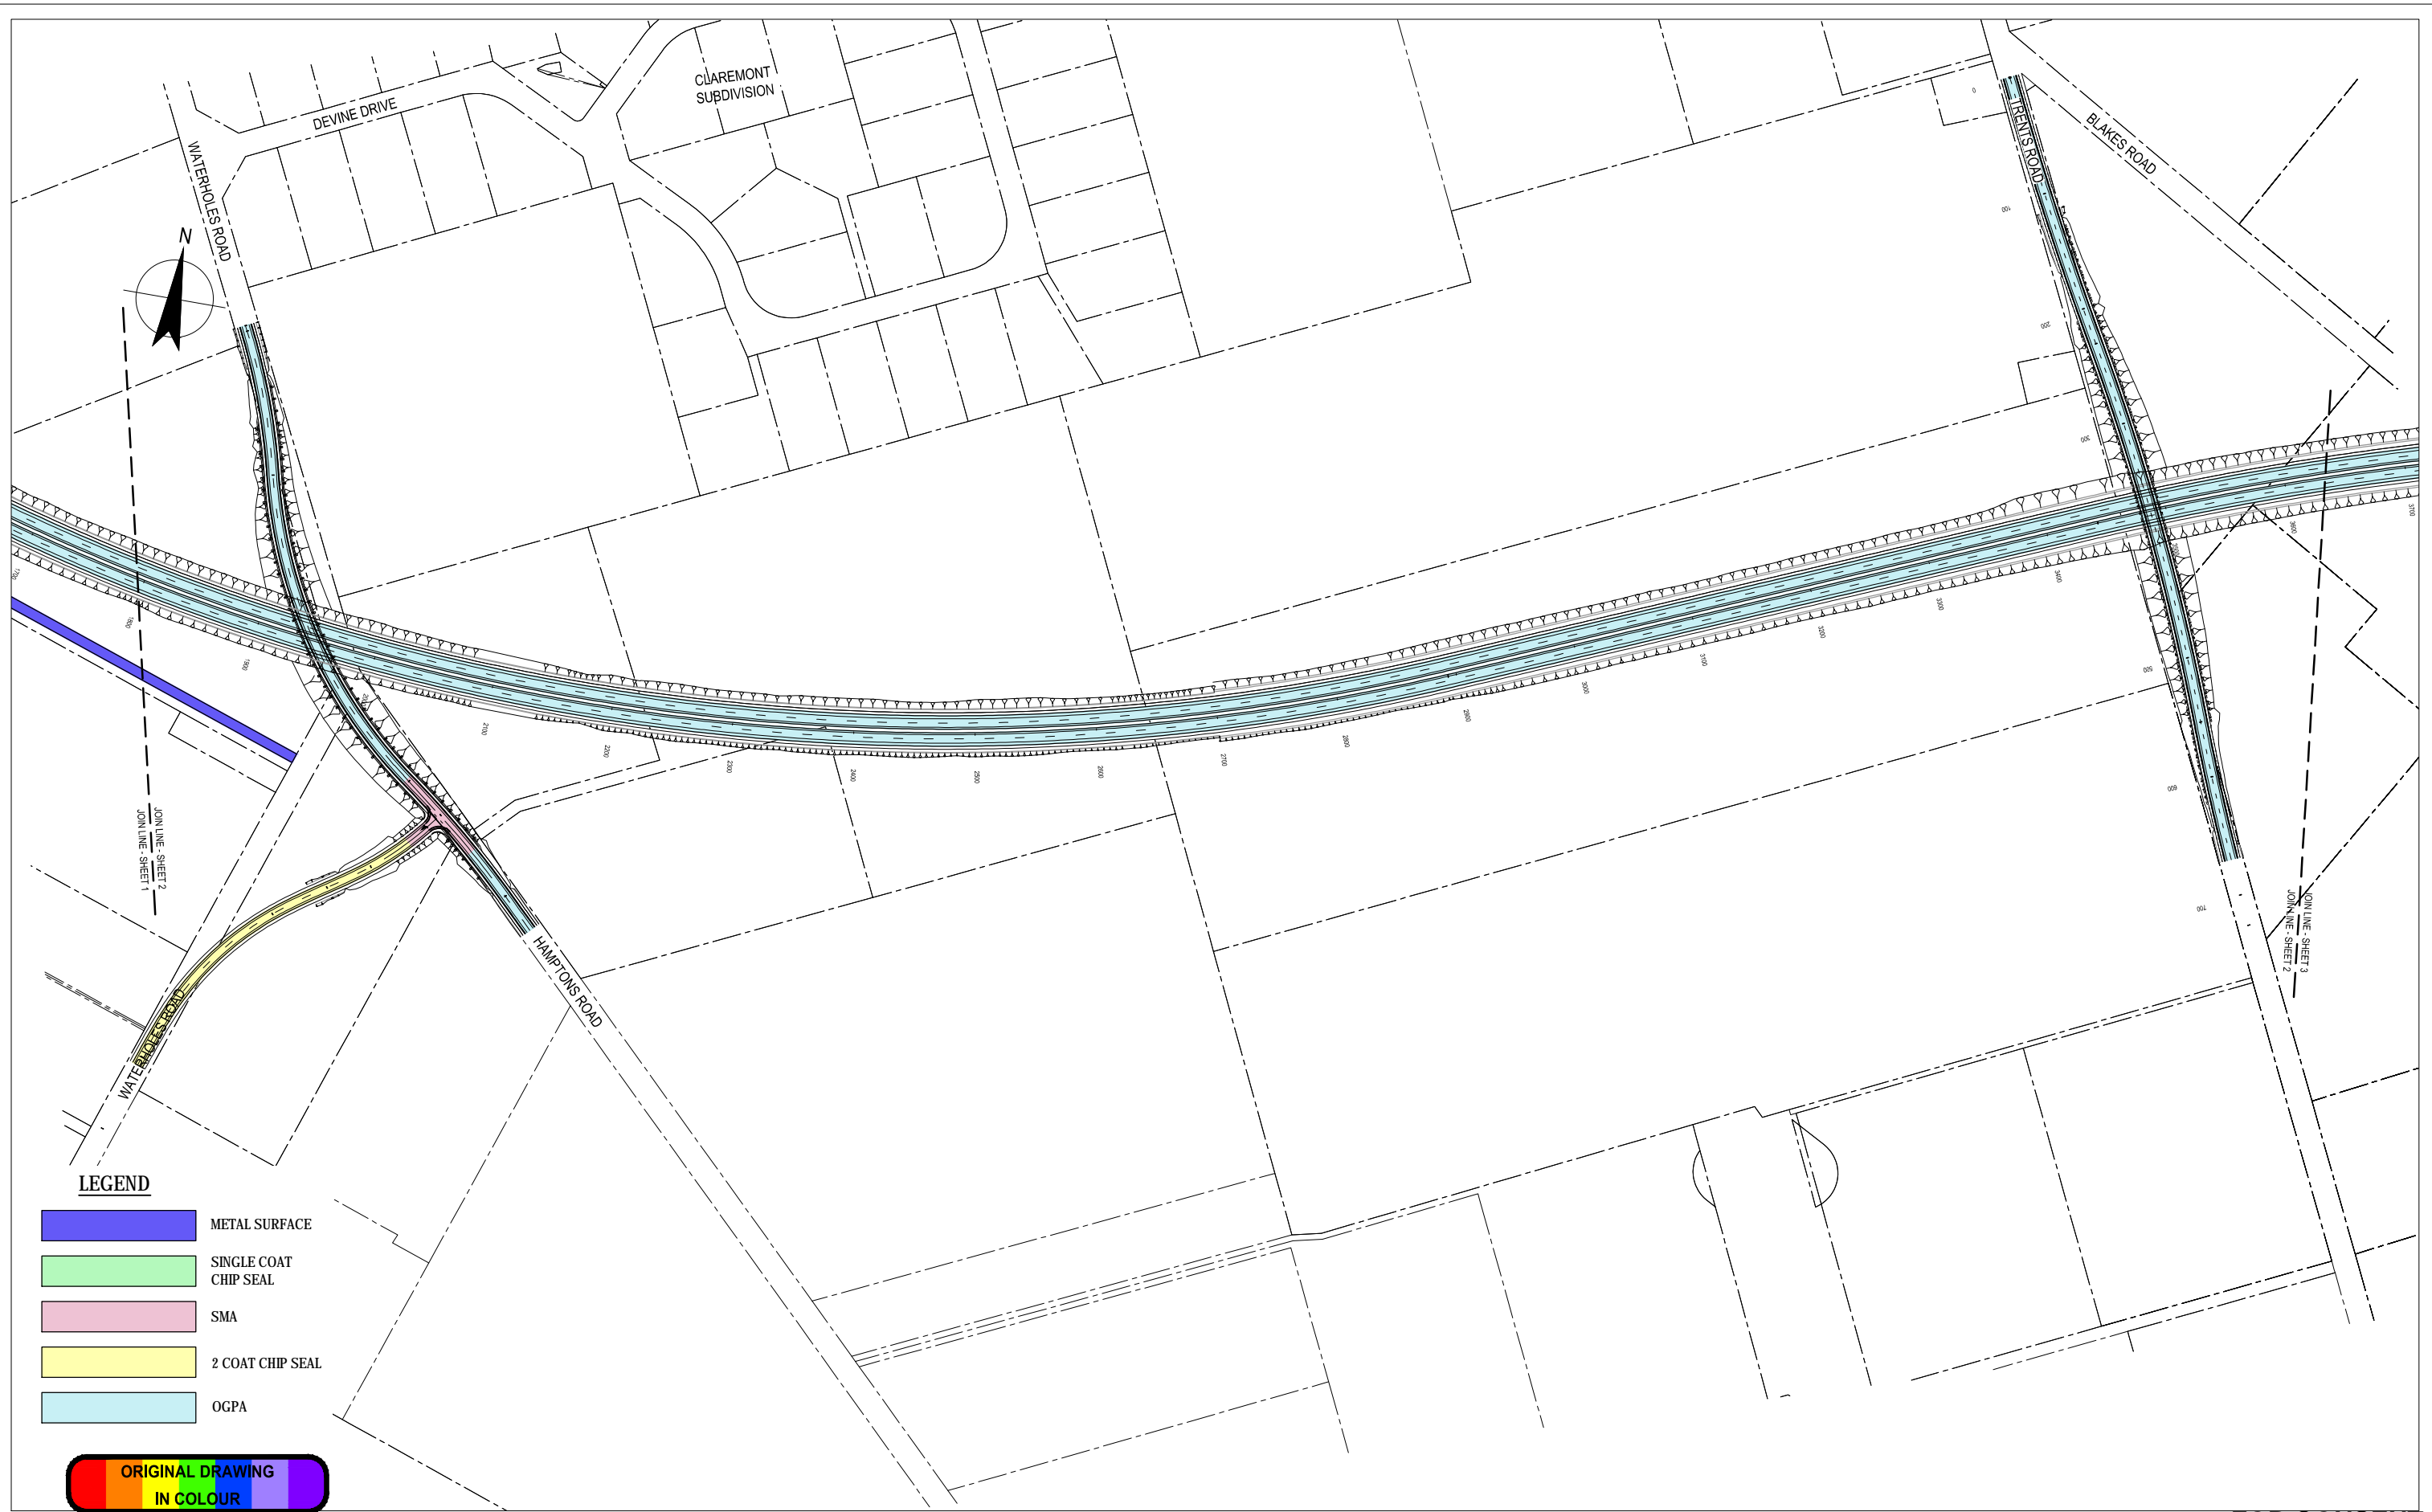

**FOR CONSENT**

No	Revision	Note: * indicates signatures on original issue of drawing or last revision of drawing	Drawn	Checked	Approved	Date
1	FOR HEARING		JAL	DGA	GAP	03.07.13
0	FOR CONSENT		AF	DGA	GAP	29.08.12



**NZ TRANSPORT AGENCY**  
WAKA KOTAHI




**DO NOT SCALE**

This drawing has been prepared for the benefit of the NZ Transport Agency (NZTA). No liability is accepted by these companies or any employee or sub-consultant of these companies with respect to its use by any other person.  
This disclaimer shall apply notwithstanding that the drawing may be made available to other persons for an application for permission or approval or to fulfil a legal requirement.

Drawn	CK	Designed	MG
Drafting Check	NJD	Design Check	DGA
Approved	GARY PAYNE		
Date	29.08.12		
A1 Scale	This Drawing must not be used for Construction unless signed as Approved		
A3 Scale	1:5000 (A3)		

Client	<b>NEW ZEALAND TRANSPORT AGENCY</b>
Project	<b>SH1 REGION 11 RP350/3.92 TO RP365/2.11</b>
Title	<b>MAIN SOUTH ROAD FOUR LANING PAVEMENT SURFACES PLAN - SHEET 2 OF 5</b>
Drawing No:	<b>62236-B-C252</b>
Rev:	<b>1</b>



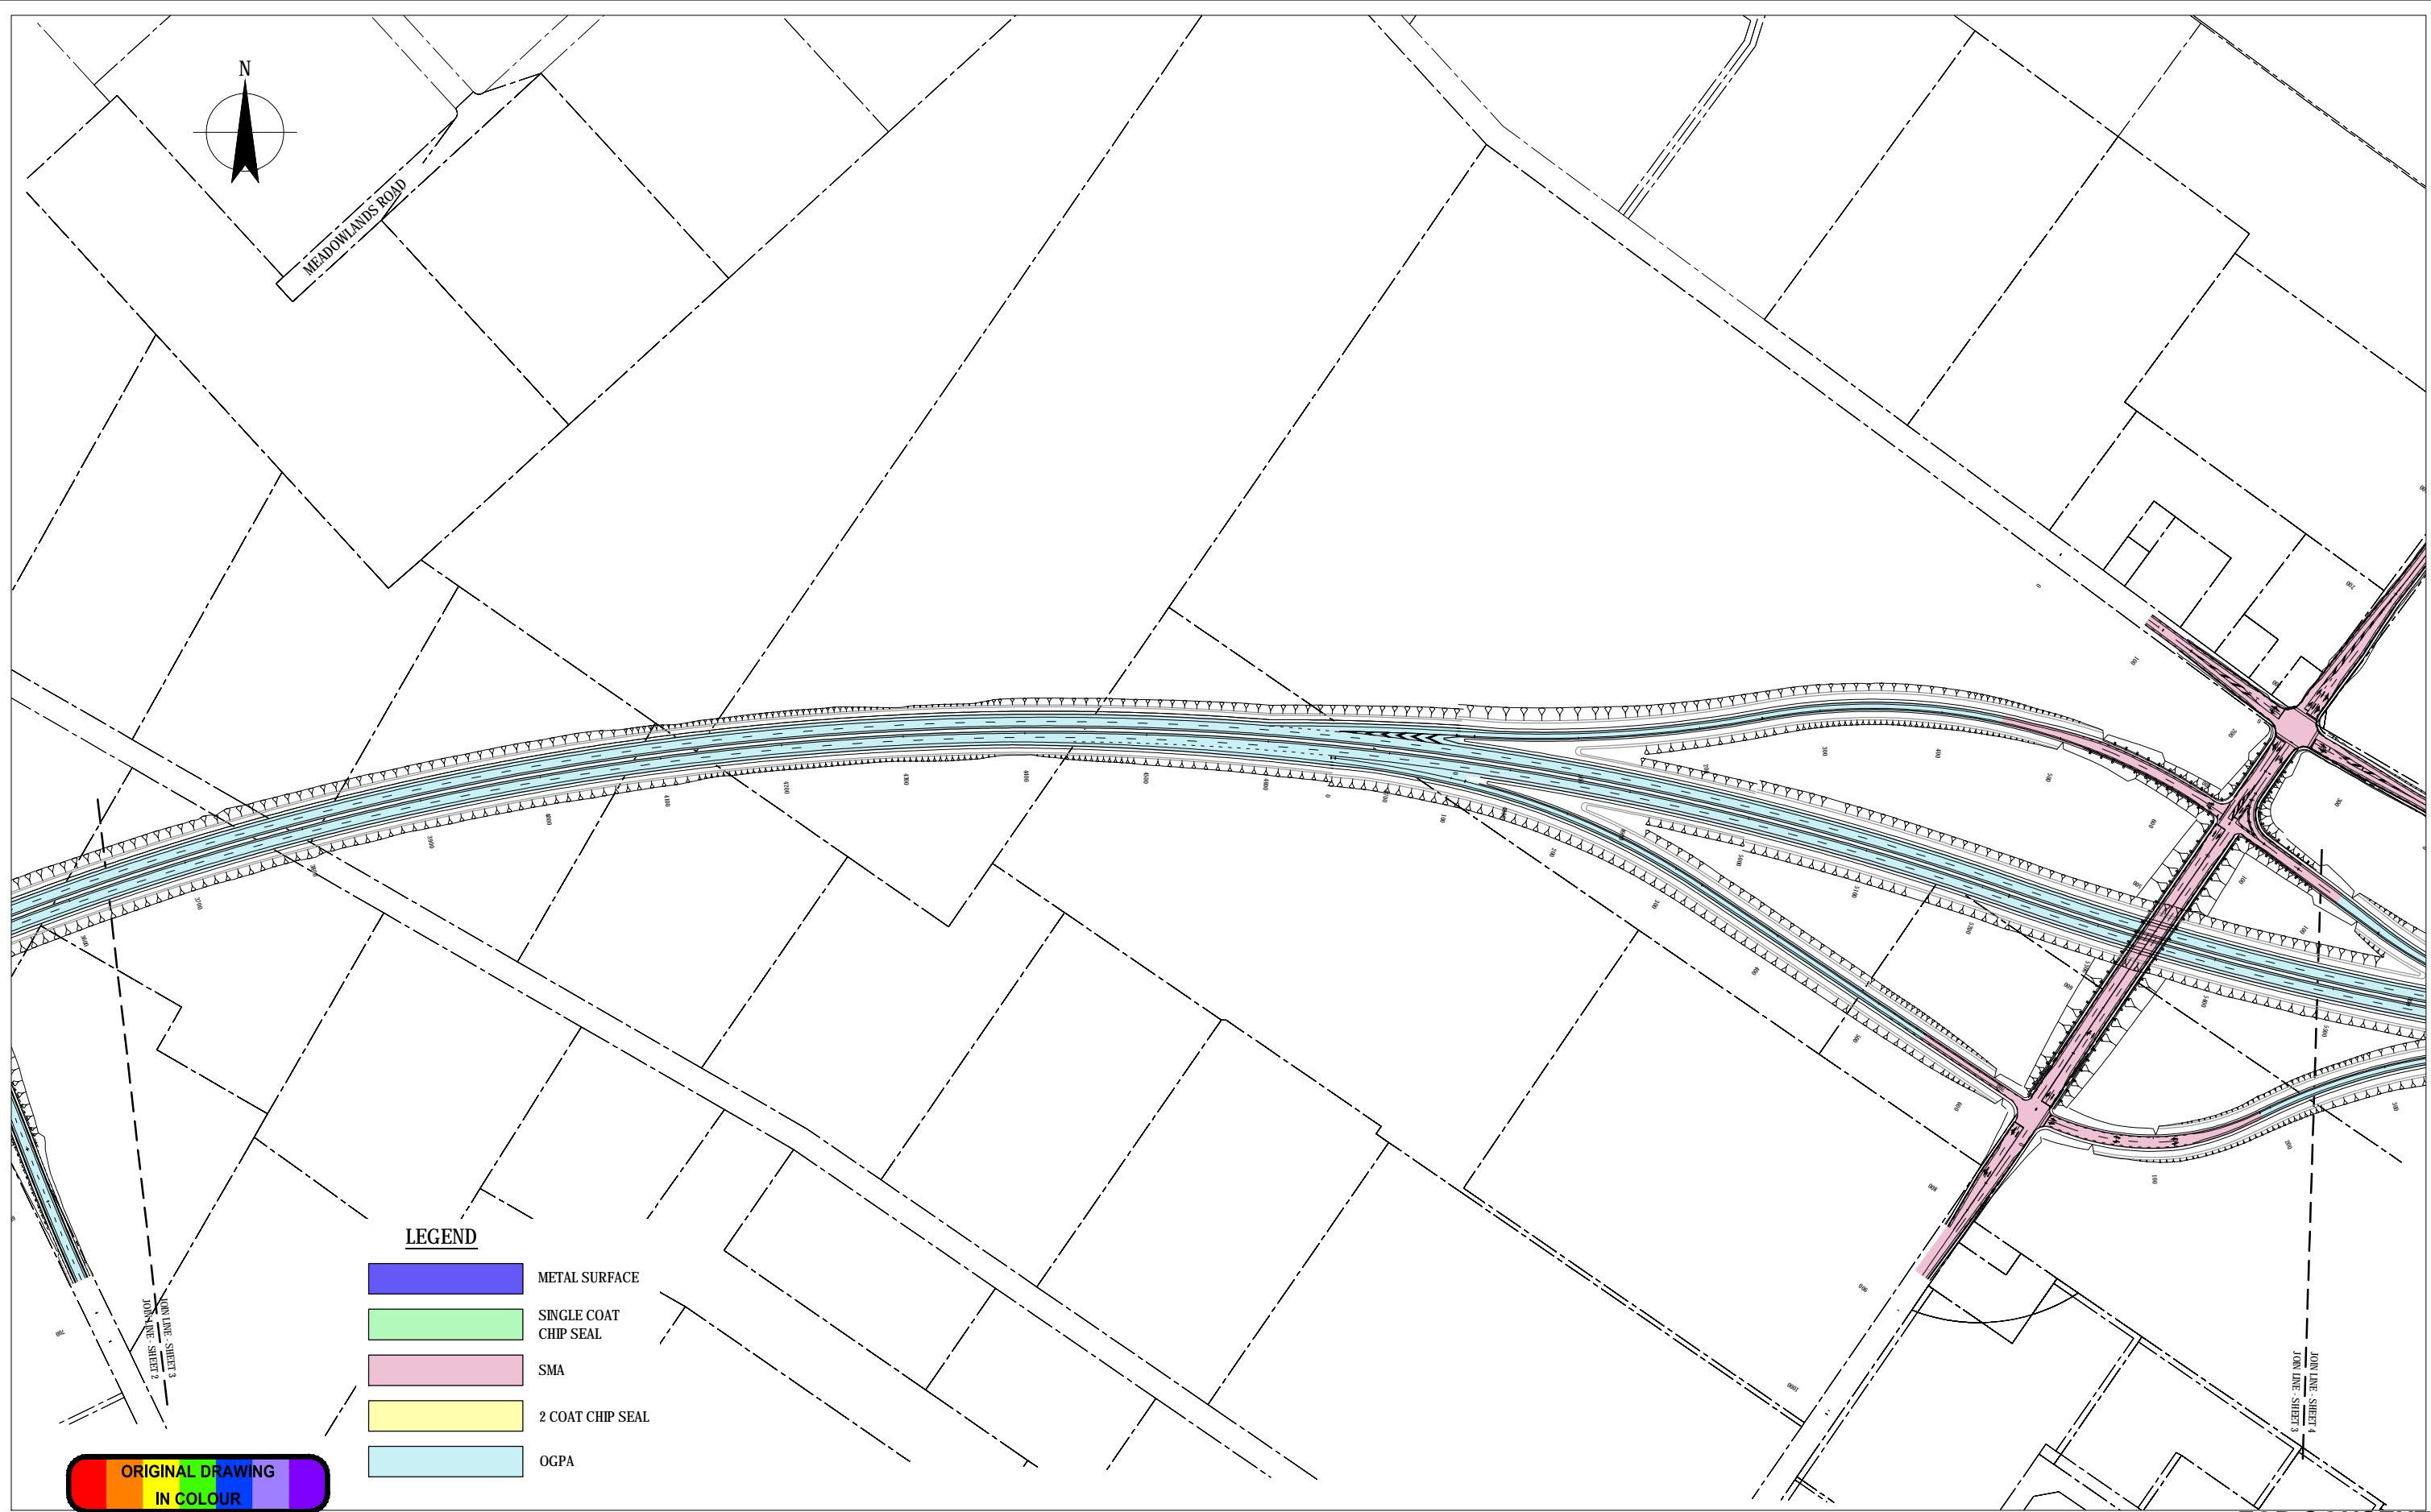

**LEGEND**

- METAL SURFACE
- SINGLE COAT CHIP SEAL
- SMA
- 2 COAT CHIP SEAL
- OGPA

ORIGINAL DRAWING  
IN COLOUR

**FOR CONSENT**


No	Revision	Note: * indicates signatures on original issue of drawing or last revision of drawing	Drawn	Checked	Approved	Date
1	FOR HEARING		JAL	DGA	GAP	03.07.13
0	FOR CONSENT		AF	DGA	GAP	29.08.12



**DO NOT SCALE**  
This drawing has been prepared for the benefit of the NZ Transport Agency (NZTA). No liability is accepted by these companies or any employee or sub-consultant of these companies with respect to its use by any other person.  
This disclaimer shall apply notwithstanding that the drawing may be made available to other persons for an application for permission or approval or to fulfil a legal requirement.

Drawn	CK	Designed	MG
Drafting Check	NJD	Design Check	DGA
Approved	GARY PAYNE		
Date	29.08.12		
A1 Scale	This Drawing must not be used for Construction unless signed as Approved		
A3 Scale	1:5000 (A3)		

Client	<b>NEW ZEALAND TRANSPORT AGENCY</b>		
Project	<b>SH1 REGION 11 RP350/3.92 TO RP365/2.11</b>		
Title	<b>MAIN SOUTH ROAD FOUR LANING PAVEMENT SURFACES PLAN - SHEET 3 OF 5</b>		
Drawing No:	<b>62236-B-C253</b>		Rev: <b>1</b>

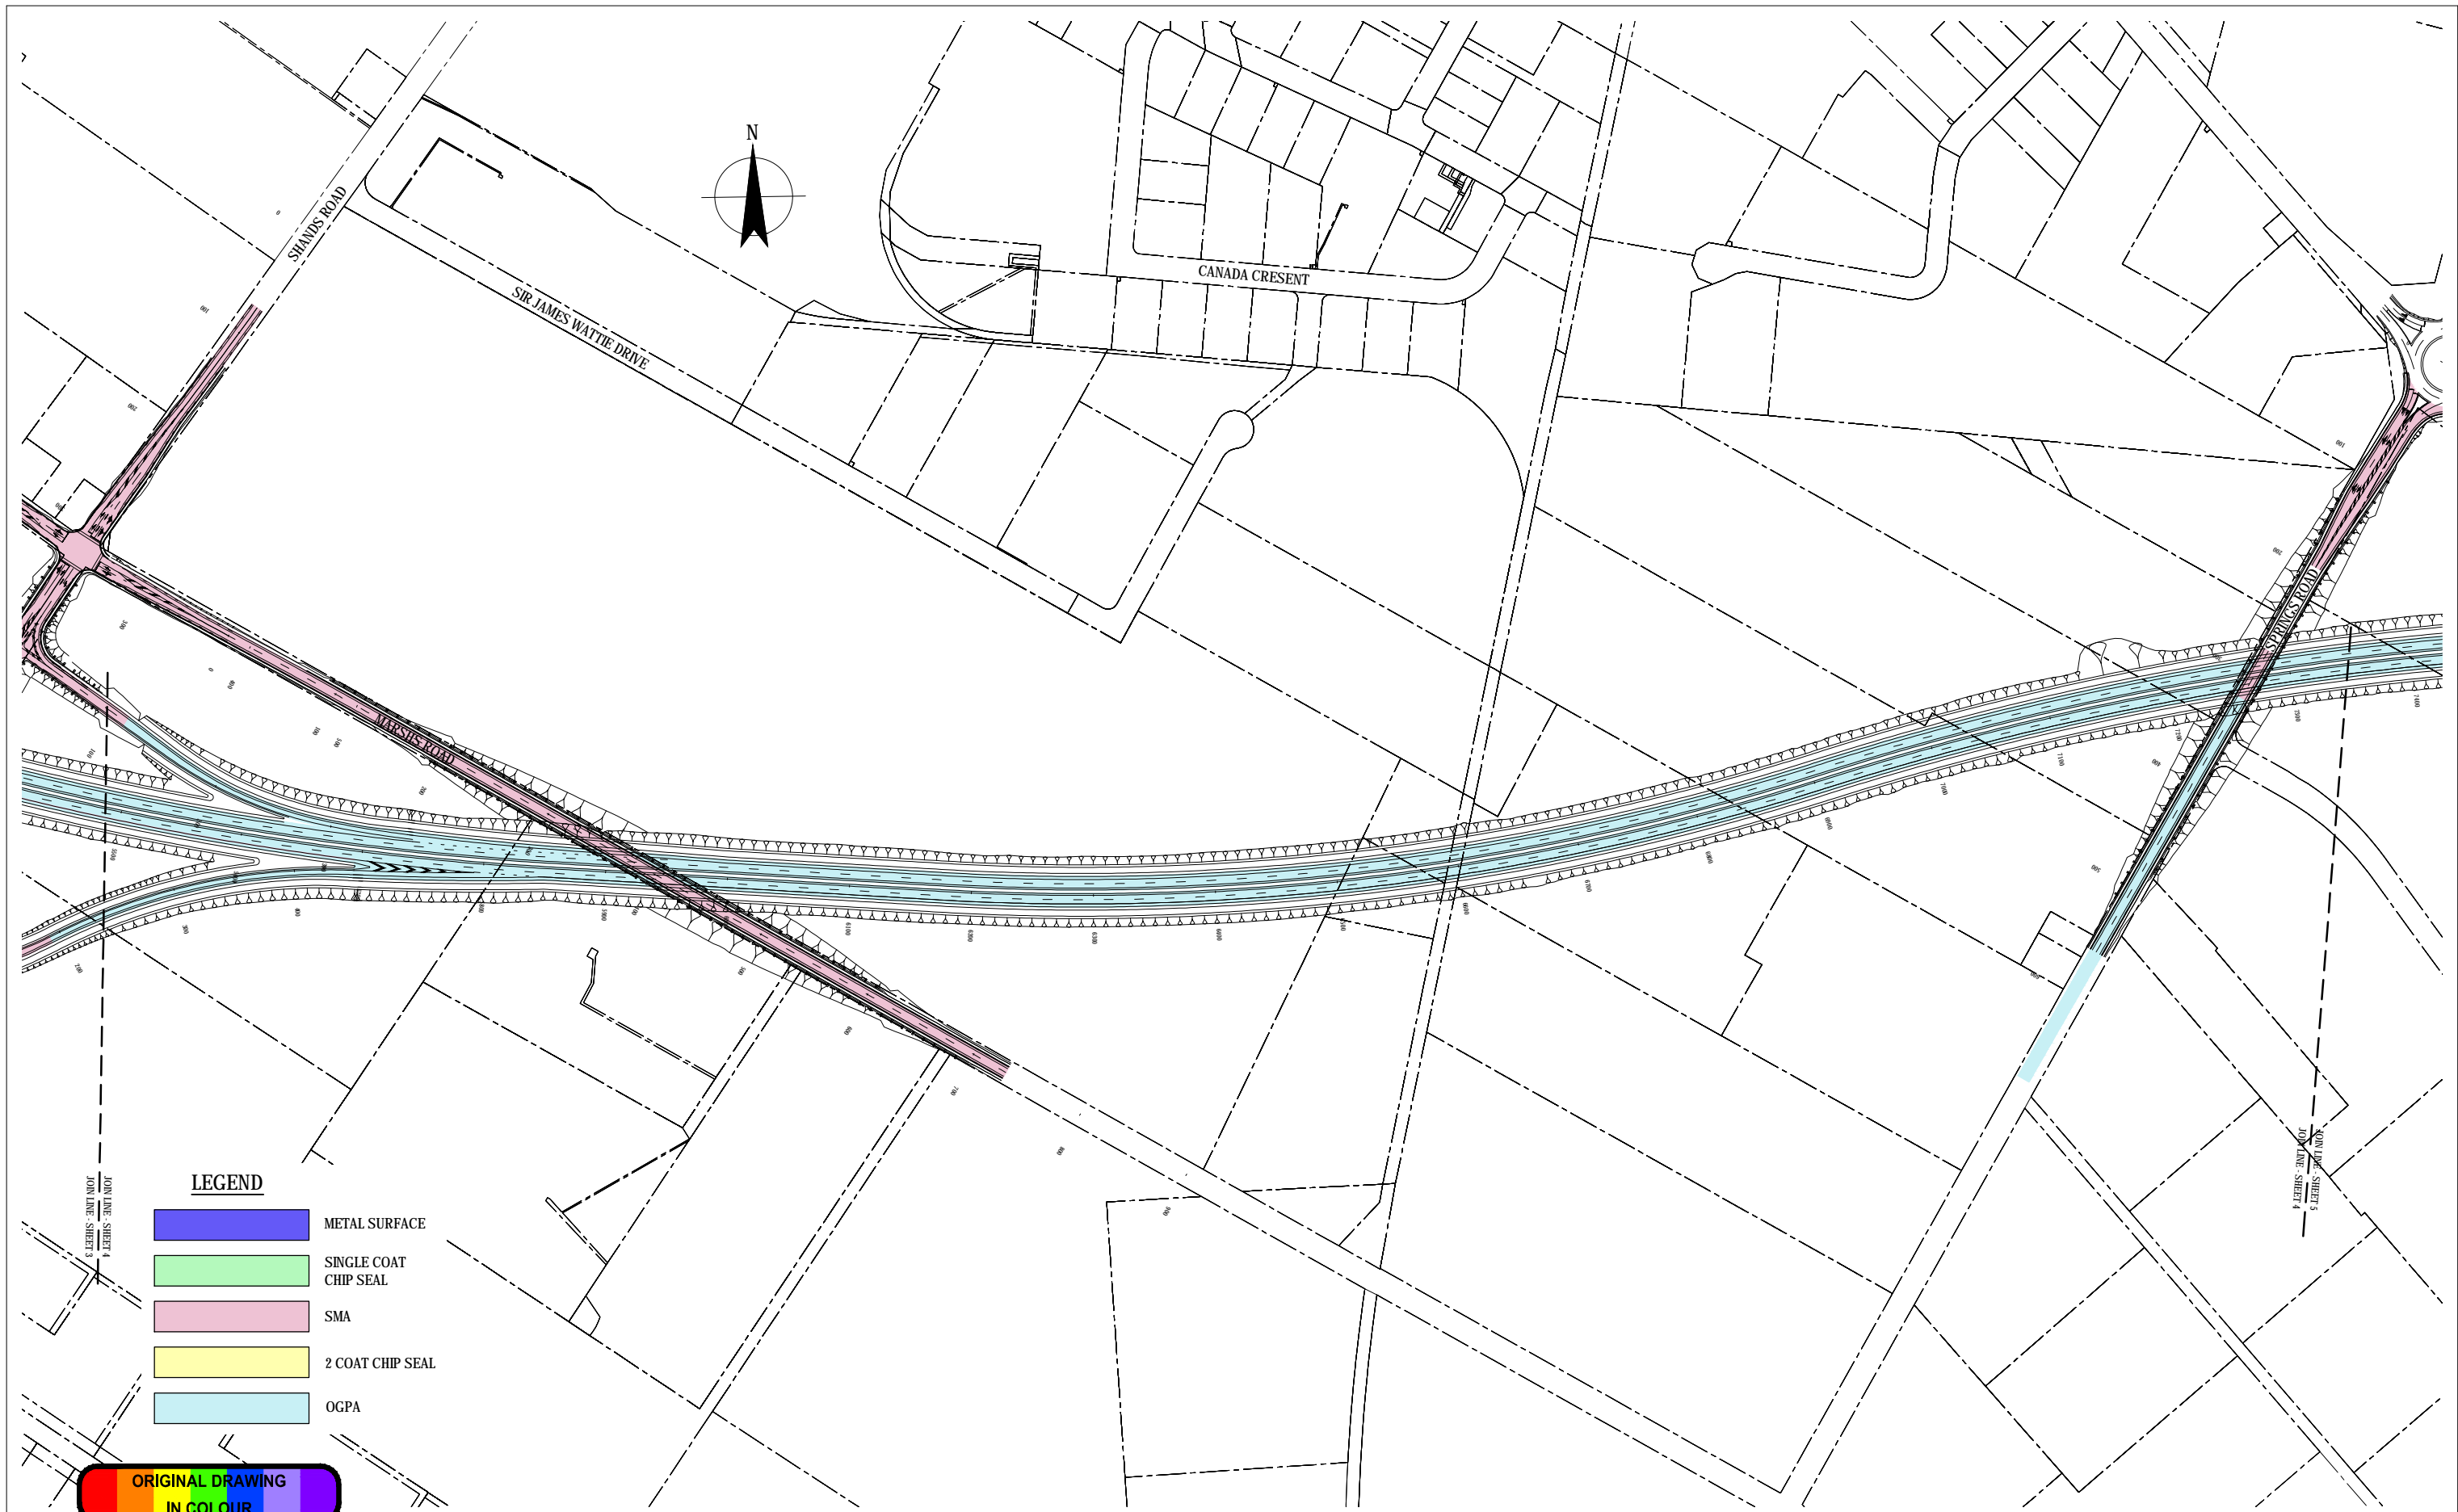

**FOR CONSENT**

0	FOR CONSENT	AF	DGA	GAP	29.08.12
No	Revision	Drawn	Checked	Approved	Date




**DO NOT SCALE**

This drawing has been prepared for the benefit of the NZ Transport Agency (NZTA). No liability is accepted by these companies or any employee or sub-consultant of these companies with respect to its use by any other person. This disclaimer shall apply notwithstanding that the drawing may be made available to other persons for an application for permission or approval or to fulfil a legal requirement.

Drawn	CK	Designed	MG
Drafting Check	NJD	Design Check	DGA
Approved	GARY PAYNE		
Date	29.08.12		
A1 Scale	This Drawing must not be used for Construction unless signed as Approved		
A3 Scale	1:5000 (A3)		

Client	<b>NEW ZEALAND TRANSPORT AGENCY</b>		
Project	<b>SH1 REGION 11 RP350/3.92 TO RP365/2.11</b>		
Title	<b>MAIN SOUTH ROAD FOUR LANE PAVEMENT SURFACES PLAN - SHEET 4 OF 5</b>		
Drawing No:	<b>62236-B-C254</b>	Rev:	<b>0</b>

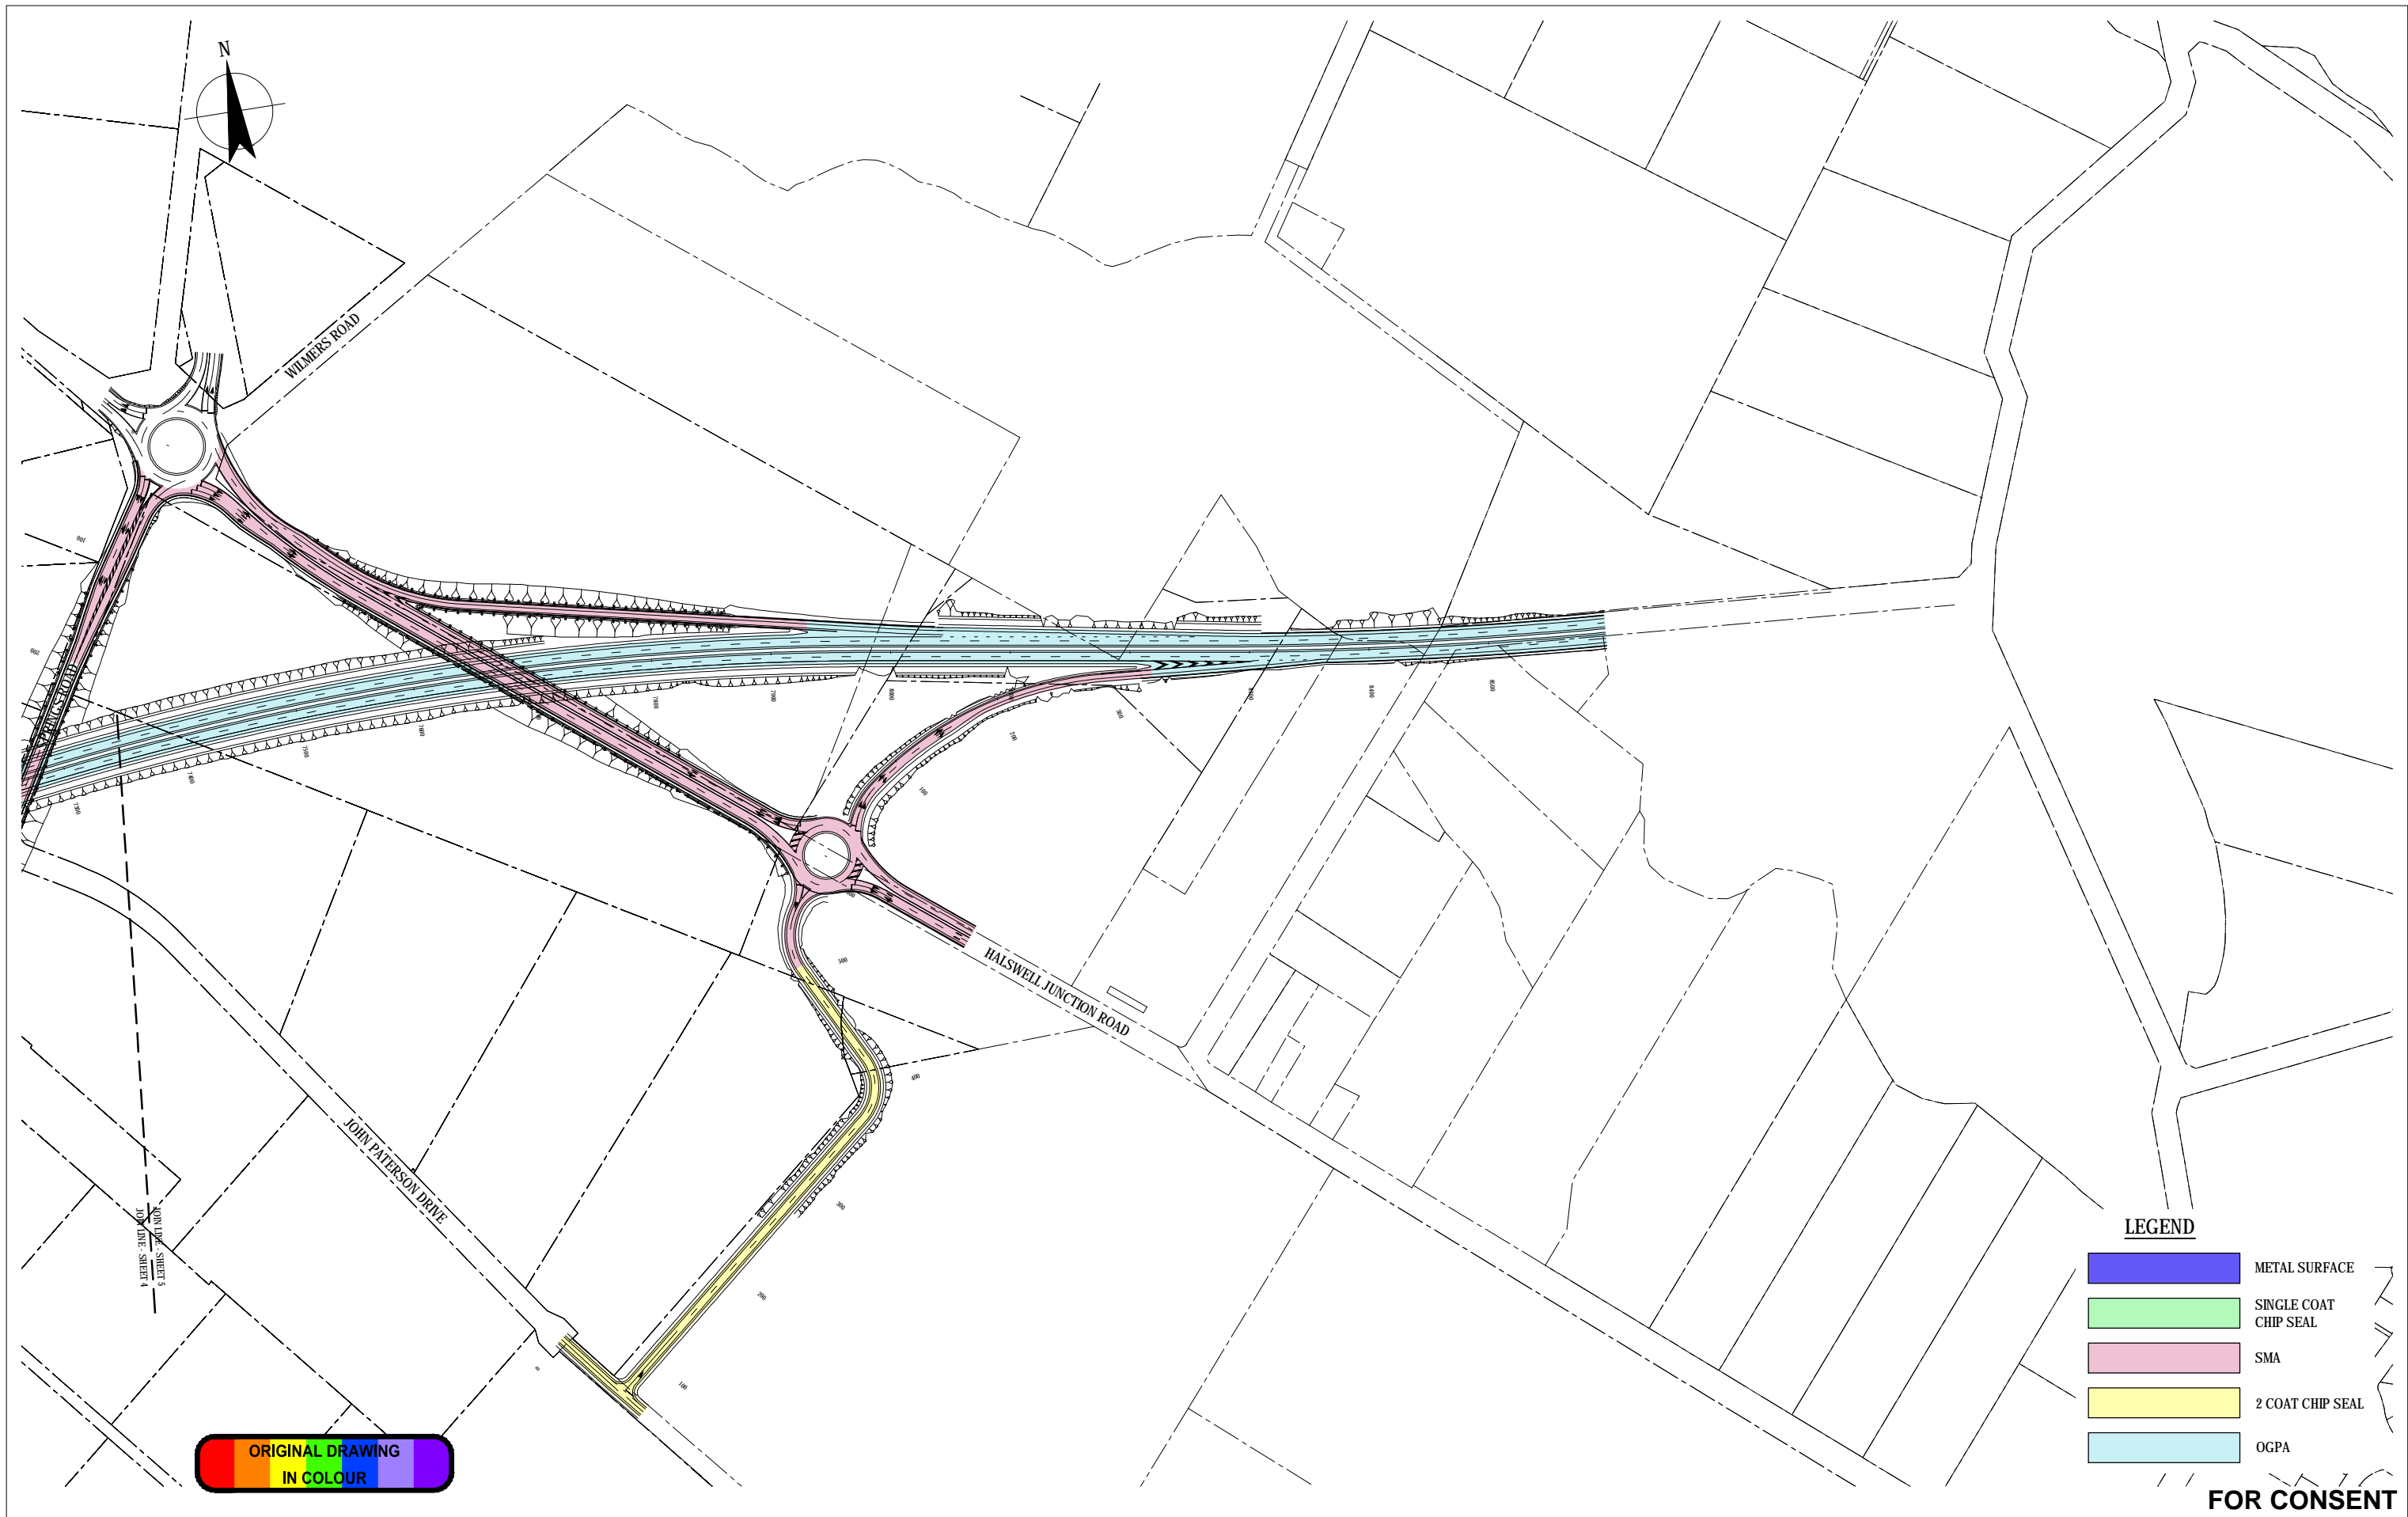

**LEGEND**

- METAL SURFACE
- SINGLE COAT CHIP SEAL
- SMA
- 2 COAT CHIP SEAL
- OGPA

**FOR CONSENT**

0	FOR CONSENT	AF	DGA	GAP	29.08.12	
No	Revision	Note: * indicates signatures on original issue of drawing or last revision of drawing	Drawn	Checked	Approved	Date



**DO NOT SCALE**

This drawing has been prepared for the benefit of the NZ Transport Agency (NZTA). No liability is accepted by these companies or any employee or sub-consultant of these companies with respect to its use by any other person.  
This disclaimer shall apply notwithstanding that the drawing may be made available to other persons for an application for permission or approval or to fulfil a legal requirement.

Drawn	CK	Designed	MG
Drafting Check	NJD	Design Check	DGA
Approved	GARY PAYNE		
Date	29.08.12		
A1 Scale	This Drawing must not be used for Construction unless signed as Approved		
A3 Scale	1:5000 (A3)		

Client	<b>NEW ZEALAND TRANSPORT AGENCY</b>		
Project	<b>SH1 REGION 11 RP350/3.92 TO RP365/2.11</b>		
Title	<b>MAIN SOUTH ROAD FOUR LANING PAVEMENT SURFACES PLAN - SHEET 5 OF 5</b>		
Drawing No:	<b>62236-B-C255</b>	Rev:	<b>0</b>