





Refer to Sheet 62236-B-L024 for Plant Schedule

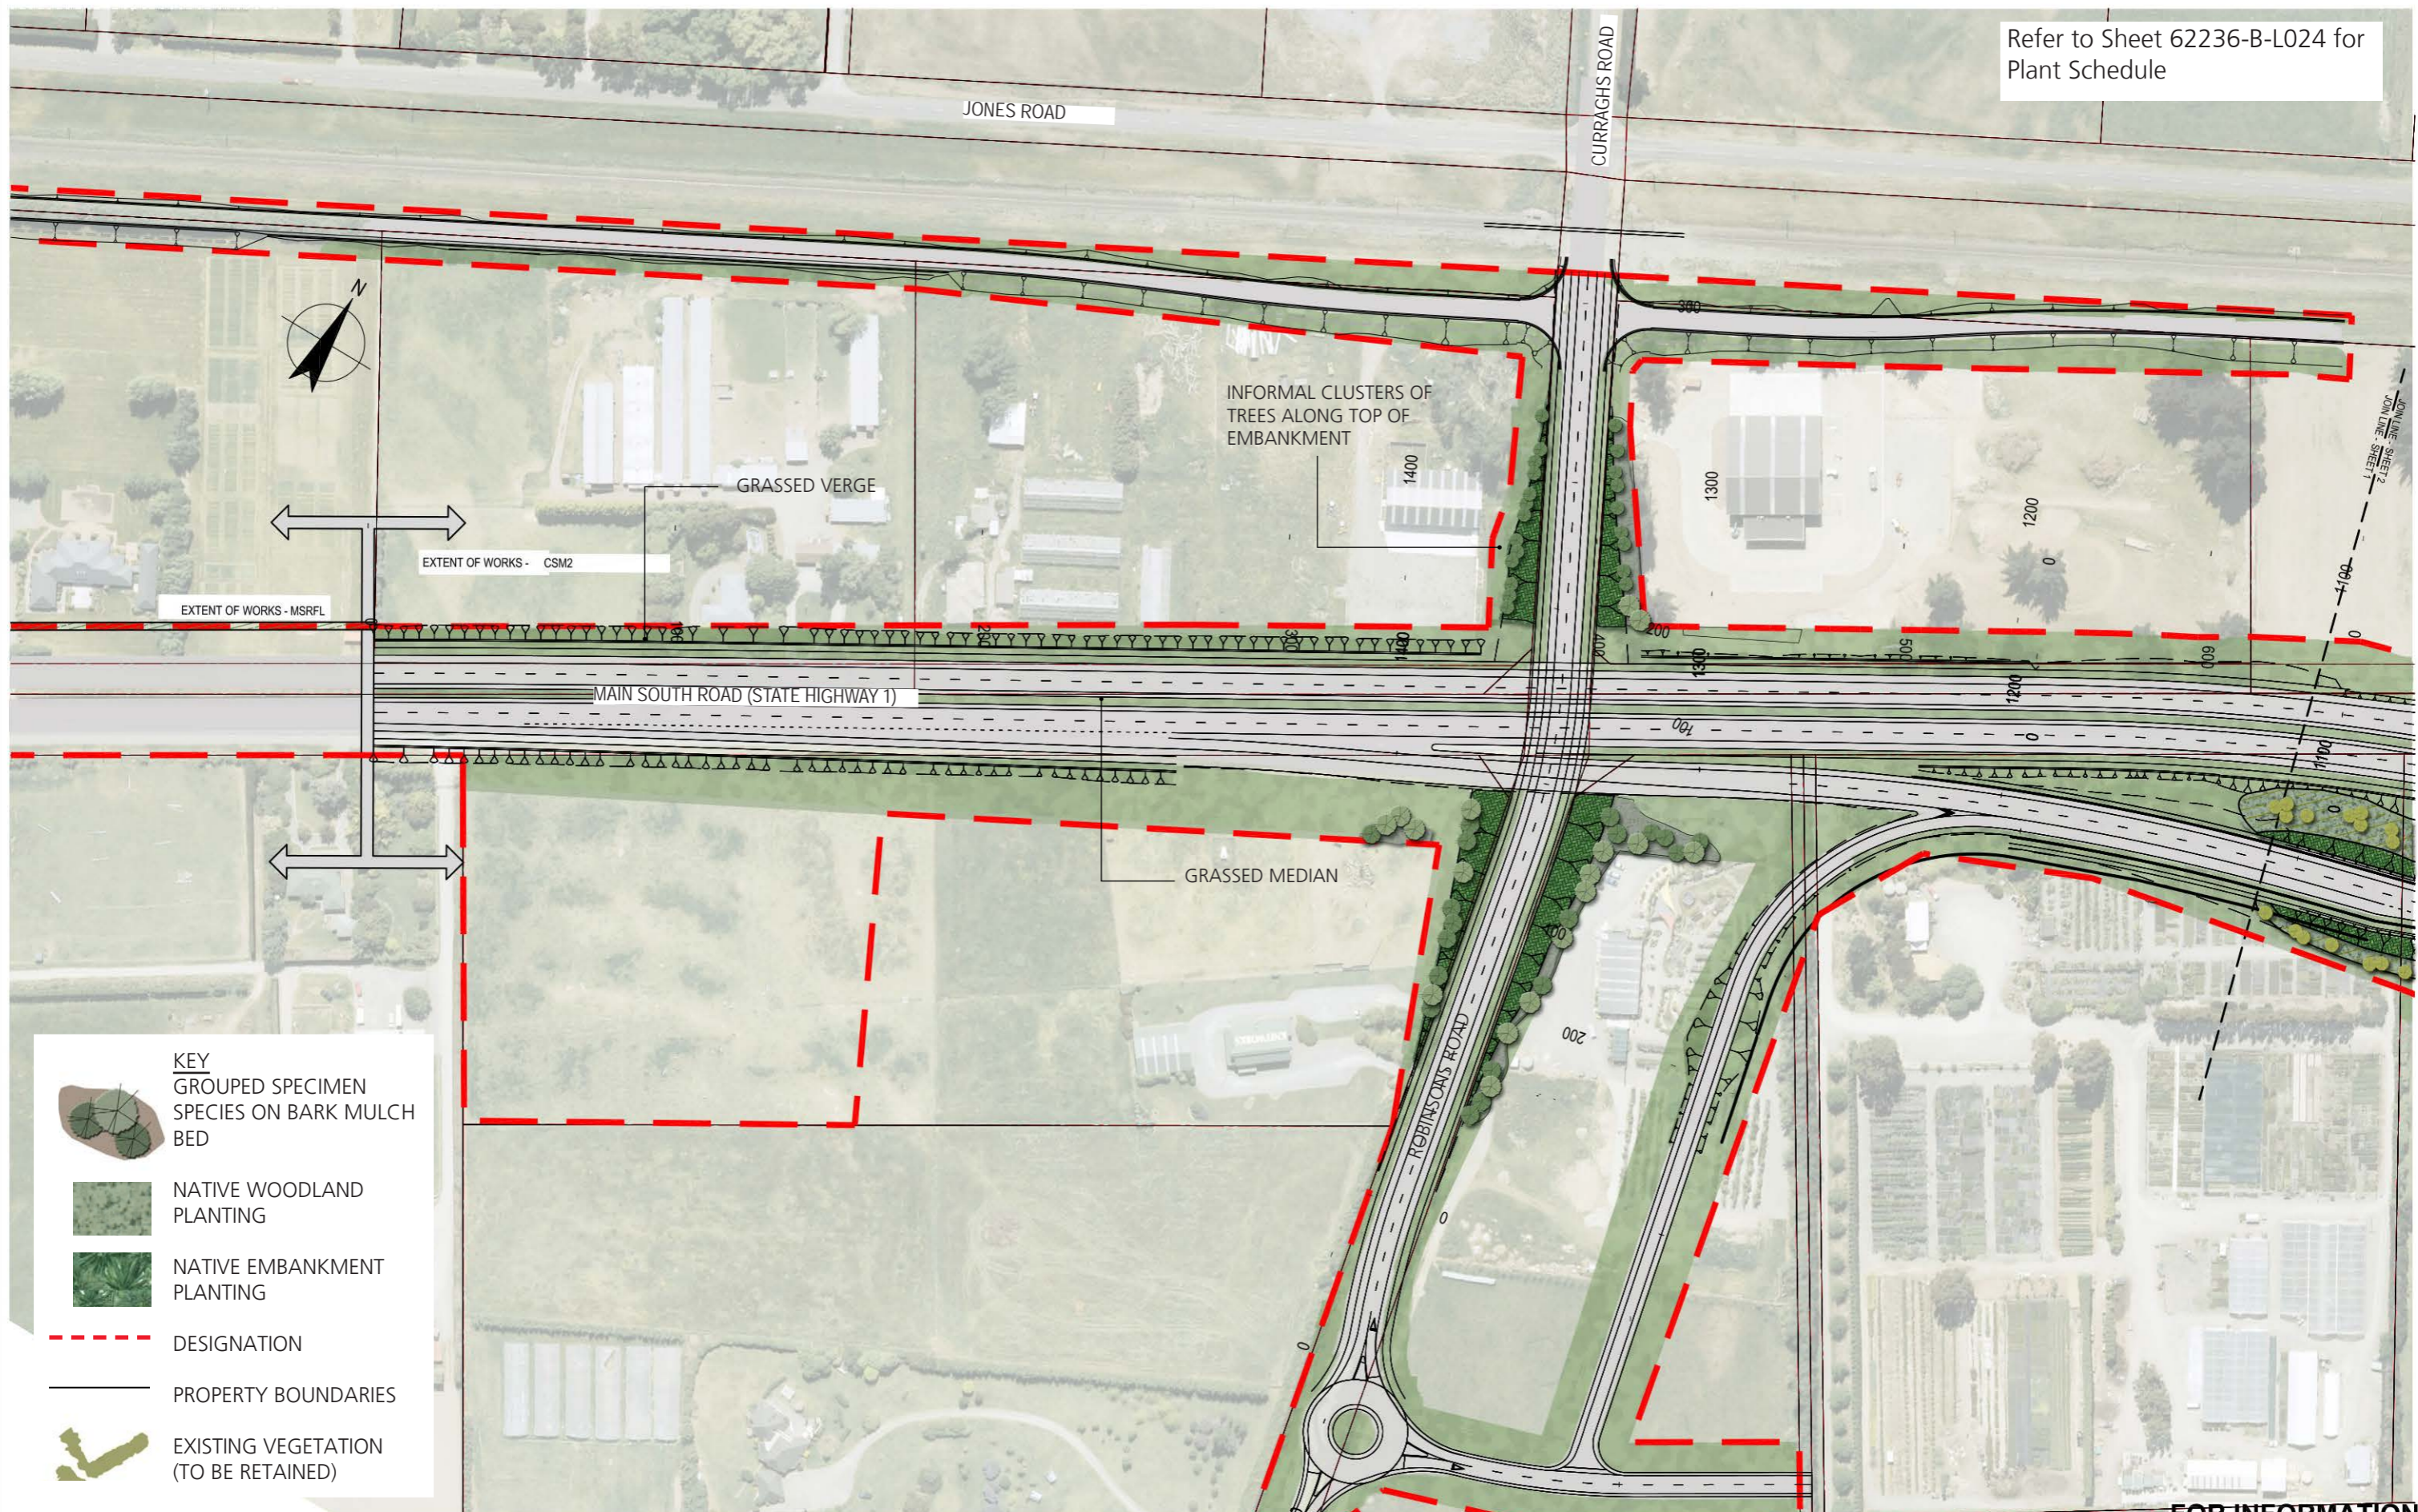

KEY

-  GROUPED SPECIMEN SPECIES ON BARK MULCH BED
-  NATIVE WOODLAND PLANTING
-  NATIVE EMBANKMENT PLANTING
-  DESIGNATION
-  PROPERTY BOUNDARIES
-  EXISTING VEGETATION (TO BE RETAINED)

FOR INFORMATION

1	FOR EVIDENCE IN CHIEF	EK	JC	GAP	18.04.13	
0	FOR CONSENT	EK	JC	CG	29.08.12	
No	Revision	Note: * Indicates signatures on original issue of drawing or last revision of drawing	Drawn	Checked	Approved	Date




DO NOT SCALE	Drawn EK	Designed JC
<small>This drawing has been prepared for the benefit of the NZ Transport Agency (NZTA). No liability is accepted by these companies or any employee or sub-consultant of these companies with respect to its use by any other person.</small>	Drafting Check JC	Design Check DGA
<small>This disclaimer shall apply notwithstanding that the drawing may be made available to other persons for an application for permission or approval or to fulfil a legal requirement.</small>	Approved GAP	Date 18.04.13
	A1 Scale	<small>This Drawing must not be used for Construction unless signed as Approved</small>
	A3 Scale 1:2000	






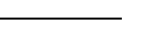

Client	NEW ZEALAND TRANSPORT AGENCY
Project	SH1 REGION 11 RP350/3.92 TO RP365/2.11
Title	CHRISTCHURCH SOUTHERN MOTORWAY STAGE 2 LANDSCAPING PLAN - SHEET 1 OF 18
Drawing No:	62236-B-L011
Rev:	1

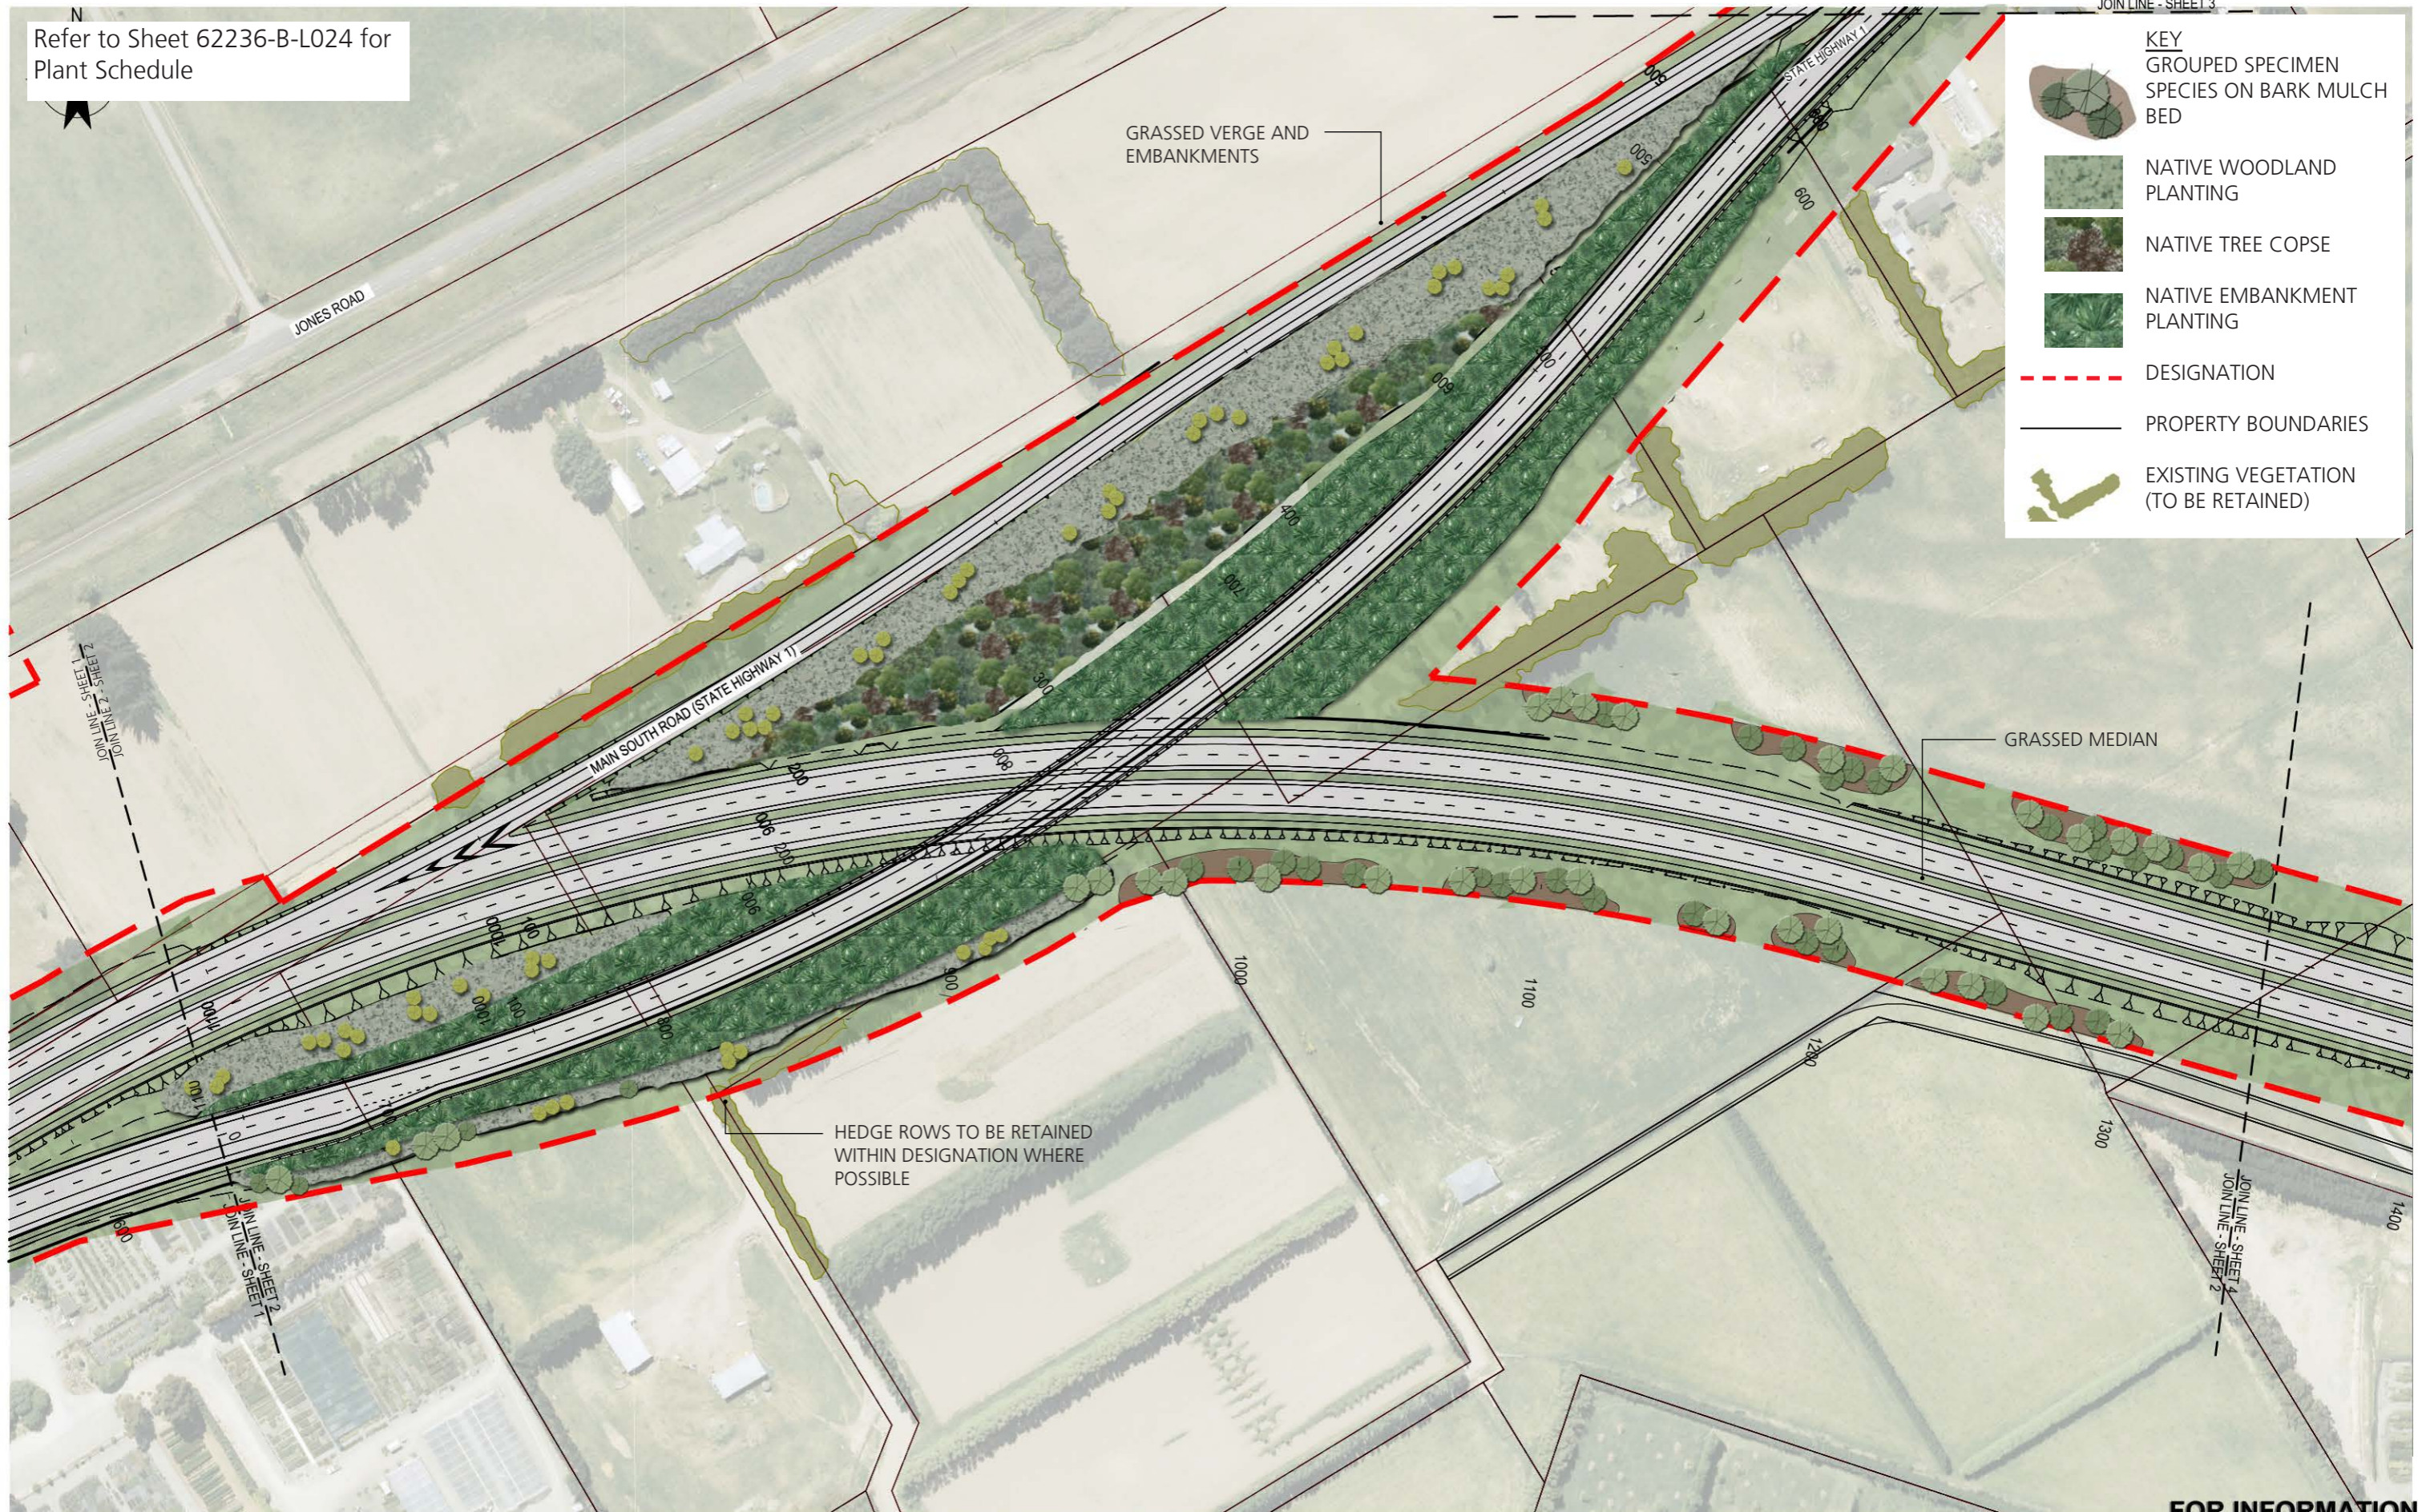Refer to Sheet 62236-B-L024 for Plant Schedule

JOIN LINE - SHEET 3



KEY

-  GROUPED SPECIMEN SPECIES ON BARK MULCH BED
-  NATIVE WOODLAND PLANTING
-  NATIVE TREE COPSE
-  NATIVE EMBANKMENT PLANTING
-  DESIGNATION
-  PROPERTY BOUNDARIES
-  EXISTING VEGETATION (TO BE RETAINED)

FOR INFORMATION

1	FOR EVIDENCE IN CHIEF	EK	JC	GAP	18.04.13	
0	FOR CONSENT	EK	JC	CG	29.08.12	
No	Revision	Note: * indicates signatures on original issue of drawing or last revision of drawing	Drawn	Checked	Approved	Date










DO NOT SCALE		Drawn	EK	Designed	JC
This drawing has been prepared for the benefit of the NZ Transport Agency (NZTA). No liability is accepted by these companies or any employee or sub-consultant of these companies with respect to its use by any other person. This disclaimer shall apply notwithstanding that the drawing may be made available to other persons for an application for permission or approval or to fulfil a legal requirement.		Drafting	JC	Design	DGA
		Approved	GAP		
		Date	18.04.13		
		A1 Scale		This Drawing must not be used for Construction unless signed as Approved	
		A3 Scale	1:2000		


Client	NEW ZEALAND TRANSPORT AGENCY	
Project	SH1 REGION 11 RP350/3.92 TO RP365/2.11	
Title	CHRISTCHURCH SOUTHERN MOTORWAY STAGE 2 LANDSCAPING PLAN - SHEET 2 OF 18	
Drawing No:	62236-B-L012	Rev: 1

Refer to Sheet 62236-B-L024 for Plant Schedule



KEY

-  GROUPED SPECIMEN SPECIES ON BARK MULCH BED
-  NATIVE WOODLAND PLANTING
-  NATIVE TREE COPSE
-  NATIVE EMBANKMENT PLANTING
-  DESIGNATION
-  PROPERTY BOUNDARIES
-  EXISTING VEGETATION (TO BE RETAINED)

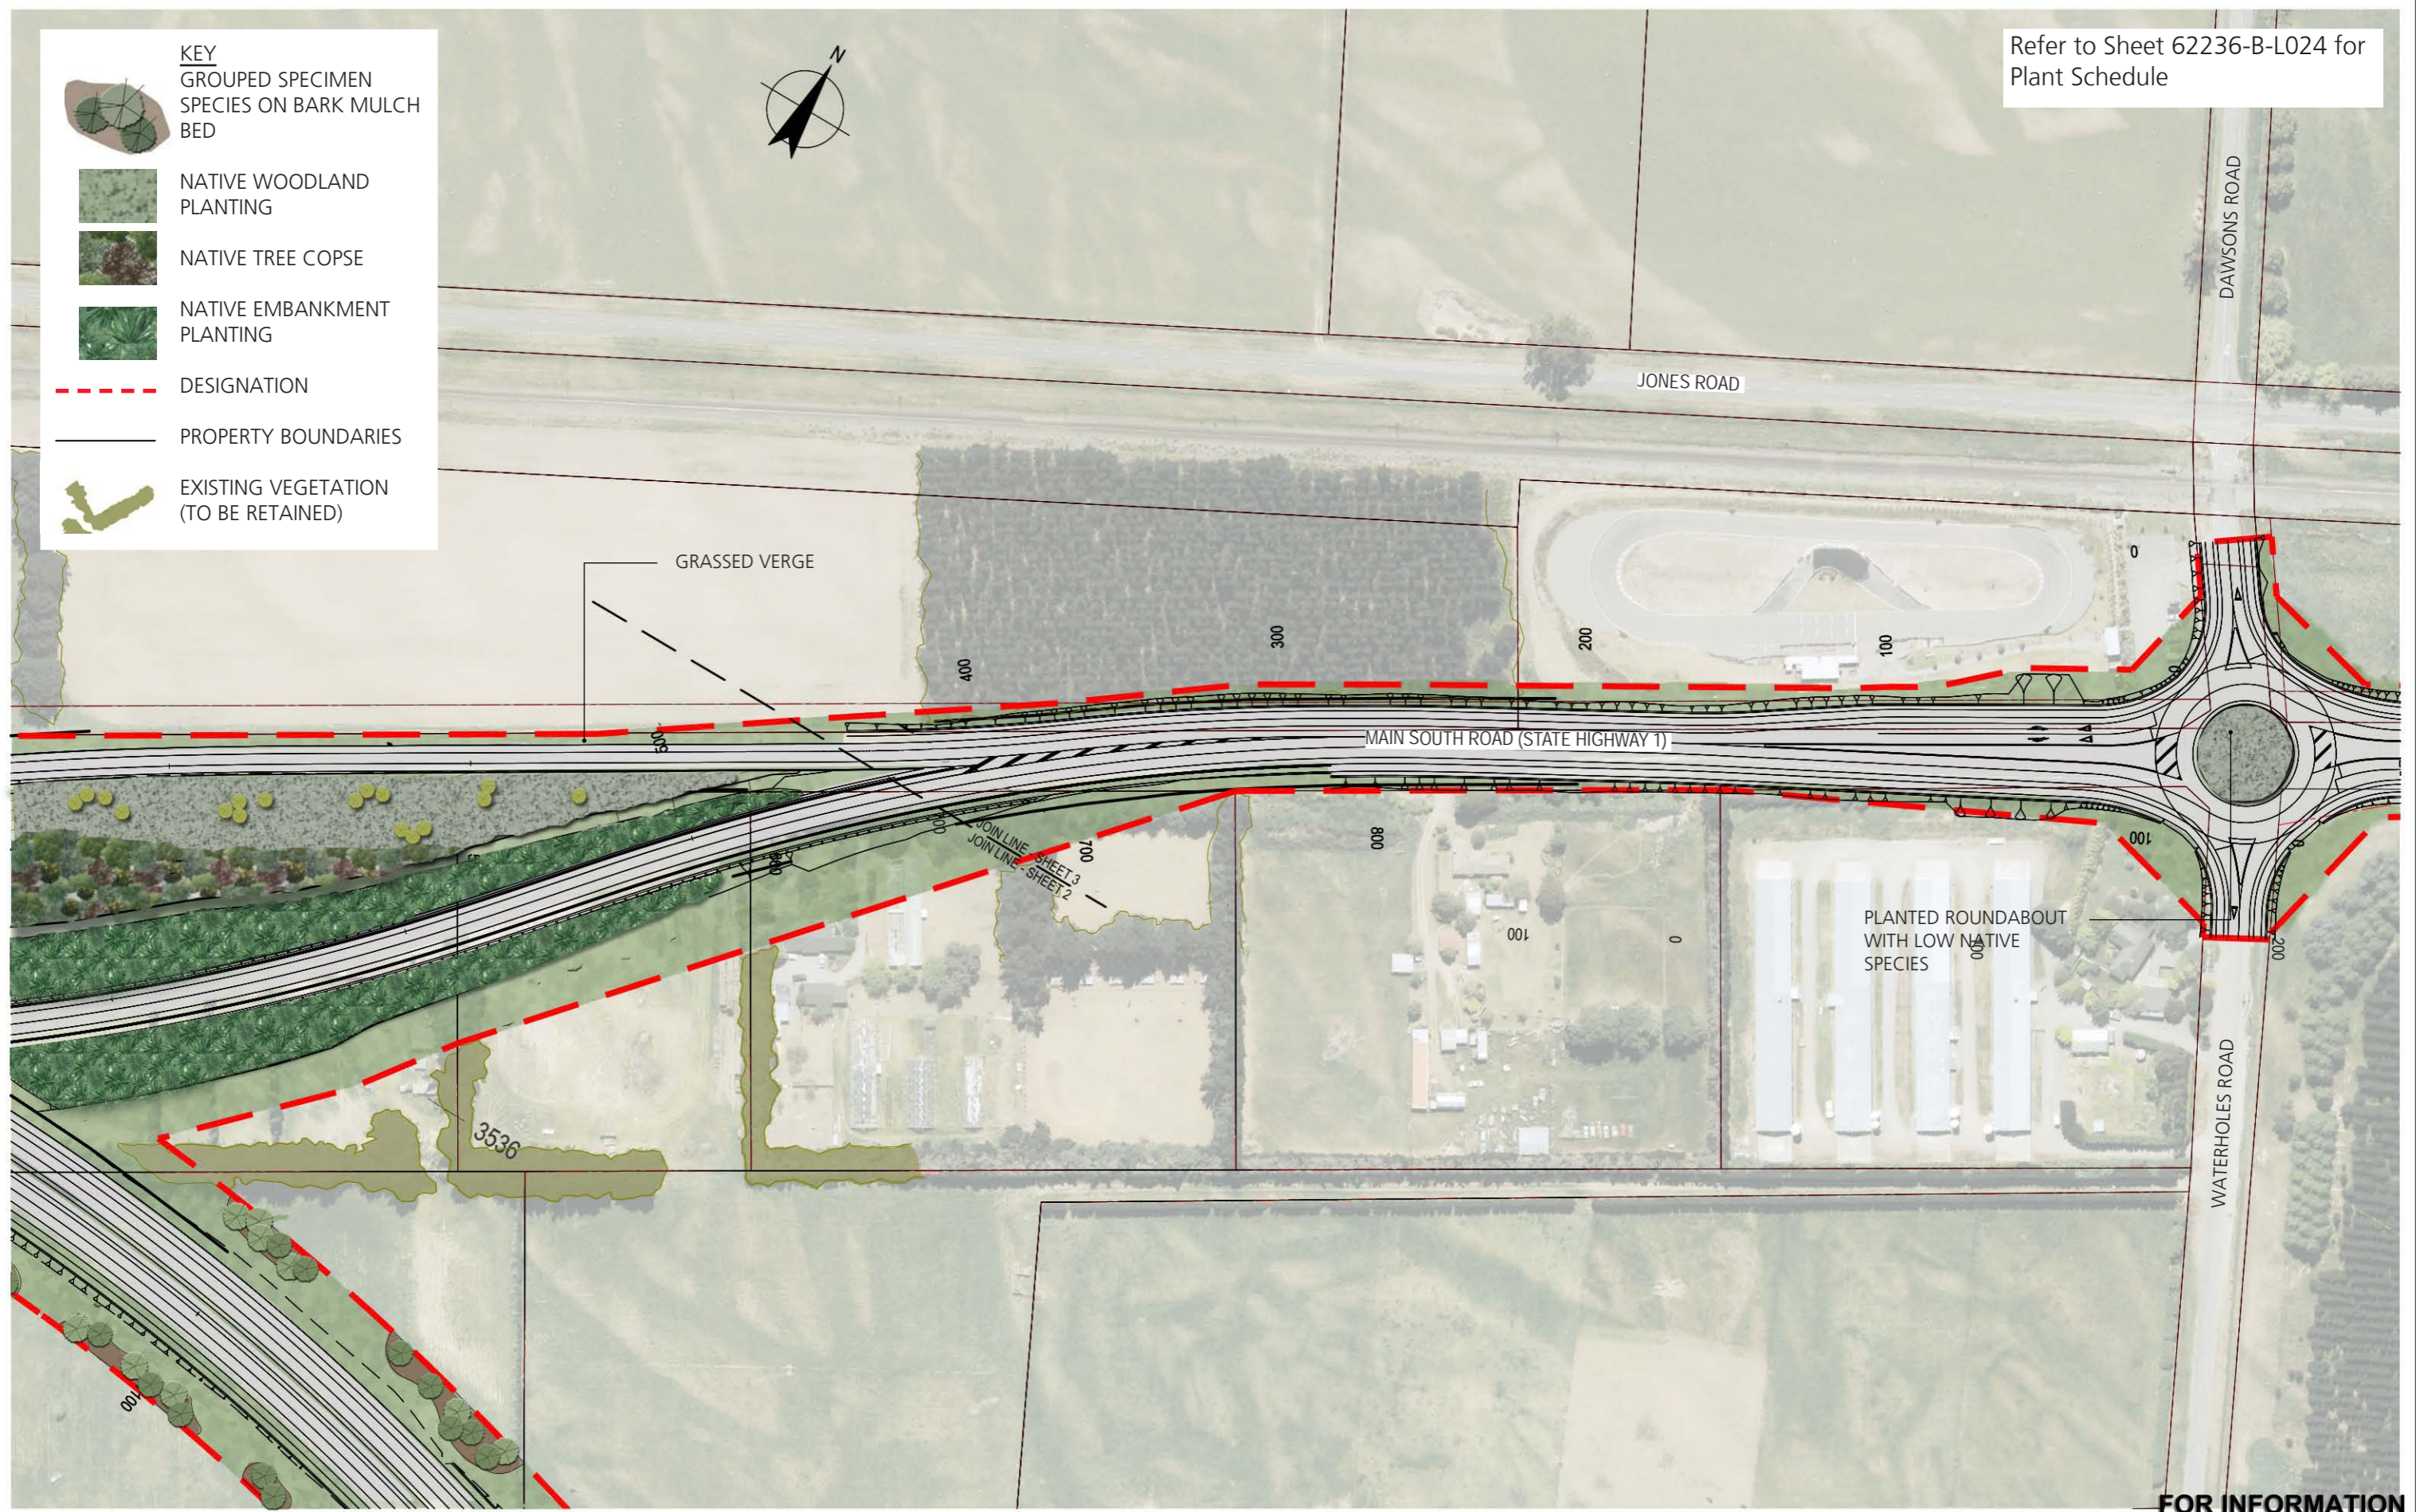

FOR INFORMATION

No	Revision	Note	Drawn	Checked	Approved	Date
1		FOR EVIDENCE IN CHIEF	EK	JC	GAP	18.04.13
0		FOR CONSENT	EK	JC	CG	29.08.12


Note: * indicates signatures on original issue of drawing or last revision of drawing



DO NOT SCALE		Drawn EK	Designed JC
<small>This drawing has been prepared for the benefit of the NZ Transport Agency (NZTA). No liability is accepted by these companies or any employee or sub-consultant of these companies with respect to its use by any other person.</small>		Drafting Check JC	Design Check DGA
<small>This disclaimer shall apply notwithstanding that the drawing may be made available to other persons for an application for permission or approval or to fulfil a legal requirement.</small>		Approved GAP	Date 18.04.13
A1 Scale	A3 Scale 1:2000	<small>This Drawing must not be used for Construction unless signed as Approved</small>	

Client	NEW ZEALAND TRANSPORT AGENCY
Project	SH1 REGION 11 RP350/3.92 TO RP365/2.11
Title	CHRISTCHURCH SOUTHERN MOTORWAY STAGE 2 LANDSCAPING PLAN - SHEET 3 OF 18
Drawing No:	62236-B-L013
Rev:	1

Refer to Sheet 62236-B-L025 for Plant Schedule

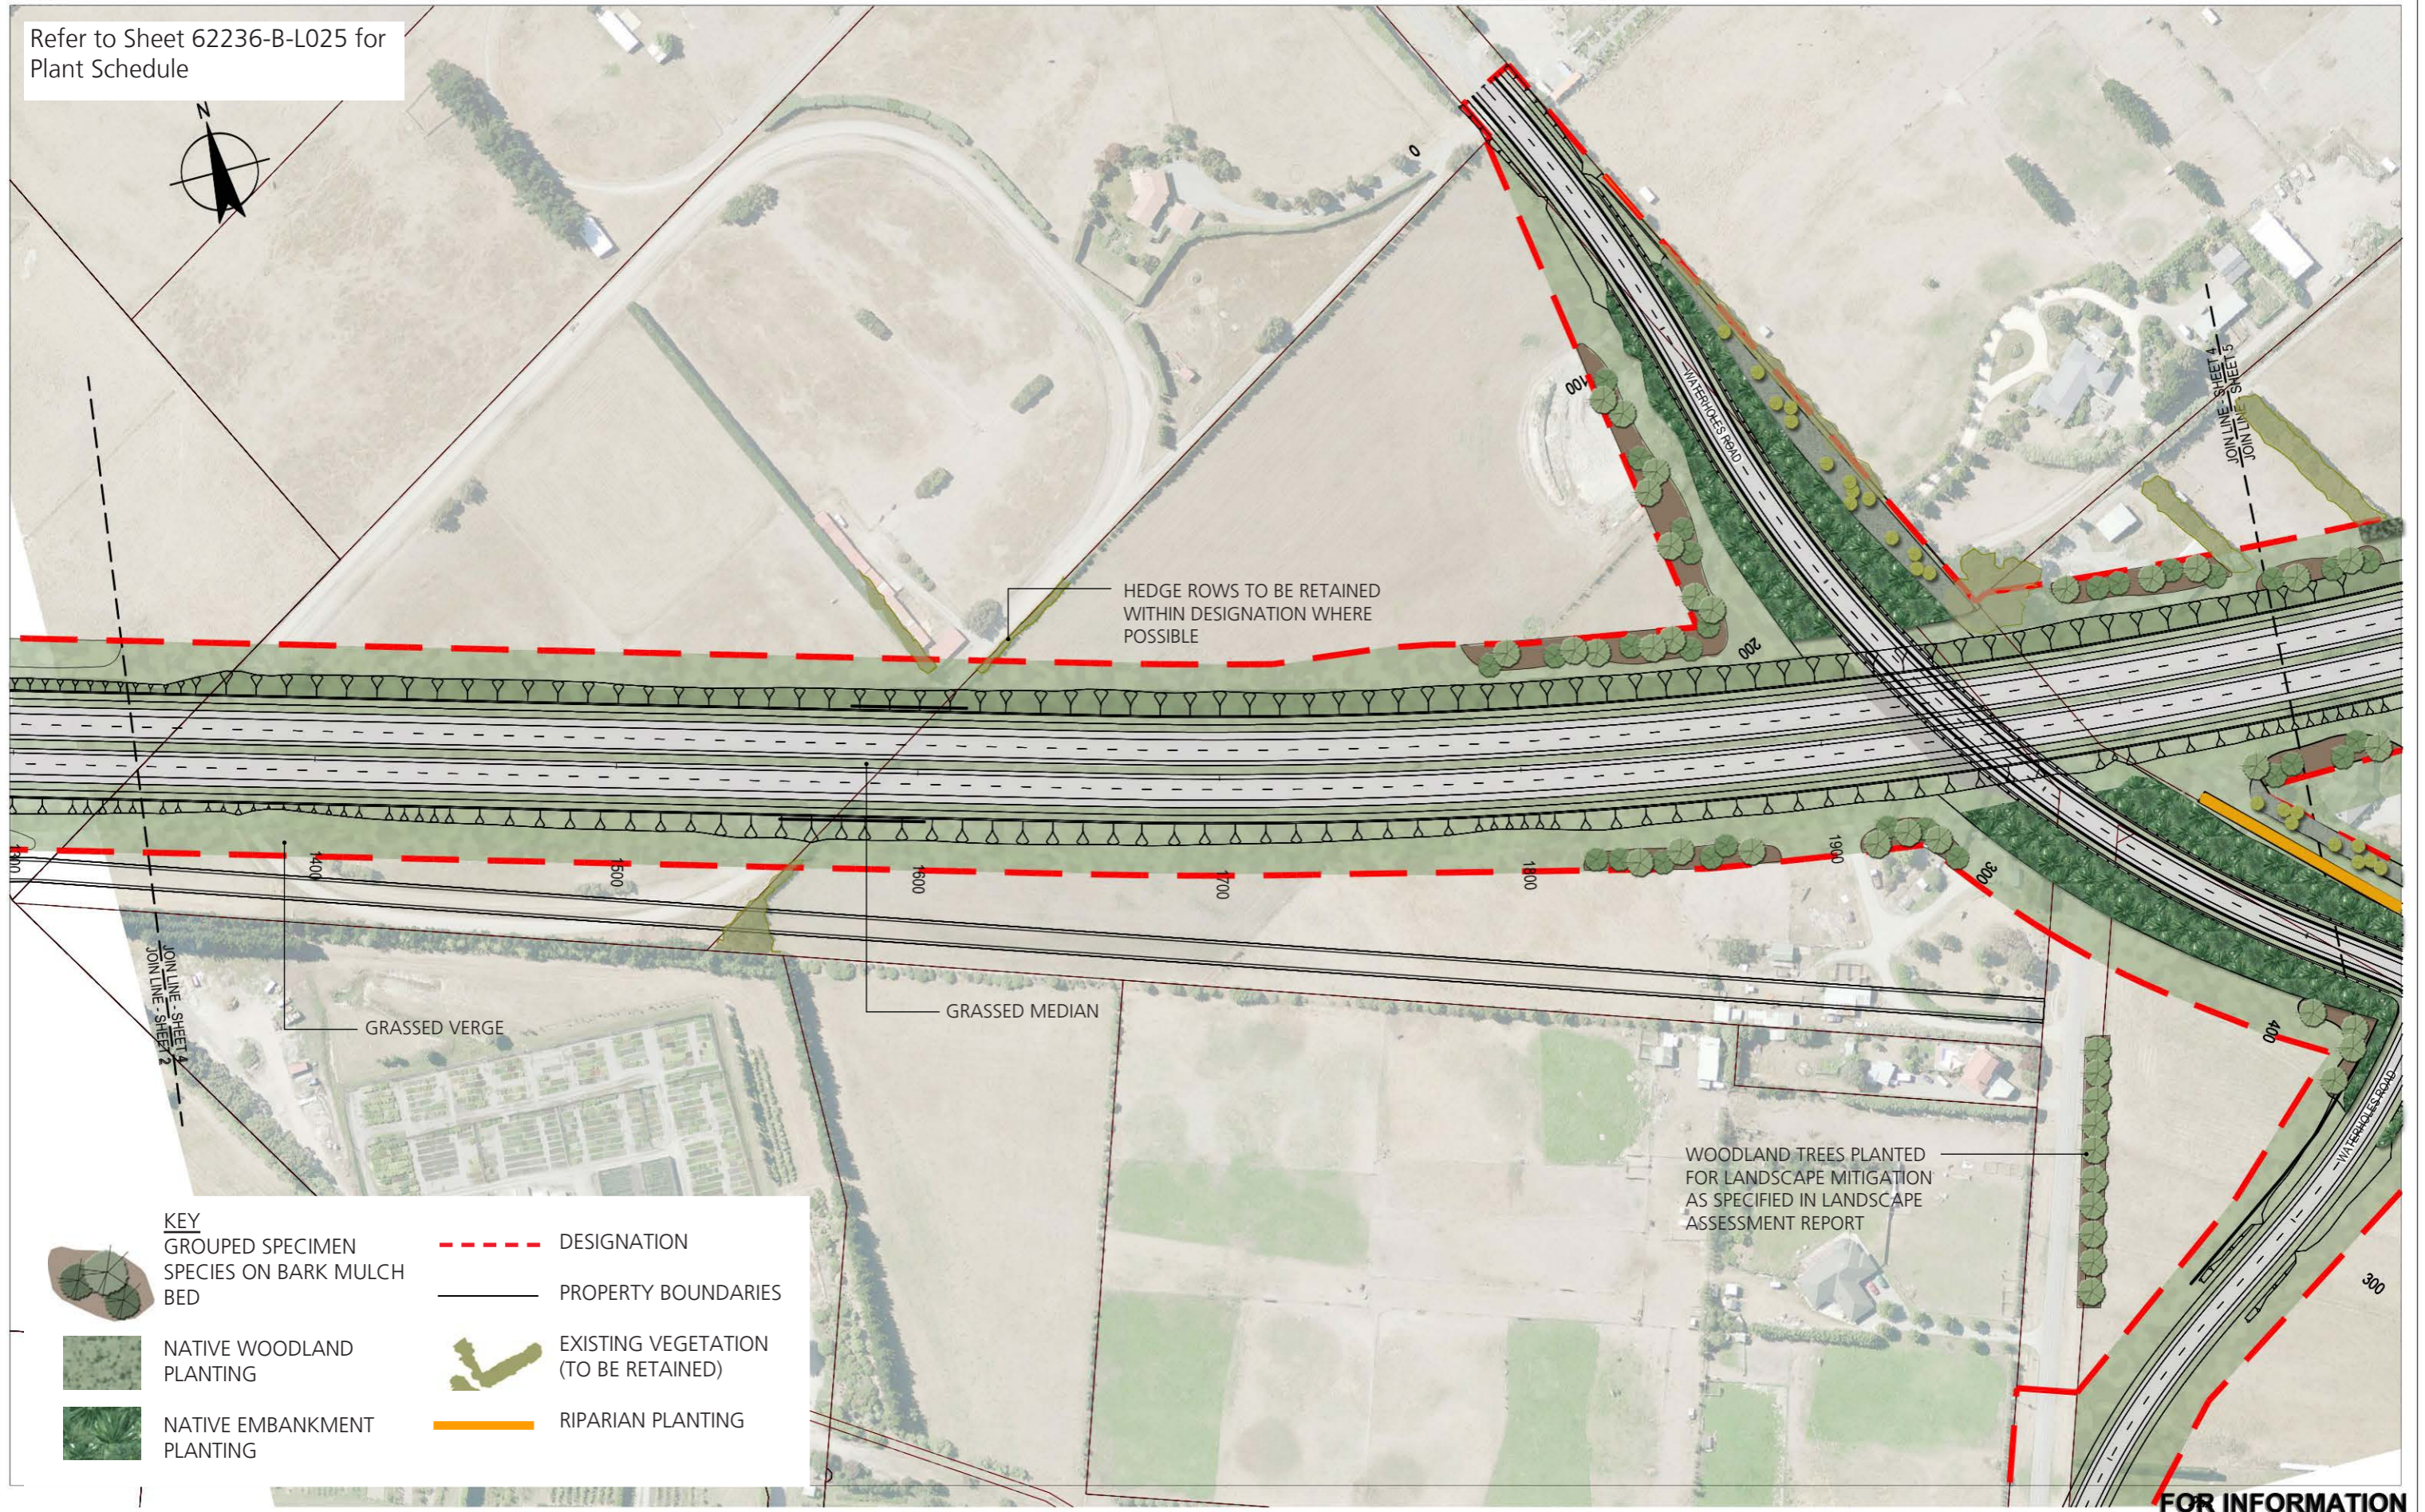

KEY	
	GROUPED SPECIMEN SPECIES ON BARK MULCH BED
	NATIVE WOODLAND PLANTING
	NATIVE EMBANKMENT PLANTING
	DESIGNATION
	PROPERTY BOUNDARIES
	EXISTING VEGETATION (TO BE RETAINED)
	RIPARIAN PLANTING

WOODLAND TREES PLANTED FOR LANDSCAPE MITIGATION AS SPECIFIED IN LANDSCAPE ASSESSMENT REPORT

FOR INFORMATION


No	Revision	Note	Drawn	Checked	Approved	Date
1		FOR EVIDENCE IN CHIEF	EK	JC	GAP	18.04.13
0		FOR CONSENT	EK	JC	CG	29.08.12



DO NOT SCALE	
Drawn	EK
Designed	JC
Drafting Check	JC
Design Check	DGA
Approved	GAP
Date	18.04.13
A1 Scale	
A3 Scale	1:2000

Client	NEW ZEALAND TRANSPORT AGENCY
Project	SH1 REGION 11 RP350/3.92 TO RP365/2.11
Title	CHRISTCHURCH SOUTHERN MOTORWAY STAGE 2 LANDSCAPING PLAN - SHEET 4 OF '18
Drawing No:	62236-B-L014
Rev:	1

Refer to Sheet 62236-B-L025 for Plant Schedule

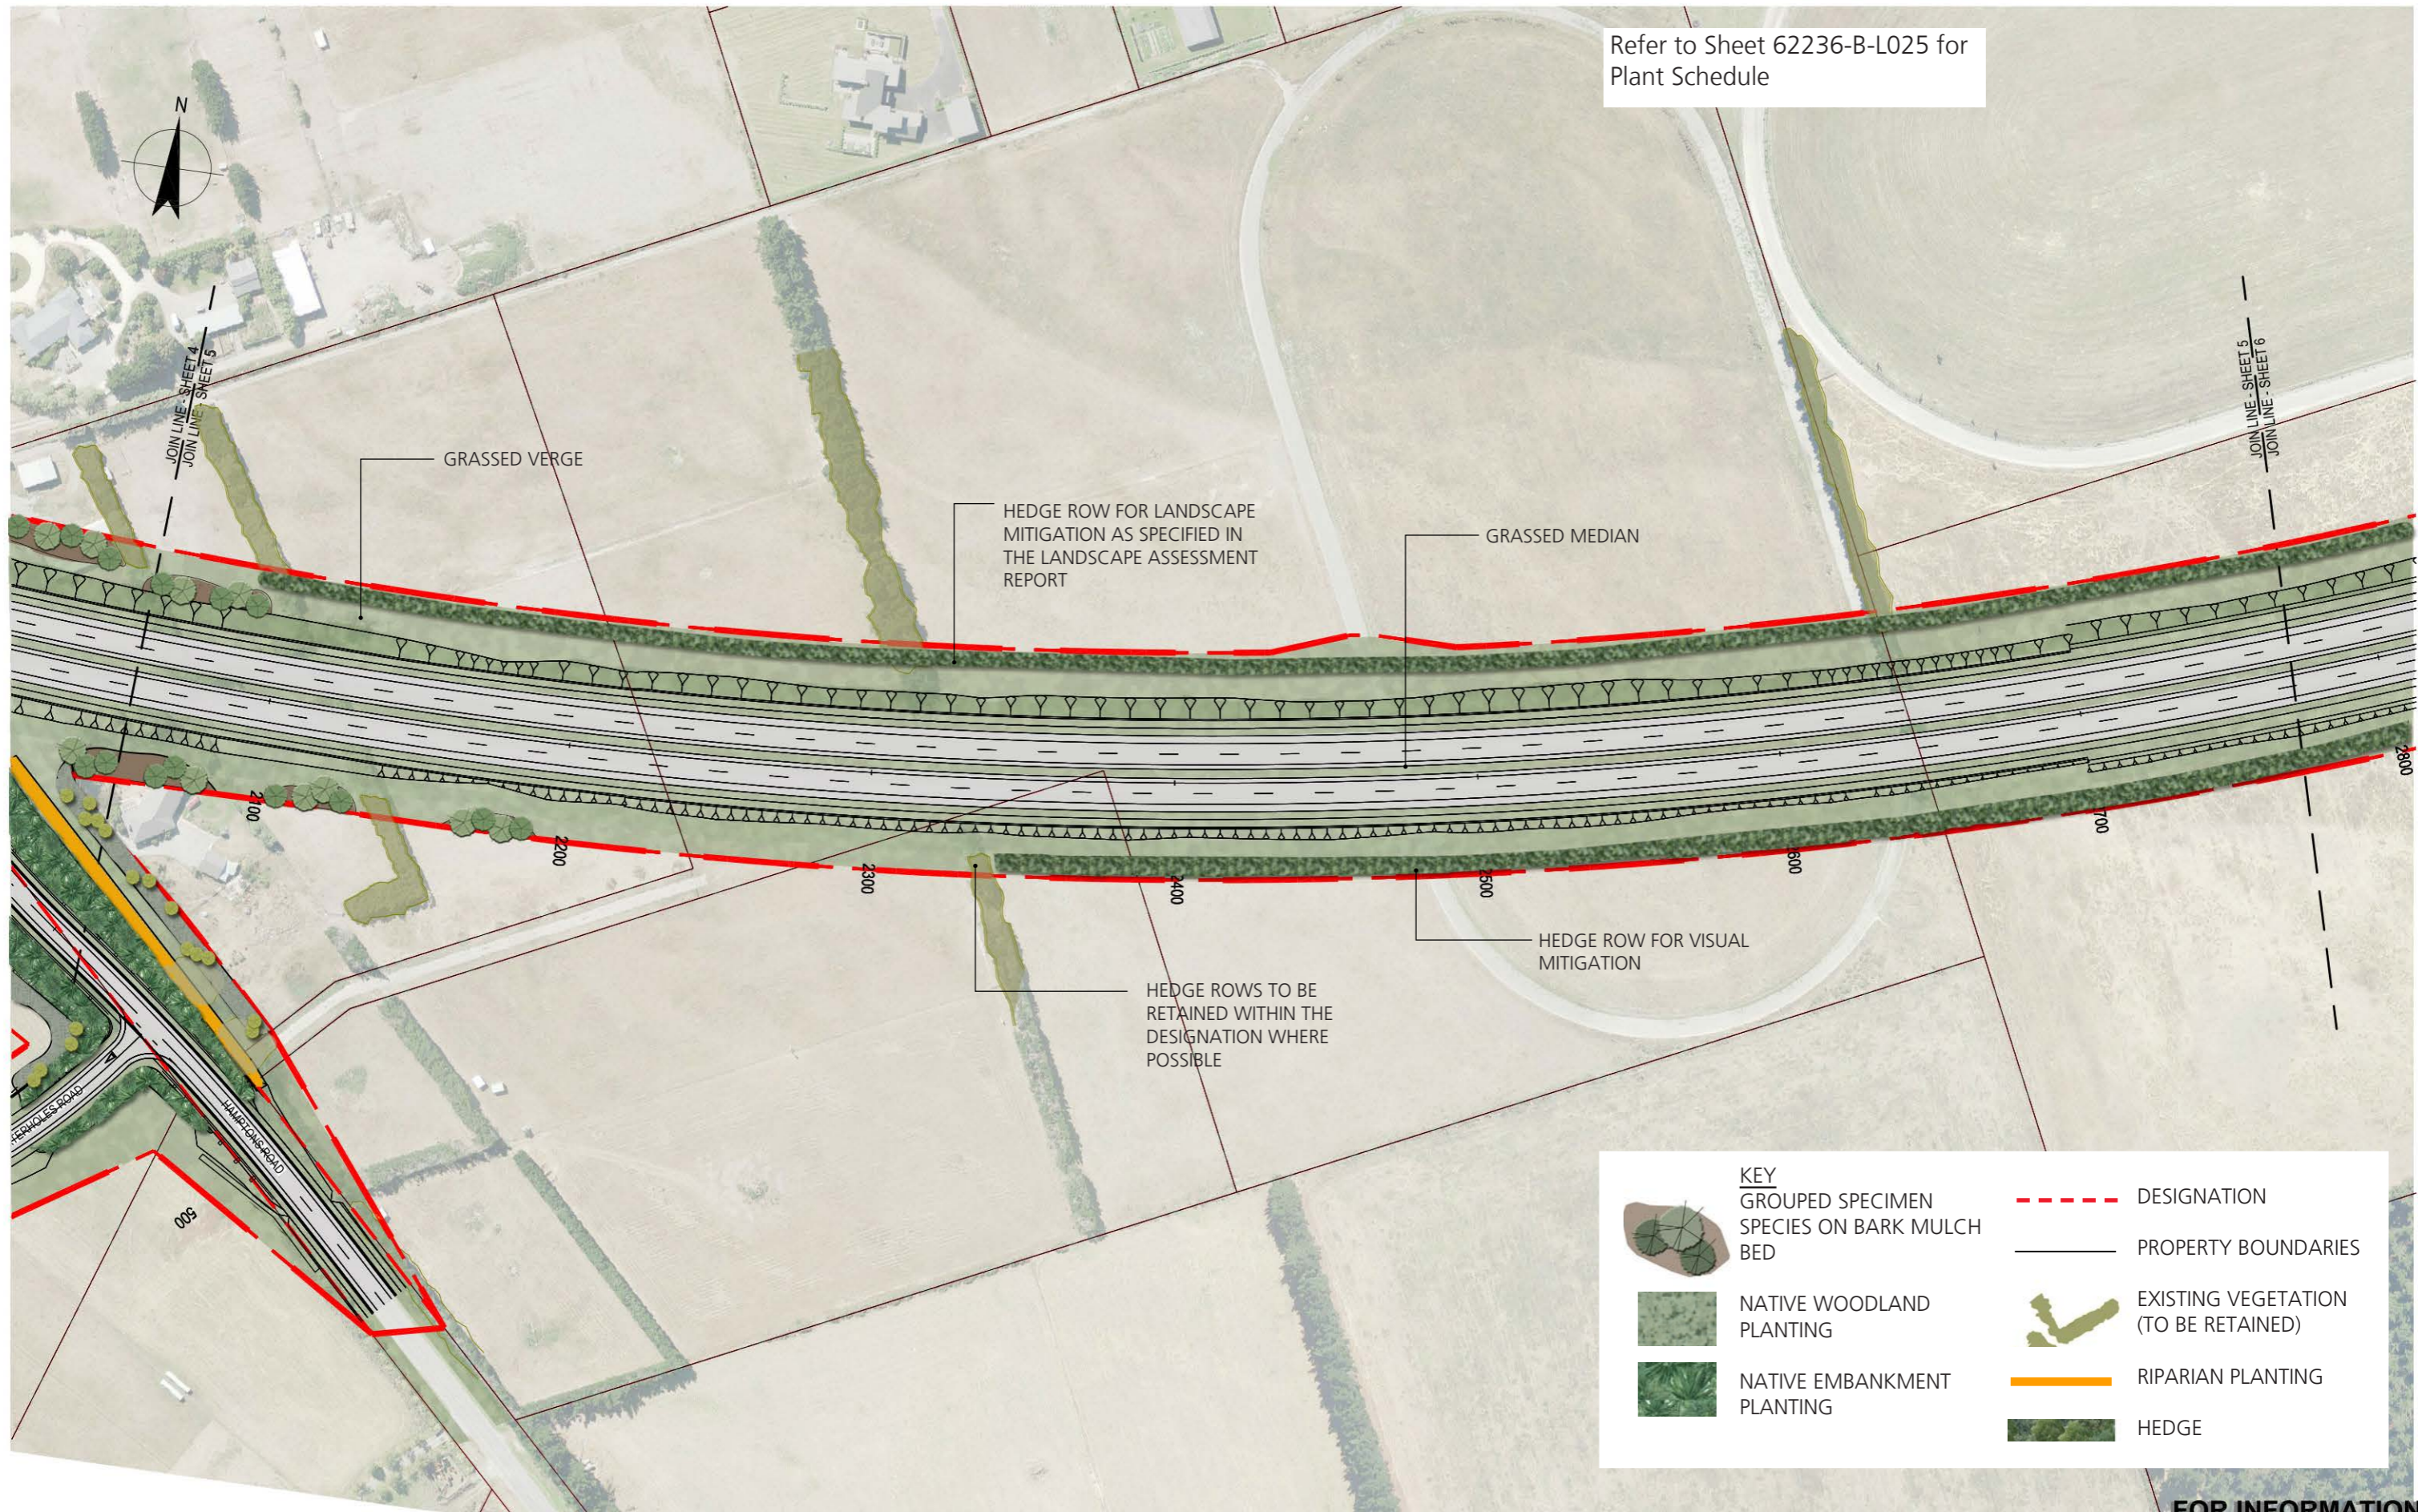

	KEY GROUPED SPECIMEN SPECIES ON BARK MULCH BED		DESIGNATION
	NATIVE WOODLAND PLANTING		PROPERTY BOUNDARIES
	NATIVE EMBANKMENT PLANTING		EXISTING VEGETATION (TO BE RETAINED)
			RIPARIAN PLANTING
			HEDGE

FOR INFORMATION

1	FOR EVIDENCE IN CHIEF	EK	JC	GAP	18.04.13	
0	FOR CONSENT	EK	JC	CG	29.08.12	
No	Revision	Note: * indicates signatures on original issue of drawing or last revision of drawing	Drawn	Checked	Approved	Date




DO NOT SCALE
This drawing has been prepared for the benefit of the NZ Transport Agency (NZTA). No liability is accepted by these companies or any employee or sub-consultant of these companies with respect to its use by any other person.
This disclaimer shall apply notwithstanding that the drawing may be made available to other persons for an application for permission or approval or to fulfil a legal requirement.

Drawn	EK	Designed	JC
Drafting Check	JC	Design Check	DGA
Approved	GAP	Date	18.04.13
A1 Scale		This Drawing must not be used for Construction unless signed as Approved	
A3 Scale	1:2000		

Client	NEW ZEALAND TRANSPORT AGENCY
Project	SH1 REGION 11 RP350/3.92 TO RP365/2.11
Title	CHRISTCHURCH SOUTHERN MOTORWAY STAGE 2 LANDSCAPING PLAN - SHEET 5 OF 18
Drawing No:	62236-B-L015
Rev:	1

Refer to Sheet 62236-B-L025 for Plant Schedule

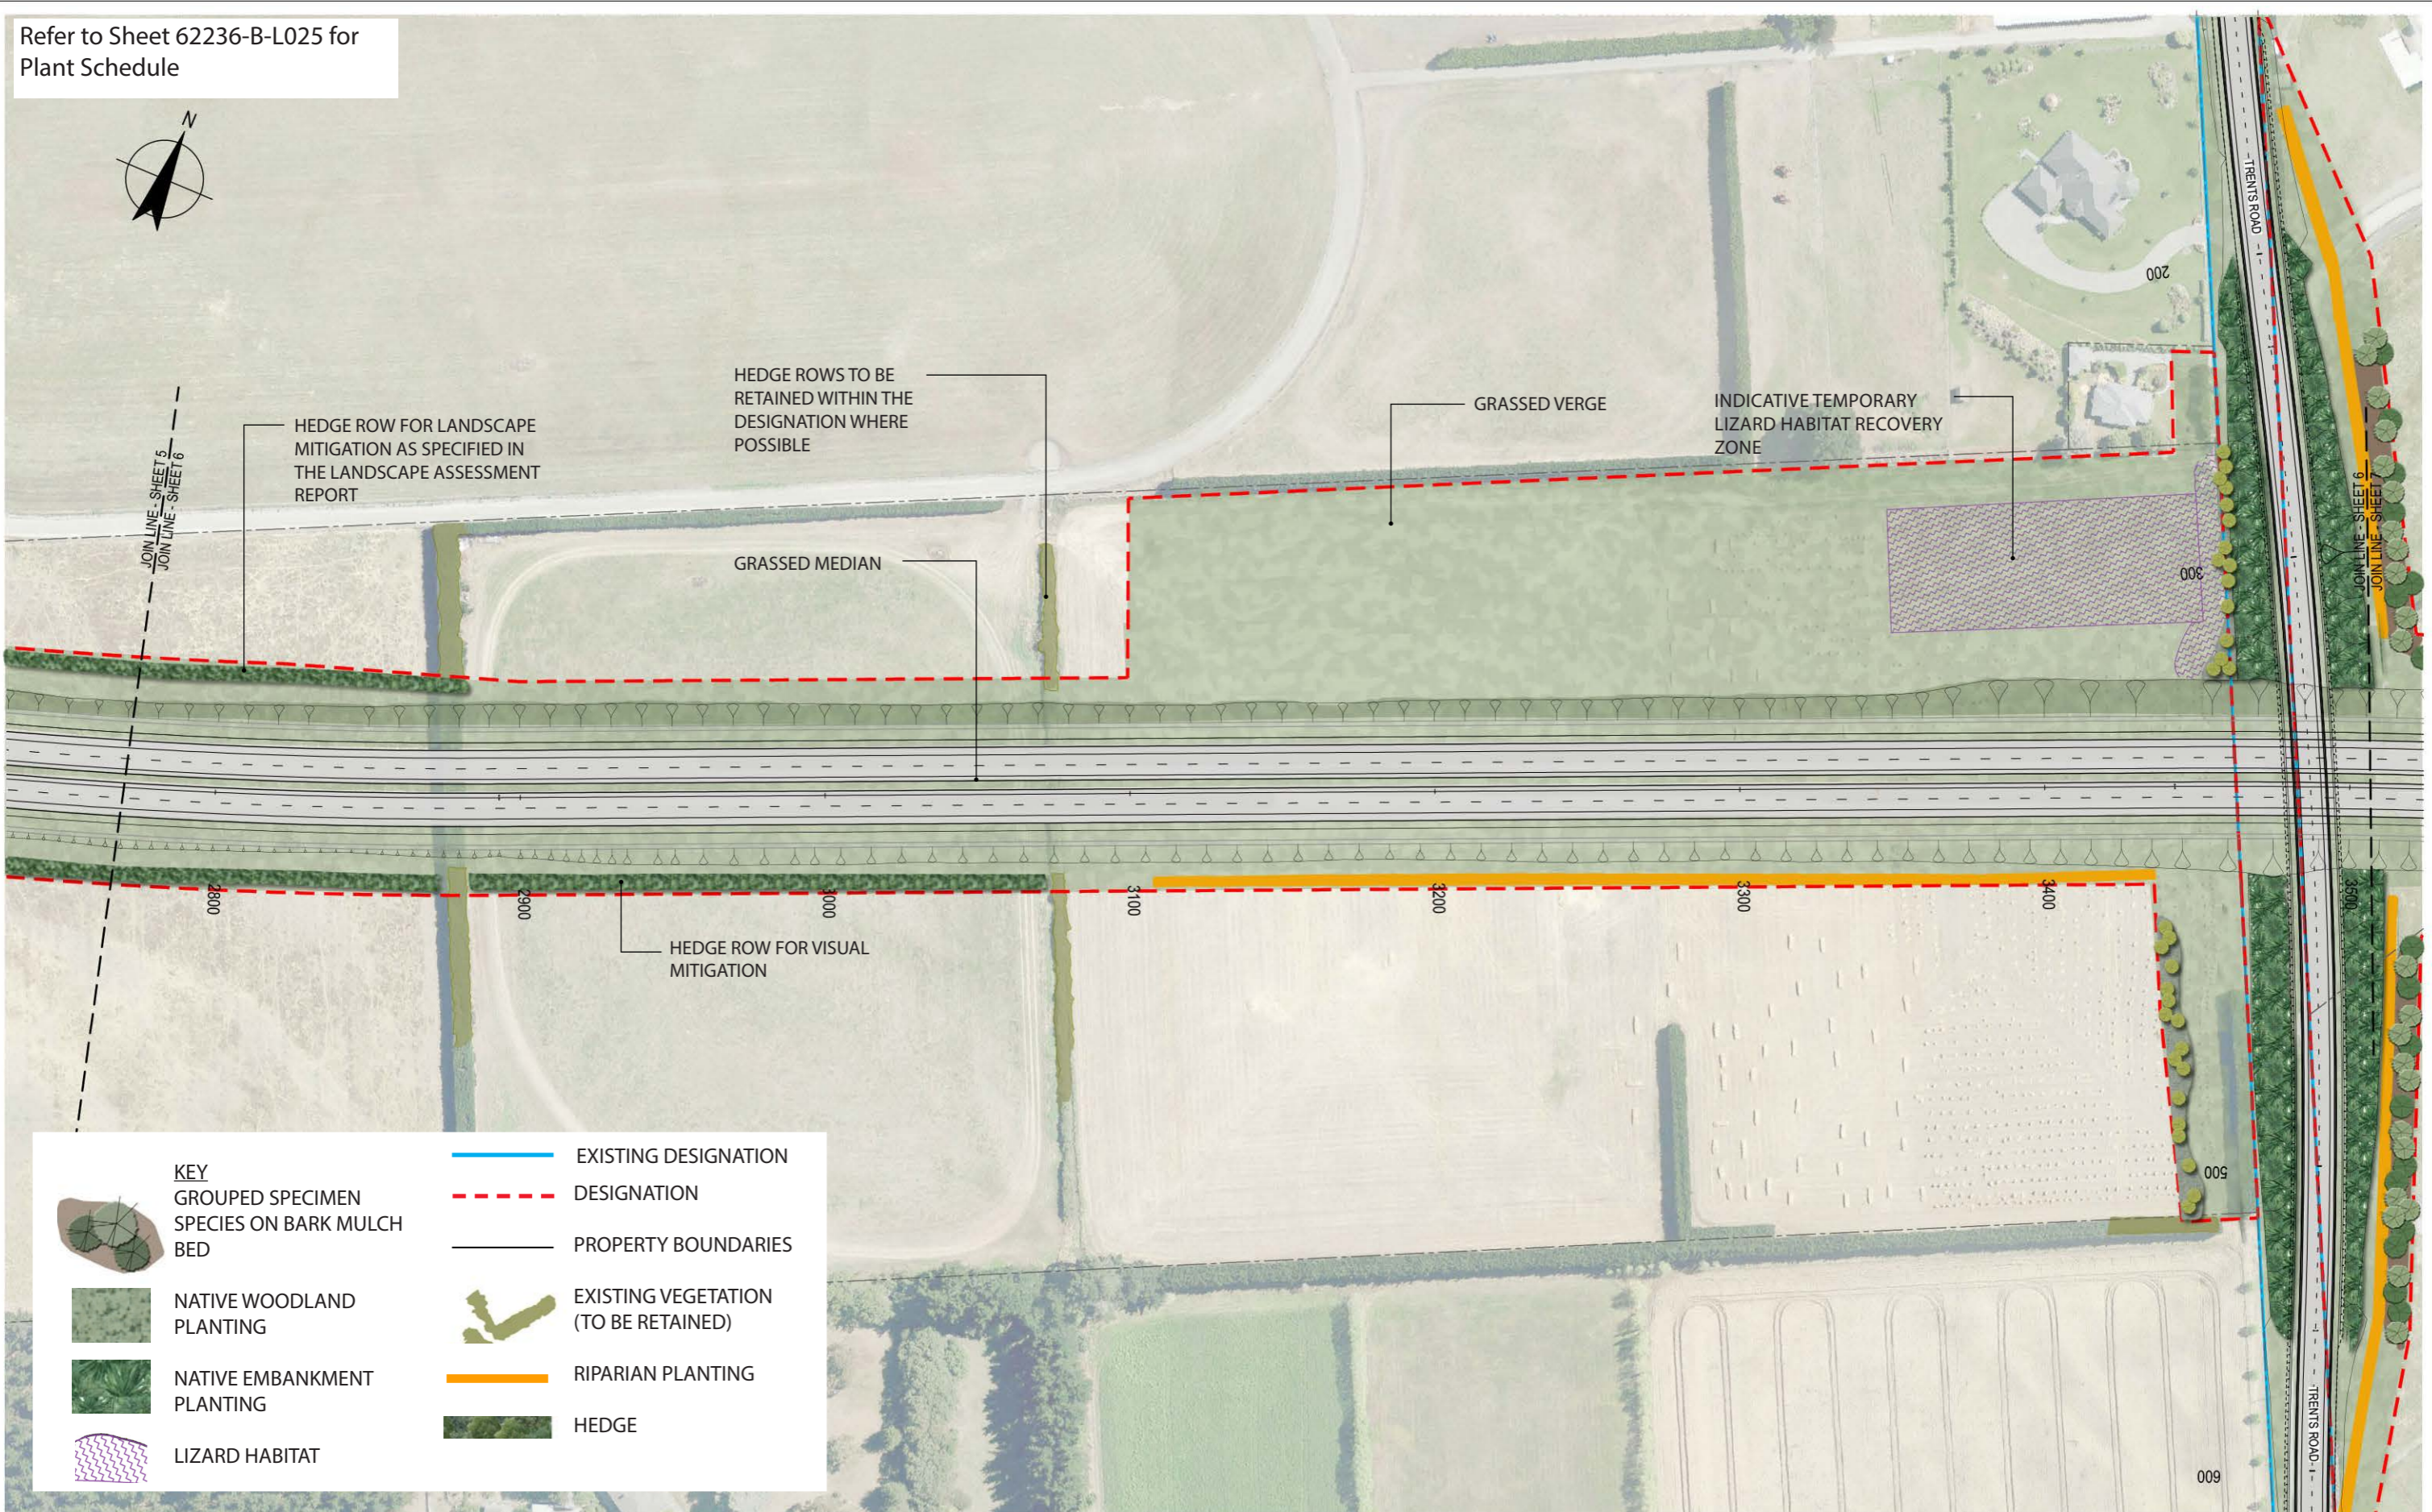

HEDGE ROWS TO BE RETAINED WITHIN THE DESIGNATION WHERE POSSIBLE

GRASSED VERGE

INDICATIVE TEMPORARY LIZARD HABITAT RECOVERY ZONE

HEDGE ROW FOR LANDSCAPE MITIGATION AS SPECIFIED IN THE LANDSCAPE ASSESSMENT REPORT

GRASSED MEDIAN

HEDGE ROW FOR VISUAL MITIGATION

	KEY GROUPED SPECIMEN SPECIES ON BARK MULCH BED		EXISTING DESIGNATION
	NATIVE WOODLAND PLANTING		DESIGNATION
	NATIVE EMBANKMENT PLANTING		PROPERTY BOUNDARIES
	LIZARD HABITAT		EXISTING VEGETATION (TO BE RETAINED)
			RIPARIAN PLANTING
			HEDGE

FOR INFORMATION


No.	Revision	Note: * indicates signatures on original issue of drawing or last revision of drawing	Drawn	Checked	Approved	Date
2	FOR HEARING		EK	JC	GAP	05.07.13
1	FOR EVIDENCE IN CHIEF		EK	JC	GAP	18.04.13
0	FOR CONSENT		EK	JC	CG	29.08.12



DO NOT SCALE		Drawn	EK	Designed	JC
This drawing has been prepared for the benefit of the NZ Transport Agency (NZTA). No liability is accepted by these companies or any employees or sub-consultant of these companies with respect to its use by any other person. This disclaimer shall apply notwithstanding that the drawing may be made available to other persons for an application for permission or approval or to fulfil a legal requirement.		Drafting Check	JC	Design Check	DGA
		Approved	GAP		
		Date	18.04.13		
		A1 Scale	1:2000	This Drawing must not be used for Construction unless signed as Approved	

Client	NEW ZEALAND TRANSPORT AGENCY
Project	SH1 REGION 11 RP350/3.92 TO RP365/2.11
Title	CHRISTCHURCH SOUTHERN MOTORWAY STAGE 2 LANDSCAPING PLAN - SHEET 6 OF 18
Drawing No:	62236-B-L016
Rev:	2

Refer to Sheet 62236-B-L026 for Plant Schedule

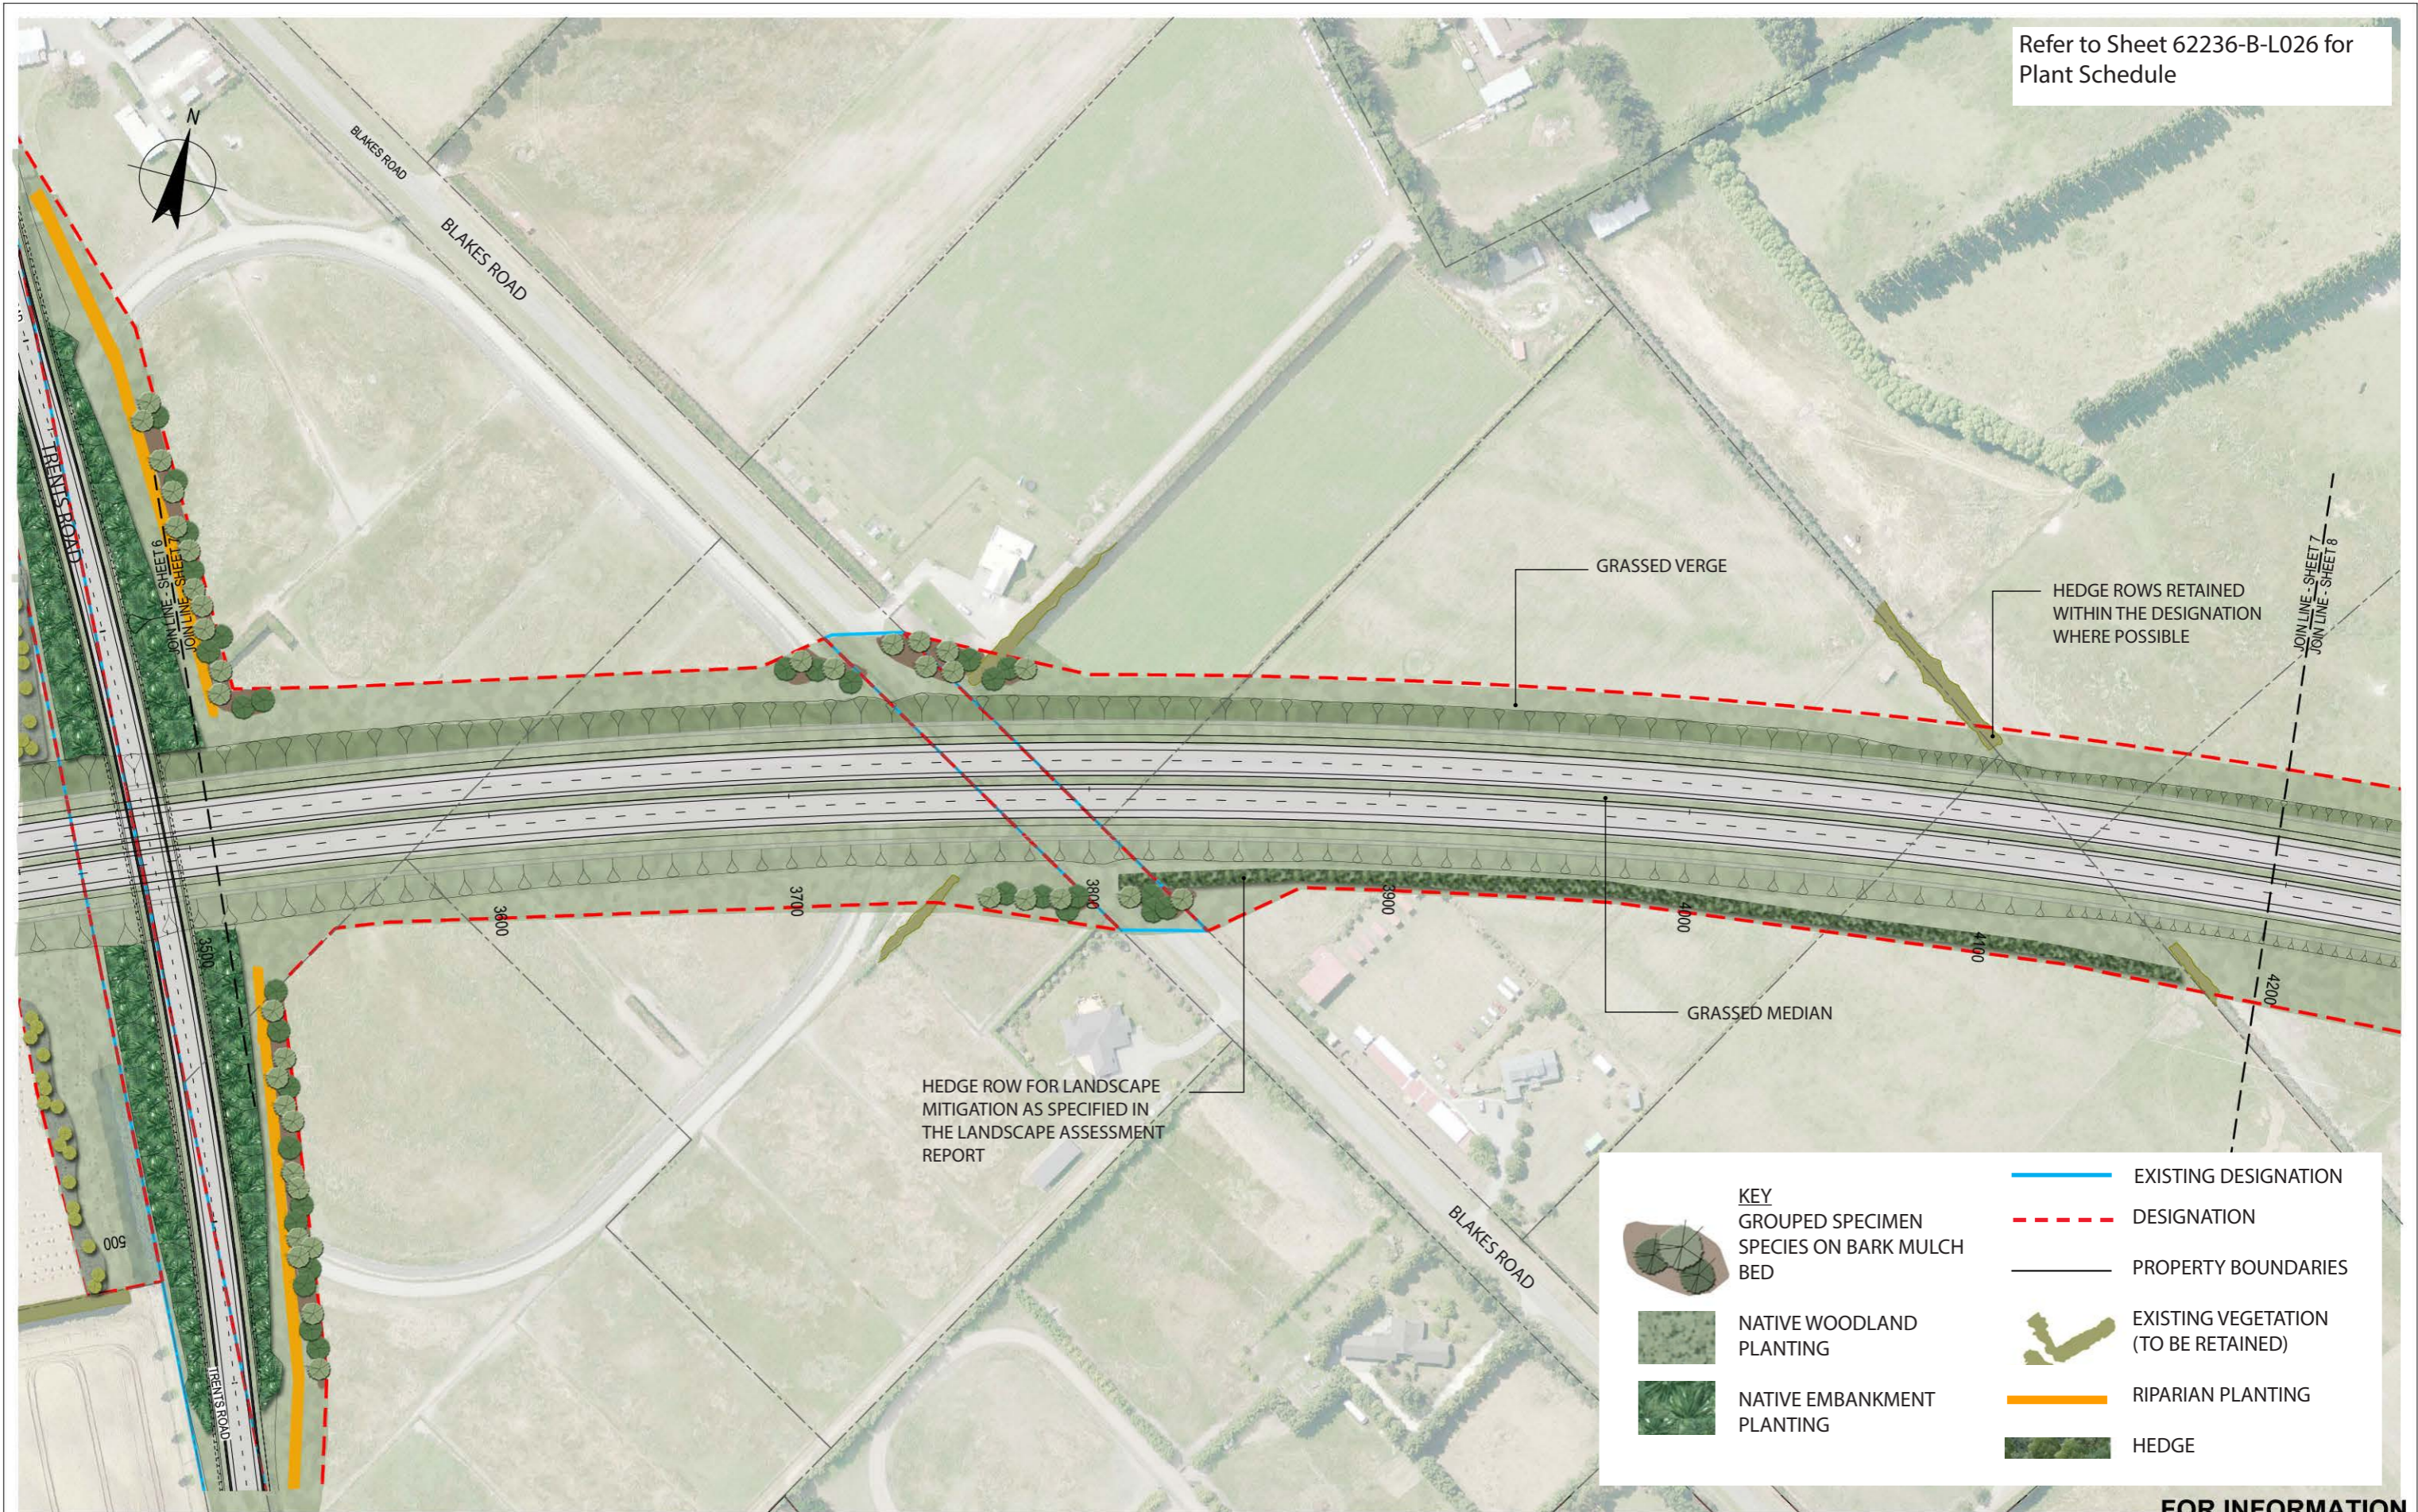

	EXISTING DESIGNATION
	DESIGNATION
	PROPERTY BOUNDARIES
	EXISTING VEGETATION (TO BE RETAINED)
	RIPARIAN PLANTING
	HEDGE

KEY	
	GROUPED SPECIMEN SPECIES ON BARK MULCH BED
	NATIVE WOODLAND PLANTING
	NATIVE EMBANKMENT PLANTING

FOR INFORMATION


No	Revision	Note: * Indicates signatures on original issue of drawing or last revision of drawing	Drawn	Checked	Approved	Date
2	FOR HEARING		EK	JC	GAP	05.07.13
1	FOR EVIDENCE IN CHIEF		EK	JC	GAP	18.04.13
0	FOR CONSENT		EK	JC	CG	29.08.12



DO NOT SCALE	Drawn EK	Designed JC
<small>This drawing has been prepared for the benefit of the NZ Transport Agency (NZTA). No liability is accepted by these companies or any employee or sub-consultant of these companies with respect to its use by any other person. This disclaimer shall apply notwithstanding that the drawing may be made available to other persons for an application for permission or approval or to fulfil a legal requirement.</small>	Drafting Check JC	Design Check DGA
	Approved GAP	
	Date 18.04.13	
	A1 Scale 1:2000	This Drawing must not be used for Construction unless signed as Approved

Client	NEW ZEALAND TRANSPORT AGENCY
Project	SH1 REGION 11 RP350/3.92 TO RP365/2.11
Title	CHRISTCHURCH SOUTHERN MOTORWAY STAGE 2 LANDSCAPING PLAN - SHEET 7 OF 18
Drawing No:	62236-B-L017
Rev:	2

Refer to Sheet 62236-B-L026 for Plant Schedule

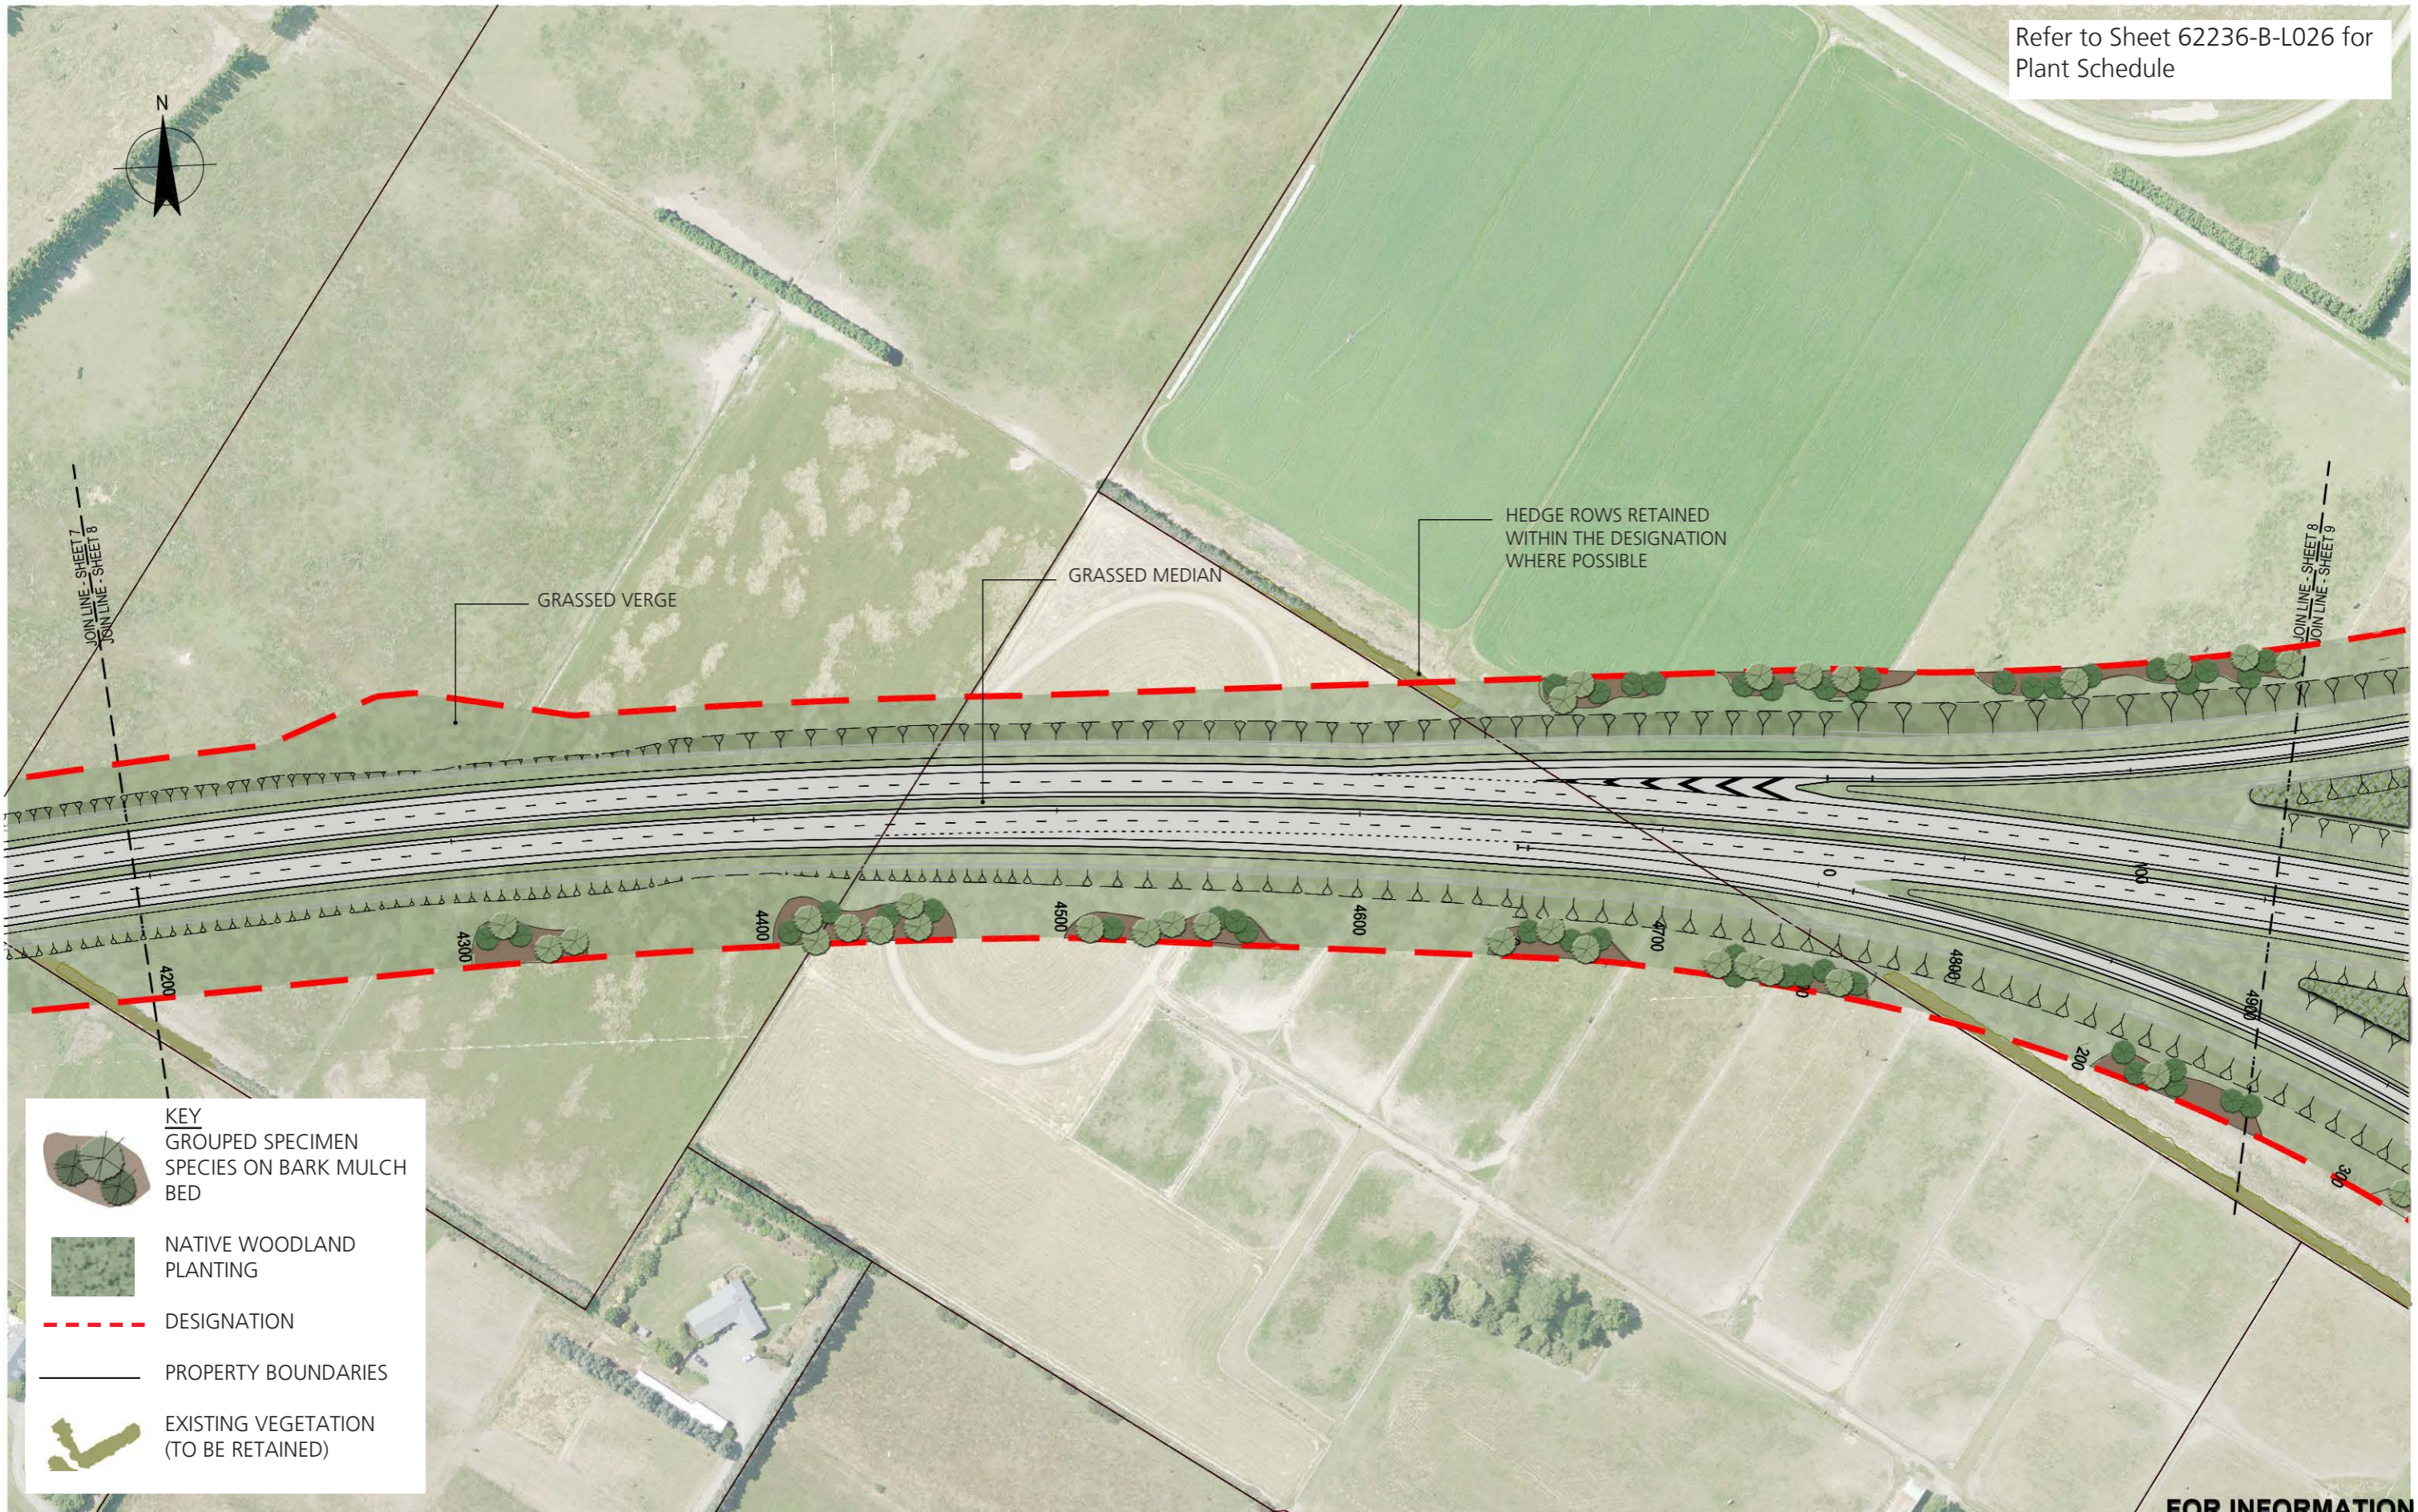

KEY

-  GROUPED SPECIMEN SPECIES ON BARK MULCH BED
-  NATIVE WOODLAND PLANTING
-  DESIGNATION
-  PROPERTY BOUNDARIES
-  EXISTING VEGETATION (TO BE RETAINED)

FOR INFORMATION

1	FOR EVIDENCE IN CHIEF	EK	JC	GAP	18.04.13	
0	FOR CONSENT	EK	JC	CG	29.08.12	
No	Revision	Note: * Indicates signatures on original issue of drawing or last revision of drawing	Drawn	Checked	Approved	Date


 




DO NOT SCALE	Drawn EK	Designed JC
<small>This drawing has been prepared for the benefit of the NZ Transport Agency (NZTA). No liability is accepted by these companies or any employee or sub-consultant of these companies with respect to its use by any other person. This disclaimer shall apply notwithstanding that the drawing may be made available to other persons for an application for permission or approval or to fulfil a legal requirement.</small>	Drafting JC	Design DGA
	Checked	Check
	Approved GAP	Date 18.04.13
A1 Scale	This Drawing must not be used for Construction unless signed as Approved	
A3 Scale 1:2000		


Client	NEW ZEALAND TRANSPORT AGENCY
Project	SH1 REGION 11 RP350/3.92 TO RP365/2.11
Title	CHRISTCHURCH SOUTHERN MOTORWAY STAGE 2 LANDSCAPING PLAN - SHEET 8 OF 18
Drawing No:	62236-B-L018
Rev:	1

Refer to Sheet 62236-B-L026 for Plant Schedule

- KEY**
-  GROUPED SPECIMEN SPECIES ON BARK MULCH BED
 -  NATIVE WOODLAND PLANTING
 -  NATIVE EMBANKMENT PLANTING
 -  NATIVE TREE COPSE
 -  LIZARD HABITAT

-  DESIGNATION
-  PROPERTY BOUNDARIES
-  EXISTING VEGETATION (TO BE RETAINED)
-  RIPARIAN PLANTING

25M CLEAR ZONE CORRIDOR AROUND TRANSMISSION LINES. PLANTING IN THIS AREA WILL BE COMPLIANT TO TRANSPOWER HEIGHTS

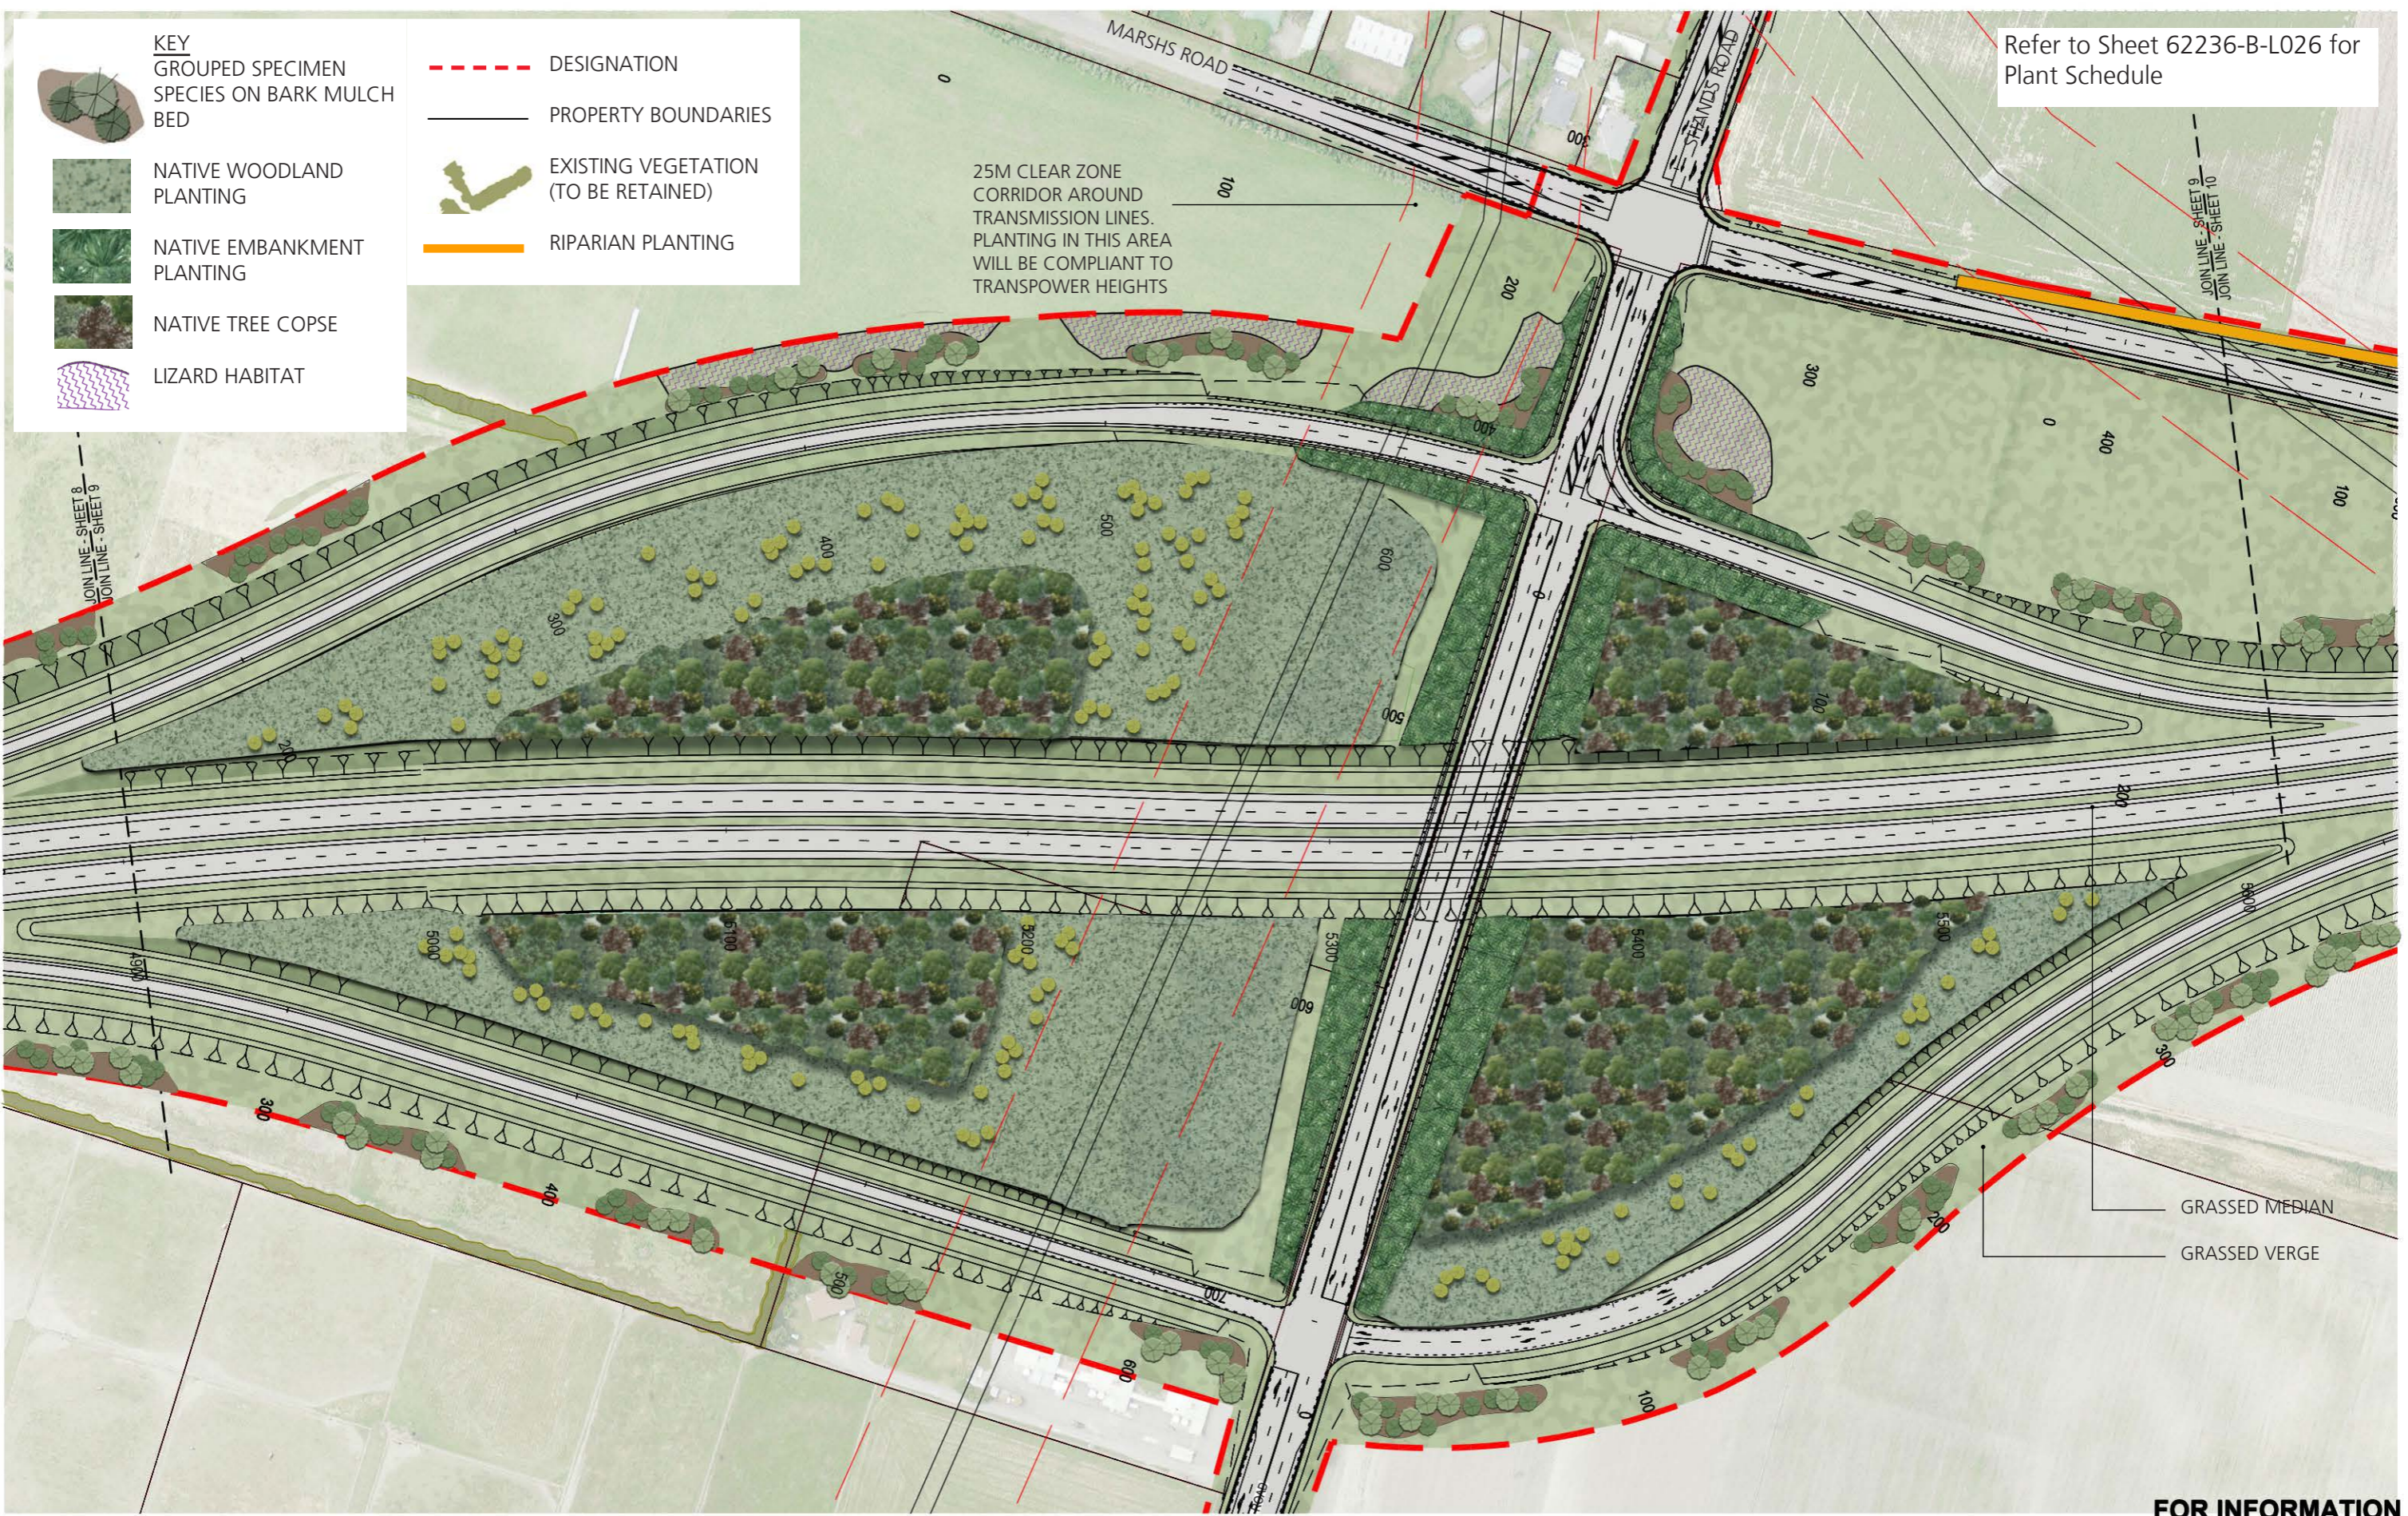

GRASSED MEDIAN
GRASSED VERGE

FOR INFORMATION

No	Revision	Note	Drawn	Checked	Approved	Date
1		FOR EVIDENCE IN CHIEF	EK	JC	GAP	18.04.13
0		FOR CONSENT	EK	JC	CG	29.08.12



DO NOT SCALE
This drawing has been prepared for the benefit of the NZ Transport Agency (NZTA). No liability is accepted by these companies or any employees or sub-consultant of these companies with respect to its use by any other person.
This disclaimer shall apply notwithstanding that the drawing may be made available to other persons for an application for permission or approval or to fulfil a legal requirement.

Drawn	EK	Designed	JC
Drafting Check	JC	Design Check	DGA
Approved	GAP		
Date	18.04.13		
A1 Scale	1:2000		

Client	NEW ZEALAND TRANSPORT AGENCY
Project	SH1 REGION 11 RP350/3.92 TO RP365/2.11
Title	CHRISTCHURCH SOUTHERN MOTORWAY STAGE 2 LANDSCAPING PLAN - SHEET 9 OF 18
Drawing No:	62236-B-L019
Rev:	1