

**LEGEND**


- EARTHWORKS
- STRUCTURES
- PROVISIONAL FILL SITES
- TEMPORARY ACCESS
- - - DESIGNATION BOUNDARY
- ▨ CONSTRUCTION ZONES



Tab	MMA-DES-CON-C0-DRG-1001
Scales	NOT TO SCALE
Original Size	A1

A	FOR CONSENT	QDO'S	WHE	SPP	HM	LG	14/11/2017
Rev	Revision Description	Drawn	Drawing Checked	Designed	Design Checked	Approved	Date

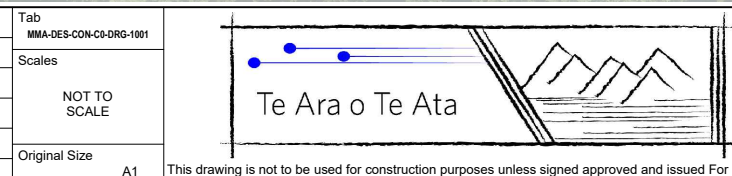


**MT MESSENGER BYPASS**

**CONSTRUCTION  
CONSTRUCTION ZONES**

Approved	<b>D. KENDERDINE</b>
Status	<b>FOR CONSENT</b>
Drawing Number	<b>MMA-DES-CON-C0-DRG-1001</b>
Revision	<b>A</b>



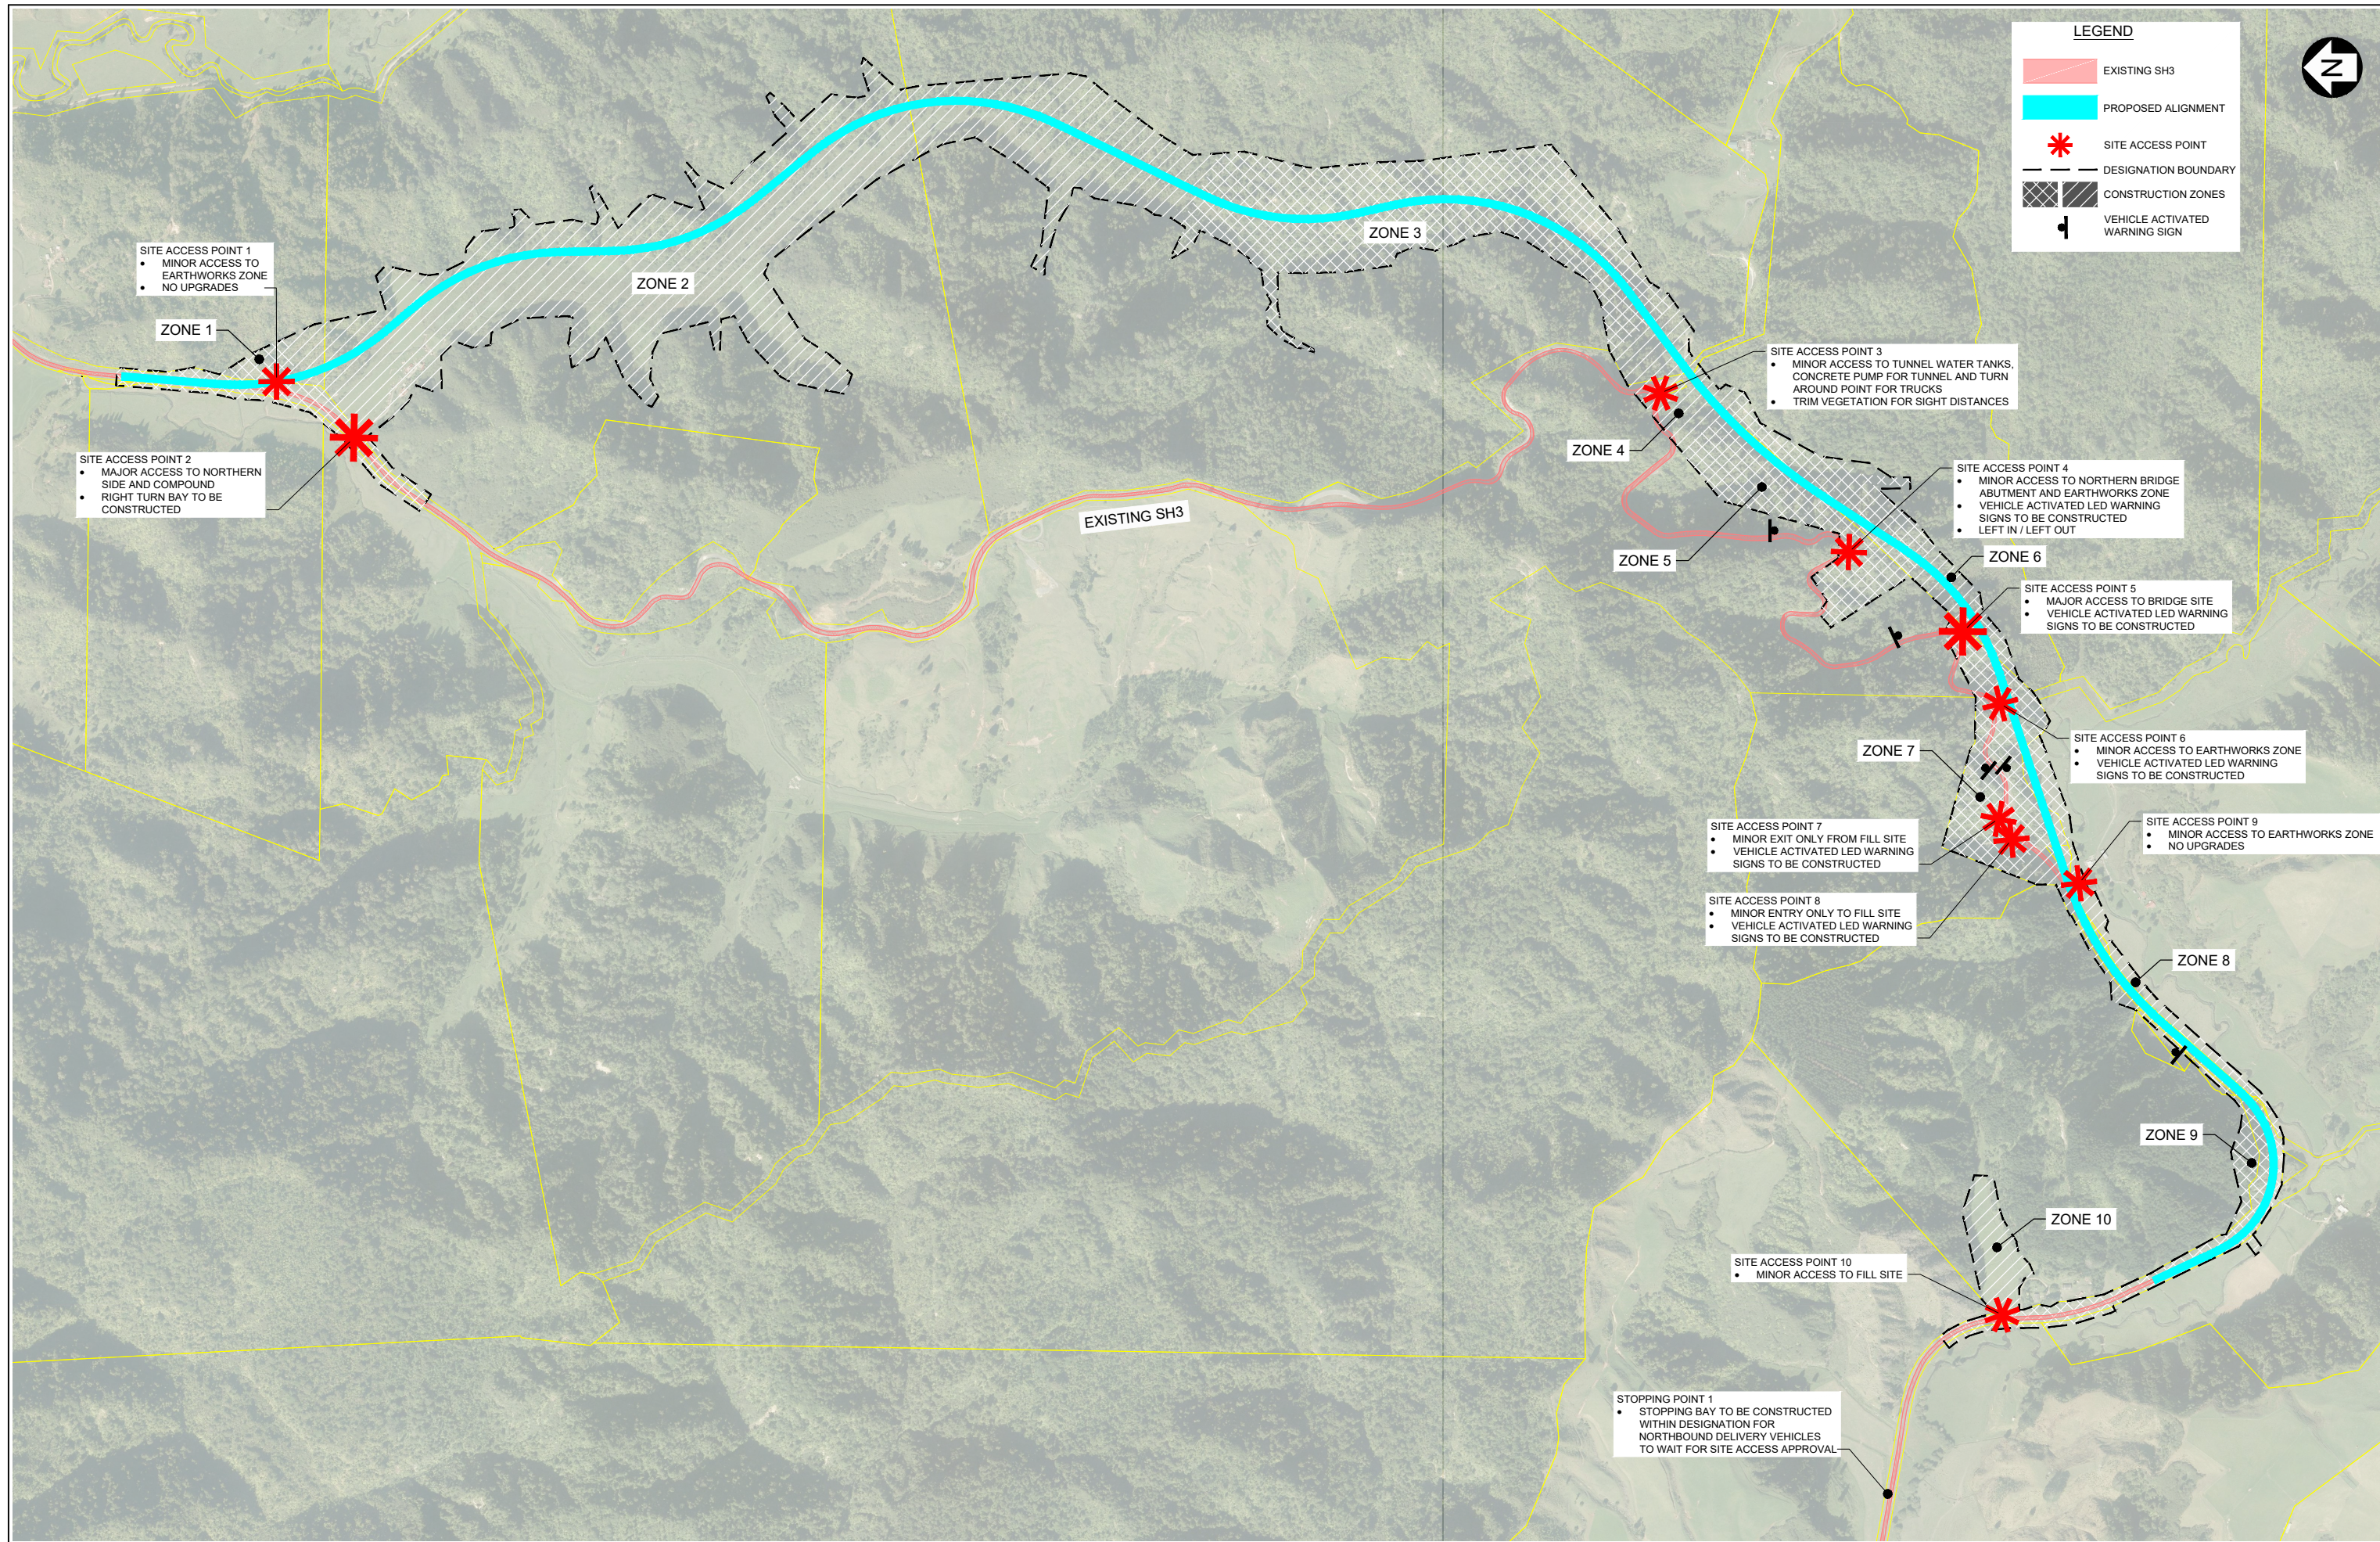

**LEGEND**

- EXISTING SH3
- PROPOSED ALIGNMENT
- \* SITE ACCESS POINT
- DESIGNATION BOUNDARY
- CONSTRUCTION ZONES
- ⚡ VEHICLE ACTIVATED WARNING SIGN

**SITE ACCESS POINT 1**

- MINOR ACCESS TO EARTHWORKS ZONE
- NO UPGRADES

**SITE ACCESS POINT 2**

- MAJOR ACCESS TO NORTHERN SIDE AND COMPOUND
- RIGHT TURN BAY TO BE CONSTRUCTED

**SITE ACCESS POINT 3**

- MINOR ACCESS TO TUNNEL WATER TANKS, CONCRETE PUMP FOR TUNNEL AND TURN AROUND POINT FOR TRUCKS
- TRIM VEGETATION FOR SIGHT DISTANCES

**SITE ACCESS POINT 4**

- MINOR ACCESS TO NORTHERN BRIDGE ABUTMENT AND EARTHWORKS ZONE
- VEHICLE ACTIVATED LED WARNING SIGNS TO BE CONSTRUCTED
- LEFT IN / LEFT OUT

**SITE ACCESS POINT 5**

- MAJOR ACCESS TO BRIDGE SITE
- VEHICLE ACTIVATED LED WARNING SIGNS TO BE CONSTRUCTED

**SITE ACCESS POINT 6**

- MINOR ACCESS TO EARTHWORKS ZONE
- VEHICLE ACTIVATED LED WARNING SIGNS TO BE CONSTRUCTED

**SITE ACCESS POINT 7**

- MINOR EXIT ONLY FROM FILL SITE
- VEHICLE ACTIVATED LED WARNING SIGNS TO BE CONSTRUCTED

**SITE ACCESS POINT 8**

- MINOR ENTRY ONLY TO FILL SITE
- VEHICLE ACTIVATED LED WARNING SIGNS TO BE CONSTRUCTED

**SITE ACCESS POINT 9**

- MINOR ACCESS TO EARTHWORKS ZONE
- NO UPGRADES

**SITE ACCESS POINT 10**

- MINOR ACCESS TO FILL SITE

**STOPPING POINT 1**

- STOPPING BAY TO BE CONSTRUCTED WITHIN DESIGNATION FOR NORTHBOUND DELIVERY VEHICLES TO WAIT FOR SITE ACCESS APPROVAL

Tab	MMA-DES-CON-C0-DRG-1010						
Scales	NOT TO SCALE						
Original Size	A1						
Rev	Revision Description	QDO'S	WHE	RSG	HM	LG	14/11/2017
A	FOR CONSENT	Drawn	Checked	Designed	Design Checked	Approved	Date

Te Ara o Te Ata

**NZ TRANSPORT AGENCY**  
WAKA KOTAHĪ

**Mt Messenger Bypass**

**MT MESSENGER BYPASS**

**CONSTRUCTION SITE ACCESS POINTS**

Approved  
**D. KENDERDINE**

Status  
**FOR CONSENT**

Drawing Number  
**MMA-DES-CON-C0-DRG-1010**

Revision  
**A**




NOTES


1. STAGING EXTENTS ARE INDICATIVE ONLY.

LEGEND

- ACCESS AND ESTABLISHMENT
- CONSTRUCTION WORKS
- ACCESS ROAD/CONSTRUCTION FOOTPRINT REMEDIATION
- WORKS COMPLETE AND STABILISED
- PAVEMENT FORMATION AND ROAD FURNITURE
- WORKS NOT YET COMPLETED/COMMENCED
- DESIGNATION BOUNDARY

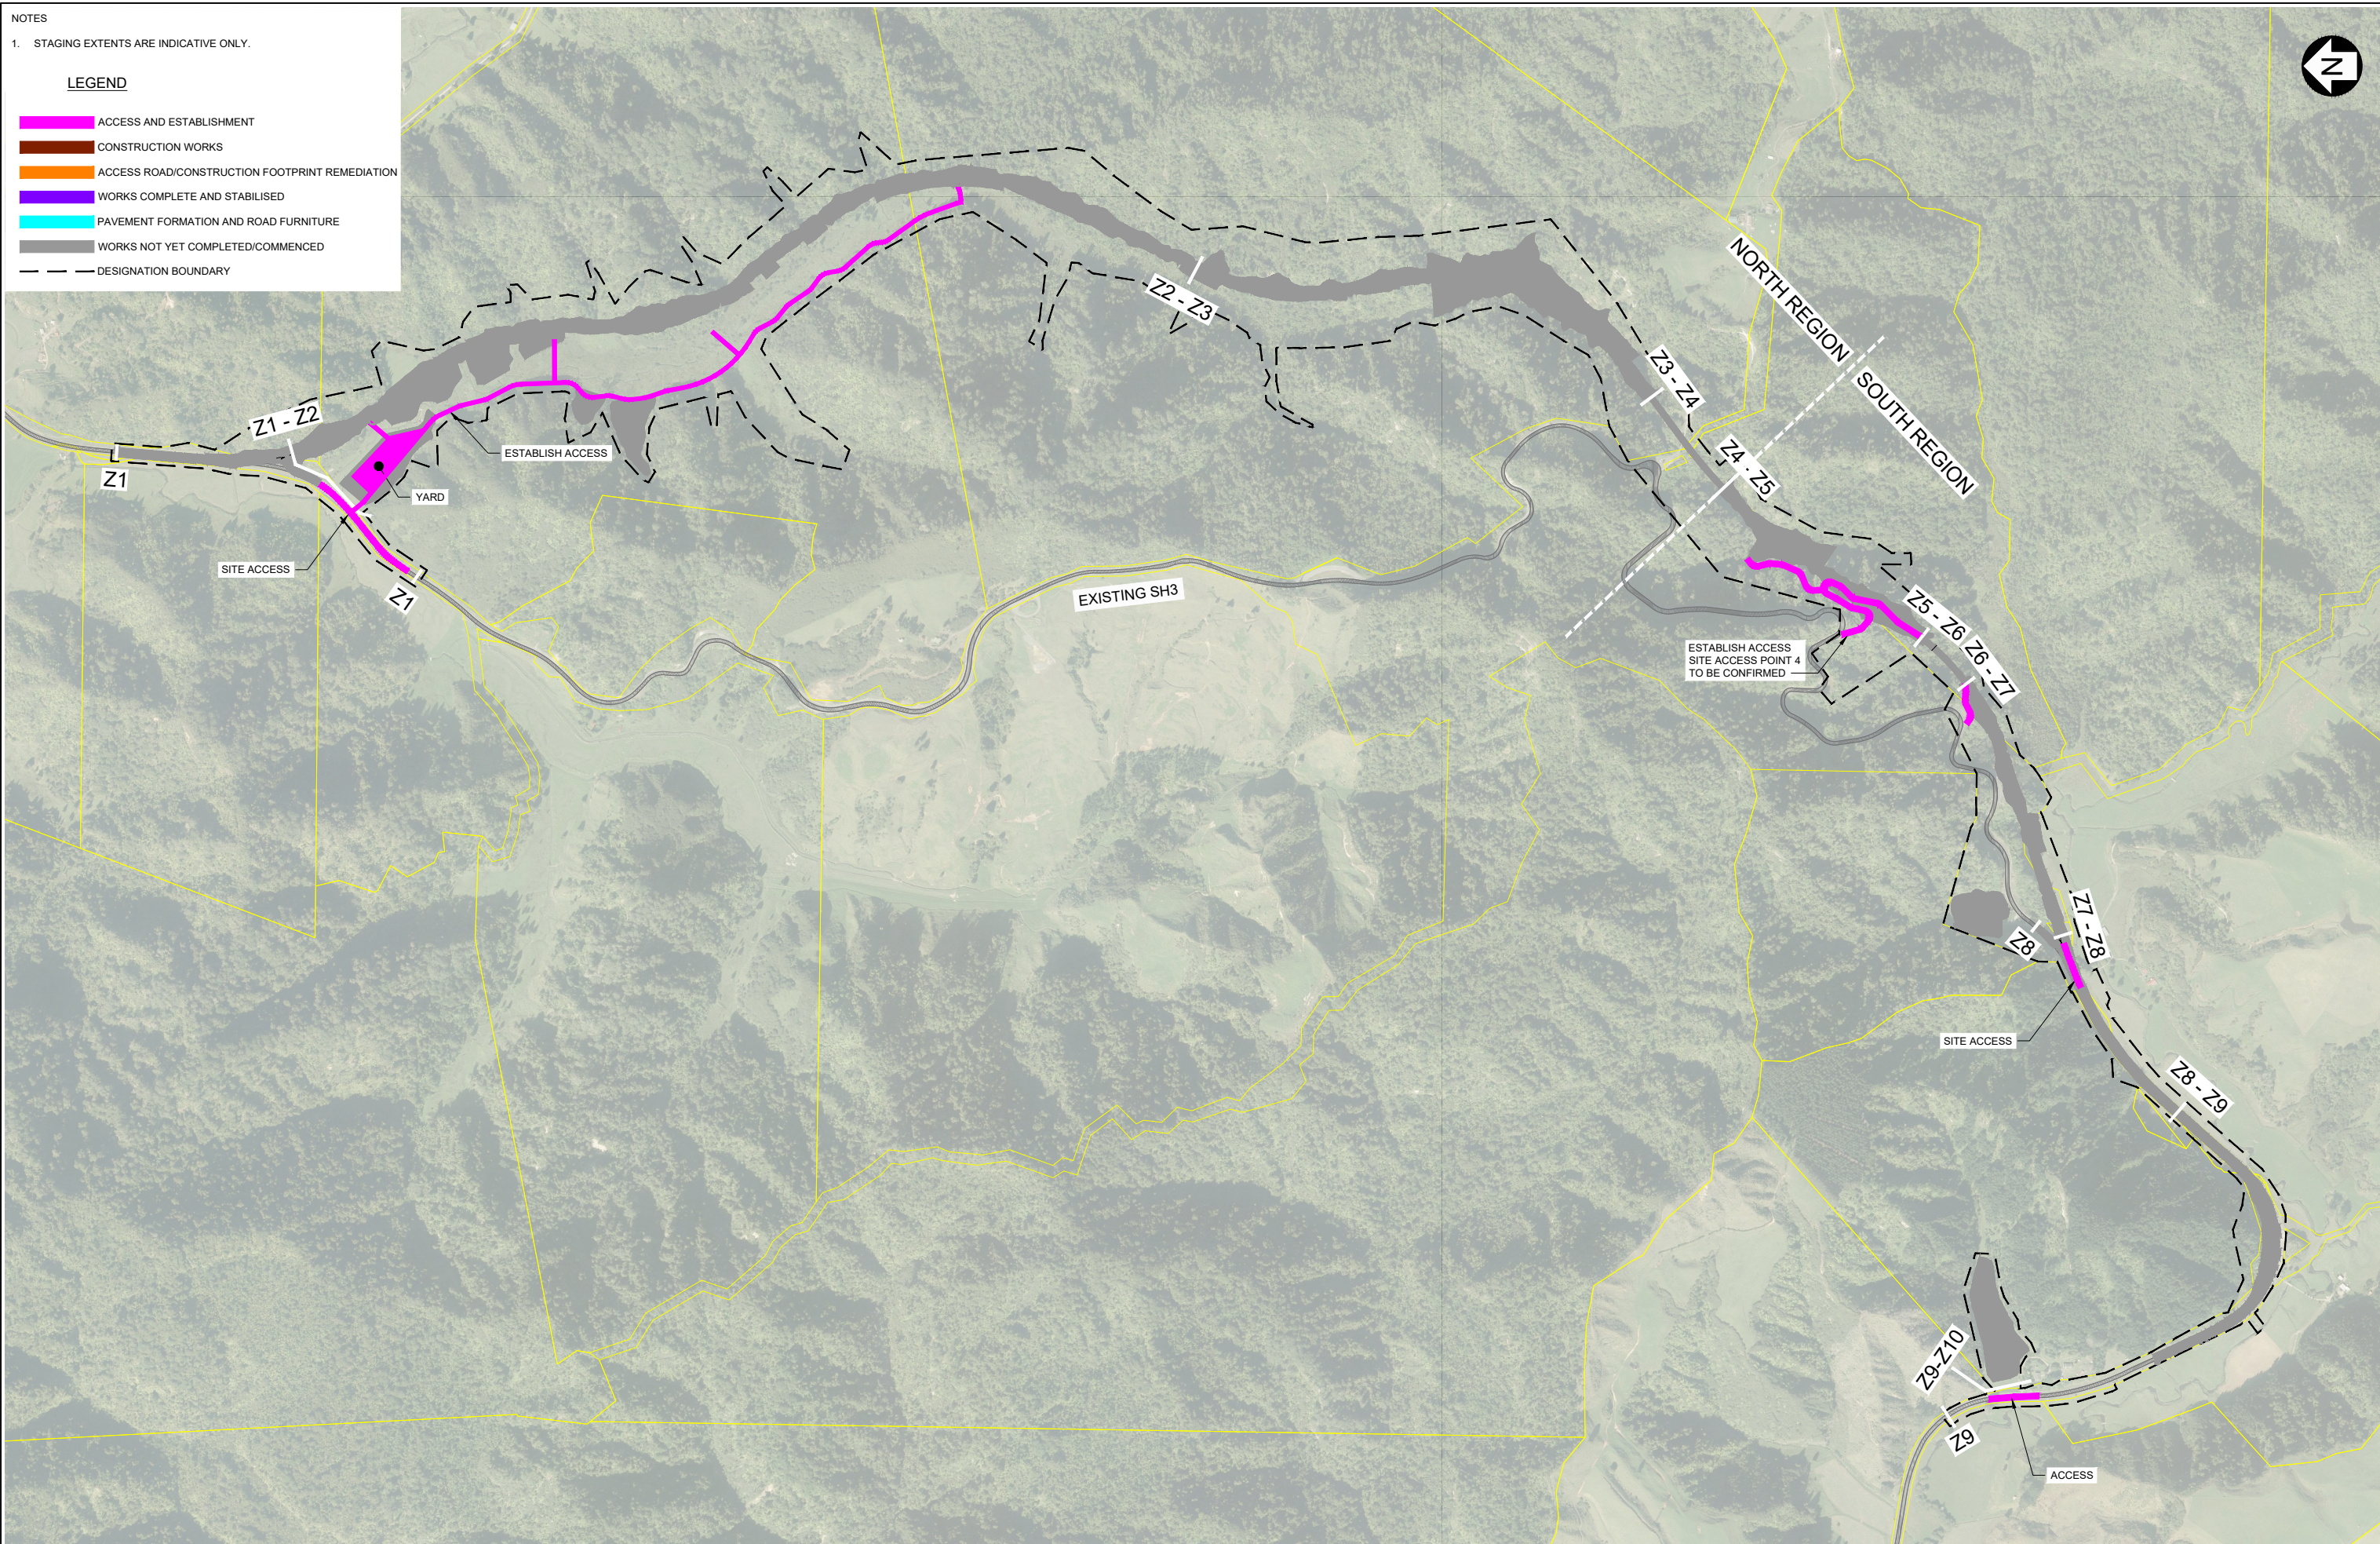

Tab MMA-DES-CON-C0-DRG-1051	Original Size A1	NOT TO SCALE				
Rev	QDO'S	WHE	SPP	HM	LG	14/11/2017
Revision Description	Drawn	Drawing Checked	Designed	Design Checked	Approved	Date

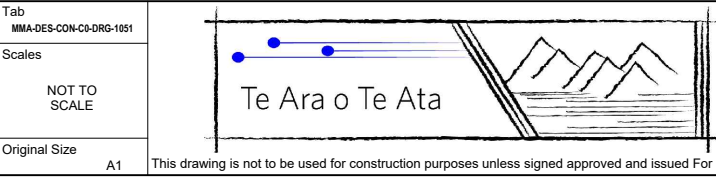

**MT MESSENGER BYPASS**  
**CONSTRUCTION**  
**STAGE 1 - APPROX. 6 MONTHS**  
**ACCESS AND ESTABLISHMENT**

Approved  
**D. KENDERDINE**  
 Status  
**FOR CONSENT**  
 Drawing Number  
**MMA-DES-CON-C0-DRG-1051**  
 Revision  
**A**




NOTES

1. STAGING EXTENTS ARE INDICATIVE ONLY.

LEGEND

- ACCESS AND ESTABLISHMENT
- CONSTRUCTION WORKS
- ACCESS ROAD/CONSTRUCTION FOOTPRINT REMEDIATION
- WORKS COMPLETE AND STABILISED
- PAVEMENT FORMATION AND ROAD FURNITURE
- WORKS NOT YET COMPLETED/COMMENCED
- DESIGNATION BOUNDARY

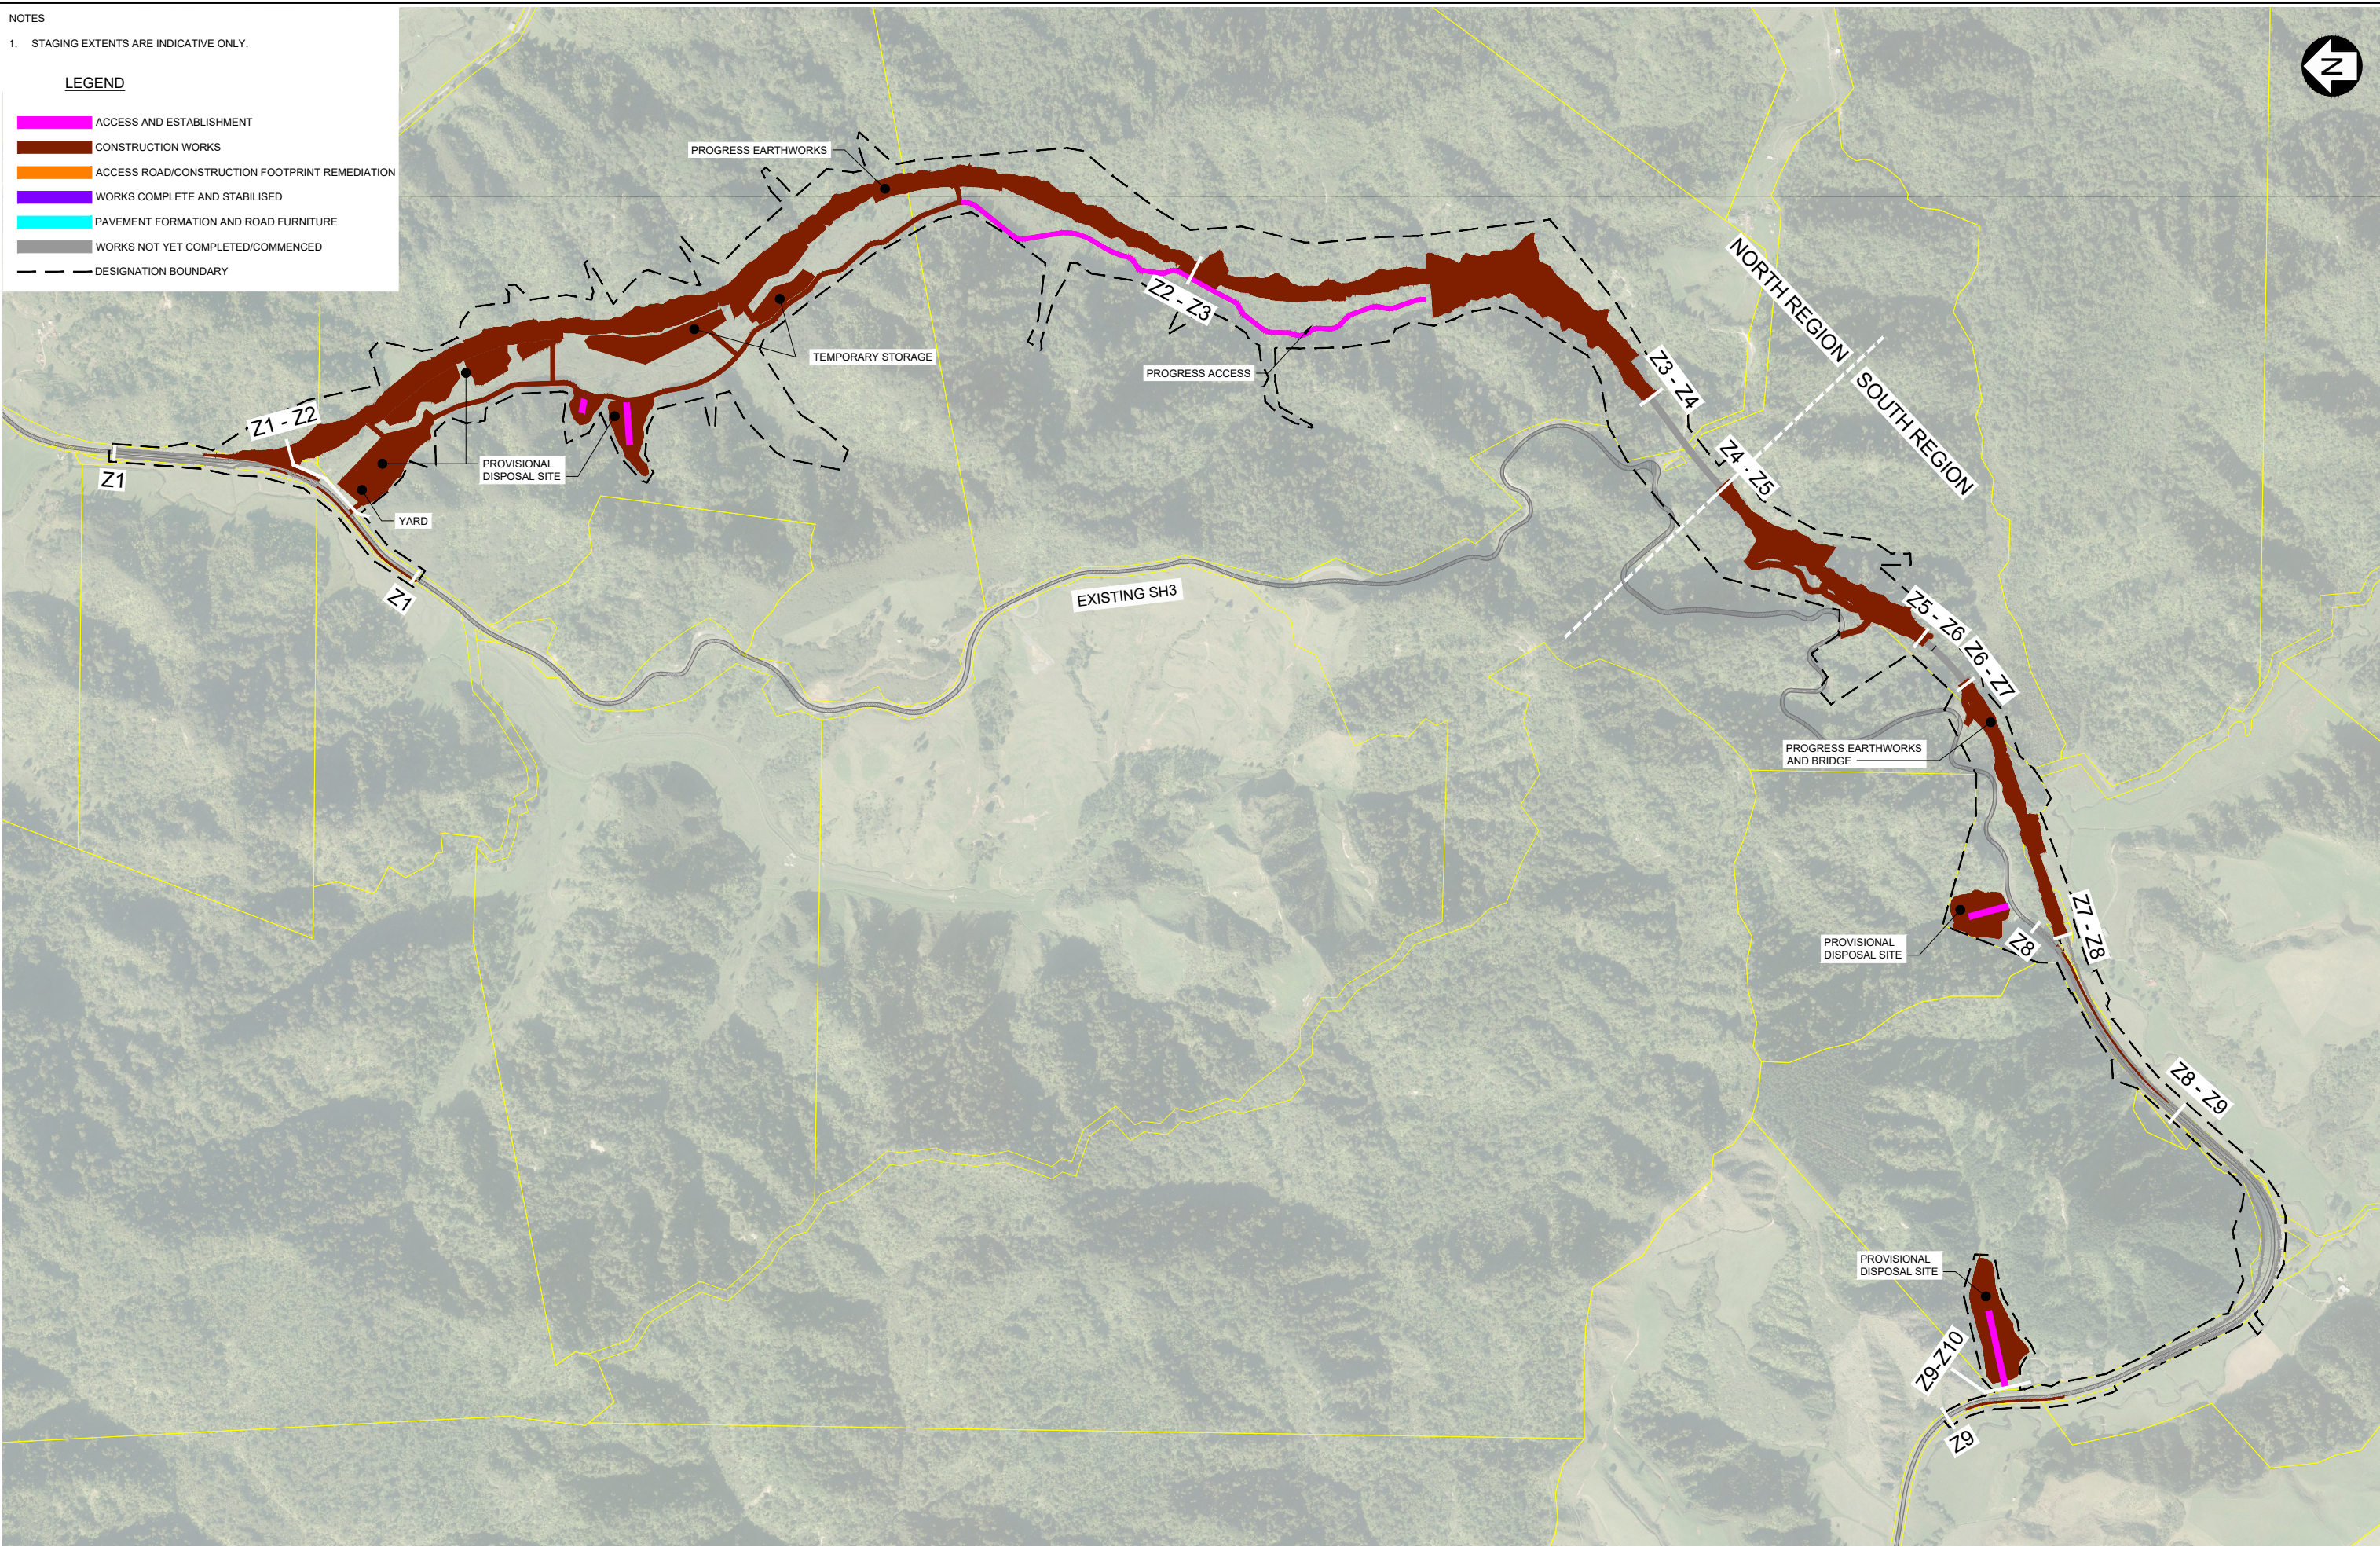

Tab MMA-DES-CON-C0-DRG-1052						
Scales NOT TO SCALE						
Original Size A1						
A	FOR CONSENT	QDO'S	WHE	SPP	HM	LG
Rev	Revision Description	Drawn	Drawing Checked	Designed	Design Checked	Approved
						14/11/2017
						Date

This drawing is not to be used for construction purposes unless signed approved and issued For Construction

**MT MESSENGER BYPASS**

**CONSTRUCTION**

**STAGE 2 - AT APPROX. 12 MONTHS**

**CLEARING EARTHWORKS AND BRIDGE**

Approved <b>D. KENDERDINE</b>	
Status <b>FOR CONSENT</b>	
Drawing Number <b>MMA-DES-CON-C0-DRG-1052</b>	Revision <b>A</b>




NOTES


1. STAGING EXTENTS ARE INDICATIVE ONLY.

LEGEND

- ACCESS AND ESTABLISHMENT
- CONSTRUCTION WORKS
- ACCESS ROAD/CONSTRUCTION FOOTPRINT REMEDIATION
- WORKS COMPLETE AND STABILISED
- PAVEMENT FORMATION AND ROAD FURNITURE
- WORKS NOT YET COMPLETED/COMMENCED
- DESIGNATION BOUNDARY

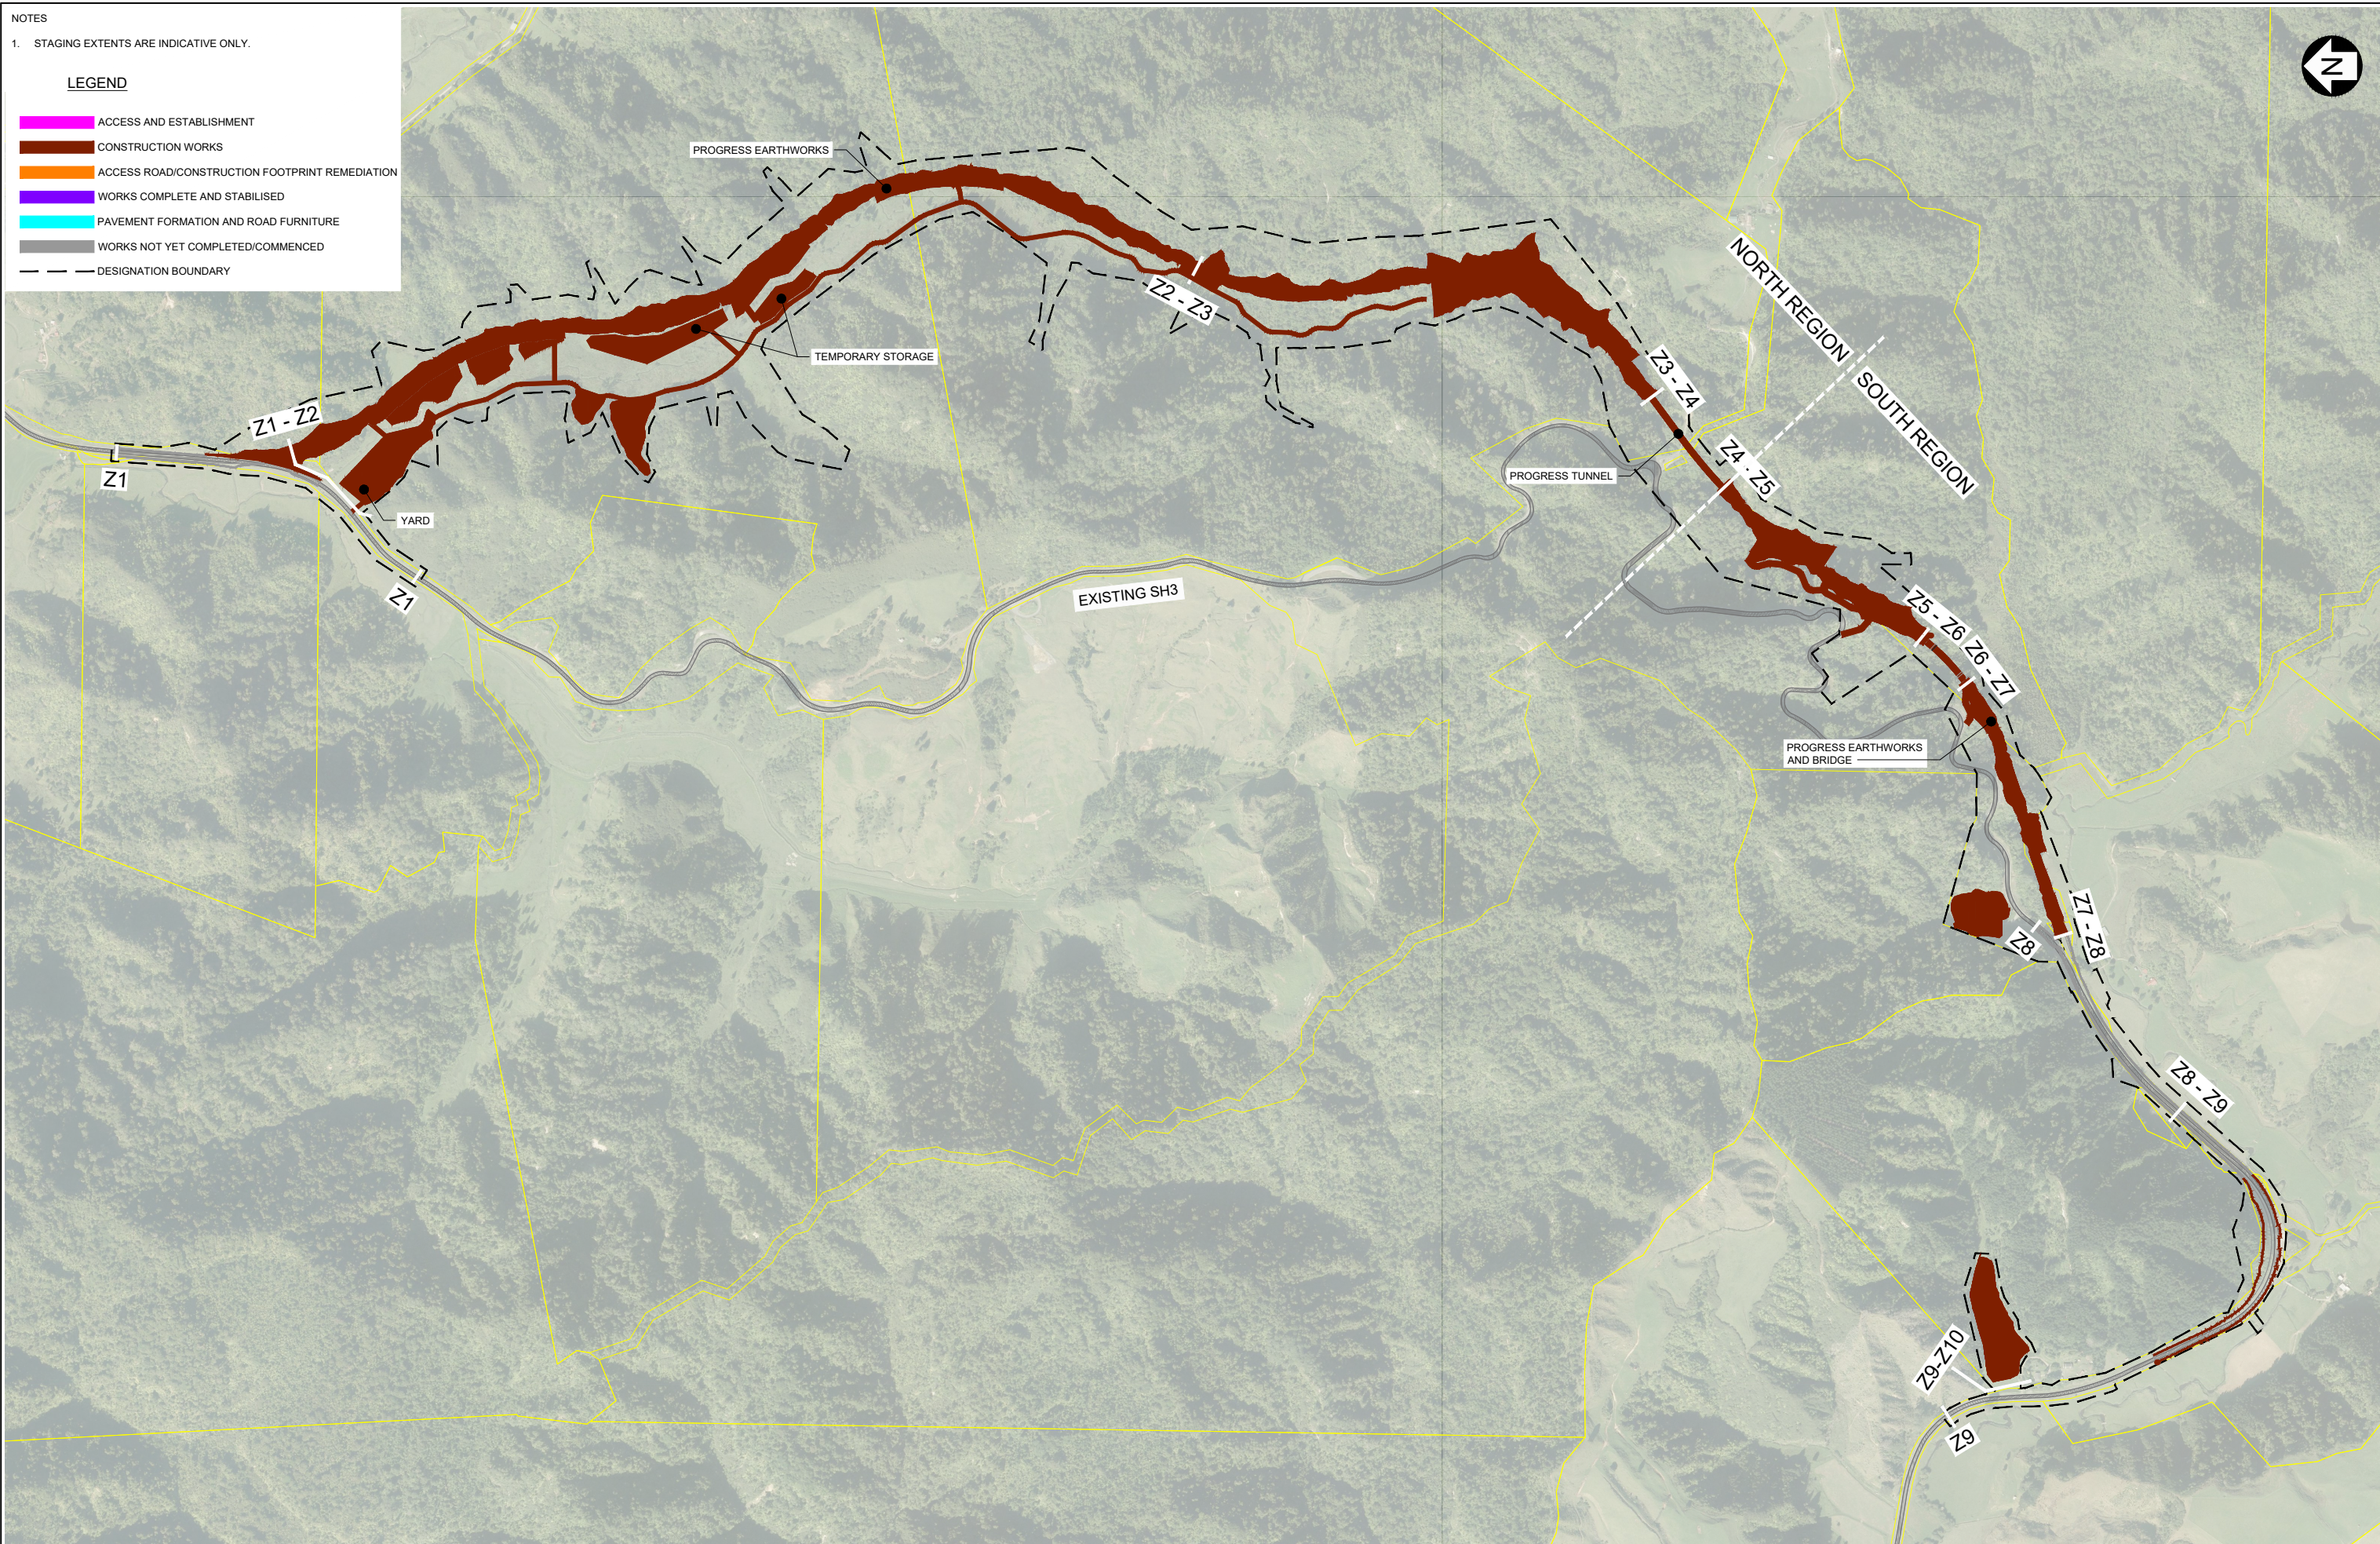

Tab MMA-DES-CON-C0-DRG-1053	QDO'S	WHE	SPP	HM	LG	14/11/2017
Scales NOT TO SCALE	Drawn	Drawing Checked	Designed	Design Checked	Approved	Date
Original Size A1	This drawing is not to be used for construction purposes unless signed approved and issued For Construction					

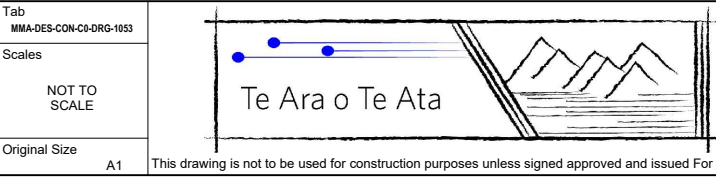

**MT MESSENGER BYPASS**  
**CONSTRUCTION**  
**STAGE 3 - BETWEEN 12 - 24 MONTHS**  
**EARTHWORKS, TUNNEL AND BRIDGE**

Approved <b>D. KENDERDINE</b>
Status <b>FOR CONSENT</b>
Drawing Number <b>MMA-DES-CON-C0-DRG-1053</b>
Revision <b>A</b>




NOTES

1. STAGING EXTENTS ARE INDICATIVE ONLY.

LEGEND

- ACCESS AND ESTABLISHMENT
- CONSTRUCTION WORKS
- ACCESS ROAD/CONSTRUCTION FOOTPRINT REMEDIATION
- WORKS COMPLETE AND STABILISED
- PAVEMENT FORMATION AND ROAD FURNITURE
- WORKS NOT YET COMPLETED/COMMENCED
- DESIGNATION BOUNDARY

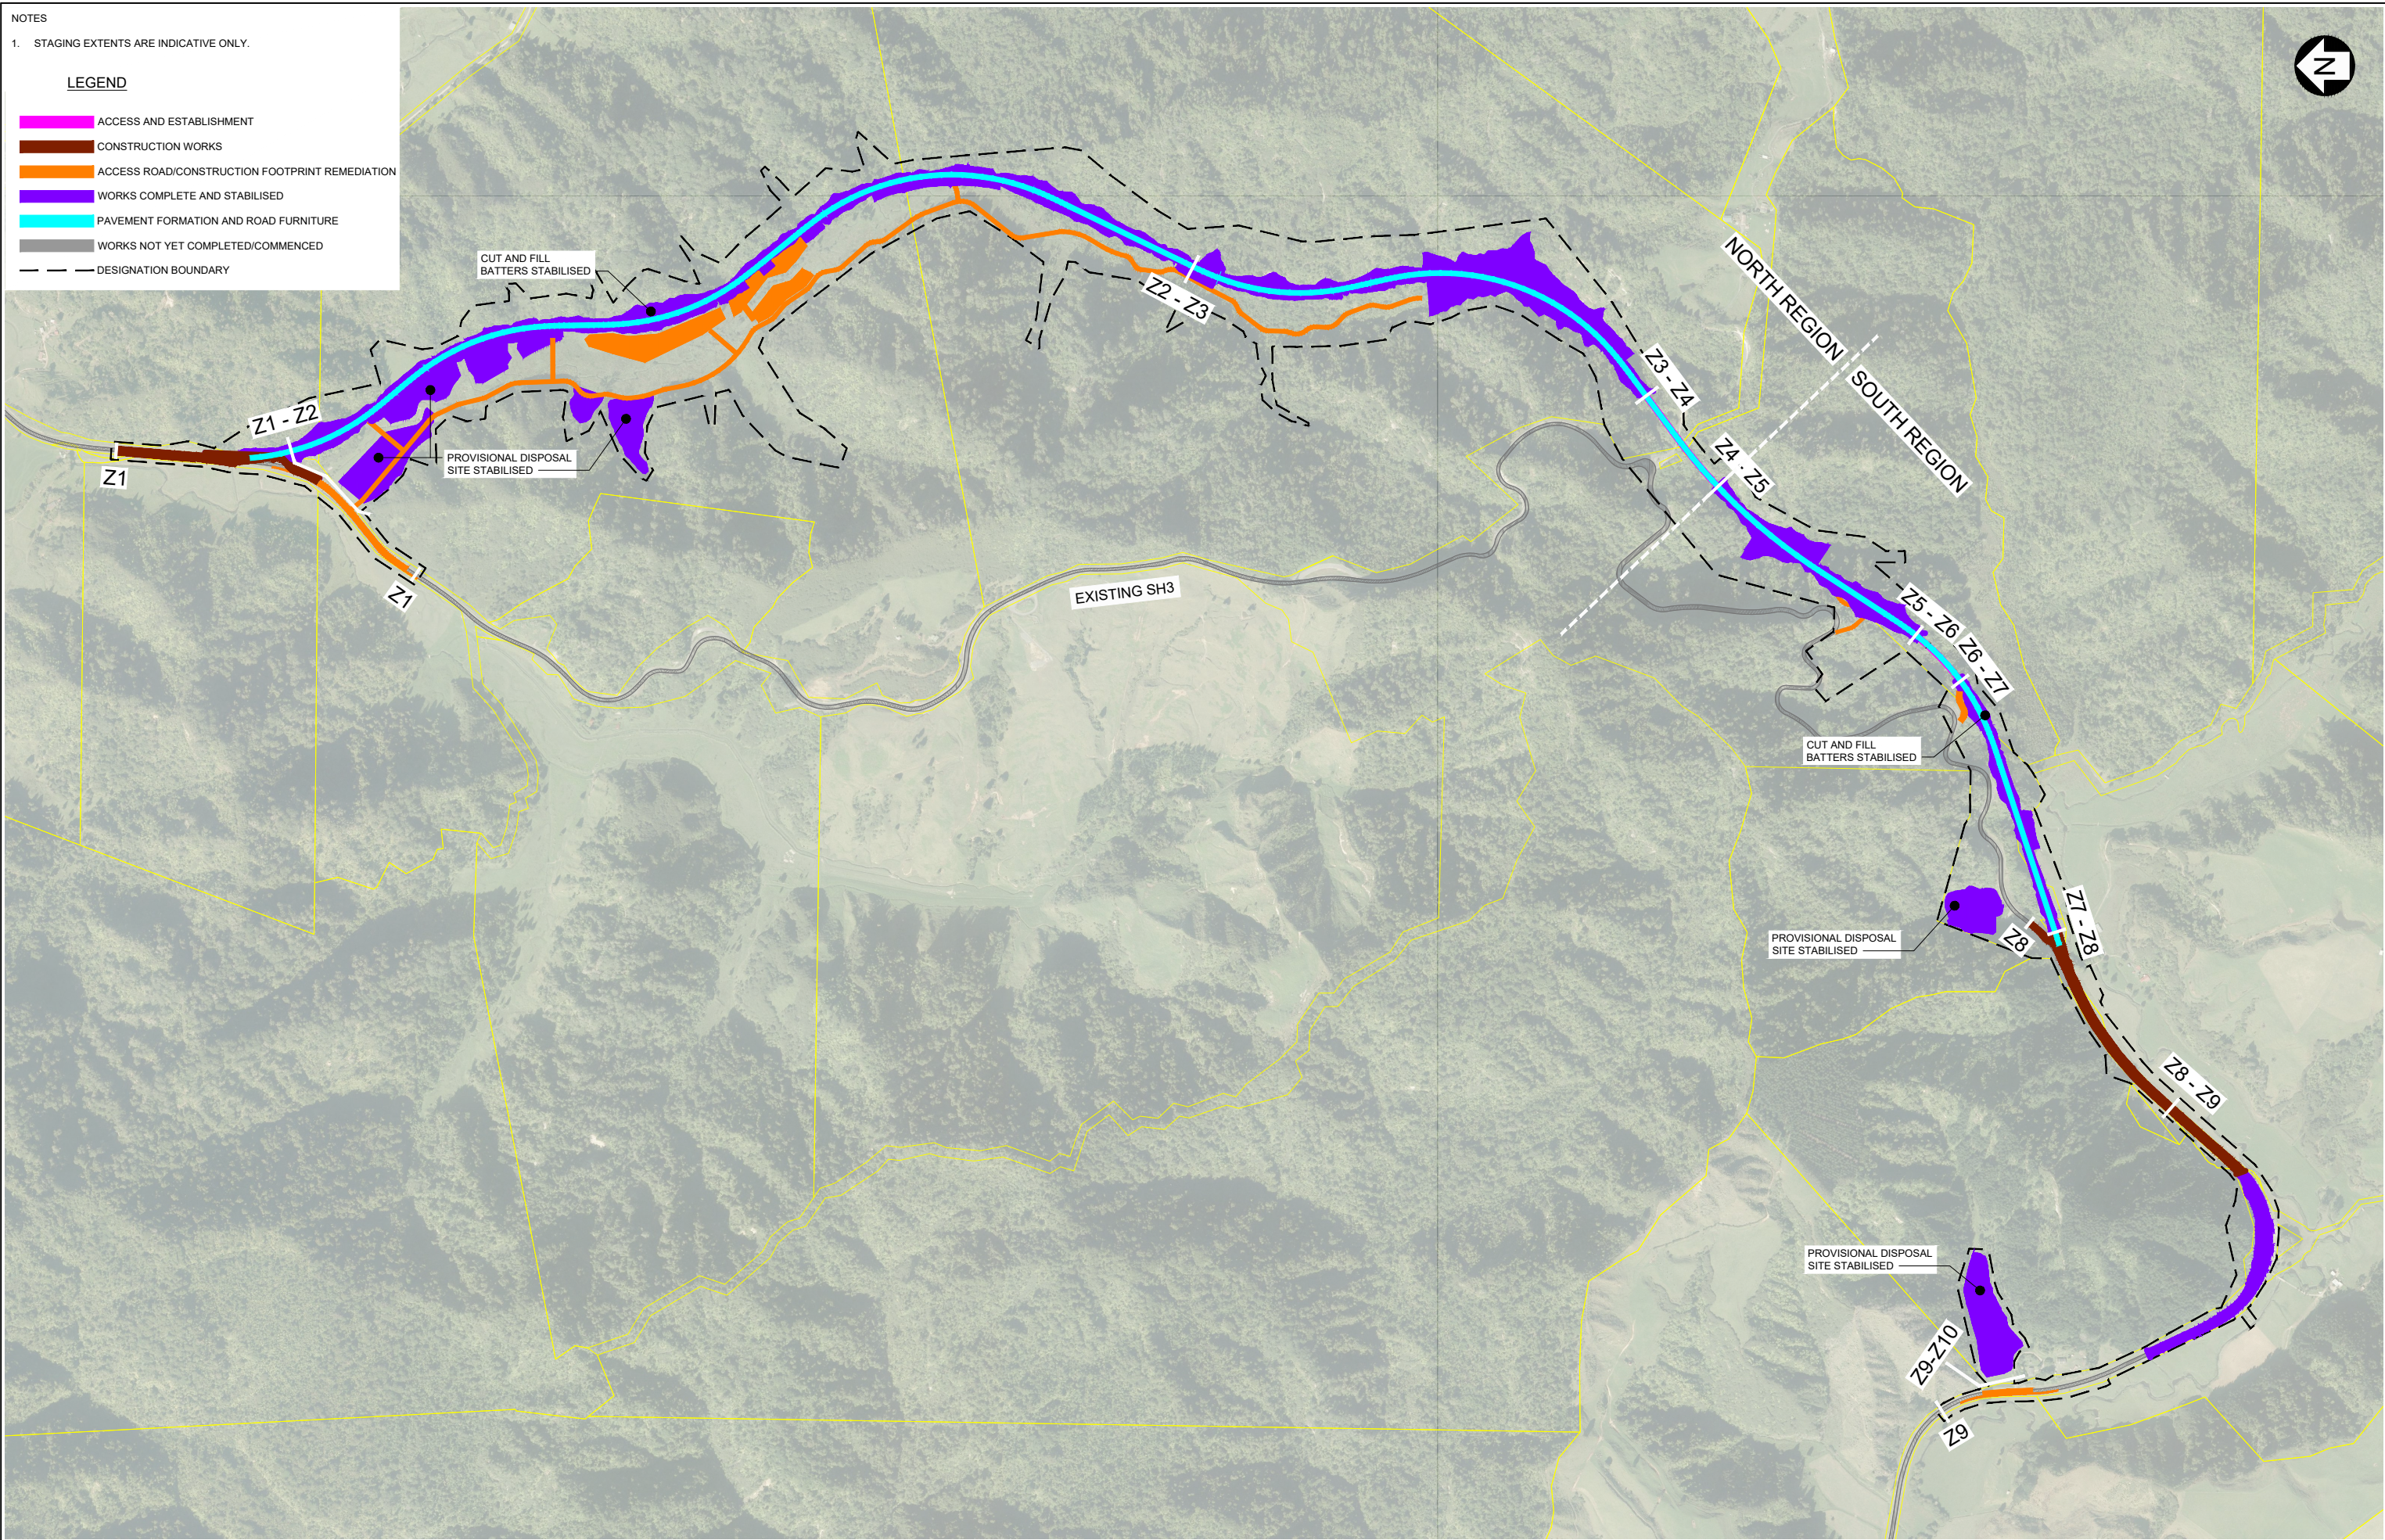

Tab	MMA-DES-CON-C0-DRG-1054						
Scales	NOT TO SCALE						
Original Size	A1						
Rev	Revision Description	QDO'S	WHE	SPP	HM	LG	14/11/2017
A	FOR CONSENT	Drawn	Checked	Designed	Design Checked	Approved	Date

Te Ara o Te Ata

**MT MESSENGER BYPASS**

**CONSTRUCTION**

**STAGE 4 - AT APPROX. 30 MONTHS**

**STABILISATION**

Approved	D. KENDERDINE
Status	FOR CONSENT
Drawing Number	MMA-DES-CON-C0-DRG-1054
Revision	A

Approved	D. KENDERDINE
Status	FOR CONSENT
Drawing Number	MMA-DES-CON-C0-DRG-1054
Revision	A